

PRELIMINARY LIMITED OFFERING MEMORANDUM DATED JANUARY 13, 2026

NEW ISSUE - BOOK-ENTRY ONLY

LIMITED OFFERING

NOT RATED

In the opinion of Greenberg Traurig, P.A., Bond Counsel, assuming the accuracy of certain representations and certifications of the District and the Developer (as such terms are herein defined) and continuing compliance with certain tax covenants, under existing statutes, regulations, rulings and court decisions, interest on the Assessment Area Two Bonds (as hereinafter defined) is excludable from gross income for federal income tax purposes and further, interest on the Assessment Area Two Bonds will not be an item of tax preference for purposes of the alternative minimum tax imposed on individuals. In the case of the alternative minimum tax imposed by Section 55(b)(2) of the Internal Revenue Code of 1986, as amended (the "Code") on applicable corporations (as defined in Section 59(k) of the Code), interest on the Assessment Area Two Bonds is not excluded from the determination of adjusted financial statement income. See "TAX MATTERS" herein for a description of certain other federal tax consequences of ownership of the Assessment Area Two Bonds. Bond Counsel is further of the opinion that the Assessment Area Two Bonds and the income thereon are not subject to taxation under the laws of the State of Florida, except as to estate taxes and taxes under Chapter 220, Florida Statutes, on interest, income or profits on debt obligations owned by corporations as defined in said Chapter 220. See "TAX MATTERS" herein.

\$3,845,000*

HUNT CLUB GROVE COMMUNITY DEVELOPMENT DISTRICT (CITY OF LAKE WALES, FLORIDA) SPECIAL ASSESSMENT BONDS, SERIES 2026 (ASSESSMENT AREA TWO)

Dated: Date of Delivery

Due: December 15, as shown on the inside cover

The Hunt Club Grove Community Development District Special Assessment Bonds, Series 2026 (Assessment Area Two) (the "Assessment Area Two Bonds") are being issued by the Hunt Club Grove Community Development District (the "District" or "Issuer") only in fully registered form, without coupons, in denominations of \$5,000 and any integral multiple thereof.

The District is a local unit of special purpose government of the State of Florida, created pursuant to the Uniform Community Development District Act of 1980, Chapter 190, Florida Statutes, as amended (the "Act"), and created by Ordinance No. 2023-01 enacted by the City Commission of the City of Lake Wales, Florida (the "City") on January 17, 2023 and became effective January 27, 2023. The District was created for the purpose of delivering certain community development services and facilities for the benefit of certain District Lands (as hereinafter defined), and has previously determined to undertake the acquisition and/or construction of certain public improvements and community facilities as set forth in the Act for the special benefit of certain District Lands.

The Assessment Area Two Bonds will bear interest at the fixed rates set forth on the inside cover, calculated on the basis of a 360-day year comprised of twelve 30-day months, payable semi-annually on each June 15 and December 15, commencing June 15, 2026. The Assessment Area Two Bonds, when issued, will be registered in the name of Cede & Co., as registered owner and nominee for The Depository Trust Company ("DTC"). Purchases of beneficial interests in the Assessment Area Two Bonds will be made only in book-entry form. Accordingly, principal of and interest on the Assessment Area Two Bonds will be paid from sources described below by U.S. Bank Trust Company, National Association, a national banking association duly organized and existing under the laws of the United States and having a designated corporate trust office in Fort Lauderdale, Florida, as trustee (the "Trustee"), directly to DTC or its nominee as the registered owner thereof. Disbursements of such payments to the Direct Participants (as hereinafter defined) is the responsibility of DTC and disbursements of such payments to the beneficial owners is the responsibility of the Direct Participants and the Indirect Participants (as hereinafter defined), as more fully described herein. Any purchaser of a beneficial interest in an Assessment Area Two Bond must maintain an account with a broker or dealer who is, or acts through, a Direct Participant to receive payment of the principal of and interest on such Assessment Area Two Bond. See "DESCRIPTION OF THE ASSESSMENT AREA TWO BONDS - Book-Entry Only System" herein.

The Assessment Area Two Bonds are being issued by the District pursuant to the Act, Resolution No. 2024-26 and Resolution No. 2025-08 adopted by the Board of Supervisors of the District (the "Board") on November 2, 2023 and August 12, 2025, respectively), and a Master Trust Indenture dated as of June 1, 2024 (the "Master Indenture"), as supplemented by a Second Supplemental Trust Indenture dated as of January 1, 2026 (the "Second Supplemental Indenture" and, together with the Master Indenture, the "Indenture"), each by and between the District and the Trustee. Capitalized terms not defined herein shall have the meanings assigned to them in the Indenture. See "APPENDIX A: COPY OF MASTER INDENTURE AND PROPOSED FORM OF SECOND SUPPLEMENTAL INDENTURE" herein.

Proceeds of the Assessment Area Two Bonds will be used to provide funds (i) for the payment of the costs of acquiring and/or constructing a portion of the Assessment Area Two Project (as hereinafter defined); (ii) to fund the Series 2026 Reserve Account in an amount equal to the initial Series 2026 Reserve Requirement; and (iii) to pay the costs of issuance of the Assessment Area Two Bonds. See "THE CAPITAL IMPROVEMENT PLAN AND THE ASSESSMENT AREA TWO PROJECT" and "ESTIMATED SOURCES AND USES OF FUNDS" herein.

The Assessment Area Two Bonds will be secured by a pledge of the Assessment Area Two Pledged Revenues. "Assessment Area Two Pledged Revenues" shall mean (a) all revenues received by the District from the Assessment Area Two Special Assessments (as herein defined) levied and collected on the assessable lands within Assessment Area Two within the District, including, without limitation, amounts received from any foreclosure proceeding for the enforcement of collection of such Assessment Area Two Special Assessments or from the issuance and sale of tax certificates with respect to such Assessment Area Two Special Assessments, and (b) all moneys on deposit in the Funds, Accounts and subaccounts established under the Indenture created and established with respect to or for the benefit of the Assessment Area Two Bonds; provided, however, that Assessment Area Two Pledged Revenues shall not include (A) any moneys transferred to the Series 2026 Rebate Fund and investment earnings thereon, (B) moneys on deposit in the Series 2026 Costs of Issuance Account of the Acquisition and Construction Fund, and (C) "special assessments" levied and collected by the District under Section 190.022 of the Act for maintenance purposes or "maintenance assessments" levied and collected by the District under Section 190.021(3) of the Act (it being expressly understood that the lien and pledge of the Indenture shall not apply to any of the moneys described in the foregoing clauses (A), (B) and (C) of this proviso). See "SECURITY FOR AND SOURCE OF PAYMENT OF THE ASSESSMENT AREA TWO BONDS" herein.

The Assessment Area Two Bonds are subject to optional, mandatory sinking fund and extraordinary mandatory redemption at the times, in the amounts and at the redemption prices as more fully described herein. See "DESCRIPTION OF THE ASSESSMENT AREA TWO BONDS - Redemption Provisions" herein.

THE ASSESSMENT AREA TWO BONDS ARE LIMITED OBLIGATIONS OF THE DISTRICT PAYABLE SOLELY FROM THE ASSESSMENT AREA TWO PLEDGED REVENUES PLEDGED THEREFOR UNDER THE INDENTURE AND NEITHER THE PROPERTY, THE FULL FAITH AND CREDIT, NOR THE TAXING POWER OF THE DISTRICT, THE CITY, POLK COUNTY, FLORIDA (THE "COUNTY"), THE STATE OF FLORIDA (THE "STATE"), OR ANY OTHER POLITICAL SUBDIVISION THEREOF, IS PLEDGED AS SECURITY FOR THE PAYMENT OF THE ASSESSMENT AREA TWO BONDS, EXCEPT THAT THE DISTRICT IS OBLIGATED UNDER THE INDENTURE TO LEVY AND TO EVIDENCE AND CERTIFY, OR CAUSE TO BE CERTIFIED, FOR COLLECTION, ASSESSMENT AREA TWO SPECIAL ASSESSMENTS TO SECURE AND PAY THE ASSESSMENT AREA TWO BONDS. THE ASSESSMENT AREA TWO BONDS DO NOT CONSTITUTE AN INDEBTEDNESS OF THE DISTRICT, THE CITY, THE COUNTY, THE STATE, OR ANY OTHER POLITICAL SUBDIVISION THEREOF WITHIN THE MEANING OF ANY CONSTITUTIONAL OR STATUTORY PROVISION OR LIMITATION.

The Assessment Area Two Bonds involve a degree of risk (see "BONDOWNERS' RISKS" herein) and are not suitable for all investors (see "SUITABILITY FOR INVESTMENT" herein). The Underwriter named below is limiting this offering to "accredited investors" within the meaning of Chapter 517, Florida Statutes, as amended, and the rules of the Florida Department of Financial Services promulgated thereunder. The limitation of the initial offering to accredited investors does not denote restrictions on transfers in any secondary market for the Assessment Area Two Bonds. The Assessment Area Two Bonds are not credit enhanced or rated and no application has been made for credit enhancement or a rating with respect to the Assessment Area Two Bonds.

This cover page contains information for quick reference only. It is not a summary of the Assessment Area Two Bonds. Investors must read this entire Limited Offering Memorandum to obtain information essential to the making of an informed investment decision.

The initial sale of the Assessment Area Two Bonds is subject to certain conditions precedent, including, without limitation, receipt of the opinion of Greenberg Traurig, P.A., West Palm Beach, Florida, Bond Counsel, as to the validity of the Assessment Area Two Bonds and the excludability of interest on the Assessment Area Two Bonds from gross income for federal income tax purposes. Certain legal matters will be passed upon for the District by its counsel, Cobb Cole, P.A., Deland, Florida, for the Land Bank (as defined herein) by its counsel, Lewis, Longman & Walker, P.A., West Palm Beach, Florida, for the Developer (as defined herein) by its counsel, Greenberg Traurig, P.A., West Palm Beach, Florida, and for the Underwriter by its counsel, Squire Patton Boggs (US) LLP, Miami, Florida. It is expected that the Assessment Area Two Bonds will be delivered in book-entry form through the facilities of DTC on or about _____, 2026.



Dated: _____, 2026

* Preliminary, subject to change.

**PRINCIPAL AMOUNTS, INTEREST RATES, MATURITIES, YIELDS,
PRICES AND CUSIP NUMBERS**

\$3,845,000*

**HUNT CLUB GROVE COMMUNITY DEVELOPMENT DISTRICT
(CITY OF LAKE WALES, FLORIDA)
SPECIAL ASSESSMENT BONDS, SERIES 2026
(ASSESSMENT AREA TWO)**

\$ _____ - _____ % Assessment Area Two Term Bond due December 15, 20____ - Yield _____ % - Price _____ - CUSIP† _____
\$ _____ - _____ % Assessment Area Two Term Bond due December 15, 20____ - Yield _____ % - Price _____ - CUSIP† _____
\$ _____ - _____ % Assessment Area Two Term Bond due December 15, 20____ - Yield _____ % - Price _____ - CUSIP† _____

* Preliminary, subject to change.

† CUSIP® is a registered trademark of the American Bankers Association. CUSIP Global Services (“CGS”) is managed on behalf of the American Bankers Association by FactSet Research Systems Inc. Copyright(c) 2025 CUSIP Global Services. All rights reserved. CUSIP® data herein is provided by CGS. This data is not intended to create a database and does not serve in any way as a substitute for the CGS database. CUSIP® numbers are provided for convenience of reference only. None of the District, the Underwriter or their agents or counsel assume responsibility for the accuracy of such numbers.

HUNT CLUB GROVE COMMUNITY DEVELOPMENT DISTRICT

BOARD OF SUPERVISORS

Adam Morgan*, Chairperson
Rob Bonin*, Vice Chairperson
Michelle Dudley*, Assistant Secretary
Kayla Word*, Assistant Secretary
Brent Kewley*, Assistant Secretary

* Employee of, or affiliated with, the Developer.

DISTRICT MANAGER/METHODOLOGY CONSULTANT

Governmental Management Services – Central Florida, LLC
Orlando, Florida

DISTRICT COUNSEL

Cobb Cole, P.A.
Deland, Florida

BOND COUNSEL

Greenberg Traurig, P.A.
West Palm Beach, Florida

DISTRICT ENGINEER

Dave Schmitt Engineering, Inc.
Orlando, Florida

[THIS PAGE INTENTIONALLY LEFT BLANK]

NO DEALER, BROKER, SALESPERSON OR OTHER PERSON HAS BEEN AUTHORIZED BY THE DISTRICT TO GIVE ANY INFORMATION OR TO MAKE ANY REPRESENTATIONS, OTHER THAN THOSE CONTAINED IN THIS LIMITED OFFERING MEMORANDUM, AND IF GIVEN OR MADE, SUCH OTHER INFORMATION OR REPRESENTATIONS MUST NOT BE RELIED UPON AS HAVING BEEN AUTHORIZED BY THE DISTRICT. THIS LIMITED OFFERING MEMORANDUM DOES NOT CONSTITUTE AN OFFER TO SELL OR THE SOLICITATION OF AN OFFER TO BUY ANY OF THE ASSESSMENT AREA TWO BONDS AND THERE SHALL BE NO OFFER, SOLICITATION, OR SALE OF THE ASSESSMENT AREA TWO BONDS BY ANY PERSON IN ANY JURISDICTION IN WHICH IT IS UNLAWFUL FOR SUCH PERSON TO MAKE SUCH OFFER, SOLICITATION OR SALE.

THE INFORMATION SET FORTH HEREIN HAS BEEN OBTAINED FROM THE LAND BANK AND THE DEVELOPER (AS SUCH TERMS ARE HEREINAFTER DEFINED), THE DISTRICT, PUBLIC DOCUMENTS, RECORDS AND OTHER SOURCES, WHICH SOURCES ARE BELIEVED TO BE RELIABLE BUT WHICH INFORMATION IS NOT GUARANTEED AS TO ACCURACY OR COMPLETENESS BY, AND IS NOT TO BE CONSTRUED AS A REPRESENTATION OF, THE UNDERWRITER NAMED ON THE COVER PAGE OF THIS LIMITED OFFERING MEMORANDUM. THE UNDERWRITER HAS REVIEWED THE INFORMATION IN THIS LIMITED OFFERING MEMORANDUM IN ACCORDANCE WITH, AND AS PART OF, ITS RESPONSIBILITIES TO INVESTORS UNDER THE FEDERAL SECURITIES LAWS AS APPLIED TO THE FACTS AND CIRCUMSTANCES OF THIS TRANSACTION, BUT THE UNDERWRITER DOES NOT GUARANTEE THE ACCURACY OR COMPLETENESS OF SUCH INFORMATION. THE INFORMATION AND EXPRESSIONS OF OPINION HEREIN CONTAINED ARE SUBJECT TO CHANGE WITHOUT NOTICE AND NEITHER THE DELIVERY OF THIS LIMITED OFFERING MEMORANDUM, NOR ANY SALE MADE HEREUNDER, SHALL, UNDER ANY CIRCUMSTANCES, CREATE ANY IMPLICATION THAT THERE HAS BEEN NO CHANGE IN THE AFFAIRS OF THE DISTRICT, THE LAND BANK OR THE DEVELOPER OR IN THE STATUS OF THE DEVELOPMENT OR THE ASSESSMENT AREA TWO PROJECT (AS SUCH TERMS ARE HEREINAFTER DEFINED) SINCE THE DATE HEREOF.

THE TRUSTEE HAS NOT PARTICIPATED IN THE PREPARATION OF THIS LIMITED OFFERING MEMORANDUM AND MAKES NO REPRESENTATION WITH RESPECT TO THE ACCURACY OR COMPLETENESS OF ANY OF THE MATERIAL CONTAINED IN THIS LIMITED OFFERING MEMORANDUM. THE TRUSTEE HAS NO DUTY OR OBLIGATION TO PAY THE ASSESSMENT AREA TWO BONDS FROM ITS OWN FUNDS, ASSETS OR CORPORATE CAPITAL OR TO MAKE INQUIRY REGARDING, OR INVESTIGATE THE USE OF, AMOUNTS DISBURSED FROM THE TRUST.

THE ASSESSMENT AREA TWO BONDS HAVE NOT BEEN REGISTERED WITH THE SECURITIES AND EXCHANGE COMMISSION UNDER THE SECURITIES ACT OF 1933, AS AMENDED, NOR HAS THE INDENTURE BEEN QUALIFIED UNDER THE TRUST INDENTURE ACT OF 1939, AS AMENDED, IN RELIANCE UPON CERTAIN EXEMPTIONS SET FORTH IN SUCH ACTS. THE REGISTRATION, QUALIFICATION OR EXEMPTION OF THE ASSESSMENT AREA TWO BONDS IN ACCORDANCE WITH THE APPLICABLE SECURITIES LAW PROVISIONS OF ANY JURISDICTIONS WHEREIN THESE SECURITIES HAVE BEEN OR WILL BE REGISTERED, QUALIFIED OR EXEMPTED SHOULD NOT BE REGARDED AS A RECOMMENDATION THEREOF. NEITHER THE DISTRICT, THE CITY, THE COUNTY, THE STATE, NOR ANY OTHER POLITICAL SUBDIVISIONS THEREOF HAVE GUARANTEED OR PASSED UPON THE MERITS OF THE ASSESSMENT AREA TWO BONDS, UPON THE PROBABILITY OF ANY EARNINGS THEREON OR UPON THE ACCURACY OR ADEQUACY OF THIS LIMITED OFFERING MEMORANDUM.

“FORWARD-LOOKING STATEMENTS” ARE USED IN THIS DOCUMENT BY USING FORWARD LOOKING WORDS SUCH AS “MAY,” “WILL,” “SHOULD,” “INTENDS,” “EXPECTS,” “BELIEVES,” “ANTICIPATES,” “ESTIMATES,” OR OTHERS. THE READER IS CAUTIONED THAT FORWARD-LOOKING STATEMENTS ARE SUBJECT TO A VARIETY OF UNCERTAINTIES THAT COULD CAUSE ACTUAL RESULTS TO DIFFER FROM THE PROJECTED RESULTS. THOSE RISKS AND UNCERTAINTIES INCLUDE GENERAL ECONOMIC AND BUSINESS CONDITIONS, CONDITIONS IN THE FINANCIAL MARKETS AND REAL ESTATE MARKET, THE DISTRICT’S COLLECTION OF THE ASSESSMENT AREA TWO SPECIAL ASSESSMENTS, AND VARIOUS OTHER FACTORS WHICH MAY BE BEYOND THE DISTRICT’S, THE LAND BANK’S AND THE DEVELOPER’S CONTROL. BECAUSE THE DISTRICT, THE LAND BANK AND THE DEVELOPER CANNOT PREDICT ALL FACTORS THAT MAY AFFECT FUTURE DECISIONS, ACTIONS, EVENTS, OR FINANCIAL CIRCUMSTANCES, WHAT ACTUALLY HAPPENS MAY BE DIFFERENT FROM WHAT IS INCLUDED IN FORWARD-LOOKING STATEMENTS.

THE ACHIEVEMENT OF CERTAIN RESULTS OR OTHER EXPECTATIONS CONTAINED IN SUCH FORWARD-LOOKING STATEMENTS INVOLVE KNOWN AND UNKNOWN RISKS, UNCERTAINTIES AND OTHER FACTORS WHICH MAY CAUSE ACTUAL RESULTS, PERFORMANCE OR ACHIEVEMENTS DESCRIBED TO BE MATERIALLY DIFFERENT FROM ANY FUTURE RESULTS, PERFORMANCE OR ACHIEVEMENTS EXPRESSED OR IMPLIED BY SUCH FORWARD-LOOKING STATEMENTS. THE DISTRICT, THE LAND BANK AND THE DEVELOPER DO NOT PLAN TO ISSUE ANY UPDATES OR REVISIONS TO THOSE FORWARD-LOOKING STATEMENTS IF OR WHEN ANY OF ITS EXPECTATIONS OR EVENTS, CONDITIONS OR CIRCUMSTANCES ON WHICH SUCH STATEMENTS ARE BASED OCCUR, OTHER THAN AS DESCRIBED UNDER “CONTINUING DISCLOSURE” HEREIN.

THE DISTRICT HAS DEEMED THIS PRELIMINARY LIMITED OFFERING MEMORANDUM “FINAL,” EXCEPT FOR PERMITTED OMISSIONS WITHIN THE CONTEMPLATION OF RULE 15c2-12(b)(1) PROMULGATED BY THE SECURITIES AND EXCHANGE COMMISSION.

TABLE OF CONTENTS

INTRODUCTION	1
DESCRIPTION OF THE ASSESSMENT AREA TWO BONDS	3
General Description	3
Redemption Provisions	4
Purchase of Assessment Area Two Bonds.....	6
Book-Entry Only System.....	6
SECURITY FOR AND SOURCE OF PAYMENT OF THE ASSESSMENT AREA TWO BONDS.....	8
General.....	8
Assessment Methodology / Assessment Area Two Special Assessments	10
Additional Obligations.....	10
Covenant Against Sale or Encumbrance.....	11
Assessment Area Two Reserve Account	11
Deposit and Application of the Assessment Area Two Pledged Revenues	13
Investments	14
Covenant to Levy the Assessment Area Two Special Assessments	15
Prepayment of Assessment Area Two Special Assessments	15
Indenture Provisions Relating to Bankruptcy or Insolvency of Certain Landowners.....	16
Events of Default and Remedies	17
ENFORCEMENT OF ASSESSMENT COLLECTIONS	19
General.....	19
Alternative Uniform Tax Collection Procedure for Assessment Area Two Special Assessments	20
Foreclosure.....	23
BONDOWNERS' RISKS.....	23
ESTIMATED SOURCES AND USES OF FUNDS	33
DEBT SERVICE REQUIREMENTS.....	34
THE DISTRICT	35
General Information	35
Legal Powers and Authority	35
Board of Supervisors.....	35
The District Manager and Other Consultants.....	37
Prior Indebtedness.....	37
THE CAPITAL IMPROVEMENT PLAN AND THE ASSESSMENT AREA TWO PROJECT.....	38
ASSESSMENT METHODOLOGY	40
General.....	40
THE DEVELOPMENT	42

TABLE OF CONTENTS
(continued)

	Page
General.....	42
Land Acquisition and the Option Agreement	43
Update on Assessment Area One.....	44
Development Finance Plan	44
Development Plan / Status	44
Residential Product Offerings.....	45
Development Approvals	45
Environmental.....	45
Amenities	46
Utilities.....	46
Taxes, Fees and Assessments.....	46
Education	47
Competition.....	47
THE LAND BANK AND THE DEVELOPER.....	47
TAX MATTERS.....	48
General.....	48
Original Issue Discount and Premium	50
Changes in Federal and State Tax Law.....	50
Information Reporting and Backup Withholding	51
AGREEMENT BY THE STATE	51
LEGALITY FOR INVESTMENT.....	51
SUITABILITY FOR INVESTMENT	51
ENFORCEABILITY OF REMEDIES	52
LITIGATION.....	52
The District	52
The Land Bank.....	52
CONTINGENT FEES	53
NO RATING.....	53
EXPERTS	53
FINANCIAL INFORMATION	53
DISCLOSURE REQUIRED BY FLORIDA BLUE SKY REGULATIONS.....	53
CONTINUING DISCLOSURE.....	54
UNDERWRITING	54

TABLE OF CONTENTS
(continued)

	Page
VALIDATION.....	55
LEGAL MATTERS.....	55
MISCELLANEOUS	55
AUTHORIZATION AND APPROVAL.....	56

APPENDIX A: COPY OF MASTER INDENTURE AND PROPOSED FORM OF SECOND
SUPPLEMENTAL INDENTURE

APPENDIX B: PROPOSED FORM OF OPINION OF BOND COUNSEL

APPENDIX C: ENGINEER'S REPORT

APPENDIX D: ASSESSMENT METHODOLOGY

APPENDIX E: PROPOSED FORM OF CONTINUING DISCLOSURE AGREEMENT

APPENDIX F: DISTRICT'S FINANCIAL STATEMENTS

[THIS PAGE INTENTIONALLY LEFT BLANK]

\$3,845,000*
HUNT CLUB GROVE COMMUNITY DEVELOPMENT DISTRICT
(CITY OF LAKE WALES, FLORIDA)
SPECIAL ASSESSMENT BONDS, SERIES 2026
(ASSESSMENT AREA TWO)

INTRODUCTION

The purpose of this Limited Offering Memorandum is to set forth certain information in connection with the offering for sale by the Hunt Club Grove Community Development District (the “District” or “Issuer”) of its \$3,845,000* Special Assessment Bonds, Series 2026 (Assessment Area Two) (the “Assessment Area Two Bonds”).

THE ASSESSMENT AREA TWO BONDS ARE NOT A SUITABLE INVESTMENT FOR ALL INVESTORS. PURSUANT TO APPLICABLE STATE LAW, THE UNDERWRITER IS LIMITING THIS INITIAL OFFERING OF THE ASSESSMENT AREA TWO BONDS TO ONLY ACCREDITED INVESTORS WITHIN THE MEANING OF CHAPTER 517, FLORIDA STATUTES, AS AMENDED, AND THE RULES OF THE FLORIDA DEPARTMENT OF FINANCIAL SERVICES. THE LIMITATION OF THE INITIAL OFFERING TO ACCREDITED INVESTORS DOES NOT DENOTE RESTRICTIONS ON TRANSFERS IN ANY SECONDARY MARKET FOR THE ASSESSMENT AREA TWO BONDS. POTENTIAL INVESTORS ARE SOLELY RESPONSIBLE FOR EVALUATING THE MERITS AND RISKS OF AN INVESTMENT IN THE ASSESSMENT AREA TWO BONDS. SEE “BONDOWNERS’ RISKS” AND “SUITABILITY FOR INVESTMENT” HEREIN.

The District was created pursuant to the Uniform Community Development District Act of 1980, Chapter 190, Florida Statutes, as amended (the “Act”), and created by Ordinance No. 2023-01 enacted by the City Commission of the City of Lake Wales, Florida (the “City”) on January 17, 2023 and became effective January 27, 2023. The District was created for the purpose of financing the acquisition and construction of and managing the maintenance and operation of certain community development services and facilities for the benefit of District Lands (as defined below), and has previously determined to undertake the acquisition and/or construction of certain public improvements and community facilities as set forth in the Act for the special benefit of certain District Lands. The Act authorizes the District to issue bonds for the purpose of, among others, financing, funding, planning, establishing, acquiring, constructing or reconstructing, enlarging or extending, equipping water management, water supply, sewer and wastewater management, bridges or culverts, public roads and other basic infrastructure projects within or without the boundaries of the District as provided in the Act.

The District contains approximately 235+/- gross acres of land located within the City in Polk County, Florida (the “County”), herein referred to as the “District Lands.” The District is planned to contain a residential community known as “Hunt Club Grove” and referred to herein as the “Development.” The Development is planned to contain 1,137 residential units consisting of (i) 338 townhomes, (ii) 467 single-family homes on forty-foot (40’) lots, and (iii) 332 single-family homes on fifty-foot (50’) lots. Phase one of the Development contains 334 residential units (“Assessment Area One”). The Special Assessments levied on the lands within Assessment Area One are referred to herein as the “Assessment Area One Special Assessments.” Phase two of the Development is expected to contain 223 residential units consisting of (i) 136 single-family homes on forty-foot (40’) wide lots and (ii) 87 single-family homes on fifty-foot (50’)

* Preliminary, subject to change.

wide lots (“Assessment Area Two”). The remaining phases of the Development planned for 580 lots will be developed in the future and the District may create one or more assessment areas relating to such phases.

The District previously issued its Series 2024 Bonds (as hereinafter defined) to finance a portion of the Assessment Area One Project (as hereinafter defined). The Assessment Area One Project is complete, and all lots have been developed and platted. See “THE DEVELOPMENT – Update on Assessment Area One” for more information.

The Assessment Area Two Bonds are payable from and secured solely by the Assessment Area Two Pledged Revenues, which consist primarily of the Assessment Area Two Special Assessments (as hereinafter defined). The Assessment Area Two Special Assessments which at issuance will be levied on the 223 platted lots which comprise Assessment Area Two. See “APPENDIX D: ASSESSMENT METHODOLOGY” herein. See “SECURITY FOR AND SOURCE OF PAYMENT OF THE ASSESSMENT AREA TWO BONDS” herein.

TPG AG EHC III (LEN) Multi State 6 LLC, a Delaware limited liability company (the “Land Bank”) is the primary owner of the assessable lands within Assessment Area Two. The Land Bank has entered into a Construction Agreement (as hereinafter defined) and an Option Agreement (as hereinafter defined) with Lennar Homes, LLC, a Florida limited liability company (the “Developer”), pursuant to which the Developer will manage the installation of infrastructure improvements for 351 lots planned for a portion of the Development (including the 223 lots planned for Assessment Area Two) and the Developer has the option to purchase such lots. As of December 22, 2025, the Land Bank owns 217 platted lots within Assessment Area Two and the Developer owns the remaining 6 platted lots. Assuming the development and takedown of lots in accordance with the Construction Agreement and the Option Agreement, the Developer is expected to construct and market all 223 planned residential units within Assessment Area Two for sale to homebuyers. See “THE DEVELOPMENT” and “THE LAND BANK AND THE DEVELOPER” herein for more information.

The Assessment Area Two Bonds are being issued by the District pursuant to the Act, Resolution No. 2024-26 and Resolution No. 2025-08 adopted by the Board of Supervisors of the District (the “Board”) on November 2, 2023 and August 12, 2025, respectively, and a Master Trust Indenture dated as of June 1, 2024 (the “Master Indenture”), as supplemented by a Second Supplemental Trust Indenture dated as of January 1, 2026 (the “Second Supplemental Indenture” and, together with the Master Indenture, the “Indenture”), each by and between the District and U.S. Bank Trust Company, National Association, as trustee (the “Trustee”). Capitalized terms not defined herein shall have the meanings assigned to them in the Indenture. See “APPENDIX A: COPY OF MASTER INDENTURE AND PROPOSED FORM OF SECOND SUPPLEMENTAL INDENTURE” herein.

Proceeds of the Assessment Area Two Bonds will be used to provide funds (i) for the payment of the costs of acquiring and/or constructing a portion of the Assessment Area Two Project (as hereinafter defined); (ii) to fund the Series 2026 Reserve Account in an amount equal to the initial Series 2026 Reserve Requirement; and (iii) to pay the costs of issuance of the Assessment Area Two Bonds. See “THE CAPITAL IMPROVEMENT PLAN AND THE ASSESSMENT AREA TWO PROJECT” and “ESTIMATED SOURCES AND USES OF FUNDS” herein.

The Assessment Area Two Bonds will be secured by a pledge of the Assessment Area Two Pledged Revenues. “Assessment Area Two Pledged Revenues” shall mean (a) all revenues received by the District from the Assessment Area Two Special Assessments levied and collected on the assessable lands within Assessment Area Two within the District, including, without limitation, amounts received from any foreclosure proceeding for the enforcement of collection of such Assessment Area Two Special

Assessments or from the issuance and sale of tax certificates with respect to such Assessment Area Two Special Assessments, and (b) all moneys on deposit in the Funds, Accounts and subaccounts established under the Indenture created and established with respect to or for the benefit of the Assessment Area Two Bonds; provided, however, that Assessment Area Two Pledged Revenues shall not include (A) any moneys transferred to the Series 2026 Rebate Fund and investment earnings thereon, (B) moneys on deposit in the Series 2026 Costs of Issuance Account of the Acquisition and Construction Fund, and (C) “special assessments” levied and collected by the District under Section 190.022 of the Act for maintenance purposes or “maintenance assessments” levied and collected by the District under Section 190.021(3) of the Act (it being expressly understood that the lien and pledge of the Indenture shall not apply to any of the moneys described in the foregoing clauses (A), (B) and (C) of this proviso). See “SECURITY FOR AND SOURCE OF PAYMENT OF THE ASSESSMENT AREA TWO BONDS” herein.

There follows in this Limited Offering Memorandum a brief description of the District, the Assessment Area Two Project, the Development, the Land Bank, the Developer, a description of the terms of the Assessment Area Two Bonds and summaries of certain terms of the Indenture and certain provisions of the Act. All references herein to the Indenture and the Act are qualified in their entirety by reference to such document and the Act, and all references to the Assessment Area Two Bonds are qualified by reference to the definitive form thereof and the information with respect thereto contained in the Indenture. A copy of the Master Indenture and the proposed form of the Second Supplemental Indenture appear in APPENDIX A hereto.

This Limited Offering Memorandum speaks only as of its date and the information contained herein is subject to change.

DESCRIPTION OF THE ASSESSMENT AREA TWO BONDS

General Description

The Assessment Area Two Bonds are issuable only as fully registered bonds, without coupons, in the denominations of \$5,000 and any integral multiple thereof. The Assessment Area Two Bonds will mature, subject to the redemption provisions set forth herein, on the dates and in the amounts set forth on the inside cover page hereof.

The Assessment Area Two Bonds shall be dated as of the date of initial delivery. Regularly scheduled interest on the Assessment Area Two Bonds shall be payable on each Interest Payment Date to maturity or prior redemption. “Interest Payment Date” means June 15 and December 15 of each year, commencing June 15, 2026 and any other date the principal on the Assessment Area Two Bonds is paid, including any Quarterly Redemption Date. “Quarterly Redemption Date” means March 15, June 15, September 15 and December 15 of any calendar year. Interest on the Assessment Area Two Bonds will be payable from the most recent Interest Payment Date next preceding the date of authentication thereof to which interest has been paid, unless the date of authentication thereof is a June 15 or December 15 to which interest has been paid, in which case from such date of authentication, or unless the date of authentication thereof is prior to June 15, 2026, in which case from the date of initial delivery of the Assessment Area Two Bonds, or unless the date of authentication thereof is between a Record Date and the next succeeding Interest Payment Date, in which case from such Interest Payment Date. Interest on the Assessment Area Two Bonds will be computed in all cases on the basis of a 360-day year of twelve 30-day months.

Upon initial issuance, the ownership of the Assessment Area Two Bonds will be registered in the name of Cede & Co., as nominee for The Depository Trust Company (“DTC”), and purchases of beneficial interests in the Assessment Area Two Bonds will be made in book-entry only form. The Assessment Area

Two Bonds will initially be sold only to “accredited investors” within the meaning under Chapter 517, Florida Statutes, as amended, and the rules of the Florida Department of Financial Services promulgated thereunder, although there is no limitation on resales of the Assessment Area Two Bonds. See “DESCRIPTION OF THE ASSESSMENT AREA TWO BONDS – Book-Entry Only System” and “SUITABILITY FOR INVESTMENT” below.

U.S. Bank Trust Company, National Association is initially serving as the Trustee, Registrar and Paying Agent for the Assessment Area Two Bonds.

Redemption Provisions

Optional Redemption. The Assessment Area Two Bonds may, at the option of the District, provided written notice hereof has been sent to the Trustee at least forty-five (45) days prior to the redemption date (unless the Trustee will accept less than forty-five (45) days' notice), be called for redemption prior to maturity as a whole or in part, at any time, on or after December 15, 20____ (less than all Assessment Area Two Bonds of a maturity to be selected by lot), at a Redemption Price equal to the principal amount of Assessment Area Two Bonds to be redeemed, plus accrued interest from the most recent Interest Payment Date to the redemption date from moneys on deposit in the Series 2026 Optional Redemption Subaccount of the Series 2026 Bond Redemption Account. If such optional redemption shall be in part, the District shall select such principal amount of Assessment Area Two Bonds to be optionally redeemed from each maturity so that debt service on the remaining Outstanding Assessment Area Two Bonds is substantially level.

Mandatory Sinking Fund Redemption.

The Assessment Area Two Bonds maturing on December 15, 20____ are subject to mandatory sinking fund redemption from the moneys on deposit in the Series 2026 Sinking Fund Account on December 15 in the years and in the mandatory sinking fund redemption amounts set forth below at a redemption price of 100% of their principal amount plus accrued interest to the date of redemption.

<u>Year</u>	<u>Mandatory Sinking Fund Redemption Amount</u>
-------------	---

*

*Maturity

The Assessment Area Two Bonds maturing on December 15, 20____ are subject to mandatory sinking fund redemption from the moneys on deposit in the Series 2026 Sinking Fund Account on December 15 in the years and in the mandatory sinking fund redemption amounts set forth below at a redemption price of 100% of their principal amount plus accrued interest to the date of redemption.

<u>Year</u>	<u>Mandatory Sinking Fund Redemption Amount</u>
-------------	---

*

*Maturity

The Assessment Area Two Bonds maturing on December 15, 20____ are subject to mandatory sinking fund redemption from the moneys on deposit in the Series 2026 Sinking Fund Account on December 15 in the years and in the mandatory sinking fund redemption amounts set forth below at a redemption price of 100% of their principal amount plus accrued interest to the date of redemption.

<u>Year</u>	Mandatory Sinking Fund Redemption Amount
-------------	---

*

*Maturity

Upon any redemption of the Assessment Area Two Bonds other than in accordance with scheduled mandatory sinking fund redemptions, the District shall cause to be recalculated and delivered to the Trustee revised mandatory sinking fund redemption amounts recalculated so as to amortize the Outstanding principal amount of Assessment Area Two Bonds in substantially equal annual installments of principal and interest (subject to rounding to Authorized Denominations of principal) over the remaining term of the Assessment Area Two Bonds. The mandatory sinking fund redemption amounts as so recalculated shall not result in an increase in the aggregate of the mandatory sinking fund redemption amounts for all Assessment Area Two Bonds in any year. In the event of a redemption occurring less than forty-five (45) days prior to a date on which a mandatory sinking fund redemption payment is due, the foregoing recalculation shall not be made to the mandatory sinking fund redemption amounts due in the year in which such redemption occurs, but shall be made to the mandatory sinking fund redemption amounts for the immediately succeeding and subsequent years.

Extraordinary Mandatory Redemption in Whole or in Part. The Assessment Area Two Bonds are subject to extraordinary mandatory redemption prior to maturity by the District in whole or in part, on any date (other than in the case of clause (i) below which extraordinary mandatory redemption in part must occur on a Quarterly Redemption Date), at a Redemption Price equal to 100% of the principal amount of the Assessment Area Two Bonds to be redeemed, plus interest accrued to the redemption date, as follows:

(i) from Series 2026 Prepayment Principal deposited into the Series 2026 Prepayment Subaccount of the Series 2026 Bond Redemption Account (taking into account the credit from the Series 2026 Reserve Account pursuant to the provisions of the Second Supplemental Indenture) following the Prepayment in whole or in part of the Assessment Area Two Special Assessments on any assessable property within Assessment Area Two within the District in accordance with the provisions of the Second Supplemental Indenture.

(ii) from moneys, if any, on deposit in the Series 2026 Funds, Accounts and subaccounts (other than the Series 2026 Rebate Fund, the Series 2026 Costs of Issuance Account and the Series 2026 Acquisition and Construction Account) sufficient to pay and redeem all Outstanding Assessment Area Two Bonds and accrued interest thereon to the redemption date or dates in addition to all amounts owed to Persons under the Indenture.

(iii) from any funds remaining on deposit in the Series 2026 Acquisition and Construction Account not otherwise reserved to complete the Assessment Area Two Project

(including any amounts transferred from the Series 2026 Reserve Account) all of which have been transferred to the Series 2026 General Redemption Subaccount of the Series 2026 Bond Redemption Account.

Notice of Redemption and of Purchase. When required to redeem or purchase (as described below) Assessment Area Two Bonds under any provision of the Indenture or directed to do so by the District, the Trustee shall give or cause notice of the redemption, either in whole or in part, to be provided by Electronic Means or mailed by first class mail, postage prepaid, at least thirty (30) but not more than sixty (60) days prior to the redemption or purchase date to all Owners of Assessment Area Two Bonds to be redeemed or purchased (as such Owners appear on the Bond Register on the fifth (5th) day prior to such mailing), at their registered addresses, but failure to mail any such notice or defect in the notice or in the mailing thereof shall not affect the validity of the redemption or purchase of the Assessment Area Two Bonds for which notice was duly mailed in accordance with the Indenture. If the Trustee determines that the giving of notice by mail is not feasible, the Trustee may use any other industry acceptable means of giving notice including, but not limited to, facsimile or email provided the Trustee can establish such other means of giving notice was in fact given.

If at the time of mailing of notice of redemption or purchase, the District shall not have deposited with the Trustee or Paying Agent moneys sufficient to redeem or purchase all the Assessment Area Two Bonds called for redemption or purchase, such notice shall state that it is subject to the deposit of the redemption or purchase moneys with the Trustee or Paying Agent, as the case may be, not later than the opening of business on the redemption or purchase date, and such notice shall be of no effect unless such moneys are so deposited.

Purchase of Assessment Area Two Bonds

At the written direction of the District, the Trustee shall apply moneys from time to time available in the Series 2026 Sinking Fund Account to the purchase of Assessment Area Two Bonds which mature in the aforesaid years, at prices not higher than the principal amount thereof, in lieu of redemption as aforesaid, provided that firm purchase commitments can be made before the notice of redemption would otherwise be required to be given. In the event of purchases at less than the principal amount thereof, the difference between the amount in the Series 2026 Sinking Fund Account representing the principal amount of the Assessment Area Two Bonds so purchased and the purchase price thereof (exclusive of accrued interest) shall be transferred to the Series 2026 Interest Account of the Debt Service Fund.

Book-Entry Only System

The information in this caption concerning DTC (as defined below) and DTC's book-entry system has been obtained from DTC and neither the District nor the Underwriter make any representation or warranty or take any responsibility for the accuracy or completeness of such information.

The Depository Trust Company ("DTC") will act as securities depository for the Assessment Area Two Bonds. The Assessment Area Two Bonds will be issued as fully-registered securities registered in the name of Cede & Co. (DTC's partnership nominee) or such other name as may be requested by an authorized representative of DTC. One fully-registered Assessment Area Two Bond certificate will be issued for each maturity of the Assessment Area Two Bonds, each in the aggregate principal amount of such maturity, and will be deposited with DTC.

DTC, the world's largest securities depository, is a limited-purpose trust company organized under the New York Banking Law, a "banking organization" within the meaning of the New York Banking Law,

a member of the Federal Reserve System, a “clearing corporation” within the meaning of the New York Uniform Commercial Code, and a “clearing agency” registered pursuant to the provisions of Section 17A of the Securities Exchange Act of 1934. DTC holds and provides asset servicing for over 3.5 million issues of U.S. and non-U.S. equity issues, corporate and municipal debt issues, and money market instruments (from over 100 countries) that DTC’s participants (“Direct Participants”) deposit with DTC. DTC also facilitates the post-trade settlement among Direct Participants of sales and other securities transactions in deposited securities, through electronic computerized book-entry transfers and pledges between Direct Participants’ accounts. This eliminates the need for physical movement of securities certificates. Direct Participants include both U.S. and non-U.S. securities brokers and dealers, banks, trust companies, clearing corporations, and certain other organizations. DTC is a wholly-owned subsidiary of The Depository Trust & Clearing Corporation (“DTCC”). DTCC is the holding company for DTC, National Securities Clearing Corporation and Fixed Income Clearing Corporation, all of which are registered clearing agencies. DTCC is owned by the users of its regulated subsidiaries. Access to the DTC system is also available to others such as both U.S. and non-U.S. securities brokers and dealers, banks, trust companies, and clearing corporations that clear through or maintain a custodial relationship with a Direct Participant, either directly or indirectly (“Indirect Participants”). DTC has an S&P Global Ratings, a division of S&P Global Inc. rating of AA+. The DTC Rules applicable to its Participants are on file with the Securities and Exchange Commission. More information about DTC can be found at www.dtcc.com.

Purchases of Assessment Area Two Bonds under the DTC system must be made by or through Direct Participants, which will receive a credit for the Assessment Area Two Bonds on DTC’s records. The ownership interest of each actual purchaser of each Assessment Area Two Bond (“Beneficial Owner”) is in turn to be recorded on the Direct and Indirect Participants’ records. Beneficial Owners will not receive written confirmation from DTC of their purchase. Beneficial Owners are, however, expected to receive written confirmations providing details of the transaction, as well as periodic statements of their holdings, from the Direct or Indirect Participant through which the Beneficial Owner entered into the transaction. Transfers of ownership interests in the Assessment Area Two Bonds are to be accomplished by entries made on the books of Direct and Indirect Participants acting on behalf of Beneficial Owners. Beneficial Owners will not receive certificates representing their ownership interests in the Assessment Area Two Bonds, except in the event that use of the book-entry system for the Assessment Area Two Bonds is discontinued.

To facilitate subsequent transfers, all Assessment Area Two Bonds deposited by Direct Participants with DTC are registered in the name of DTC’s partnership nominee, Cede & Co., or such other name as may be requested by an authorized representative of DTC. The deposit of the Assessment Area Two Bonds with DTC and their registration in the name of Cede & Co. or such other DTC nominee do not effect any change in beneficial ownership. DTC has no knowledge of the actual Beneficial Owners of the Assessment Area Two Bonds; DTC’s records reflect only the identity of the Direct Participants to whose accounts such Assessment Area Two Bonds are credited, which may or may not be the Beneficial Owners. The Direct and Indirect Participants will remain responsible for keeping account of their holdings on behalf of their customers.

Conveyance of notices and other communications by DTC to Direct Participants, by Direct Participants to Indirect Participants, and by Direct Participants and Indirect Participants to Beneficial Owners will be governed by arrangements among them, subject to any statutory or regulatory requirements as may be in effect from time to time. Beneficial Owners of Assessment Area Two Bonds may wish to take certain steps to augment the transmission to them of notices of significant events with respect to the Assessment Area Two Bonds, such as redemptions, tenders, defaults, and proposed amendments to the Assessment Area Two Bond documents. For example, Beneficial Owners of Assessment Area Two Bonds may wish to ascertain that the nominee holding the Assessment Area Two Bonds for their benefit has agreed

to obtain and transmit notices to Beneficial Owners. In the alternative, Beneficial Owners may wish to provide their names and addresses to the registrar and request that copies of notices be provided directly to them.

Redemption notices shall be sent to DTC. If less than all of the Assessment Area Two Bonds are being redeemed, DTC's practice is to determine by lot the amount of the interest of each Direct Participant in such Assessment Area Two Bonds to be redeemed.

Neither DTC nor Cede & Co. (nor any other DTC nominee) will consent or vote with respect to the Assessment Area Two Bonds unless authorized by a Direct Participant in accordance with DTC's MMI procedures. Under its usual procedures, DTC mails an Omnibus Proxy to the District as soon as possible after the record date. The Omnibus Proxy assigns Cede & Co.'s consenting or voting rights to those Direct Participants to whose accounts the Assessment Area Two Bonds are credited on the record date (identified in a listing attached to the Omnibus Proxy).

Redemption proceeds, and principal and interest payments on the Assessment Area Two Bonds will be made to Cede & Co., or such other nominee as may be requested by an authorized representative of DTC. DTC's practice is to credit Direct Participants' accounts upon DTC's receipt of funds and corresponding detail information from the District or the Paying Agent on payable date in accordance with their respective holdings shown on DTC's records. Payments by Participants to Beneficial Owners will be governed by standing instructions and customary practices, as is the case with securities held for the accounts of customers in bearer form or registered in "street name," and will be the responsibility of such Participant and not of DTC nor its nominee, the Trustee, or the District, subject to any statutory or regulatory requirements as may be in effect from time to time. Payment of redemption proceeds, and principal and interest payments to Cede & Co. (or such other nominee as may be requested by an authorized representative of DTC) is the responsibility of the District and/or the Paying Agent, disbursement of such payments to Direct Participants will be the responsibility of DTC, and disbursement of such payments to the Beneficial Owners will be the responsibility of Direct and Indirect Participants.

DTC may discontinue providing its services as depository with respect to the Assessment Area Two Bonds at any time by giving reasonable notice to the District and the Trustee. Under such circumstances, in the event that a successor depository is not obtained, Assessment Area Two Bond certificates are required to be printed and delivered.

The District may decide to discontinue, pursuant to the procedures of DTC, use of the system of book-entry only transfers through DTC (or a successor securities depository). In that event, Assessment Area Two Bond certificates will be printed and delivered to DTC.

SECURITY FOR AND SOURCE OF PAYMENT OF THE ASSESSMENT AREA TWO BONDS

General

THE ASSESSMENT AREA TWO BONDS ARE LIMITED OBLIGATIONS OF THE DISTRICT PAYABLE SOLELY FROM THE ASSESSMENT AREA TWO PLEDGED REVENUES PLEDGED THEREFOR UNDER THE INDENTURE AND NEITHER THE PROPERTY, THE FULL FAITH AND CREDIT, NOR THE TAXING POWER OF THE DISTRICT, THE CITY, THE COUNTY, THE STATE OF FLORIDA (THE "STATE"), OR ANY OTHER POLITICAL SUBDIVISION THEREOF, IS PLEDGED AS SECURITY FOR THE PAYMENT OF THE ASSESSMENT AREA TWO BONDS, EXCEPT THAT THE DISTRICT IS OBLIGATED UNDER THE INDENTURE TO LEVY AND TO EVIDENCE AND CERTIFY, OR CAUSE TO BE CERTIFIED, FOR COLLECTION, ASSESSMENT

AREA TWO SPECIAL ASSESSMENTS TO SECURE AND PAY THE ASSESSMENT AREA TWO BONDS. THE ASSESSMENT AREA TWO BONDS DO NOT CONSTITUTE AN INDEBTEDNESS OF THE DISTRICT, THE CITY, THE COUNTY, THE STATE, OR ANY OTHER POLITICAL SUBDIVISION THEREOF WITHIN THE MEANING OF ANY CONSTITUTIONAL OR STATUTORY PROVISION OR LIMITATION.

The Assessment Area Two Bonds will be secured by a pledge of the Assessment Area Two Pledged Revenues. "Assessment Area Two Pledged Revenues" shall mean (a) all revenues received by the District from the Assessment Area Two Special Assessments levied and collected on the assessable lands within Assessment Area Two within the District, including, without limitation, amounts received from any foreclosure proceeding for the enforcement of collection of such Assessment Area Two Special Assessments or from the issuance and sale of tax certificates with respect to such Assessment Area Two Special Assessments, and (b) all moneys on deposit in the Funds, Accounts and subaccounts established under the Indenture created and established with respect to or for the benefit of the Assessment Area Two Bonds; provided, however, that Assessment Area Two Pledged Revenues shall not include (A) any moneys transferred to the Series 2026 Rebate Fund and investment earnings thereon, (B) moneys on deposit in the Series 2026 Costs of Issuance Account of the Acquisition and Construction Fund, and (C) "special assessments" levied and collected by the District under Section 190.022 of the Act for maintenance purposes or "maintenance assessments" levied and collected by the District under Section 190.021(3) of the Act (it being expressly understood that the lien and pledge of the Indenture shall not apply to any of the moneys described in the foregoing clauses (A), (B) and (C) of this proviso). See "SECURITY FOR AND SOURCE OF PAYMENT OF THE ASSESSMENT AREA TWO BONDS" herein.

The "Assessment Area Two Special Assessments" shall mean the Special Assessments levied on the assessable lands within Assessment Area Two within the District as a result of the District's acquisition and/or construction of the Assessment Area Two Project, corresponding in amount to the debt service on the Assessment Area Two Bonds and designated as such in the Assessment Methodology (as defined herein). The Assessment Methodology, which describes the methodology for allocating the Assessment Area Two Special Assessments to the assessable lands within Assessment Area Two is included as APPENDIX D hereto. The Assessment Area Two Special Assessments will be levied pursuant to Section 190.022 of the Act, and the Assessment Resolutions (as defined in the Second Supplemental Indenture) and assessment proceedings conducted by the District (together with the Assessment Resolutions, the "Assessment Proceedings"). Non-ad valorem assessments are not based on millage and are not taxes, but are a lien against the lands receiving special benefit, including, but not limited to, homestead property, as permitted in Section 4, Article X of the Florida State Constitution. The Assessment Area Two Special Assessments will constitute a lien against the land as to which the Assessment Area Two Special Assessments are imposed. See "ENFORCEMENT OF ASSESSMENT COLLECTIONS" herein.

[Remainder of page intentionally left blank.]

Assessment Methodology / Assessment Area Two Special Assessments

As set forth in the Assessment Methodology, the Assessment Area Two Special Assessments are levied on the 223 platted lots which comprise Assessment Area Two on the per unit basis below. See “THE DEVELOPMENT – Development Plan/Status” and “APPENDIX D: ASSESSMENT METHODOLOGY” herein.

<u>Product Type</u>	<u>No. of Units</u>	<u>Annual Assessment Area Two Special Assessments Per Unit⁽¹⁾⁽²⁾⁽³⁾</u>	<u>Assessment Area Two Bonds Par Debt Per Unit⁽¹⁾</u>
Single-Family 40'	136	\$1,168.17	\$15,709.91
Single-Family 50'	87	1,460.22	19,637.39
Total	223		

⁽¹⁾ Preliminary, subject to change.

⁽²⁾ This amount is grossed up to include early payment discounts and County collection fees, currently 7%.

⁽³⁾ In order for debt service assessment levels to be consistent with market conditions, Developer contributions are recognized. Based on the product type and number of units anticipated to absorb the principal amount of Assessment Area Two Bonds, it is estimated that the District will recognize a Developer contribution equal to \$535,000 (preliminary, subject to change) in eligible infrastructure.

The District will continue levying assessments to cover its operation and maintenance costs that are currently approximately \$815 per residential unit annually; which amount is subject to change. In addition, residents within Assessment Area Two will be required to pay homeowners association fees which are currently \$1,140 per single-family unit annually. The land within the District has been and is expected to be subject to taxes and assessments imposed by taxing authorities other than the District. The total millage rate imposed on taxable properties in the District for 2025 was approximately 20.1541 mills, which millage rate is subject to change in future tax years. These taxes would be payable in addition to the Assessment Area Two Special Assessments and any other assessments levied by the District. In addition, exclusive of voter approved millages levied for general obligation bonds, as to which no limit applies, the City, the County and the School District of Polk County, Florida may each levy ad valorem taxes and/or special assessments upon the land in the District. The District has no control over the level of ad valorem taxes and/or special assessments levied by other taxing authorities. It is possible that in future years taxes levied by these other entities could be substantially higher than in the current year. See “THE DEVELOPMENT – Taxes, Fees and Assessments” for more information.

Additional Obligations

The District covenants not to issue any other Bonds or other debt obligations secured by the Assessment Area Two Special Assessments. Such covenant shall not prohibit the District from issuing refunding bonds. In addition, the District covenants not to issue any other Bonds or debt obligations secured by any other Special Assessments on the assessable lands within Assessment Area Two within the District that are subject to the Assessment Area Two Special Assessments unless the Assessment Area Two Special Assessments have been Substantially Absorbed, provided the foregoing shall not preclude the imposition of Special Assessments or other non-ad valorem assessments on such lands in connection with other capital projects that are necessary for health, safety or welfare reasons or to remediate a natural disaster. “Substantially Absorbed” means the date at least 75% of the principal portion of the Assessment Area Two Special Assessments have been assigned to residential units within Assessment Area Two within the District that have received certificates of occupancy. The Trustee and the District may conclusively rely on a written certificate from the District Manager regarding the occurrence of the Assessment Area Two Special Assessments being Substantially Absorbed.

Notwithstanding any provision in the Indenture to the contrary, the District may issue other Bonds or debt obligations secured by Special Assessments levied within Assessment Area Two within the District, other than the Assessment Area Two Special Assessments, at any time upon the written consent of the Majority Holders or at any time without such consent if Special Assessments are levied on any lands within Assessment Area Two within the District which are not subject to the Assessment Area Two Special Assessments.

The District, subject to the first paragraph under this heading, and/or other public entities may impose taxes or other special assessments on the same properties encumbered by the Assessment Area Two Special Assessments without the consent of the Owners of the Assessment Area Two Bonds. The District will continue to impose certain non-ad valorem special assessments called maintenance assessments, which are of equal dignity with the Assessment Area Two Special Assessments, on the same lands upon which the Assessment Area Two Special Assessments are imposed, to fund the maintenance and operation of the District. See "THE DEVELOPMENT – Taxes, Fees and Assessments" and "BONDOWNERS' RISKS" herein for more information.

Covenant Against Sale or Encumbrance

In the Master Indenture, the District will covenant that (a) except for those improvements comprising any Project that are to be conveyed by the District to the City, the County, the State Department of Transportation or another governmental entity, and (b) except as otherwise permitted in the Master Indenture, it will not sell, lease or otherwise dispose of or encumber any Project or any part thereof. See "APPENDIX A: COPY OF MASTER INDENTURE AND PROPOSED FORM OF SECOND SUPPLEMENTAL INDENTURE" herein for more information.

Assessment Area Two Reserve Account

The Indenture establishes a Series 2026 Reserve Account within the Debt Service Reserve Fund for the Assessment Area Two Bonds. The Series 2026 Reserve Account will, at the time of delivery of the Assessment Area Two Bonds, be funded from a portion of the net proceeds of the Assessment Area Two Bonds in an amount equal to the initial Series 2026 Reserve Requirement. "Series 2026 Reserve Requirement" or "Reserve Requirement" shall mean an amount initially equal to twenty-five percent (25%) of the maximum annual debt service with respect to the initial principal amount of the Assessment Area Two Bonds determined on the date of issue. Upon satisfaction of the Release Conditions, the Series 2026 Reserve Requirement shall be reduced to an amount equal to ten percent (10%) of the maximum annual debt service with respect to the then Outstanding principal amount of the Assessment Area Two Bonds.

"Release Conditions" shall mean collectively (i) all planned lots that are subject to the Assessment Area Two Special Assessments contain homes that have each received a certificate of occupancy, (ii) all of the principal portion of the Assessment Area Two Special Assessments has been assigned to such homes, and (iii) there shall be no Events of Default under the Master Indenture, all as certified by the District Manager in writing and upon which the Trustee may conclusively rely.

If a portion of the Assessment Area Two Bonds are redeemed pursuant to the provisions of the Second Supplemental Indenture, the Reserve Requirement shall be reduced in accordance with the provisions of the Second Supplemental Indenture. Any amount in the Series 2026 Reserve Account may, upon final maturity or redemption of all Outstanding Assessment Area Two Bonds, be used to pay principal of and interest on the Assessment Area Two Bonds at that time. The initial Series 2026 Reserve Requirement shall be equal to \$_____.

On each May 1 and November 1 (or, if such date is not a Business Day, on the Business Day next preceding such day), the Trustee shall determine the amount on deposit in the Series 2026 Reserve Account and before the Completion Date transfer any excess therein above the Reserve Requirement for the Assessment Area Two Bonds caused by investment earnings to the Series 2026 Acquisition and Construction Account and after the Completion Date to be transferred to the Series 2026 Revenue Account.

Notwithstanding any of the foregoing, amounts on deposit in the Series 2026 Reserve Account shall be transferred by the Trustee, in the amounts directed in writing by the Majority Holders of the Assessment Area Two Bonds to the Series 2026 General Redemption Subaccount of the Series 2026 Bond Redemption Account, if as a result of the application of Article X of the Master Indenture, the proceeds received from lands sold subject to the Assessment Area Two Special Assessments (as a result of non-payment of the Assessment Area Two Special Assessments) and applied to redeem a portion of the Assessment Area Two Bonds is less than the principal amount of Assessment Area Two Bonds indebtedness attributable to such lands.

Subject to the provisions of the Second Supplemental Indenture, on any date the District or the District Manager, on behalf of the District, receives notice that a landowner wishes to prepay its Assessment Area Two Special Assessments relating to the benefited property of such landowner within Assessment Area Two, or as a result of a mandatory true-up payment, the District shall cause the District Manager, on behalf of the District to calculate the principal amount of such Prepayment taking into account a credit against the amount of the Series 2026 Prepayment Principal due by the amount of money in the Series 2026 Reserve Account that will be in excess of the applicable Reserve Requirement, taking into account the proposed Prepayment. Such excess in the Series 2026 Reserve Account shall be transferred by the Trustee to the Series 2026 Prepayment Subaccount of the Series 2026 Bond Redemption Account, as a result of such Prepayment. The District Manager, on behalf of the District, shall make such calculation within ten (10) Business Days after receiving notice of such Prepayment and shall instruct the Trustee in writing to transfer such amount of credit given to the landowner from the Series 2026 Reserve Account to the Series 2026 Prepayment Subaccount of the Series 2026 Bond Redemption Account to be used for the extraordinary mandatory redemption of the Assessment Area Two Bonds in accordance with the provisions of the Second Supplemental Indenture. The Trustee is authorized to make such transfers and has no duty to verify such calculations. Notwithstanding the foregoing and as further described in the next succeeding paragraph, upon satisfaction of the Release Conditions, the Trustee shall deposit such excess on deposit in the Series 2026 Reserve Account to the Series 2026 Acquisition and Construction Account and pay such amount deposited in the Series 2026 Acquisition and Construction Account to the Person or Persons designated in a requisition in the form attached to the Second Supplemental Indenture submitted to the District by the Developer, which requisition shall be executed by the District and the Consulting Engineer. Such payment is authorized notwithstanding that the Completion Date might have been declared provided that there are Costs of the Assessment Area Two Project that were not paid from moneys initially deposited in the Series 2026 Acquisition and Construction Account and the Trustee has on file one or more properly executed unfunded requisitions. In the event that there are multiple unfunded requisitions on file with the Trustee, the Trustee shall fund such requisitions in the order the Trustee has received them (from oldest to newest). In the event there are no unfunded requisitions on file with the Trustee, such excess moneys transferred from the Series 2026 Reserve Account to the Series 2026 Acquisition and Construction Account shall be deposited into the Series 2026 General Redemption Subaccount of the Series 2026 Bond Redemption Account.

Upon satisfaction of the Release Conditions, as evidenced by a written certificate of the District Manager delivered to the District and the Trustee, stating that the Release Conditions have been satisfied and setting forth the amount of the new Series 2026 Reserve Requirement, the Trustee shall without further direction reduce the Series 2026 Reserve Requirement to ten percent (10%) of the maximum annual debt

service of the then Outstanding principal amount of the Assessment Area Two Bonds as calculated by the District Manager. The excess amount in the Series 2026 Reserve Account as a result of satisfaction of the Release Conditions shall be transferred to the Series 2026 Acquisition and Construction Account. The Trustee may conclusively rely on such written certificate of the District Manager.

In addition, in the event of an extraordinary mandatory redemption pursuant to the Second Supplemental Indenture, District or the District Manager, on behalf of the District, shall calculate the applicable Reserve Requirement and communicate the same to the Trustee and the Trustee shall apply any excess in the Series 2026 Reserve Account toward such extraordinary mandatory redemption. Further, moneys on deposit in the Series 2026 Reserve Account may be used to pay interest on the Assessment Area Two Bonds pursuant to the provisions of the Second Supplemental Indenture. Notwithstanding any provision in the Master Indenture to the contrary, a draw on the Series 2026 Reserve Account for such purpose shall not constitute an Event of Default whether or not such draw is replenished within thirty (30) days.

It shall be an Event of Default under the Master Indenture if at any time the amount in the Series 2026 Reserve Account is less than the Series 2026 Reserve Requirement as a result of the Trustee withdrawing an amount therefrom to satisfy the Debt Service Requirement for the Assessment Area Two Bonds and such amount has not been restored within thirty (30) days of such withdrawal.

Deposit and Application of the Assessment Area Two Pledged Revenues

Pursuant to the Indenture, the Trustee shall transfer from amounts on deposit in the Series 2026 Revenue Account to the Funds and Accounts designated below, the following amounts, at the following times and in the following order of priority:

FIRST, upon receipt but no later than the Business Day next preceding each June 15 commencing June 15, 2026, to the Series 2026 Interest Account of the Debt Service Fund, an amount equal to the interest on the Assessment Area Two Bonds becoming due on the next succeeding June 15, less any amounts on deposit in the Series 2026 Interest Account not previously credited;

SECOND, upon receipt but no later than the Business Day next preceding each December 15 commencing December 15, 2026, to the Series 2026 Interest Account of the Debt Service Fund, an amount equal to the interest on the Assessment Area Two Bonds becoming due on the next succeeding December 15, less any amounts on deposit in the Series 2026 Interest Account not previously credited;

THIRD, no later than the Business Day next preceding each December 15, commencing December 15, 20__, to the Series 2026 Sinking Fund Account of the Debt Service Fund, an amount equal to the principal amount of Assessment Area Two Bonds subject to sinking fund redemption on such December 15, less any amounts on deposit in the Series 2026 Sinking Fund Account not previously credited;

FOURTH, no later than the Business Day next preceding the December 15, which is a principal payment date for any Assessment Area Two Bonds, to the Series 2026 Principal Account of the Debt Service Fund, an amount equal to the principal amount of Assessment Area Two Bonds Outstanding maturing on such December 15, less any amounts on deposit in the Series 2026 Principal Account not previously credited;

FIFTH, notwithstanding the foregoing, at any time the Assessment Area Two Bonds are subject to redemption on a date which is not a June 15 or December 15 Interest Payment Date, the Trustee shall be authorized to transfer to the Series 2026 Interest Account, the amount necessary to pay interest on the Assessment Area Two Bonds subject to redemption on such date;

SIXTH, upon receipt but no later than the Business Day next preceding each Interest Payment Date while Assessment Area Two Bonds remain Outstanding, to the Series 2026 Reserve Account, an amount equal to the amount, if any, which is necessary to make the amount on deposit therein equal to the Reserve Requirement for the Assessment Area Two Bonds; and

SEVENTH, subject to the foregoing paragraphs, the balance of any moneys remaining after making the foregoing deposits shall be deposited into the Series 2026 Costs of Issuance Account to cover any deficiencies in the amount allocated to pay the cost of issuing the Assessment Area Two Bonds and next, any balance in the Series 2026 Revenue Account shall remain on deposit in such Series 2026 Revenue Account, unless pursuant to the Arbitrage Certificate, it is necessary to make a deposit into the Series 2026 Rebate Fund, in which case, the District shall direct the Trustee to make such deposit thereto.

Investments

The Trustee shall, as directed by the District in writing, invest moneys held in any Account within the Debt Service Fund, any Account within the Debt Service Reserve Fund and any Account within the Bond Redemption Fund only in Government Obligations and the other securities described in the definition of Investment Securities in the Master Indenture. All deposits in time accounts shall be subject to withdrawal without penalty and all investments shall mature or be subject to redemption by the holder without penalty, not later than the date when the amounts will foreseeably be needed for the purposes set forth in the Indenture. All securities securing investments shall be deposited with a Federal Reserve Bank, with the trust department of the Trustee, as authorized by law with respect to trust funds in the State, or with a bank or trust company having a combined net capital and surplus of not less than \$50,000,000. The interest and income received upon such investments and any interest paid by the Trustee or any other depository of any Fund or Account and any profit or loss resulting from the sale of securities shall be added or charged to the Fund or Account for which such investments are made; provided, however, that if the amount in any Fund or Account equals or exceeds the amount required to be on deposit therein, subject to the provisions of the Indenture, any interest and other income so received shall be deposited in the Series 2026 Revenue Account except that prior to the Completion Date, amounts on deposit in the Series 2026 Reserve Account in excess of the Reserve Requirement caused by investment earnings shall be transferred into the Series 2026 Acquisition and Construction Account, and after the Completion Date to the Series 2026 Revenue Account. Upon request of the District, or on its own initiative whenever payment is to be made out of any Fund or Account, the Trustee shall sell such securities as may be requested to make the payment and restore the proceeds to the Fund or Account in which the securities were held. The Trustee shall not be accountable for any depreciation in the value of any such security or for any loss resulting from the sale thereof. If net proceeds from the sale of securities held in any Fund or Account shall be less than the amount invested and, as a result, the amount on deposit in such Fund or Account is less than the amount required to be on deposit in such Fund or Account, the amount of such deficit shall be transferred to such Fund or Account from the related Account of the Revenue Fund.

Absent specific instructions as aforesaid or absent standing instructions from the District for investment of such moneys, then the Trustee shall not be responsible or liable for keeping the moneys invested. The Trustee shall not be liable or responsible for any loss or failure to achieve the highest return, or entitled to any gain, resulting from any investment or sale upon the investment instructions of the Issuer

or otherwise, including that set forth in the first sentence of this paragraph. The Trustee may make any investments permitted by the provisions of this section through its own bond department or investment department. See "APPENDIX A: COPY OF MASTER INDENTURE AND PROPOSED FORM OF SECOND SUPPLEMENTAL INDENTURE" hereto.

Covenant to Levy the Assessment Area Two Special Assessments

The District will covenant to levy the Assessment Area Two Special Assessments to the extent and in the amount sufficient to pay debt service on the Assessment Area Two Bonds when due. If any Assessment Area Two Special Assessment shall be either in whole or in part annulled, vacated or set aside by the judgment of any court, or if the District shall be satisfied that any such Assessment Area Two Special Assessment is so irregular or defective that the same cannot be enforced or collected, or if the District shall have omitted to make such Assessment Area Two Special Assessment when it might have done so, the District has additionally covenanted in the Master Indenture to either (i) take all necessary steps to cause a new Assessment Area Two Special Assessment to be made for the whole or any part of such improvement or against any property benefited by such improvement, or (ii) in its sole discretion, make up the amount of such Assessment Area Two Special Assessment from legally available moneys, which moneys shall be deposited into the Series 2026 Revenue Account. In case such second Assessment Area Two Special Assessment shall be annulled, the District shall obtain and make other Assessment Area Two Special Assessments until a valid Assessment Area Two Special Assessment shall be made.

Prepayment of Assessment Area Two Special Assessments

Pursuant to the Indenture, at any time any owner of property subject to the Assessment Area Two Special Assessments may, at its option, or as a result of acceleration of the Assessment Area Two Special Assessments because of non-payment thereof (if not collected pursuant to the Uniform Method, as herein described), or as a result of a true-up payment, require the District to reduce or release and extinguish the lien upon its property by virtue of the levy of the Assessment Area Two Special Assessments by paying or causing there to be paid, to the District all or a portion of the Assessment Area Two Special Assessment, which shall constitute Series 2026 Prepayment Principal, plus accrued interest to the next succeeding Quarterly Redemption Date (or the next succeeding Quarterly Redemption Date if such Prepayment is made within forty-five (45) calendar days before a Quarterly Redemption Date), attributable to the property subject to the Assessment Area Two Special Assessments owned by such owner. In connection with such Prepayments, in the event the amount in the Series 2026 Reserve Account will exceed the applicable Reserve Requirement for the Assessment Area Two Bonds as a result of a Prepayment in accordance with the Second Supplemental Indenture and the resulting redemption of the Assessment Area Two Bonds in accordance with the Second Supplemental Indenture, the excess amount shall be transferred from the Series 2026 Reserve Account to the Series 2026 Prepayment Subaccount of the Series 2026 Bond Redemption Account as a credit against the Series 2026 Prepayment Principal otherwise required to be paid by the owner of such lot or parcel, upon written instructions to the Trustee of the District Manager, upon which the Trustee may conclusively rely, on behalf of the District, together with a certification stating that, after giving effect to such transfers sufficient moneys will be on deposit in the Series 2026 Reserve Account to equal or exceed the then Reserve Requirement for the Assessment Area Two Bonds and which certificate of the District Manager will further state that, after giving effect to the proposed redemption of Assessment Area Two Bonds, there will be sufficient Series 2026 Pledged Revenues to pay the principal and interest, when due, on all Assessment Area Two Bonds that will remain Outstanding.

Pursuant to the Act, an owner of property subject to the levy of Assessment Area Two Special Assessments may pay the entire balance of the Assessment Area Two Special Assessments remaining due, without interest, within thirty (30) days after the Assessment Area Two Project has been completed or

acquired by the District, and the Board has adopted a resolution accepting the Assessment Area Two Project pursuant to Chapter 170.09, Florida Statutes. The Land Bank and the Developer, as the owners of the property within Assessment Area Two, will covenant to waive this right on behalf of itself and its respective successors and assigns in connection with the issuance of the Assessment Area Two Bonds.

Any prepayment of Assessment Area Two Special Assessments will result in the extraordinary mandatory redemption of a portion of the Assessment Area Two Bonds as indicated under “DESCRIPTION OF THE ASSESSMENT AREA TWO BONDS - Redemption Provisions - Extraordinary Mandatory Redemption.” The prepayment of Assessment Area Two Special Assessments does not entitle the owner of the property to a discount for early payment.

Indenture Provisions Relating to Bankruptcy or Insolvency of Certain Landowners

The following provisions of the Master Indenture shall be applicable both before and after the commencement, whether voluntary or involuntary, of any case, proceeding or other action by or against any owner of any tax parcel subject to the Assessment Area Two Special Assessments (an “Insolvent Taxpayer”) under any existing or future law of any jurisdiction relating to bankruptcy, insolvency, reorganization, assignment for the benefit of creditors, or relief of debtors (a “Proceeding”). For as long as any Assessment Area Two Bonds remain Outstanding, in any Proceeding involving the District, any Insolvent Taxpayer, the Assessment Area Two Bonds or the Assessment Area Two Special Assessments, the District, to the extent permitted by applicable law, shall be obligated to act in accordance with any direction from the Trustee with regard to all matters directly or indirectly affecting at least three percent (3%) of the Outstanding aggregate principal amount of the Assessment Area Two Bonds or for as long as any Assessment Area Two Bonds remain Outstanding, in any Proceeding involving the District, any Insolvent Taxpayer, the Assessment Area Two Bonds or the Assessment Area Two Special Assessments or the Trustee. The District agrees that it shall not be a defense to a breach of the foregoing covenant that it has acted upon advice of counsel in not complying with this covenant.

In the Master Indenture, the District acknowledges and agrees that, although the Assessment Area Two Bonds were issued by the District, the Owners of the Assessment Area Two Bonds are categorically the party with the ultimate financial stake with respect to the Assessment Area Two Bonds and, consequently, the party with a vested and pecuniary interest in a Proceeding. In the event of any Proceeding involving any Insolvent Taxpayer: (a) the District, to the extent permitted by applicable law, hereby agrees that it shall follow the direction of the Trustee in making any election, giving any consent, commencing any action or filing any motion, claim, obligation, notice or application or in taking any other action or position in any Proceeding or in any action related to a Proceeding that affects, either directly or indirectly, the Assessment Area Two Special Assessments, the Assessment Area Two Bonds or any rights of the Trustee under the Indenture, (b) to the extent permitted by applicable law, the District agrees that it shall not make any election, give any consent, commence any action or file any motion, claim, obligation, notice or application or take any other action or position in any Proceeding or in any action related to a Proceeding that affects, either directly or indirectly, the Assessment Area Two Special Assessments, the Assessment Area Two Bonds or any rights of the Trustee under the Indenture that is inconsistent with any direction from the Trustee, (c) to the extent permitted by applicable law, the Trustee shall have the right, but is not obligated to, (i) vote in any such Proceeding any and all claims of the District, or (ii) file any motion, pleading, plan or objection in any such Proceeding on behalf of the District, including without limitation, motions seeking relief from the automatic stay, dismissal of the Proceeding, valuation of the property belonging to the Insolvent Taxpayer, termination of exclusivity, and objections to disclosure statements, plans of liquidation or reorganization, and motions for use of cash collateral, seeking approval of sales or post-petition financing. If the Trustee chooses to exercise any such rights, the District shall be deemed to have appointed the Trustee as its agent and granted to the Trustee an irrevocable power of attorney coupled

with an interest, and its proxy, for the purpose of exercising any and all rights and taking any and all actions available to the District in connection with any Proceeding of any Insolvent Taxpayer, including without limitation, the right to file and/or prosecute any claims, to propose and prosecute a bankruptcy plan to vote to accept or reject a plan, and to make any election under Section 1111(b) of the Bankruptcy Code and (d) the District shall not challenge the validity or amount of any claim submitted in such Proceeding by the Trustee in good faith or any valuations of the lands owned by any Insolvent Taxpayer submitted by the Trustee in good faith in such Proceeding or take any other action in such Proceeding, which is adverse to Trustee's enforcement of the District claim and rights with respect to the Assessment Area Two Special Assessments or receipt of adequate protection (as that term is defined in the Bankruptcy Code). Without limiting the generality of the foregoing, the District agrees that the Trustee shall have the right (i) to file a proof of claim with respect to the Assessment Area Two Special Assessments, (ii) to deliver to the District a copy thereof, together with evidence of the filing with the appropriate court or other authority, and (iii) to defend any objection filed to said proof of claim.

Notwithstanding the provisions of the immediately preceding paragraphs, nothing herein shall preclude the District from becoming a party to a Proceeding in order to enforce a claim for operation and maintenance assessments and the District shall be free to pursue such claim in such manner as it shall deem appropriate in its sole and absolute discretion. Any actions taken by the issuer in pursuance of its claim for operation and maintenance assessments in any Proceeding shall not be considered an action adverse or inconsistent with the Trustee's rights or consents with respect to the Special Assessments relating to the Bonds Outstanding whether such claim is pursued by the District or the Trustee.

Events of Default and Remedies

Events of Default Defined. The Master Indenture provides that each of the following shall be an "Event of Default" under the Master Indenture, with respect to the Assessment Area Two Bonds:

- (a) if payment of any installment of interest on any Assessment Area Two Bond is not made when it becomes due and payable; or
- (b) if payment of the principal or Redemption Price of any Assessment Area Two Bond is not made when it becomes due and payable at maturity or upon call or presentation for redemption; or
- (c) if the District, for any reason, fails in, or is rendered incapable of, fulfilling its obligations under the Indenture or under the Act which failure or incapacity may reasonably be determined solely by the Majority Holders; or
- (d) if the District proposes or makes an assignment for the benefit of creditors or enters into a composition agreement with all or a material part of its creditors, or a trustee, receiver, executor, conservator, liquidator, sequestrator or other judicial representative, similar or dissimilar, is appointed for the District or any of its assets or revenues, or there is commenced any proceeding in liquidation, bankruptcy, reorganization, arrangement of debts, debtor rehabilitation, creditor adjustment or insolvency, local, state or federal, by or against the District and if such is not vacated, dismissed or stayed on appeal within ninety (90) days; or
- (e) if the District defaults in the due and punctual performance of any other covenant in the Indenture or in the Assessment Area Two Bonds and such default continues for sixty (60) days after written notice requiring the same to be remedied shall have been given to the District by the Trustee, which may give such notice in its discretion and shall give such notice at the written request of the Majority Holders of the Outstanding Assessment Area Two Bonds; provided, however, that if such performance requires

work to be done, actions to be taken, or conditions to be remedied, which by their nature cannot reasonably be done, taken or remedied, as the case may be, within such sixty (60) day period, no Event of Default shall be deemed to have occurred or exist if, and so long as the District shall commence such performance within such sixty (60) day period and shall diligently and continuously prosecute the same to completion; or

(f) if at any time the amount in the Series 2026 Reserve Account is less than the Series 2026 Reserve Requirement as a result of the Trustee withdrawing an amount therefrom to satisfy the Debt Service Requirement on the Assessment Area Two Bonds and such amount has not been restored within thirty (30) days of such withdrawal; or

(g) more than twenty percent (20%) of the "maintenance special assessments" levied by the District on District Lands upon which the Assessment Area Two Special Assessments are levied to secure the Assessment Area Two Bonds pursuant to Section 190.021(3), Florida Statutes, as amended, and collected directly by the District have become due and payable and have not been paid, when due.

The Trustee shall not be required to rely on any official action, admission or declaration by the District before recognizing that an Event of Default under (c) above has occurred.

No Acceleration; Redemption. No Assessment Area Two Bonds shall be subject to acceleration. Upon an Event of Default, no optional redemption or extraordinary mandatory redemption of the Assessment Area Two Bonds pursuant to the Indenture shall occur unless all of the Assessment Area Two Bonds where an Event of Default has occurred will be redeemed or if 100% of the Holders of the Assessment Area Two Bonds agree to such redemption.

Legal Proceedings by Trustee. If any Event of Default with respect to the Assessment Area Two Bonds has occurred and is continuing, the Trustee, in its discretion may, and upon the written request of the Majority Holders of the Outstanding Assessment Area Two Bonds and receipt of indemnity to its satisfaction shall, in its own name:

(a) by mandamus, or other suit, action or proceeding at law or in equity, enforce all rights of the Holders of the Assessment Area Two Bonds, including, without limitation, the right to require the District to carry out any agreements with, or for the benefit of, the Assessment Area Two Bondholders and to perform its or their duties under the Act;

(b) bring suit upon the Assessment Area Two Bonds;

(c) by action or suit in equity require the District to account as if it were the trustee of an express trust for the Holders of the Assessment Area Two Bonds;

(d) by action or suit in equity enjoin any acts or things which may be unlawful or in violation of the rights of the Holders of the Assessment Area Two Bonds; and

(e) by other proceeding in law or equity, exercise all rights and remedies provided for by any other document or instrument securing the Assessment Area Two Bonds.

Discontinuance of Proceedings by Trustee. If any proceeding taken by the Trustee on account of any Event of Default is discontinued or is determined adversely to the Trustee, the District, the Trustee, the Paying Agent and the Bondholders shall be restored to their former positions and rights hereunder as though no such proceeding had been taken.

Bondholders May Direct Proceedings. The Majority Holders then subject to remedial proceedings under the Indenture shall have the right to direct the method and place of conducting all remedial proceedings by the Trustee under the Indenture, provided that such directions shall not be otherwise than in accordance with applicable law and the applicable provisions of the Indenture.

Application of Moneys in Event of Default. Any moneys received by the Trustee or the Paying Agent, as the case may be, in connection with any proceedings brought under Article X of the Master Indenture with respect to the Assessment Area Two Bonds shall be applied in the following order of priority:

(a) to the payment of the costs of the Trustee and Paying Agent incurred in connection with actions taken under Article X of the Master Indenture with respect to such Assessment Area Two Bonds, including counsel fees and any disbursements of the Trustee and the Paying Agent and payment of unpaid fees and expenses owed to the Trustee.

(b) then:

FIRST: to payment of all installments of interest then due on the Assessment Area Two Bonds in the order of maturity of such installments of interest, and, if the amount available shall not be sufficient to pay in full any particular installment, then to the payment ratably, according to the amounts due on such installment, to the persons entitled thereto, without any preference or priority of one installment of interest over any other installment; and

SECOND: to payment to the persons entitled thereto of the unpaid principal or Redemption Price of any of the Assessment Area Two Bonds which shall have become due in the order of their due dates, with interest on such Assessment Area Two Bonds from the respective dates upon which they become due and, if the amount available shall not be sufficient to pay in full the principal or Redemption Price coming due on such Assessment Area Two Bonds on any particular date, together with such interest, then to the payment ratably, according to the amount of principal due on such date, to the persons entitled thereto without any preference or priority of one such Assessment Area Two Bond over another Bond or of any installment of interest over another.

Any surplus remaining after the payments described above shall be paid to the District or to the Person lawfully entitled to receive the same or as a court of competent jurisdiction may direct.

ENFORCEMENT OF ASSESSMENT COLLECTIONS

General

The primary source of payment for the Assessment Area Two Bonds is the Assessment Area Two Special Assessments imposed on the assessable lands within Assessment Area Two specially benefited by the Assessment Area Two Project pursuant to the Assessment Proceedings. See “ASSESSMENT METHODOLOGY” herein and “APPENDIX D: ASSESSMENT METHODOLOGY.”

The determination, order, levy, and collection of Assessment Area Two Special Assessments must be done in compliance with procedural requirements and guidelines provided by State law. Failure by the District, the Polk County Tax Collector (the “Tax Collector”) or the Polk County Property Appraiser (the “Property Appraiser”) to comply with such requirements could result in delay in the collection of, or the complete inability to collect, Assessment Area Two Special Assessments during any year. Such delays in the collection of Assessment Area Two Special Assessments, or complete inability to collect any of the

Assessment Area Two Special Assessments, would have a material adverse effect on the ability of the District to make full or punctual payment of the debt service requirements on such Assessment Area Two Bonds. To the extent that landowners fail to pay the Assessment Area Two Special Assessments or delay payments, the successful pursuance of collection procedures available to the District is essential to continued payment of principal of and interest on the Assessment Area Two Bonds. The Act provides for various methods of collection of delinquent Assessment Area Two Special Assessments by reference to other provisions of the Florida Statutes. See “BONDOWNERS’ RISKS” herein. The following is a description of certain statutory provisions of assessment payment and collection procedures appearing in the Florida Statutes but is qualified in its entirety by reference to such statutes.

Alternative Uniform Tax Collection Procedure for Assessment Area Two Special Assessments

Except as stated below, the District will covenant in the Indenture to collect the Assessment Area Two Special Assessments through the Uniform Method (as herein defined) with respect to platted lots. Pursuant to the terms and provisions of the Master Indenture, the District shall, pursuant to the provisions of the Assessment Resolutions, directly collect the Assessment Area Two Special Assessments levied in lieu of the Uniform Method with respect to any assessable lands within Assessment Area Two which are subject to a replat, unless the Trustee at the direction of the Majority Holders directs the District otherwise or the timing for using the Uniform Method will not yet allow for using such method. At such time as the Assessment Area Two Special Assessments are collected pursuant to the Uniform Method, the provisions under this heading shall become applicable. As of the date hereof, all the lots planned for Assessment Area Two have been platted.

Section 197.3632, Florida Statutes, provides that, subject to certain conditions, non-ad valorem special assessments may be collected by using the uniform method of collection (the “Uniform Method”). The Uniform Method is available only in the event the District complies with statutory and regulatory requirements and enters into agreements with the Tax Collector and Property Appraiser providing for the Assessment Area Two Special Assessments to be levied and then collected in this manner. The District’s election to use a certain collection method with respect to the Assessment Area Two Special Assessments does not preclude it from electing to use another collection method in the future. See “Foreclosure” below with respect to collection of delinquent assessments not collected pursuant to the Uniform Method.

If the Uniform Method is utilized, the Assessment Area Two Special Assessments will be collected together with the City, County, school board, special district, and other ad valorem taxes and non-ad valorem assessments, all of which will appear on the tax bill (also referred to as a “tax notice”) issued to each landowner in the District. The statutes relating to enforcement of ad valorem taxes and non-ad valorem assessments provide that such taxes and assessments become due and payable on November 1 of the year when assessed, or as soon thereafter as the certified tax roll is received by the Tax Collector, and constitute a lien upon the land from January 1 of such year until paid or barred by operation of law. Such taxes and assessments (including the Assessment Area Two Special Assessments, if any, being collected by the Uniform Method) are to be billed, and landowners in the District are required to pay all such taxes and assessments, without preference in payment of any particular increment of the tax bill, such as the increment owing for the Assessment Area Two Special Assessments.

All City, County, school and special districts, including the District, ad valorem taxes, non-ad valorem special assessments, including the Assessment Area Two Special Assessments, and voter-approved ad valorem taxes levied to pay principal of and interest on bonds, are payable at one time, except for partial payments as may be provided by Sections 197.374 and 197.222, Florida Statutes. Partial payments made pursuant to Sections 197.374 and 197.222, Florida Statutes, are distributed in equal proportion to all taxing districts and levying authorities applicable to that account. If a taxpayer does not

make complete payment of the total amount, he or she cannot designate specific line items on his or her tax bill as deemed paid in full. Therefore, in the event the Assessment Area Two Special Assessments are to be collected pursuant to the Uniform Method, any failure to pay any one line item, would cause the Assessment Area Two Special Assessments to not be collected to that extent, which could have a significant adverse effect on the ability of the District to make full or punctual payment of the debt service requirements on the Assessment Area Two Bonds.

Under the Uniform Method, if the Assessment Area Two Special Assessments are paid during November when due or during the following three months, the taxpayer is granted a variable discount equal to 4% in November and decreasing one percentage point per month to 1% in February. All unpaid taxes and assessments become delinquent on April 1 of the year following assessment. The Tax Collector is required to collect the ad valorem taxes and non-ad valorem special assessments on the tax bill prior to April 1 and, after that date, to institute statutory procedures upon delinquency to collect such taxes and assessments through the sale of "tax certificates," as discussed below. Delay in the mailing of tax notices to taxpayers may result in a delay throughout this process.

Neither the District nor the Underwriter can give any assurance to the holders of the Assessment Area Two Bonds (1) that the past experience of the Tax Collector with regard to tax and special assessment delinquencies is applicable in any way to the Assessment Area Two Special Assessments, (2) that future landowners and taxpayers within Assessment Area Two will pay such Assessment Area Two Special Assessments, (3) that a market may exist in the future for tax certificates in the event of sale of such certificates for taxable units within Assessment Area Two, and (4) that the eventual sale of tax certificates (as described below) for real property within Assessment Area Two, if any, will be for an amount sufficient to pay amounts due under the Assessment Proceedings to discharge the lien of the Assessment Area Two Special Assessments and all other liens that are coequal therewith.

Collection of delinquent Assessment Area Two Special Assessments under the Uniform Method is, in essence, based upon the sale by the Tax Collector of "tax certificates" and remittance of the proceeds of such sale to the District for payment of the Assessment Area Two Special Assessments due. In the event of a delinquency in the payment of taxes and assessments on real property, the landowner may, prior to the sale of tax certificates, pay the total amount of delinquent ad valorem taxes and non-ad valorem assessments plus the cost of advertising and the applicable interest charge on the amount of such delinquent taxes and assessments. If the landowner does not act, the Tax Collector is required to attempt to sell tax certificates on such property to the person who pays the delinquent taxes and assessments owing, penalties and interest thereon and certain costs, and who accepts the lowest interest rate per annum to be borne by the certificates (but not more than 18%). Tax certificates are sold by public bid. If there are no bidders, the tax certificate is issued to the County. During the pendency of any litigation arising from the contest of a landowner's tax assessment collected through the Uniform Method, which may possibly include non-ad valorem special assessments such as the Assessment Area Two Special Assessments, it is possible that the tax collector will not sell tax certificates with respect to such property. The County is to hold, but not pay for, the tax certificate with respect to the property, bearing interest at the maximum legal rate of interest (currently 18%). The Tax Collector does not collect any money if tax certificates are "struck off" (issued) to the County. The County may sell such certificates to the public at any time at the principal amount thereof plus interest at the rate of not more than 18% per annum and a fee. Proceeds from the sale of tax certificates are required to be used to pay taxes and assessments (including the Assessment Area Two Special Assessments), interest, costs and charges on the real property described in the certificate. The demand for such certificates is dependent upon various factors, which include the rate of interest that can be earned by ownership of such certificates and the underlying value of the land that is the subject of such certificates and which may be subject to sale at the demand of the certificate holder. Therefore, the underlying market value of the property within the District may affect the demand for certificates and the successful collection

of the Assessment Area Two Special Assessments, which are the primary source of payment of the Assessment Area Two Bonds. Legal proceedings under Federal bankruptcy law brought by or against a landowner who has not yet paid his or her property taxes or assessments would likely result in a delay in the sale of tax certificates.

Any tax certificate in the hands of a person other than the County may be redeemed and canceled, in whole or in part (under certain circumstances), at any time before a tax deed is issued (unless full payment for a tax deed is made to the clerk of court, including documentary stamps and recording fees), at a price equal to the face amount of the certificate or portion thereof together with all interest, costs, charges and omitted taxes due. Regardless of the interest rate actually borne by the certificates, persons redeeming tax certificates must pay a minimum interest rate of 5% to the holders thereof, unless the rate borne by the certificates is zero percent. The proceeds of such a redemption are paid to the Tax Collector who transmits to the holder of the tax certificate such proceeds less service charges, and the certificate is canceled. Redemption of tax certificates held by the County is effected by purchase of such certificates from the County, as described in the preceding paragraph.

Any holder, other than the County, of a tax certificate that has not been redeemed has seven years from the date of issuance of the tax certificate during which to act against the land that is the subject of the tax certificate. After an initial period ending two years from April 1 of the year of issuance of a certificate, during which period actions against the land are held in abeyance to allow for sales and redemptions of tax certificates, and before the expiration of seven years from the date of issuance, the holder of a certificate may apply for a tax deed to the subject land. The applicant is required to pay to the Tax Collector at the time of application all amounts required to redeem or purchase all outstanding tax certificates covering the land, plus interest, any omitted taxes or delinquent taxes and interest, and current taxes, if due (as well as any costs of resale, if applicable). If the County holds a tax certificate on property valued at \$5,000 or more and has not succeeded in selling it, the County must apply for a tax deed two years after April 1 of the year of issuance of the certificate. The County pays costs and fees to the Tax Collector but not any amount to redeem any other outstanding certificates covering the land. Thereafter, the property is advertised for public sale.

In any such public sale conducted by the Clerk of the Circuit Court, the private holder of the tax certificate who is seeking a tax deed for non-homestead property is deemed to submit a minimum bid equal to the amount required to redeem the tax certificate, charges for the cost of sale, including costs incurred for the service of notice required by statute, redemption of other tax certificates on the land, and the amount paid by such holder in applying for the tax deed, plus interest thereon. In the case of homestead property, the minimum bid is also deemed to include, in addition to the amount of money required for the minimum bid on non-homestead property, an amount equal to one-half of the latest assessed value of the homestead. If there are no higher bids, the holder receives title to the land, and the amounts paid for the certificate and in applying for a tax deed are credited toward the purchase price. If there are other bids, the holder may enter the bidding. The highest bidder is awarded title to the land. The portion of proceeds of such sale needed to redeem the tax certificate, and all other amounts paid by such person in applying for a tax deed, are forwarded to the holder thereof or credited to such holder if such holder is the successful bidder. Excess proceeds are distributed first to satisfy governmental liens against the land and then to the former title holder of the property (less service charges), lienholder of record, mortgagees of record, vendees of recorded contracts for deeds, and other lienholders and any other person to whom the land was last assessed on the tax roll for the year in which the land was assessed, all as their interest may appear.

Except for certain governmental liens and certain restrictive covenants and restrictions, no right, interest, restriction or other covenant survives the issuance of a tax deed. Thus, for example, outstanding mortgages on property subject to a tax deed would be extinguished.

If there are no bidders at the public sale, the County may, at any time within ninety (90) days from the date of offering for public sale, purchase the land without further notice or advertising for a statutorily prescribed opening bid. After ninety (90) days have passed, any person or governmental unit may purchase the land by paying the amount of the opening bid. Ad valorem taxes and non-ad valorem assessments accruing after the date of public sale do not require repetition of the bidding process but are added to the minimum bid. Three years from the date of delinquency, unsold lands escheat to the county in which they are located and all tax certificates and liens against the property are canceled and a deed is executed vesting title in the governing board of such county.

Foreclosure

The following discussion regarding foreclosure is not applicable if the Assessment Area Two Special Assessments are being collected pursuant to the Uniform Method. In the event that the District, itself, directly levies and enforces, pursuant to Chapters 170 and 190, Florida Statutes, the collection of the Assessment Area Two Special Assessments levied on the land within Assessment Area Two, Section 170.10, Florida Statutes provides that upon the failure of any property owner to pay all or any part of the principal of a special assessment, including an Assessment Area Two Special Assessment, or the interest thereon, when due, all of the Assessment Area Two Special Assessments levied on the land owned by such property owner shall be accelerated and the governing body of the entity levying the assessment, including such Assessment Area Two Special Assessments, is authorized to commence legal proceedings for the enforcement of the payment thereof, including commencement of an action in chancery, commencement of a foreclosure proceeding in the same manner as the foreclosure of a real estate mortgage, or commencement of an action under Chapter 173, Florida Statutes relating to foreclosure of municipal tax and special assessment liens. Such proceedings would be in rem, meaning that each would be brought against the land not against the owner. In light of the one year tolling period required before the District may commence a foreclosure action under Chapter 173, Florida Statutes, it is likely the District would commence an action to foreclose in the same manner as the foreclosure of a real estate mortgage rather than proceeding under Chapter 173, Florida Statutes.

Enforcement of the obligation to pay Assessment Area Two Special Assessments and the ability to foreclose the lien of such Assessment Area Two Special Assessments upon the failure to pay such Assessment Area Two Special Assessments may not be readily available or may be limited as such enforcement is dependent upon judicial action which is often subject to discretion and delay.

BONDOWNERS' RISKS

There are certain risks inherent in an investment in bonds issued by a public authority or governmental body in the State and secured by special assessments. Certain of these risks are described under other headings of this Limited Offering Memorandum. Certain additional risks are associated with the Assessment Area Two Bonds offered hereby and are set forth below. Prospective investors in the Assessment Area Two Bonds should have such knowledge and experience in financial and business matters to be capable of evaluating the merits and risks of an investment in the Assessment Area Two Bonds and have the ability to bear the economic risks of such prospective investment, including a complete loss of such investment. The information under this heading does not purport to summarize all risks that may be associated with purchasing or owning the Assessment Area Two Bonds and prospective purchasers are advised to read this Limited Offering Memorandum in its entirety for a more complete description of investment considerations relating to the Assessment Area Two Bonds.

Concentration of Land Ownership

As of the date hereof, the Land Bank and the Developer are the landowners of the assessable lands within Assessment Area Two, which are the lands that will be subject to the Assessment Area Two Special Assessments securing the Assessment Area Two Bonds. See “SECURITY FOR AND SOURCE OF PAYMENT OF THE ASSESSMENT AREA TWO BONDS” herein. Payment of the Assessment Area Two Special Assessments is primarily dependent upon their timely payment by the Land Bank, the Developer and subsequent landowners in the District. See “THE LAND BANK AND THE DEVELOPER” herein.

Bankruptcy and Related Risks

In the event of the institution of bankruptcy or similar proceedings with respect to the Land Bank, the Developer or any other owner of benefited property, delays could occur in the payment of debt service on the Assessment Area Two Bonds as such bankruptcy could negatively impact the ability of: (i) the Land Bank, the Developer and any other landowner being able to pay the Assessment Area Two Special Assessments; (ii) the Tax Collector to sell tax certificates in relation to such property with respect to the Assessment Area Two Special Assessments being collected pursuant to the Uniform Method; and (iii) the District to foreclose the lien of the Assessment Area Two Special Assessments not being collected pursuant to the Uniform Method. Pursuant to the terms and provisions of the Master Indenture, the District shall, pursuant to the provisions of the Assessment Resolutions, directly collect the Assessment Area Two Special Assessments levied in lieu of the Uniform Method with respect to any assessable lands within Assessment Area Two which are subject to a replat, unless the Trustee at the direction of the Majority Holders directs the District otherwise or the timing for using the Uniform Method will not yet allow for using such method. In addition, the remedies available to the Owners of the Assessment Area Two Bonds under the Indenture are in many respects dependent upon judicial actions which are often subject to discretion and delay. Under existing constitutional and statutory law and judicial decisions, the remedies specified by federal, state and local law and in the Indenture and the Assessment Area Two Bonds, including, without limitation, enforcement of the obligation to pay Assessment Area Two Special Assessments and the ability of the District to foreclose the lien of the Assessment Area Two Special Assessments if not being collected pursuant to the Uniform Method, may not be readily available or may be limited. The various legal opinions to be delivered concurrently with the delivery of the Assessment Area Two Bonds (including Bond Counsel’s approving opinion) will be qualified as to the enforceability of the various legal instruments by limitations imposed by bankruptcy, reorganization, insolvency or other similar laws affecting the rights of creditors enacted before or after such delivery. The inability, either partially or fully, to enforce remedies available with respect to the Assessment Area Two Bonds could have a material adverse impact on the interest of the Owners thereof.

Assessment Area Two Special Assessments are Non-Recourse

The principal security for the payment of the principal and interest on the Assessment Area Two Bonds is the timely collection of the Assessment Area Two Special Assessments. The Assessment Area Two Special Assessments do not constitute a personal indebtedness of the landowners of the land subject thereto, but are secured by a lien on such land. There is no assurance that the landowners will be able to pay the Assessment Area Two Special Assessments or that they will pay such Assessment Area Two Special Assessments even though financially able to do so. Beyond legal delays that could result from bankruptcy or other legal proceedings contesting an ad valorem tax or non-ad valorem assessment, the ability of the Tax Collector to sell tax certificates in regard to delinquent Assessment Area Two Special Assessments collected pursuant to the Uniform Method will be dependent upon various factors, including the interest rate which can be earned by ownership of such certificates and the value of the land which is the subject of such certificates. The assessment of the benefits to be received by the benefited land within

Assessment Area Two as a result of implementation and development of the Assessment Area Two Project is not indicative of the realizable or market value of the land, which value may actually be higher or lower than the assessment of benefits. To the extent that the realizable or market value of the land benefited by the Assessment Area Two Project is lower than the assessment of benefits, the ability of the Tax Collector to sell tax certificates relating to such land or the ability of the District to realize sufficient value from a foreclosure action to pay debt service on the Assessment Area Two Bonds may be adversely affected. Such adverse effect could render the District unable to collect delinquent Assessment Area Two Special Assessments and provided such delinquencies are significant, could negatively impact the ability of the District to make the full or punctual payment of debt service on the Assessment Area Two Bonds.

Neither the Land Bank, the Developer nor any other subsequent landowner within Assessment Area Two has any obligation to pay the Assessment Area Two Special Assessments. As described in the paragraph above, the Assessment Area Two Special Assessments are an imposition against the land only. Neither the Land Bank, the Developer nor any other subsequent landowner is a guarantor of payment of any Assessment Area Two Special Assessment and the recourse for the failure of the Land Bank, the Developer or any other landowner to pay the Assessment Area Two Special Assessments is limited to the collection proceedings against the land as described herein.

Regulatory and Environmental Risks

The development of the Assessment Area Two Project is subject to comprehensive federal, state and local regulations and future changes to such regulations. Approval is required from various public agencies in connection with, among other things, the design, nature and extent of planned improvements, both public and private, and construction of the infrastructure in accordance with applicable zoning, land use and environmental regulations. Although all such approvals required to date have been received and any further approvals are anticipated to be received as needed, failure to obtain any such approvals in a timely manner could delay or adversely affect the completion of the development of Assessment Area Two. See “THE DEVELOPMENT – Development Approvals,” and “– Environmental” herein for more information.

The value of the land within the District, the success of the development of Assessment Area Two and the likelihood of timely payment of principal and interest on the Assessment Area Two Bonds could be affected by environmental factors with respect to the land in Assessment Area Two. Should the land be contaminated by hazardous materials, this could materially and adversely affect the value of the land in Assessment Area Two, which could materially and adversely affect the success of the development of the lands within Assessment Area Two and the likelihood of the timely payment of the Assessment Area Two Bonds. The District has not performed, nor has the District requested that there be performed on its behalf, any independent assessment of the environmental conditions within the District. Except as described under “THE DEVELOPMENT – Environmental”, the Land Bank and the Developer are not aware of any condition which currently requires, or is reasonably expected to require in the foreseeable future, investigation or remediation under any applicable federal, state or local governmental laws or regulations relating to the environment. See “THE DEVELOPMENT – Environmental” for more information on the Developer’s environmental site assessments. Nevertheless, it is possible that hazardous environmental conditions could exist within the District and that such conditions could have a material and adverse impact upon the value of the benefited lands within the District and no assurance can be given that unknown hazardous materials, protected animals or vegetative species, etc., do not currently exist or may not develop in the future whether originating within the District or from surrounding property, and what effect such may have on the development of Assessment Area Two.

Catastrophic Event Risks

The value of the lands subject to the Assessment Area Two Special Assessments could also be adversely impacted by flooding or wind damage caused by hurricanes, tropical storms, or other catastrophic events. In addition to potential damage or destruction to any existing development or construction in or near the District, such catastrophic events could potentially render the District lands unable to support future development. Changing weather patterns have increased the likelihood of flooding within the City. The occurrence of any such events could materially adversely impact the District's ability to pay principal and interest on the Assessment Area Two Bonds. The Assessment Area Two Bonds are not insured and the District's casualty insurance policies do not insure against losses incurred on private lands within its boundaries.

Economic Conditions and Changes in Development Plans

The successful sale of the residential units, once such homes are built within Assessment Area Two may be affected by unforeseen changes in general economic conditions, including trade policies, fluctuations in the real estate market and other factors beyond the control of the Land Bank and the Developer. Moreover, the Developer has the right to modify or change its plan for development of Assessment Area Two, from time to time, including, without limitation, not fully exercising its option to acquire lots pursuant to the Option Agreement, land use changes, changes in the overall land and phasing plans, and changes to the type, mix, size and number of units to be developed, and may seek in the future, in accordance with, and subject to the provisions of the Act, to contract or expand the boundaries of the District.

Other Taxes and Assessments

The willingness and/or ability of an owner of benefited land to pay the Assessment Area Two Special Assessments could be affected by the existence of other taxes and assessments imposed upon such property by the District, the City, the County or any other local special purpose or general purpose governmental entities. City, County, school, special district taxes and special assessments, and voter-approved ad valorem taxes levied to pay principal of and interest on debt, including the Assessment Area Two Special Assessments, collected pursuant to the Uniform Method are payable at one time. Public entities whose boundaries overlap those of the District, could, without the consent of the owners of the land within the District, impose additional taxes on the property within the District. The District will continue to impose operation and maintenance assessments encumbering the same property encumbered by the Assessment Area Two Special Assessments. In addition, lands within the District are and will be subject to assessments or fees by property and home owner associations.

Under Florida law, a landowner may contest the assessed valuation determined for its property which forms the basis of ad-valorem taxes such landowner must pay. During this contest period, the sale of a Tax Certificate under the Uniform Method will be suspended. If the Assessment Area Two Special Assessments are being collected along with ad valorem taxes pursuant to the Uniform Method, tax certificates will not be sold with respect to the Assessment Area Two Special Assessment even though the landowner is not contesting the amount Assessment Area Two Special Assessment. However, Section 194.014, Florida Statutes, requires taxpayers to pay all non-ad valorem taxes and at least 75% of their ad valorem taxes before they become delinquent. Likewise, taxpayers who challenge the denial of an exemption or classification or a determination that their improvements were substantially complete must pay all non-ad valorem assessments and the amount of ad valorem taxes that they admit in good faith to be owing. In the event a taxpayer fails to pay their property taxes by April 1, the Value Adjustment Board is required to deny their petition by written decision by April 20 of such year.

Limited Secondary Market for Assessment Area Two Bonds

The Assessment Area Two Bonds may not constitute a liquid investment, and there is no assurance that a liquid secondary market will exist for the Assessment Area Two Bonds in the event an Owner thereof determines to solicit purchasers of the Assessment Area Two Bonds. The Assessment Area Two Bonds are being sold pursuant to exemptions from registration under applicable securities laws. No secondary market may develop and an owner may not be able to resell the Assessment Area Two Bonds. Even if a liquid secondary market exists, there can be no assurance as to the price for which the Assessment Area Two Bonds may be sold. Such price may be lower than that paid by the current Owners of the Assessment Area Two Bonds, depending on the progress of development of the Development and the lands within Assessment Area Two, existing real estate and financial market conditions and other factors.

Inadequacy of Reserve Account

In addition to legal delays that could result from bankruptcy or legal proceedings contesting an ad valorem tax or non-ad valorem assessment, the ability of the District to enforce collection of delinquent Assessment Area Two Special Assessments will be dependent upon various factors, including the delay inherent in any judicial proceeding to enforce the lien of the Assessment Area Two Special Assessments and the value of the land which is the subject of such proceedings and which may be subject to sale. See “SECURITY FOR AND SOURCE OF PAYMENT OF THE ASSESSMENT AREA TWO BONDS – Indenture Provisions Relating to Bankruptcy or Insolvency of Certain Landowners” herein. If the District has difficulty in collecting the Assessment Area Two Special Assessments, the Series 2026 Reserve Account could be rapidly depleted and the ability of the District to pay debt service would be materially adversely affected. In addition, during an Event of Default under the Master Indenture, the Trustee may withdraw moneys from the Series 2026 Reserve Account and such other Funds, Accounts and subaccounts created under the Indenture to pay its extraordinary fees and expenses incurred in connection with such Event of Default. If in fact the Series 2026 Reserve Account is accessed for such purpose, the District does not have a designated revenue source for replenishing such account. Moreover, the District may not be permitted to re-assess real property then burdened by the Assessment Area Two Special Assessments in order to provide for the replenishment of the Series 2026 Reserve Account.

Legal Delays

If the District should commence a foreclosure action against a landowner for nonpayment of Assessment Area Two Special Assessments if the Assessment Area Two Special Assessments are not being collected pursuant to the Uniform Method, such landowners may raise affirmative defenses to such foreclosure action, which although such affirmative defenses would likely be proven to be without merit, could result in delays in completing the foreclosure action. In addition, the District is required under the Indenture to fund the costs of such foreclosure. It is possible that the District will not have sufficient funds and will be compelled to request the Assessment Area Two Bondholders to allow funds on deposit under the Indenture to be used to pay the costs of the foreclosure action. Under the Code (as hereinafter defined), there are limitations on the amounts of Assessment Area Two Bond proceeds that can be used for such purpose.

IRS Examination and Audit Risk

The Internal Revenue Service (the “IRS”) routinely examines bonds issued by state and local governments, including bonds issued by community development districts. In 2016, the IRS concluded its lengthy examination of certain issues of bonds (for purposes of this subsection, the “Audited Bonds”) issued by Village Center Community Development District (the “Village Center CDD”). During the course of the

audit of the Audited Bonds, Village Center CDD received a ruling dated May 30, 2013, in the form of a non-precedential technical advice memorandum (“TAM”) concluding that Village Center CDD is not a political subdivision for purposes of Section 103(a) of the Code because Village Center CDD was organized and operated to perpetuate private control and avoid indefinitely responsibility to an electorate, either directly or through another elected state or local government body. Such a conclusion could lead to the further conclusion that the interest on the Audited Bonds was not excludable from gross income of the owners of such bonds for federal income tax purposes. Village Center CDD received a second TAM dated June 17, 2015, which granted relief to Village Center CDD from retroactive application of the IRS’s conclusion regarding its failure to qualify as a political subdivision. Prior to the conclusion of the audits, the Audited Bonds were all refunded with taxable bonds. The audit of the Audited Bonds that were issued for utility improvements were closed without change to the tax exempt status of those Audited Bonds on April 25, 2016, and the audit of the remainder of the Audited Bonds (which funded recreational amenity acquisitions from entities related to the principal landowner in the Village Center CDD) was closed on July 14, 2016, without the IRS making a final determination that the interest on the Audited Bonds in question was required to be included in gross income. However, the IRS letter to the Village Center CDD with respect to this second set of Audited Bonds noted that the IRS found that the Village Center CDD was not a “proper issuer of tax-exempt bonds” and that those Audited Bonds were private-activity bonds that did not fall in any of the categories that qualify for tax-exemption. Although the TAMs and the letters to the Village Center CDD from the IRS referred to above are addressed to, and binding only on, the IRS and Village Center CDD in connection with the Audited Bonds, they reflect the audit position of the IRS, and there can be no assurance that the IRS would not commence additional audits of bonds issued by other community development districts raising issues similar to the issues raised in the case of the Audited Bonds based on the analysis set forth in the first TAM or on the related concerns addressed in the July 14, 2016 letter to the Village Center CDD.

On February 23, 2016, the IRS published proposed regulations designed to provide prospective guidance with respect to potential private business control of issuers by providing a new definition of political subdivision for purposes of determining whether an entity is an appropriate issuer of bonds the interest on which is excluded from gross income for federal tax purposes. The proposed regulations require that a political subdivision (i) have the power to exercise at least one sovereign power, (ii) be formed and operated for a governmental purpose, and (iii) have a governing body controlled by or have significant uses of its funds or assets otherwise controlled by a government unit with all three sovereign powers or by an electorate that is not controlled by an unreasonably small number of unrelated electors. On October 4, 2017, the Treasury Department (“Treasury”) announced that it will withdraw the proposed regulations, stating that, “while Treasury and the IRS continue to study the legal issues relating to political subdivisions, Treasury and the IRS believed that these proposed regulations should be withdrawn in their entirety.” On October 20, 2017 a notice of withdrawal was published in the Federal Register. Treasury and the IRS may propose more targeted guidance in the future after further study of the relevant legal issues.

It has been reported that the IRS has closed audits of other community development districts in the State with no change to such districts’ bonds’ tax-exempt status, but has advised such districts that they must have qualified electors within five years of the issuance of tax-exempt bonds or their bonds may be determined to be taxable retroactive to the date of issuance. Pursuant to the Act, general elections are not held until the later of six years and there are 250 qualified electors in the district. The District, unlike Village Center CDD, was formed with the intent that it will contain a sufficient number of residents to allow for a transition to control by resident landowners unaffiliated with the Developer. Currently, all members of the Board of the District were elected by the Developer and none were elected by qualified electors or resident landowners. The Developer will certify as to its expectations as to the timing of the transition of control of the Board of the District to qualified electors or resident landowners pursuant to the Act, and its expectations as to compliance with the Act by any members of the Board that they elect; thus,

if the District does not reach the minimum of 250 qualified electors after the sale of units to homebuyers, although the Board will continue to be elected by landowners, these landowners will be homebuyers, in the District. Such certification by the Developer does not ensure that such certification shall be determinative of, or may influence the outcome of any audit by the IRS, or any appeal from such audit, that may result in an adverse ruling that the District is not a political subdivision for purposes of Section 103(a) of the Code. Further, there can be no assurance that an audit by the IRS of the Assessment Area Two Bonds will not be commenced. The District has no reason to believe that any such audit will be commenced, or that any such audit, if commenced, would result in a conclusion of noncompliance with any applicable state or federal law.

Owners of the Assessment Area Two Bonds are advised that, if the IRS does audit the Assessment Area Two Bonds, under its current procedures, at least during the early stages of an audit, the IRS will treat the District as the taxpayer, and the Owners of the Assessment Area Two Bonds may have limited rights to participate in those proceedings. The commencement of such an audit could adversely affect the market value and liquidity of the Assessment Area Two Bonds until the audit is concluded, regardless of the ultimate outcome. In addition, in the event of an adverse determination by the IRS with respect to the tax-exempt status of interest on the Assessment Area Two Bonds, it is unlikely the District will have available revenues to enable it to contest such determination or enter into a voluntary financial settlement with the IRS. Further, an adverse determination by the IRS with respect to the tax-exempt status of interest on the Assessment Area Two Bonds would adversely affect the availability of any secondary market for the Assessment Area Two Bonds. Should interest on the Assessment Area Two Bonds become includable in gross income for federal income tax purposes, not only will Owners of Assessment Area Two Bonds be required to pay income taxes on the interest received on such Assessment Area Two Bonds and related penalties, but because the interest rate on such Assessment Area Two Bonds will not be adequate to compensate Owners of the Assessment Area Two Bonds for the income taxes due on such interest, the value of the Assessment Area Two Bonds may decline.

THE INDENTURE DOES NOT PROVIDE FOR ANY ADJUSTMENT IN THE INTEREST RATE ON THE ASSESSMENT AREA TWO BONDS IN THE EVENT OF AN ADVERSE DETERMINATION BY THE IRS WITH RESPECT TO THE TAX-EXEMPT STATUS OF INTEREST ON THE ASSESSMENT AREA TWO BONDS. PROSPECTIVE PURCHASERS OF THE ASSESSMENT AREA TWO BONDS SHOULD EVALUATE WHETHER THEY CAN OWN THE ASSESSMENT AREA TWO BONDS IN THE EVENT THAT THE INTEREST ON THE ASSESSMENT AREA TWO BONDS BECOMES TAXABLE AND/OR THE DISTRICT IS EVER DETERMINED TO NOT BE A POLITICAL SUBDIVISION FOR PURPOSES OF THE CODE AND/OR SECURITIES ACT (AS HEREINAFTER DEFINED).

Loss of Exemption from Securities Registration

In addition to a possible determination by the IRS that the District is not a political subdivision for purposes of the Code, and regardless of the IRS determination, it is possible that federal or state regulatory authorities could also determine that the District is not a political subdivision for purposes of the federal and state securities laws. Accordingly, the District and purchasers of Assessment Area Two Bonds may not be able to rely on the exemption from registration under the Securities Act of 1933, as amended (the "Securities Act"), relating to securities issued by political subdivisions. In that event the Owners of the Assessment Area Two Bonds would need to ensure that subsequent transfers of the Assessment Area Two Bonds are made pursuant to a transaction that is not subject to the registration requirements of the Securities Act.

Federal Tax Reform

Various proposals are mentioned from time to time by members of the Congress of the United States of America and others concerning reform of the internal revenue (tax) laws of the United States. In addition, the IRS may, in the future, issue rulings that have the effect of changing the interpretation of existing tax laws. Certain of these proposals and interpretations, if implemented or upheld, could have the effect of diminishing the value of obligations of states and their political subdivisions, such as the Assessment Area Two Bonds, by eliminating or changing the tax-exempt status of interest on certain of such bonds. Whether any of such proposals will ultimately become or be upheld as law, and if so, the effect such proposals could have upon the value of bonds such as the Assessment Area Two Bonds, cannot be predicted. However, it is possible that any such law or interpretation could have a material and adverse effect upon the availability of a liquid secondary market and/or the value of the Assessment Area Two Bonds. See also "TAX MATTERS."

Insufficient Resources or Other Factors Causing Failure to Complete Assessment Area Two

There can be no assurance, in the event the District does not have sufficient moneys on hand to complete the Assessment Area Two Project, that the District will be able to raise through the issuance of bonds, or otherwise, the moneys necessary to complete the Assessment Area Two Project. Further, pursuant to the Second Supplemental Indenture, the District covenants not to issue any other Bonds or other debt obligations secured by the Assessment Area Two Special Assessments. Such covenant shall not prohibit the District from issuing refunding bonds. In addition, the District covenants not to issue any other Bonds or debt obligations secured by Special Assessments on assessable lands within the District that are subject to the Assessment Area Two Special Assessments unless the Assessment Area Two Special Assessments levied within the District have been Substantially Absorbed, provided the foregoing shall not preclude the imposition of Special Assessments or other non-ad valorem assessments on such lands in connection with other capital projects that are necessary for health, safety or welfare reasons or to remediate a natural disaster. Notwithstanding any provision in the Indenture to the contrary, the District may issue other Bonds or debt obligations secured by Special Assessments levied on the same land upon which the Assessment Area Two Special Assessments have been levied at any time upon the written consent of the Majority Holders or at any time without any such consent if Special Assessments are levied on any lands within the District which are not subject to the Assessment Area Two Special Assessments. See "SECURITY FOR AND SOURCE OF PAYMENT OF THE ASSESSMENT AREA TWO BONDS – Additional Obligations" for more information. The Developer will enter into a completion agreement with the District with respect to any unfinished portions of the Assessment Area Two Project not funded with the proceeds of the Assessment Area Two Bonds. The Land Bank and the Developer will execute and deliver to the District a collateral assignment agreement, pursuant to which the Land Bank and the Developer will collaterally assign to the District, to the extent assignable and to the extent that they are solely owned or controlled by the Land Bank or the Developer, development rights relating to the Assessment Area Two Project. Notwithstanding such collateral assignment agreement, in the event the District forecloses on the lands subject to the Assessment Area Two Special Assessments as a result of the Land Bank's, the Developer's or subsequent landowners' failure to pay such assessments, there is a risk that the District or its designee will not have all permits and entitlements necessary to complete the development of Assessment Area Two. All such obligations of the Developer and the Land Bank are unsecured obligations. See "THE CAPITAL IMPROVEMENT PLAN AND THE ASSESSMENT AREA TWO PROJECT" and "THE DEVELOPMENT" herein for more information.

State Tax Reform

It is impossible to predict what new proposals may be presented regarding ad valorem tax reform and/or community development districts during upcoming legislative sessions, whether such new proposals or any previous proposals regarding the same will be adopted by the Florida Senate and House of Representatives and signed by the Governor, and, if adopted, the form thereof. On October 31, 2014, the Auditor General of the State released a 31-page report which requests legislative action to establish parameters on the amount of bonds a community development district may issue and provide additional oversight for community development district bonds. This report renews requests made by the Auditor General in 2011 that led to the Governor of the State issuing an Executive Order on January 11, 2012 (the “Executive Order”) directing the Office of Policy and Budget in the Executive Office of the Governor (“OPB”) to examine the role of special districts in the State. As of the date hereof, the OPB has not made any recommendations pursuant to the Executive Order nor has the Florida legislature passed any related legislation. It is impossible to predict with certainty the impact that any future legislation will or may have on the security for the Assessment Area Two Bonds. It should be noted that Section 190.16(14) of the Act provides in pertinent part that “The state pledges to the holders of any bonds issued under the Act that it will not limit or alter the rights of the district to levy and collect the … assessments… and to fulfill the terms of any agreement made with the holders of such bonds … and that it will not impair the rights or remedies of such holders.”

Payment of Assessment Area Two Special Assessments after Bank Foreclosure

In the event a bank forecloses on property within Assessment Area Two because of a default on a mortgage on such property in favor of such bank and then the bank itself fails, the Federal Deposit Insurance Corporation (the “FDIC”), as receiver will then become the fee owner of such property. In such event, the FDIC will not, pursuant to its own rules and regulations, likely be liable to pay the Assessment Area Two Special Assessments levied on such property. In addition, the District would require the consent of the FDIC prior to commencing a foreclosure action.

Cybersecurity

The District relies on a technological environment to conduct its operations. The District, its agents and other third parties the District does business with or otherwise relies upon are subject to cyber threats including, but not limited to, hacking, viruses, malware and other attacks on computer and other sensitive digital networks and systems. Entities or individuals may attempt to gain unauthorized access to such parties’ digital systems for the purposes of misappropriating assets or information or causing operational disruption and damage. No assurances can be given that any such attack(s) will not materially impact the operations or finances of the District, which could impact the timely payment of debt service on the Assessment Area Two Bonds.

Pandemics and Other Public Health Emergencies

The COVID-19 pandemic severely impacted global financial markets, unemployment levels and commerce generally. It is possible that, in the future, the spread of epidemic or pandemic diseases and/or government health and public safety restrictions imposed in response thereto could adversely impact the District, the Developer, the Land Bank, the timely and successful completion of Assessment Area Two and the construction and sale to purchasers of residential units therein. Such impacts could include delays in obtaining development approvals, construction delays, supply chain delays, or increased costs. See also “BONDOWNERS’ RISKS – Economic Conditions and Changes in Development Plans” and “–Insufficient Resources or Other factors Causing Failure to Complete Assessment Area Two” herein.

Prepayment and Redemption Risk

In addition to being subject to optional and mandatory sinking fund redemptions, the Assessment Area Two Bonds are subject to extraordinary mandatory redemption as a result of prepayments of the Assessment Area Two Special Assessments by owners of the property within Assessment Area Two. Any such redemptions of the Assessment Area Two Bonds would be at the principal amount of such Assessment Area Two Bonds being redeemed plus accrued interest to the date of redemption. In such event, owners of the Assessment Area Two Bonds may not realize their anticipated rate of return on the Assessment Area Two Bonds and owners of any Premium Bonds (as defined herein) may receive less than the price they paid for the Assessment Area Two Bonds. See “DESCRIPTION OF THE ASSESSMENT AREA TWO BONDS – Redemption Provisions” and “SECURITY FOR AND SOURCE OF PAYMENT OF THE ASSESSMENT AREA TWO BONDS – Prepayment of Assessment Area Two Special Assessments” herein for more information.

[Remainder of page intentionally left blank.]

ESTIMATED SOURCES AND USES OF FUNDS

The table that follows summarizes the estimated sources and uses of proceeds of the Assessment Area Two Bonds:

Source of Funds

Par Amount of Assessment Area Two Bonds	\$	
<u>[Plus][Less][Net] Original Issue [Premium][Discount]</u>		_____
Total Sources	\$	_____

Use of Funds

Deposit to Series 2026 Acquisition and Construction Account	\$	
Deposit to Series 2026 Reserve Account		_____
<u>Costs of Issuance, including Underwriter's Discount*</u>		_____
Total Uses	\$	_____

* Costs of issuance includes, without limitation, legal fees and other costs associated with the issuance of the Assessment Area Two Bonds.

[Remainder of page intentionally left blank.]

DEBT SERVICE REQUIREMENTS

The following table sets forth the scheduled debt service on the Assessment Area Two Bonds:

<u>Period Ending</u> <u>December 15</u>	<u>Principal</u> <u>(Amortization)</u>	<u>Interest</u>	<u>Total Debt Service</u>
2026	\$	\$	\$
2027			
2028			
2029			
2030			
2031			
2032			
2033			
2034			
2035			
2036			
2037			
2038			
2039			
2040			
2041			
2042			
2043			
2044			
2045			
2046			
2047			
2048			
2049			
2050			
2051			
2052			
2053			
2054			
2055			
2056			
TOTALS	<u>\$</u> <u>_____</u>	<u>\$</u> <u>_____</u>	<u>\$</u> <u>_____</u>

THE DISTRICT

General Information

The District was established under the provisions of the Act and created by Ordinance No. 2023-01 enacted by the City Commission of the City on January 17, 2023 and became effective January 27, 2023, pursuant to the provisions of the Act. The boundaries of the District include approximately 235+/- gross acres of land (the “District Lands”) located entirely within the City in the County.

Legal Powers and Authority

The District is an independent unit of local government created pursuant to, and established in accordance with, the Act. The Act was enacted in 1980 to provide a uniform method for the establishment of independent districts to manage and finance basic community development services, including capital infrastructure required for community developments throughout the State of Florida. The Act provides legal authority for community development districts (such as the District) to finance the acquisition, construction, operation and maintenance of the major infrastructure for community development pursuant to its general law charter. The District is classified as an independent district under Chapter 189, Florida Statutes.

Among other provisions, the Act gives the District’s Board of Supervisors, as governing body of the District (the “Board”), the authority to, among other things, (a) plan, establish, acquire, construct or reconstruct, enlarge or extend, equip, operate and maintain systems and facilities for, among other things: (i) water management and control for lands within the District and to connect any of such facilities with roads and bridges; (ii) water supply, sewer and waste-water management, reclamation and reuse systems or any combination thereof and to construct and operate connecting intercept or outlet sewers and sewer mains and pipes and water mains, conduits, or pipelines in, along, and under any street, alley, highway, or other public place or ways, and to dispose of any effluent, residue, or other byproducts of such system or sewer system; (iii) District roads equal to or exceeding the specifications of the county in which such District roads are located and street lights, landscaping, hardscaping and undergrounding of electric utility lines; and (iv) with the consent of the local general-purpose government within the jurisdiction of which the power is to be exercised, parks and facilities for indoor and outdoor recreational uses and security; (b) borrow money and issue bonds of the District; (c) impose and foreclose special assessments liens as provided in the Act; and (d) exercise all other powers, necessary, convenient, incidental or proper in connection with any of the powers or duties of the District stated in the Act.

The Act does not empower the District to adopt and enforce any land use plans or zoning ordinances and the Act does not empower the District to grant building permits; these functions are to be performed by general purpose local governments having jurisdiction over the lands within the District.

The Act exempts all property owned by the District from levy and sale by virtue of an execution and from judgment liens, but does not limit the right of any owner of Bonds of the District to pursue any remedy for enforcement of any lien or pledge of the District in connection with its bonds, including the Assessment Area Two Bonds.

Board of Supervisors

The Board is composed of five Supervisors. The Act provides that, at the initial meeting of the landowners, Supervisors must be elected by the landowners with the two Supervisors receiving the highest number of votes to serve for four years and the remaining Supervisors to serve for a two-year term. Three

of the five Supervisors are elected to the Board every two years in November. At such election the two Supervisors receiving the highest number of votes are elected to four-year terms and the remaining Supervisor is elected to a two-year term. Until the later of six (6) years after the initial appointment of Supervisors or the year in which there are at least 250 qualified electors in the District, or such earlier time as the Board may decide to exercise its ad valorem taxing power, the Supervisors are elected by vote of the landowners of the District. Ownership of the land within the District entitles the owner to one vote per acre (with fractions thereof rounded upward to the nearest whole number and, for purposes of determining voting interests, platted lots shall be counted individually and rounded up to the nearest whole acre and shall not be aggregated for determining the number of voting units held). Upon the later of six (6) years after the initial appointment of Supervisors or the year in which there are at least 250 qualified electors in the District, the Supervisors whose terms are expiring will be elected (as their terms expire) by qualified electors of the District, except as described below. A qualified elector is a registered voter who is at least eighteen years of age, a resident of the District and the State of Florida and a citizen of the United States. At the election where Supervisors are first elected by qualified electors, two Supervisors must be qualified electors and be elected by qualified electors, both to four-year terms. Thereafter, as terms expire, all Supervisors must be qualified electors and are elected to serve four-year terms. If there is a vacancy on the Board, whether as a result of the resignation or removal of a Supervisor or because no elector qualifies for a seat to be filled in an election, the remaining Board members are to fill such vacancy for the unexpired term.

Notwithstanding the foregoing, if at any time the Board proposes to exercise its ad valorem taxing power, prior to the exercise of such power, it shall call an election at which all Supervisors shall be qualified electors and shall be elected by qualified electors in the District. Elections subsequent to such decision shall be held in a manner such that the Supervisors will serve four-year terms with staggered expiration dates in the manner set forth in the Act.

The Act provides that it shall not be an impermissible conflict of interest under Florida law governing public officials for a Supervisor to be a stockholder, officer or employee of a landowner or of any entity affiliated with a landowner.

The current members of the Board and the expiration of the term of each member are set forth below:

<u>Name</u>	<u>Title</u>	<u>Term Expires</u>
Adam Morgan*	Chairperson	November 2027
Rob Bonin*	Vice-Chairperson	November 2027
Michelle Dudley*	Assistant Secretary	November 2029
Kayla Word*	Assistant Secretary	November 2027
Brent Kewley*	Assistant Secretary	November 2029

* Employee of, or affiliated with, the Developer.

A majority of the members of the Board constitutes a quorum for the purposes of conducting its business and exercising its powers and for all other purposes. Action taken by the Board shall be upon a vote of a majority of the members present unless general law or a rule of the District requires a greater number. All meetings of the Board are open to the public under Florida's open meeting or "Sunshine" law.

The District Manager and Other Consultants

The chief administrative official of the District is the District Manager (as hereinafter defined). The Act provides that a district manager has charge and supervision of the works of the District and is responsible for preserving and maintaining any improvement or facility constructed or erected pursuant to the provisions of the Act, for maintaining and operating the equipment owned by the District, and for performing such other duties as may be prescribed by the Board.

The District has retained Governmental Management Services – Central Florida, LLC, Orlando, Florida, to serve as its district manager (“District Manager”). The District Manager’s office is located at 219 E Livingston Street, Orlando, Florida 32801.

The Act further authorizes the Board to hire such employees and agents as it deems necessary. Thus, the District has employed the services of Greenberg Traurig, P.A., West Palm Beach, Florida, as Bond Counsel; Dave Schmitt Engineering, Inc., Orlando, Florida, as District Engineer; and Cobb Cole, P.A., Deland, Florida, as District Counsel. The Board has also retained the District Manager to serve as Methodology Consultant and to prepare the Assessment Methodology and to serve as dissemination agent for the Assessment Area Two Bonds.

Prior Indebtedness

The District previously issued \$5,715,000 aggregate principal amount of Special Assessment Bonds, Series 2024 (Assessment Area One) (the “Series 2024 Bonds”), currently outstanding in the principal amount of \$5,635,000 to finance certain infrastructure improvements associated with Assessment Area One.

The Assessment Area Two Special Assessments are not pledged to the payment of the principal of and interest on the Series 2024 Bonds and the Assessment Area One Special Assessments securing the Series 2024 Bonds are not pledged to the payment of the principal of and interest on the Assessment Area Two Bonds. The Assessment Area One Special Assessments are levied on the assessable lands within Assessment Area One. Upon the issuance of the Assessment Area Two Bonds, the Assessment Area Two Special Assessments will be the only Special Assessments levied on the assessable lands within Assessment Area Two.

[Remainder of page intentionally left blank.]

THE CAPITAL IMPROVEMENT PLAN AND THE ASSESSMENT AREA TWO PROJECT

The District Lands encompass approximately 235+- gross acres and are planned to contain a 1,137 unit master planned residential community known as “Hunt Club Grove” and referred to herein as the “Development.” Dave Schmitt Engineering, Inc. (the “District Engineer”) prepared a report entitled the Engineer’s Report for Capital Improvements, dated October 30, 2023, as may be amended and supplemented from time to time (the “Master Engineer’s Report”), as supplemented by a report entitled Second Supplemental Engineer’s Report for the Hunt Club Grove Community Development District, dated July 29, 2025 (the “Supplemental Engineer’s Report” and, together with the Master Engineer’s Report, the “Engineers Report”), which sets forth certain public infrastructure improvements necessary to develop the 1,137 residential units planned for the Development (the “Capital Improvement Plan”). The District Engineer, in the Engineer’s Report, estimates the total cost to complete the Capital Improvement Plan to be approximately \$38,149,142.

Land development associated with the Development will occur in phases. Phase one of the Development contains 334 residential units (“Assessment Area One”). Phase two of the Development is expected to contain 223 residential units (“Assessment Area Two”). The remaining phases of the Development planned for 580 lots will be developed in the future and the District may create one or more assessment areas relating to such phases.

The portion of the Capital Improvement Plan associated with Assessment Area One is referred to herein as the “Assessment Area One Project.” The portion of the Capital Improvement Plan associated with Assessment Area Two is referred to herein as the “Assessment Area Two Project.”

The District previously issued its Series 2024 Bonds to finance a portion of the Assessment Area One Project. The Assessment Area One Project is complete, and all lots have been developed and platted. See “THE DEVELOPMENT – Update on Assessment Area One” for more information.

The Assessment Area Two Bonds are being issued to finance a portion of the Assessment Area Two Project. The District Engineer, in the Engineer’s Report, estimates the total cost to complete the Assessment Area Two Project to be approximately \$11,137,622, as more particularly described below.

<u>Assessment Area Two Project Description</u>	<u>Total Costs</u>
Stormwater Management Systems	\$ 902,098
Utilities (Lift Stations, Water & Sewer)	2,548,696
Site Preparation/Internal Roadway & Post Salter Road (off-site) Improvements	962,762
Hardscapes, Landscapes, and Irrigation	2,677,793
Open Space, Ponds, and Amenities	2,547,054
Professional Services and Permitting	347,820
10% Contingency	<u>1,151,399</u>
Total	<u>\$11,137,622</u>

Land development associated with Assessment Area Two is substantially complete, with final completion expected by the end of January 2026. A final plat for the 223 lots within Assessment Area Two was recorded on May 27, 2025. The total land development costs associated with Assessment Area Two are expected to be approximately \$9.4 million, which does not include the cost to construct the Amenity (as hereinafter defined). See “THE DEVELOPMENT – Amenities” herein for more information. As of December 22, 2025, approximately \$7 million has been spent on land development costs associated with Assessment Area Two, a portion of which includes the Assessment Area Two Project. See “THE DEVELOPMENT – Development Plan/Status” herein.

The net proceeds of the Assessment Area Two Bonds to be deposited into the Series 2026 Acquisition and Construction Account will be approximately \$3.42 million* and such proceeds will be used by the District towards the funding and/or acquisition of a portion of the Assessment Area Two Project. The Developer will enter into a completion agreement that will obligate the Developer to complete any portions of the Assessment Area Two Project not funded with proceeds of the Assessment Area Two Bonds. See “BONDOWNERS’ RISKS - Insufficient Resources or Other Factors Causing Failure to Complete Assessment Area Two” herein.

The District is expected to issue one or more additional series of bonds in the future to finance remaining portions of the Capital Improvement Plan associated with the remaining 580 lots planned for the Development. Such bonds will be secured by special assessments levied on the District Lands planned to contain the remaining 580 lots planned for the Development and will not be secured by special assessments on the lands within Assessment Area One or Assessment Area Two. See “SECURITY FOR AND SOURCE OF PAYMENT OF THE ASSESSMENT AREA TWO BONDS” and “THE DEVELOPMENT – Development Plan/Status” herein.

The District Engineer has indicated that all engineering permits necessary to construct the Assessment Area Two Project have either been obtained or are reasonably expected to be obtained in the ordinary course of business. See “APPENDIX C – ENGINEER’S REPORT” for more information.

[Remainder of page intentionally left blank.]

* Preliminary, subject to change.

ASSESSMENT METHODOLOGY

General

The Master Assessment Methodology for Hunt Club Grove Community Development District dated November 2, 2023 (the “Master Methodology”), as supplemented by the final Supplemental Assessment Methodology for Assessment Area Two to be dated the sale date of the Assessment Area Two Bonds (the “Supplemental Methodology” and together with the Master Methodology, the “Assessment Methodology”), describes the methodology for allocation of the Assessment Area Two Special Assessments to lands within Assessment Area Two, has been prepared by Governmental Management Services – Central Florida, LLC, Orlando, Florida (the “Methodology Consultant”). See “EXPERTS” herein for more information. The Assessment Methodology is included herein as APPENDIX D. Once the final terms of the Assessment Area Two Bonds are determined, the Supplemental Methodology will be amended to reflect such final terms.

Once levied and imposed, the Assessment Area Two Special Assessments are a first lien on the land against which assessed until paid or barred by operation of law, co-equal with other taxes and assessments levied by the District and other non-federal units of government. See “ENFORCEMENT OF ASSESSMENT COLLECTIONS” herein.

Assessment Area Two Special Assessments

As set forth in the Assessment Methodology, the Assessment Area Two Special Assessments are levied on the 223 platted lots which comprise Assessment Area Two on the per unit basis below. See “THE DEVELOPMENT – Development Plan/Status” and “APPENDIX D: ASSESSMENT METHODOLOGY” herein.

<u>Product Type</u>	<u>No. of Units</u>	<u>Annual Assessment Area Two</u>	<u>Assessment Area Two Bonds</u>
		<u>Special Assessments Per Unit⁽¹⁾⁽²⁾⁽³⁾</u>	<u>Par Debt Per Unit⁽¹⁾</u>
Single-Family 40'	136	\$1,168.17	\$15,709.91
Single-Family 50'	87	1,460.22	19,637.39
Total	223		

⁽¹⁾Preliminary, subject to change.

⁽²⁾This amount is grossed up to include early payment discounts and County collection fees, currently 7%.

⁽³⁾In order for debt service assessment levels to be consistent with market conditions, Developer contributions are recognized. Based on the product type and number of units anticipated to absorb the principal amount of Assessment Area Two Bonds, it is estimated that the District will recognize a Developer contribution equal to \$535,000 (preliminary, subject to change) in eligible infrastructure.

The District will continue levying assessments to cover its operation and maintenance costs that are currently approximately \$815 per residential unit annually; which amount is subject to change. In addition, residents within Assessment Area Two will be required to pay homeowners association fees which are currently \$1,140 per single-family unit annually. The land within the District has been and is expected to be subject to taxes and assessments imposed by taxing authorities other than the District. The total millage rate imposed on taxable properties in the District for 2025 was approximately 20.1541 mills, which millage rate is subject to change in future tax years. These taxes would be payable in addition to the Assessment Area Two Special Assessments and any other assessments levied by the District. In addition, exclusive of voter approved millages levied for general obligation bonds, as to which no limit applies, the City, the County and the School District of Polk County, Florida may each levy ad valorem taxes and/or

special assessments upon the land in the District. The District has no control over the level of ad valorem taxes and/or special assessments levied by other taxing authorities. It is possible that in future years taxes levied by these other entities could be substantially higher than in the current year.

True-Up Mechanism

The Assessment Methodology sets forth a “true-up mechanism” which prevents any buildup of debt on unplatted or replatted land (“Unassigned Properties”). At the time Unassigned Properties becomes platted or replatted (“Assigned Properties”), the District will determine the amount of anticipated assessment revenue that remains on the Unassigned Properties, taking into account the proposed plat or site plan approval. If the total anticipated assessment revenue to be generated from the Assigned and Unassigned Properties is less than the required amount to pay debt service on the Assessment Area Two Bonds, then a debt reduction payment by the Developer or the Land Bank, as applicable, in the amount necessary to reduce the par amount of the outstanding Assessment Area Two Bonds plus accrued interest to a level that will be supported by the new maximum annual debt service will be required. See “APPENDIX D: ASSESSMENT METHODOLOGY” herein for additional information regarding the “true-up mechanism.”


[Remainder of page intentionally left blank.]

The information appearing below under the captions “THE DEVELOPMENT” and “THE LAND BANK AND THE DEVELOPER” has been furnished by the Land Bank or the Developer for inclusion in this Limited Offering Memorandum and, although believed to be reliable, such information has not been independently verified by Bond Counsel, the District or its counsel, or the Underwriter or its counsel, and no persons other than the Land Bank or the Developer make any representation or warranty as to the accuracy or completeness of such information supplied by them. The following information is provided by the Land Bank or the Developer as a means for the prospective bondholders to understand the anticipated development plan and risks associated with the Development. Neither the Land Bank, the Developer nor any other party is guaranteeing payment of the Assessment Area Two Bonds or the Assessment Area Two Special Assessments.

THE DEVELOPMENT

General

The District Lands encompass approximately 235+- gross acres of land located within the City of Lake Wales, Florida (the “City”) in Polk County, Florida (the “County”) and are planned to contain a 1,137 unit master planned residential community known as “Hunt Club Grove” and referred to herein as the “Development.” The Development is located on the west side of Hunt Brothers Road, south of State Road 60 and east of S 11th Street. The Development is approximately 2 miles east of US Highway 17 and 3 miles east of US Highway 27, which provides access to downtown Orlando, Florida. State Road 60 provides direct access to downtown Tampa, Florida. The Development is in close proximity to the regional headquarters of State Farm, a major employer in the region. The Development will serve as a bedroom community to the Orlando, Florida and Tampa, Florida markets. Set forth below is a map which depicts the approximate location of the Development.

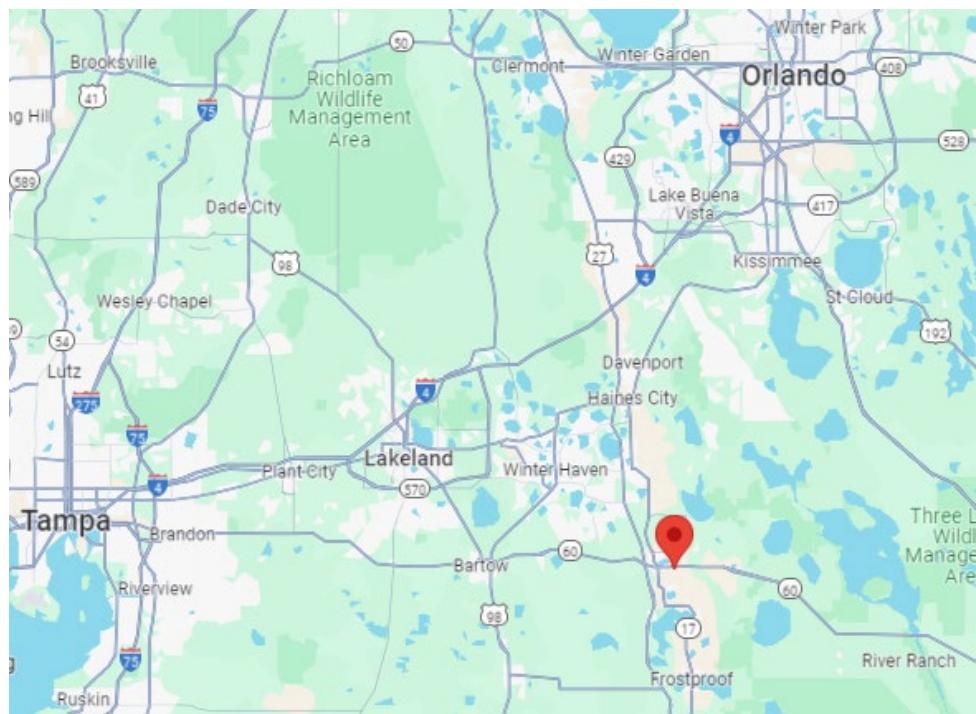

Land development associated with the Development will occur in phases. Phase one of the Development contains 334 residential units (“Assessment Area One”). Phase two of the Development is

expected to contain 223 residential units (“Assessment Area Two”). The remaining phases of the Development planned for 580 lots will be developed in the future and the District may create one or more assessment areas relating to such phases.

The portion of the Capital Improvement Plan associated with Assessment Area One is referred to herein as the “Assessment Area One Project.” The portion of the Capital Improvement Plan associated with Assessment Area Two is referred to herein as the “Assessment Area Two Project.”

The District previously issued its Series 2024 Bonds to finance a portion of the Assessment Area One Project. The Assessment Area One Project is complete, and all lots have been developed and platted. See “– Update on Assessment Area One” for more information.

The Assessment Area Two Bonds are being issued to finance a portion of the Assessment Area Two Project. The Assessment Area Two Bonds will be secured by the Assessment Area Two Special Assessments which at issuance are levied on the 223 platted lots which comprise Assessment Area Two, as set forth in the Assessment Methodology attached hereto. See “APPENDIX D – ASSESSMENT METHODOLOGY” herein.

TPG AG EHC III (LEN) Multi State 6, LLC, a Delaware limited liability company (the “Land Bank”) is the primary owner of the assessable lands within Assessment Area Two. The Land Bank has entered into a Construction Agreement (as hereinafter defined) and an Option Agreement (as hereinafter defined) with Lennar Homes, LLC, a Florida limited liability company (the “Developer”), pursuant to which the Developer will manage the installation of infrastructure improvements for 351 lots planned for a portion of the Development (including the 223 lots planned for Assessment Area Two) and the Developer has the option to purchase such lots. As of December 22, 2025, the Land Bank owns 217 platted lots within Assessment Area Two and the Developer owns the remaining 6 platted lots. Assuming the development and takedown of lots in accordance with the Construction Agreement and the Option Agreement, the Developer is expected to construct and market all 223 planned residential units within Assessment Area Two for sale to homebuyers. See “– Land Acquisition and the Option Agreement” and “THE LAND BANK AND THE DEVELOPER” herein for more information.

As of December 22, 2025, 8 residential units are under contract pending closing, with closings expected to commence in February 2026. Approximately 24 residential units are currently under construction.

Single-family homes within Assessment Area Two are expected to range in size from 1,444 square feet to 2,463 square feet with prices ranging from \$285,990 to \$396,990. The target market for the Development is first-time homebuyers and move-up homebuyers. See “– Residential Product Offerings” herein for more information.

Land Acquisition and the Option Agreement

The Land Bank acquired the lands within Assessment Area Two for a purchase price of approximately \$4.1 million. There are no mortgages on the lands within Assessment Area Two. The Developer is currently under contract to purchase the remaining land within the District.

The Land Bank has entered into a Construction Agreement dated October 15, 2025 (the “Construction Agreement”) with the Developer pursuant to which the Developer will manage the installation of infrastructure improvements for 351 lots planned for a portion of the Development (including the 223 lots planned for Assessment Area Two) and the Land Bank is obligated to reimburse the Developer

for the associated costs incurred related to such 351 lots not funded with proceeds of the Assessment Area Two Bonds and any additional bonds. Pursuant to the Construction Agreement, the Developer is obligated to complete the installation of the infrastructure improvements for such 351 lots.

The Developer and the Land Bank entered into an Option Agreement dated October 15, 2025, as may be amended and supplemented from time to time (the “Option Agreement”). Pursuant to the Option Agreement, the Developer paid the Land Bank an option payment of \$2,787,820 (the “Option Payment”) for the right for the Developer to acquire 351 of the developed lots within the Development (including the 223 lots planned for Assessment Area Two) at approximately \$70,683.60 per single-family forty-foot (40’) wide lot and \$72,644.66 per single-family fifty-foot (50’) lot, for an aggregate bulk purchase price of approximately \$25,090,375, of which approximately \$15,933,055 is attributable to the 223 lots planned for Assessment Area Two. The Option Payment is nonrefundable.

Pursuant to the Option Agreement, the initial takedown occurred in December 2025, and the remaining takedowns are required to occur every month thereafter, until all lots within Assessment Area Two have been acquired. The Developer has the right to acquire the lots early, subject to an early purchase premium, and to terminate the Option Agreement at any time upon delivery of written notice to the Land Bank. As of December 22, 2025, the Land Bank owns 217 platted lots within Assessment Area Two and the Developer owns the remaining 6 platted lots. See “BONDOWNERS’ RISKS - Insufficient Resources or Other Factors Causing Failure to Complete Assessment Area Two” herein.

Update on Assessment Area One

The District previously issued its Series 2024 Bonds to finance certain public infrastructure improvements associated with Assessment Area One, which contains 334 single-family homes. The Assessment Area One Project is complete, and all lots have been developed and platted. As of December 22, 2025, approximately 185 homes have been closed with homebuyers and an additional 31 homes are under contract pending closing. Approximately 59 homes within Assessment Area One are currently under construction.

Development Finance Plan

The total land development costs associated with Assessment Area Two are expected to be approximately \$9.4 million, which does not include the cost to construct the Amenity. See “– Amenities” below for more information. As of December 22, 2025, approximately \$7 million has been spent toward land development associated with Assessment Area Two, a portion of which includes the Assessment Area Two Project. Net proceeds of the Assessment Area Two Bonds to be deposited into the Series 2026 Acquisition and Construction Account will be approximately \$3.42 million* and such proceeds will be used by the District towards the funding and/or acquisition of a portion of the Assessment Area Two Project. See “BONDOWNERS’ RISKS – Insufficient Resources or Other Factors Causing Failure to Complete Assessment Area Two” herein.

Development Plan / Status

Land development associated with Assessment Area Two is substantially complete, with final completion expected by the end of January 2026. A final plat for the 223 lots which comprise Assessment Area Two was recorded on May 27, 2025. The initial takedown of 6 lots by the Developer occurred in

* Preliminary, subject to change.

December 2025. As of December 22, 2025, 8 residential units are under contract pending closing, with closings expected to commence in February 2026. Approximately 24 residential units are currently under construction.

It is expected that approximately 110 residential units within Assessment Area Two will be delivered to homebuyers per annum until buildout. This anticipated absorption is based upon estimates and assumptions made by the Developer that are inherently uncertain, though considered reasonable by the Developer, and are subject to significant business, economic, and competitive uncertainties and contingencies, all of which are difficult to predict and many of which are beyond the control of the Developer. As a result, there can be no assurance such absorption rate will occur or be realized in the time frame anticipated.

Residential Product Offerings

The target customers for units within the Development are first-time homebuyers and move-up homebuyers. Assessment Area Two will consist entirely of single-family homes on forty-foot (40') wide lots and single-family homes on fifty-foot (50') wide lots. The following table reflects the Developer's current expectations for the residential units to be constructed within Assessment Area Two, along with the number of bedrooms, bathrooms, square footages, estimated home prices, all of which are subject to change.

<u>Product Type</u>	<u>Square Footage</u>	<u>Beds/Baths</u>	<u>Price Range</u>
Single-Family 40'	1,444 to 2,463	3 to 5 Bedrooms, 2 to 2.5 Baths	\$285,990 to \$382,690
Single-Family 50'	1,487 to 2,451	3 to 5 Bedrooms, 2.5 to 3 Baths	\$289,990 to \$396,990

Development Approvals

The land within the Development, including, without limitation, the land therein subject to the Assessment Area Two Special Assessments, is zoned to allow for the contemplated residential uses described herein. All permits have been received by jurisdictional agencies to allow for the development contemplated herein or are reasonably expected to be received in the ordinary course.

The Developer is expected to complete certain offsite infrastructure improvements, including, but not limited to the construction of Post Salter Road. Construction of Post Salter Road is underway and is expected to be completed by February 2026. The estimated costs to complete the construction of Post Salter Road are approximately \$1.6 million, for which the Developer expects to receive road and utility impact fee credits in connection with such costs from the City upon final approval. The completion of Post Salter Road is not expected to have an adverse effect on the Assessment Area Two Project or the construction of residential units within Assessment Area Two.

Environmental

A Phase I Environmental Site Assessment was prepared by SCS Engineers, dated September 18, 2025 (the "ESA"), covering the land in Assessment Area Two. The ESA revealed no recognized environmental conditions in connection with Assessment Area Two. See "BONDOWNERS' RISK – Regulatory and Environmental Risks" herein for more information regarding potential environmental risks.

Amenities

The Development is planned to contain an amenity center that will include a 7,000 square foot clubhouse, a fitness center, a resort-style swimming pool, a soccer field, two pickleball courts, and a basketball court (collectively, the “Amenity”). Construction of the Amenity is underway and is expected to be completed by July 2026. The estimated cost to complete the Amenity is approximately \$4.6 million, which will be privately funded by the Developer. As of December 22, 2025, approximately \$850,000 has been spent on the construction of the Amenity. The Amenity will be owned, operated and maintained by the homeowners association and available for use by all residents of the Development.

Utilities

Potable water, irrigation, wastewater treatment and reclaimed wastewater (reuse services) for the Development are expected to be provided by the City. Electric power is expected to be provided by the Duke Energy. Cable television and broadband cable services are expected to be provided by FisionX. All utility services are available to the property.

Taxes, Fees and Assessments

As set forth in the Assessment Methodology, the Assessment Area Two Special Assessments are levied on the 223 platted lots which comprise Assessment Area Two on the per unit basis below. See “THE DEVELOPMENT – Development Plan/Status” and “APPENDIX D: ASSESSMENT METHODOLOGY” herein.

<u>Product Type</u>	<u>No. of Units</u>	<u>Annual Assessment Area Two Special Assessments Per Unit⁽¹⁾⁽²⁾⁽³⁾</u>	<u>Assessment Area Two Bonds Par Debt Per Unit⁽¹⁾</u>
Single-Family 40'	136	\$1,168.17	\$15,709.91
Single-Family 50'	87	1,460.22	19,637.39
Total	223		

⁽¹⁾ Preliminary, subject to change.

⁽²⁾ This amount is grossed up to include early payment discounts and County collection fees, currently 7%.

⁽³⁾ In order for debt service assessment levels to be consistent with market conditions, Developer contributions are recognized. Based on the product type and number of units anticipated to absorb the principal amount of Assessment Area Two Bonds, it is estimated that the District will recognize a Developer contribution equal to \$535,000 (preliminary, subject to change) in eligible infrastructure.

The District will continue levying assessments to cover its operation and maintenance costs that are currently approximately \$815 per residential unit annually; which amount is subject to change. In addition, residents within Assessment Area Two will be required to pay homeowners association fees which are currently \$1,140 per single-family unit annually. The land within the District has been and is expected to be subject to taxes and assessments imposed by taxing authorities other than the District. The total millage rate imposed on taxable properties in the District for 2025 was approximately 20.1541 mills, which millage rate is subject to change in future tax years. These taxes would be payable in addition to the Assessment Area Two Special Assessments and any other assessments levied by the District. In addition, exclusive of voter approved millages levied for general obligation bonds, as to which no limit applies, the City, the County and the School District of Polk County, Florida may each levy ad valorem taxes and/or special assessments upon the land in the District. The District has no control over the level of ad valorem taxes and/or special assessments levied by other taxing authorities. It is possible that in future years taxes levied by these other entities could be substantially higher than in the current year.

Education

Students in elementary school are expected to attend Frostproof Ben Hill Griffin, Jr. Elementary School, which was rated “C” by the Florida Department of Education for 2025. Students in middle school are expected to attend McLaughlin Academy of Excellence, which was rated “C” by the Florida Department of Education for 2025. Students in high school are expected to attend Winter Haven Senior High School, which was rated “B” by the Florida Department of Education for 2025. There are also several private and charter school alternatives in the vicinity of the Development.

Competition

The following communities have been identified by the Developer as being competitive with the Development because of their proximity to the Development, price ranges and product types: Ranches at Lake McLeod, Leoma’s Landing, Via Terra, Peace Creek Reserve, Annabelle Estates and Reserve at Lake Parker.

The information under this heading does not purport to list all of the existing or planned communities in the area of the Development, but rather provide a list of those that the Developer feels pose primary competition to the Development.

THE LAND BANK AND THE DEVELOPER

The Land Bank

TPG AG EHC III (LEN) Multi State 6, LLC, a Delaware limited liability company (the “Land Bank”), owns a portion of the lands within Assessment Area Two. The Land Bank was organized on April 3, 2025 and is authorized to transact business in the State. The Land Bank is a special-purpose entity whose primary assets are various properties subject to option agreements. The Land Bank is wholly owned by TPG AG EHC III SPV 6, L.P., a Delaware limited partnership organized on April 3, 2025, whose general partner is TPG AG EHC III SPV 1 GP, LLC, a Delaware limited liability company organized on April 3, 2025 (“TPG AG GP”).

TPG AG GP is managed by Angelo, Gordon & Co., L.P. (“Angelo Gordon”). Angelo Gordon was acquired by TPG Inc., a Delaware corporation (“TPG”), in November 2023. TPG, founded in 1992, is a leading global alternative asset management firm with \$286 billion in assets under management as of September 30, 2025. TPG has offices in San Francisco, Fort Worth, New York, Amsterdam, Beijing, Chicago, Dubai, Frankfurt, Guangdong, Hong Kong, London, Los Angeles, Luxembourg, Melbourne, Miami, Milan, Mumbai, Seoul, Shanghai, Singapore, Tokyo and Washington, D.C.

TPG stock trades on Nasdaq under the symbol TPG. TPG is subject to the informational requirements of the Securities and Exchange Commission Act of 1934, as amended (the “Exchange Act”), and in accordance therewith files reports, proxy statements, and other information with the Securities and Exchange Commission (the “SEC”). The file number for TPG is No-1-41222. Such reports, proxy statements, and other information are available at the SEC’s internet website at <http://www.sec.gov>. All documents subsequently filed by TPG pursuant to the requirements of the Securities and Exchange Commission Act of 1934 after the date of this Limited Offering Memorandum will be available for inspection in the same manner as described above.

The Developer

The Developer, Lennar Homes, LLC, is a Florida limited liability company formed on November 30, 2006. The Developer is an indirectly wholly-owned subsidiary of Lennar Corporation (“Lennar”). Lennar, founded in 1954, has homebuilding operations in fifteen states and is one of the nation’s leading builders of quality homes for all generations, building affordable, first-time, move-up and retirement homes. Lennar stock trades on the New York Stock Exchange under the symbol LEN. Lennar is subject to the informational requirements of the Exchange Act, and in accordance therewith files reports, proxy statements, and other information with the SEC. Such filings, particularly Lennar’s annual and quarterly reports filed on Form 10-K and Form 10-Q, set forth certain data relative to the consolidated results of operations and financial position of Lennar and their subsidiaries as of such date. The SEC maintains an Internet web site that contains reports, proxy and information statements and other information regarding registrants that file electronically with the SEC, including Lennar. The address of such Internet web site is www.sec.gov.

All documents subsequently filed by Lennar pursuant to the requirements of the Exchange Act after the date of this Limited Offering Memorandum will be available for inspection in such manner as the SEC prescribes. Lennar is not guaranteeing any of the Developer’s obligations incurred in connection with the issuance of the Assessment Area Two Bonds.

NEITHER THE LAND BANK, DEVELOPER NOR LENNAR CORPORATION ARE GUARANTEEING THE PAYMENT OF THE ASSESSMENT AREA TWO BONDS OR THE ASSESSMENT AREA TWO SPECIAL ASSESSMENTS. NONE OF THE ENTITIES LISTED HEREIN, OTHER THAN THE DEVELOPER, HAVE ENTERED INTO ANY AGREEMENTS IN CONNECTION WITH THE ISSUANCE OF THE ASSESSMENT AREA TWO BONDS.

TAX MATTERS

General

The Internal Revenue Code of 1986, as amended (the “Code”), includes requirements which the District must continue to meet after the issuance of the Assessment Area Two Bonds in order that the interest on the Assessment Area Two Bonds be and remain excludable from gross income for federal income tax purposes. The District’s failure to meet these requirements may cause the interest on the Assessment Area Two Bonds to be included in gross income for federal income tax purposes retroactively to the date of issuance of the Assessment Area Two Bonds. The District has covenanted in the Indenture to take the actions required by the Code in order to maintain the exclusion from gross income for federal income tax purposes of interest on the Assessment Area Two Bonds.

In the opinion of Greenberg Traurig, P.A., Bond Counsel, assuming the accuracy of certain representations and certifications of the District and the Developer and continuing compliance by the District with the tax covenants referred to above, under existing statutes, regulations, rulings and court decisions, the interest on the Assessment Area Two Bonds is excludable from gross income of the holders thereof for federal income tax purposes. Interest on the Assessment Area Two Bonds is not an item of tax preference for purposes of the federal alternative minimum tax imposed on individuals. In the case of the alternative minimum tax imposed by Section 55(b)(2) of the Code on applicable corporations (as defined in Section 59(k) of the Code), interest on the Assessment Area Two Bonds is not excluded from the determination of adjusted financial statement income. Bond Counsel is further of the opinion that the Assessment Area Two Bonds and the income thereon are not subject to taxation under the laws of the State, except as to estate taxes and taxes under Chapter 220, Florida Statutes, on interest, income or profits on

debt obligations owned by corporations as defined in said Chapter 220. Bond Counsel will express no opinion as to any other tax consequences regarding the Assessment Area Two Bonds. Prospective purchasers of the Assessment Area Two Bonds should consult their own tax advisors as to the status of interest on the Assessment Area Two Bonds under the tax laws of any state other than the State.

The above opinion on federal tax matters with respect to the Assessment Area Two Bonds will be based on and will assume the accuracy of certain representations and certifications of the District and the Developer, and compliance with certain covenants of the District to be contained in the transcript of proceedings and that are intended to evidence and assure the foregoing, including that the Assessment Area Two Bonds will be and will remain obligations, the interest on which is excludable from gross income for federal income tax purposes. Bond Counsel will not independently verify the accuracy of those certifications and representations. Bond Counsel will express no opinion as to any other tax consequences regarding the Assessment Area Two Bonds.

Except as described above, Bond Counsel will express no opinion regarding the federal income tax consequences resulting from the receipt or accrual of the interest on the Assessment Area Two Bonds, or the ownership or disposition of the Assessment Area Two Bonds. Prospective purchasers of Assessment Area Two Bonds should be aware that the ownership of Assessment Area Two Bonds may result in other collateral federal tax consequences, including (i) the denial of a deduction for interest on indebtedness incurred or continued to purchase or carry the Assessment Area Two Bonds, (ii) the reduction of the loss reserve deduction for property and casualty insurance companies by the applicable statutory percentage of certain items, including the interest on the Assessment Area Two Bonds, (iii) the inclusion of the interest on the Assessment Area Two Bonds in the earnings of certain foreign corporations doing business in the United States for purposes of a branch profits tax, (iv) the inclusion of the interest on the Assessment Area Two Bonds in the passive income subject to federal income taxation of certain Subchapter S corporations with Subchapter C earnings and profits at the close of the taxable year, (v) the inclusion of interest on the Assessment Area Two Bonds in the determination of the taxability of certain Social Security and Railroad Retirement benefits to certain recipients of such benefits, (vi) net gain realized upon the sale or other disposition of property such as the Assessment Area Two Bonds generally must be taken into account when computing the Medicare tax with respect to net investment income or undistributed net investment income, as applicable, imposed on certain high income individuals and specified trusts and estates and (vii) receipt of certain investment income, including interest on the Assessment Area Two Bonds, is considered when determining qualification limits for obtaining the earned income credit provided by Section 32(a) of the Code. The nature and extent of the other tax consequences described above will depend on the particular tax status and situation of each owner of the Assessment Area Two Bonds. Prospective purchasers of the Assessment Area Two Bonds should consult their own tax advisors as to the impact of these and any other tax consequences.

Bond Counsel's opinion is based on existing law, which is subject to change. Such opinion is further based on factual representations made to Bond Counsel as of the date of issuance of the Assessment Area Two Bonds. Bond Counsel assumes no duty to update or supplement its opinion to reflect any facts or circumstances that may thereafter come to Bond Counsel's attention, or to reflect any changes in law that may thereafter occur or become effective. Moreover, Bond Counsel's opinion is not a guarantee of a particular result, and are not binding on the IRS or the courts; rather, such opinion represents Bond Counsel's professional judgment based on its review of existing law, and in reliance on the representations and covenants that it deems relevant to such opinion.

Original Issue Discount and Premium

Certain of the Assessment Area Two Bonds (“Discount Bonds”) may be offered and sold to the public at an original issue discount (“OID”). OID is the excess of the stated redemption price at maturity (the principal amount) over the “issue price” of a Discount Bond determined under Code Section 1273 or 1274 (i.e., for obligations issued for money in a public offering, the initial offering price to the public (other than to bond houses and brokers) at which a substantial amount of the obligation of the same maturity is sold pursuant to that offering). For federal income tax purposes, OID accrues to the owner of a Discount Bond over the period to maturity based on the constant yield method, compounded semiannually (or over a shorter permitted compounding interval selected by the owner). The portion of OID that accrues during the period of ownership of a Discount Bond (i) is interest excludable from the owner’s gross income for federal income tax purposes to the same extent, and subject to the same considerations discussed above, as other interest on the Assessment Area Two Bonds, and (ii) is added to the owner’s tax basis for purposes of determining gain or loss on the maturity, redemption, prior sale or other disposition of that Discount Bond.

Certain of the Assessment Area Two Bonds (“Premium Bonds”) may be offered and sold to the public at a price in excess of their stated redemption price (the principal amount) at maturity (or earlier for certain Premium Bonds callable prior to maturity). That excess constitutes bond premium. For federal income tax purposes, bond premium is amortized over the period to maturity of a Premium Bond, based on the yield to maturity of that Premium Bond (or, in the case of a Premium Bond callable prior to its stated maturity, the amortization period and yield may be required to be determined on the basis of an earlier call date that results in the lowest yield on that Premium Bond), compounded semiannually (or over a shorter permitted compounding interval selected by the owner). No portion of that bond premium is deductible by the owner of a Premium Bond. For purposes of determining the owner’s gain or loss on the sale, redemption (including redemption at maturity) or other disposition of a Premium Bond, the owner’s tax basis in the Premium Bond is reduced by the amount of bond premium that accrues during the period of ownership. As a result, an owner may realize taxable gain for federal income tax purposes from the sale or other disposition of a Premium Bond for an amount equal to or less than the amount paid by the owner for that Premium Bond.

Owners of Discount and Premium Bonds should consult their own tax advisers as to the determination for federal income tax purposes of the amount of OID or bond premium properly accruable in any period with respect to the Discount or Premium Bonds and as to other federal tax consequences, and the treatment of OID and bond premium for purposes of state and local taxes on, or based on, income.

Changes in Federal and State Tax Law

From time to time, there are legislative proposals suggested, debated, introduced or pending in Congress or in the State legislature that, if enacted into law, could alter or amend one or more of the federal tax matters, or state tax matters, respectively, described above including, without limitation, the excludability from gross income of interest on the Assessment Area Two Bonds, adversely affect the market price or marketability of the Assessment Area Two Bonds, or otherwise prevent the holders from realizing the full current benefit of the status of the interest thereon. It cannot be predicted whether or in what form any such proposal may be enacted, or whether, if enacted, any such proposal would affect the Assessment Area Two Bonds. Prospective purchasers of the Assessment Area Two Bonds should consult their tax advisors as to the impact of any proposed or pending legislation.

Information Reporting and Backup Withholding

Interest paid on tax-exempt bonds such as the Assessment Area Two Bonds is subject to information reporting to the Internal Revenue Service in a manner similar to interest paid on taxable obligations. This reporting requirement does not affect the excludability of interest on the Assessment Area Two Bonds from gross income for federal income tax purposes. However, in conjunction with that information reporting requirement, the Code subjects certain non-corporate owners of Assessment Area Two Bonds, under certain circumstances, to “backup withholding” at the rates set forth in the Code, with respect to payments on the Assessment Area Two Bonds and proceeds from the sale of Assessment Area Two Bonds. Any amount so withheld would be refunded or allowed as a credit against the federal income tax of such owner of Assessment Area Two Bonds. This withholding generally applies if the owner of Assessment Area Two Bonds (i) fails to furnish the payor such owner’s social security number or other taxpayer identification number (“TIN”), (ii) furnished the payor an incorrect TIN, (iii) fails to properly report interest, dividends, or other “reportable payments” as defined in the Code, or (iv) under certain circumstances, fails to provide the payor or such owner’s securities broker with a certified statement, signed under penalty of perjury, that the TIN provided is correct and that such owner is not subject to backup withholding. Prospective purchasers of the Assessment Area Two Bonds may also wish to consult with their tax advisors with respect to the need to furnish certain taxpayer information in order to avoid backup withholding.

AGREEMENT BY THE STATE

Under the Act, the State of Florida pledges to the holders of any bonds issued thereunder, including the Assessment Area Two Bonds, that it will not limit or alter the rights of the District to own, acquire, construct, reconstruct, improve, maintain, operate or furnish the Assessment Area Two Project subject to the Act or to levy and collect taxes, assessments, rentals, rates, fees, and other charges provided for in the Act and to fulfill the terms of any agreement made with the holders of such bonds and that it will not in any way impair the rights or remedies of such holders.

LEGALITY FOR INVESTMENT

The Act provides that the Assessment Area Two Bonds are legal investments for savings banks, banks, trust companies, insurance companies, executors, administrators, trustees, guardians, and other fiduciaries, and for any board, body, agency, instrumentality, county, municipality or other political subdivision of the State of Florida, and constitute securities which may be deposited by banks or trust companies as security for deposits of state, county, municipal or other public funds, or by insurance companies as required or voluntary statutory deposits.

SUITABILITY FOR INVESTMENT

In accordance with applicable provisions of Florida law, the Assessment Area Two Bonds may initially be sold by the District only to “accredited investors” within the meaning of Chapter 517, Florida Statutes, as amended, and the rules promulgated thereunder. The limitation of the initial offering to accredited investors does not denote restrictions on transfers in any secondary market for the Assessment Area Two Bonds. Investment in the Assessment Area Two Bonds poses certain economic risks. No dealer, broker, salesperson or other person has been authorized by the District or the Underwriter to give any information or make any representations, other than those contained in this Limited Offering Memorandum.

The Assessment Area Two Bonds will be issued in fully registered form, without coupons, in authorized denominations of \$5,000 and any integral multiple thereof, provided, however, if any initial

beneficial owner of Assessment Area Two Bonds does not purchase at least \$100,000 of the Assessment Area Two Bonds at the time of initial delivery of the Assessment Area Two Bonds, such beneficial owner must execute and deliver to the District and the Underwriter on the date of delivery of the Assessment Area Two Bonds the investor letter in the form attached to the Second Supplemental Indenture or otherwise establish to the satisfaction of the Underwriter that such beneficial owner is an “accredited investor,” as described in Rule 501(a) under Regulation D of the Securities Act of 1933, as amended.

ENFORCEABILITY OF REMEDIES

The remedies available to the Owners of the Assessment Area Two Bonds upon an Event of Default under the Master Indenture are in many respects dependent upon judicial actions which are often subject to discretion and delay. Under existing constitutional and statutory law and judicial decisions, including the federal bankruptcy code, the remedies specified by the Indenture and the Assessment Area Two Bonds may not be readily available or may be limited. The various legal opinions to be delivered concurrently with the delivery of the Assessment Area Two Bonds will be qualified as to the enforceability of the remedies provided in the various legal instruments, by limitations imposed by bankruptcy, reorganization, insolvency or other similar laws affecting the rights of creditors enacted before or after such delivery.

LITIGATION

The District

There is no litigation against the District of any nature now pending or, to the knowledge of the District threatened, seeking to restrain or enjoin the issuance, sale, execution or delivery of the Assessment Area Two Bonds, or in any way contesting or affecting (i) the validity of the Assessment Area Two Bonds or any proceedings of the District taken with respect to the issuance or sale thereof, (ii) the pledge or application of any moneys or security provided for the payment of the Assessment Area Two Bonds, (iii) the existence or powers of the District or (iv) the validity of the Assessment Proceedings.

The Land Bank

There is no litigation of any nature now pending or, to the knowledge of the Land Bank, threatened, which could reasonably be expected to have a material and adverse effect upon the completion of the Assessment Area Two Project or the development of Assessment Area Two, as described herein, materially and adversely affect the ability of the Land Bank to pay the Assessment Area Two Special Assessments imposed against the land within Assessment Area Two owned by the Land Bank or materially and adversely affect the ability of the Land Bank to perform their various obligations described in this Limited Offering Memorandum.

The Developer

There is no litigation of any nature now pending or, to the knowledge of the Developer, threatened, which could reasonably be expected to have a material and adverse effect upon the completion of the Assessment Area Two Project or the development of Assessment Area Two, as described herein, materially and adversely affect the ability of the Developer to pay the Assessment Area Two Special Assessments imposed against the land within Assessment Area Two owned by the Developer or materially and adversely affect the ability of the Developer to perform their various obligations described in this Limited Offering Memorandum.

CONTINGENT FEES

The District has retained Bond Counsel, District Counsel, the District Engineer, the Methodology Consultant, the Underwriter (who has retained Underwriter's counsel) and the Trustee (who has retained Trustee's Counsel), with respect to the authorization, sale, execution and delivery of the Assessment Area Two Bonds. Except for the payment of certain fees to District Counsel, the District Engineer and the Methodology Consultant, the payment of fees of the other professionals is each contingent upon the issuance of the Assessment Area Two Bonds.

NO RATING

No application for a rating for the Assessment Area Two Bonds has been made to any rating agency, nor is there any reason to believe that an investment grade rating for the Assessment Area Two Bonds would have been obtained if application had been made.

EXPERTS

The Engineer's Report included in APPENDIX C to this Limited Offering Memorandum has been prepared by Dave Schmitt Engineering, Inc., Orlando, Florida, the District Engineer. APPENDIX C should be read in its entirety for complete information with respect to the subjects discussed therein. Governmental Management Services – Central Florida, LLC, Orlando, Florida, as Methodology Consultant, has prepared the Assessment Methodology set forth as APPENDIX D hereto. APPENDIX D should be read in its entirety for complete information with respect to the subjects discussed therein. As a condition to closing on the Assessment Area Two Bonds, both the District Engineer and the Methodology Consultant have consented to the inclusion of their reports in this Limited Offering Memorandum.

FINANCIAL INFORMATION

The District will covenant in the Disclosure Agreement (as defined below), the form of which is set forth in APPENDIX E hereto, to provide its annual audit to the Municipal Securities Rulemaking Board's ("MSRB") Electronic Municipal Markets Access repository ("EMMA") as described in APPENDIX E. The unaudited financial statements of the District for the Fiscal Year ended September 30, 2025 and the audited financial statements of the District for the Fiscal Year ended September 30, 2024 are included herewith as APPENDIX F. The consent of the District's auditor for the use of the financial statements herein has not been sought as the District's financial statements are publicly available documents.

Each community development district in Florida must have a separate website with certain information as set forth in Section 189.069, F.S. Under such statute, each district must post its proposed budget and final budget and a link to the auditor general's website (and the district's audit) on a district website or the website of the municipal or county government. The District currently has a website in place and is presently in compliance with the statutory guidelines required by Section 189.069, Florida Statutes, as amended.

DISCLOSURE REQUIRED BY FLORIDA BLUE SKY REGULATIONS

Rule 69W-400.003, Rules of Government Securities under Section 517.051(1), Florida Statutes, promulgated by the Florida Department of Financial Services, Office of Financial Regulation, Division of Securities and Finance ("Rule 69W-400.003"), requires the District to disclose each and every default as to the payment of principal and interest with respect to obligations issued or guaranteed by the District after

December 31, 1975. Rule 69W-400.003 further provides, however, that if the District, in good faith, believes that such disclosures would not be considered material by a reasonable investor, such disclosures may be omitted. The District is not and has never been in default as to principal or interest on its bonds or other debt obligations.

CONTINUING DISCLOSURE

The District, the Land Bank and the Developer, each as an Obligated Person, will enter into a Continuing Disclosure Agreement (the "Disclosure Agreement"), the proposed form of which is set forth in APPENDIX E, for the benefit of the Assessment Area Two Bondholders (including owners of beneficial interests in such Assessment Area Two Bonds), respectively, to provide certain financial information and operating data relating to the District and the Development by certain dates prescribed in the Disclosure Agreement (the "Reports") through EMMA. In addition, certain listed events must be disclosed through EMMA within a prescribed time period. The specific nature of the information to be contained in the Reports is set forth in "APPENDIX E: PROPOSED FORM OF CONTINUING DISCLOSURE AGREEMENT." Under certain circumstances, the failure of the District, the Land Bank or the Developer to comply with their respective obligations under the Disclosure Agreement constitutes an event of default thereunder. Such a default will not constitute an Event of Default under the Master Indenture, but such event of default under the Disclosure Agreement would allow the Assessment Area Two Bondholders (including owners of beneficial interests in such Bonds), as applicable, to bring an action for specific performance.

The District has previously entered into continuing disclosure obligations in connection with Rule 15c2-12 of the Securities Exchange Act of 1934, as amended (the "Rule"), relating to the Series 2024 Bonds. During the past 5 years, the District has been in material compliance with such continuing disclosure obligations. The District appointed the District Manager to serve as the initial dissemination agent under the Disclosure Agreement.

Also, pursuant to the Disclosure Agreement, the Land Bank and the Developer will covenant to provide certain financial information and operating data relating to the District, the Land Bank and the Developer, as applicable, on a quarterly basis, upon the written request of the Dissemination Agent. The Land Bank and the Developer have represented and warranted that to their knowledge they have provided on a timely basis all reporting information requested by the applicable dissemination agent with respect to prior continuing disclosure agreements entered into pursuant to the Rule. The Developer has been made aware of instances where the information required to be provided to the dissemination agents was not timely requested, not filed with the appropriate repository or, if filed, not filed on a timely basis. The Developer has represented that they have instituted internal processes to provide information to the dissemination agents on a timely basis and obtained assurances from the dissemination agents that they will in turn request the required reporting information timely and file such information timely with the appropriate repository. See "APPENDIX E: PROPOSED FORM OF CONTINUING DISCLOSURE AGREEMENT."

UNDERWRITING

FMSbonds, Inc. (the "Underwriter") has agreed, pursuant to a contract with the District, subject to certain conditions, to purchase the Assessment Area Two Bonds from the District at a purchase price of \$_____ (representing the par amount of the Assessment Area Two Bonds, [plus] [less] [net] original issue [premium] [discount] of \$_____ and less an Underwriter's discount of \$______). The Underwriter's obligations are subject to certain conditions precedent and upon satisfaction or waiver of such conditions, the Underwriter will be obligated to purchase all of the Assessment Area Two Bonds if any are issued.

The Underwriter intends to offer the Assessment Area Two Bonds to accredited investors at the offering prices set forth on the inside cover page of this Limited Offering Memorandum, which may subsequently change without prior notice. The Assessment Area Two Bonds may be offered and sold to certain dealers, banks and others at prices lower than the initial offering prices set forth on the inside cover page of this Limited Offering Memorandum, and such initial offering prices may be changed from time to time by the Underwriter.

VALIDATION

The Assessment Area Two Bonds to be issued pursuant to the Indenture were validated by final judgment of the Circuit Court of the Tenth Judicial Circuit of Florida in and for the County, rendered on February 2, 2024. The period of time for appeal of the judgment of validation of the Assessment Area Two Bonds expired on March 3, 2024, with no appeals being filed.

LEGAL MATTERS

Certain legal matters related to the authorization, sale and delivery of the Assessment Area Two Bonds are subject to the approval of Greenberg Traurig, P.A., West Palm Beach, Florida, Bond Counsel. Certain legal matters will be passed upon for the Underwriter by its counsel, Squire Patton Boggs (US) LLP, Miami, Florida. Certain legal matters will be passed upon for the District by its counsel, Cobb Cole, P.A., Deland, Florida. Certain legal matters will be passed upon for the Developer by its counsel, Greenberg Traurig, P.A., West Palm Beach, Florida. Certain legal matters will be passed upon for the Land Bank by its counsel, Lewis, Longman & Walker, P.A., West Palm Beach, Florida.

Bond Counsel's opinion included herein is based on existing law, which is subject to change. Such opinion is further based on factual representations made to Bond Counsel as of the date of such. Bond Counsel assumes no duty to update or supplement its opinion to reflect any facts or circumstances that may thereafter come to Bond Counsel's attention, or to reflect any changes in law that may thereafter occur or become effective. Moreover, Bond Counsel's opinion is not a guarantee of a particular result, and is not binding on the Internal Revenue Service or the courts; rather, such opinion represents Bond Counsel's professional judgment based on its review of existing law, and in reliance on the representations and covenants that it deems relevant to such opinion.

MISCELLANEOUS

Any statements made in this Limited Offering Memorandum involving matters of opinion or estimates, whether or not expressly so stated, are set forth as such and not as representations of fact, and no representations are made that any of the estimates will be realized.

The references herein to the Assessment Area Two Bonds and other documents referred to herein are brief summaries of certain provisions thereof. Such summaries do not purport to be complete and reference is made to such documents for full and complete statements of such provisions.

This Limited Offering Memorandum is submitted in connection with the limited offering of the Assessment Area Two Bonds and may not be reproduced or used, as a whole or in part, for any other purpose. This Limited Offering Memorandum is not to be construed as a contract with the purchasers or the Beneficial Owners of any of the Assessment Area Two Bonds.

AUTHORIZATION AND APPROVAL

The execution and delivery of this Limited Offering Memorandum has been duly authorized by the Board of the District.

HUNT CLUB GROVE COMMUNITY DEVELOPMENT DISTRICT

By: _____
Chairperson, Board of Supervisors

APPENDIX A

COPY OF MASTER INDENTURE AND
PROPOSED FORM OF SECOND SUPPLEMENTAL INDENTURE

[THIS PAGE INTENTIONALLY LEFT BLANK]

TABLE OF CONTENTS

	<u>Page</u>
MASTER TRUST INDENTURE	
between	
HUNT CLUB GROVE COMMUNITY DEVELOPMENT DISTRICT	
and	
U.S. BANK TRUST COMPANY, NATIONAL ASSOCIATION	
As Trustee	
Dated as of June 1, 2024	
relating to	
HUNT CLUB GROVE COMMUNITY DEVELOPMENT DISTRICT	
SPECIAL ASSESSMENT BONDS	
SECTION 7.03. Valuation of Funds.....	36
Article VIII REDEMPTION AND PURCHASE OF BONDS	38
SECTION 8.01. Redemption Dates and Prices	38
SECTION 8.02. Notice of Redemption and of Purchase	39
SECTION 8.03. Payment of Redemption Price	40
SECTION 8.04. Partial Redemption of Bonds.....	41
Article IX COVENANTS OF THE ISSUER	42
SECTION 9.01. Power to Issue Bonds and Create Lien	42
SECTION 9.02. Payment of Principal and Interest on Bonds.....	42
SECTION 9.03. Special Assessments; Re-Assessments.....	43
SECTION 9.04. Method of Collection	43
SECTION 9.05. Delinquent Special Assessments; Sale of Tax Certificates and Issuance of Tax Deeds; Foreclosure of Special Assessment Liens.....	44
SECTION 9.06. Management of Property Acquired by the Trustee or Issuer.....	45
SECTION 9.07. Books and Records with Respect to Special Assessments	45
SECTION 9.08. Removal of Special Assessment Liens	46
SECTION 9.09. Deposit of Special Assessments.....	47
SECTION 9.10. Construction to be on District Lands	47
SECTION 9.11. Operation, Use and Maintenance of Project	47
SECTION 9.12. Observance of and Compliance with Valid Requirements.....	48
SECTION 9.13. Payment of Operating or Maintenance Costs by State or Others.....	48
SECTION 9.14. Public Liability and Property Damage Insurance; Maintenance of Insurance; Use of Insurance and Condemnation Proceeds.....	48
SECTION 9.15. Collection of Insurance Proceeds.....	50
SECTION 9.16. Use of Revenues for Authorized Purposes Only	50
SECTION 9.17. Books and Records	50
SECTION 9.18. Observance of Accounting Standards.....	51
SECTION 9.19. Employment of Certified Public Accountant.....	51
SECTION 9.20. Establishment of Fiscal Year, Annual Budget.....	51
SECTION 9.21. Employment of Consulting Engineer; Consulting Engineer's Report.....	51
SECTION 9.22. Audit Reports	52
SECTION 9.23. Information Required by the Issuer	52
SECTION 9.24. Covenant Against Sale or Encumbrance; Exceptions.....	52
SECTION 9.25. Enforcement of Ancillary Agreements	53
SECTION 9.26. No Loss of Lien on Pledged Revenues	53
SECTION 9.27. Compliance With Other Contracts and Agreements	53
SECTION 9.28. Issuance of Additional Obligations	53
SECTION 9.29. Extension of Time for Payment of Interest Prohibited	53
SECTION 9.30. Further Assurances	53
SECTION 9.31. Use of Bond Proceeds to Comply with Internal Revenue Code.....	53
Article I DEFINITIONS	2
Article II THE BONDS	15
SECTION 2.01. Amounts and Terms of Bonds; Details of Bonds	15
SECTION 2.02. Execution	16
SECTION 2.03. Authentication	16
SECTION 2.04. Registration and Registrar	16
SECTION 2.05. Mutilated, Destroyed, Lost or Stolen Bonds	17
SECTION 2.06. Temporary Bonds	17
SECTION 2.07. Cancellation and Destruction of Surrendered Bonds	17
SECTION 2.08. Registration, Transfer and Exchange	17
SECTION 2.09. Persons Deemed Owners	18
SECTION 2.10. Limitation on Incurrence of Certain Indebtedness	18
SECTION 2.11. Qualification for The Depository Trust Company	19
Article III ISSUE OF BONDS.....	21
SECTION 3.01. Issue of Bonds	21
Article IV ACQUISITION OF A PROJECT.....	24
SECTION 4.01. Project to Conform to Plans and Specifications; Changes	24
SECTION 4.02. Compliance Requirements	24
Article V ACQUISITION AND CONSTRUCTION FUND	25
SECTION 5.01. Acquisition and Construction Fund	25
Article VI SPECIAL ASSESSMENTS; APPLICATION THEREOF TO FUNDS AND ACCOUNTS.....	27
SECTION 6.01. Special Assessments; Lien of Indenture on Pledged Revenues	27
SECTION 6.02. Funds and Accounts Relating to the Bonds	27
SECTION 6.03. Revenue Fund	28
SECTION 6.04. Debt Service Fund	29
SECTION 6.05. Debt Service Reserve Fund	31
SECTION 6.06. Bond Redemption Fund	32
SECTION 6.07. Drawings on Credit Facility	33
SECTION 6.08. Procedure When Funds Are Sufficient to Pay All Bonds of a Series	33
SECTION 6.09. Certain Moneys to Be Held for Series Bondholders Only	33
SECTION 6.10. Unclaimed Moneys	33
SECTION 6.11. Rebate Fund	34
Article VII SECURITY FOR AND INVESTMENT OR DEPOSIT OF FUNDS	35
SECTION 7.01. Deposits and Security Therefor	35
SECTION 7.02. Investment or Deposit of Funds	35

SECTION 9.32. Corporate Existence and Maintenance of Properties	54
SECTION 9.33. Continuing Disclosure	54
SECTION 9.34. Bankruptcy of Developer or Other Obligated Person Under the Rule	54
Article X EVENTS OF DEFAULT AND REMEDIES	57
SECTION 10.01. Events of Default and Remedies	57
SECTION 10.02. Events of Default Defined	57
SECTION 10.03. Foreclosure of Assessment Lien	58
SECTION 10.04. No Acceleration; Redemption	58
SECTION 10.05. Legal Proceedings by Trustee	58
SECTION 10.06. Discontinuance of Proceedings by Trustee	59
SECTION 10.07. Bondholders May Direct Proceedings	59
SECTION 10.08. Limitations on Actions by Bondholders	59
SECTION 10.09. Trustee May Enforce Rights Without Possession of Bonds	59
SECTION 10.10. Remedies Not Exclusive	59
SECTION 10.11. Delays and Omissions Not to Impair Rights	59
SECTION 10.12. Application of Moneys in Event of Default	60
SECTION 10.13. Trustee's Right to Receiver; Compliance with Act	60
SECTION 10.14. Trustee and Bondholders Entitled to all Remedies under Act	61
SECTION 10.15. Credit Facility Issuer's Rights Upon Events of Default	61
Article XI THE TRUSTEE; THE PAYING AGENT AND REGISTRAR	62
SECTION 11.01. Acceptance of Trust	62
SECTION 11.02. No Responsibility for Recitals	62
SECTION 11.03. Trustee May Act Through Agents; Answerable Only for Willful Misconduct or Negligence	62
SECTION 11.04. Compensation and Indemnity	63
SECTION 11.05. No Duty to Renew Insurance	63
SECTION 11.06. Notice of Default; Right to Investigate	63
SECTION 11.07. Obligation to Act on Defaults	63
SECTION 11.08. Reliance by Trustee	64
SECTION 11.09. Trustee May Deal in Bonds	64
SECTION 11.10. Construction of Ambiguous Provisions	64
SECTION 11.11. Resignation of Trustee	64
SECTION 11.12. Removal of Trustee	64
SECTION 11.13. Appointment of Successor Trustee	65
SECTION 11.14. Qualification of Successor	65
SECTION 11.15. Instruments of Succession	65
SECTION 11.16. Merger of Trustee	65
SECTION 11.17. Extension of Rights and Duties of Trustee to Paying Agent and Registrar	66
SECTION 11.18. Resignation of Paying Agent or Registrar	66
SECTION 11.19. Removal of Paying Agent or Registrar	66
SECTION 11.20. Appointment of Successor Paying Agent or Registrar	66
SECTION 11.21. Qualifications of Successor Paying Agent or Registrar	67

SECTION 11.22. Judicial Appointment of Successor Paying Agent or Registrar.....	67
SECTION 11.23. Acceptance of Duties by Successor Paying Agent or Registrar.....	67
SECTION 11.24. Successor by Merger or Consolidation.....	67
Article XII ACTS OF BONDHOLDERS; EVIDENCE OF OWNERSHIP OF BONDS.....	68
SECTION 12.01. Acts of Bondholders; Evidence of Ownership of Bonds.....	68
Article XIII AMENDMENTS AND SUPPLEMENTS.....	69
SECTION 13.01. Amendments and Supplements Without Bondholders' Consent	69
SECTION 13.02. Amendments With Bondholders' Consent	69
SECTION 13.03. Trustee Authorized to Join in Amendments and Supplements; Reliance on Counsel.....	69
Article XIV DFEASANCE	71
SECTION 14.01. Defeasance	71
SECTION 14.02. Deposit of Funds for Payment of Bonds.....	71
Article XV MISCELLANEOUS PROVISIONS	73
SECTION 15.01. Limitations on Recourse	73
SECTION 15.02. Payment Dates	73
SECTION 15.03. No Rights Conferred on Others	73
SECTION 15.04. Illegal Provisions Disregarded	73
SECTION 15.05. Substitute Notice	73
SECTION 15.06. Notices	73
SECTION 15.07. Controlling Law	74
SECTION 15.08. Successors and Assigns	74
SECTION 15.09. Headings for Convenience Only	75
SECTION 15.10. Counterparts	75
SECTION 15.11. Appendices and Exhibits	75
SECTION 15.12. Brokerage Confirmations	75
SECTION 15.13. Patriot Act of Requirements of Trustee	75
EXHIBIT A - LEGAL DESCRIPTION OF HUNT CLUB GROVE COMMUNITY DEVELOPMENT DISTRICT	
EXHIBIT B - DESCRIPTION OF THE PROJECT	
EXHIBIT C - FORM OF BOND	
EXHIBIT D - FORM OF REQUISITION	

-iv-

THIS MASTER TRUST INDENTURE, dated as of June 1, 2024 (the "Master Indenture"), by and between HUNT CLUB GROVE COMMUNITY DEVELOPMENT DISTRICT (together with its permitted successors and assigns, the "Issuer"), a local unit of special-purpose government organized and existing under the laws of the State of Florida, and U.S. BANK TRUST COMPANY, NATIONAL ASSOCIATION, a national banking association duly organized and existing under the laws of the United States of America and having a designated corporate trust office in Fort Lauderdale, Florida (said national banking association and any bank or trust company becoming successor trustee under this Master Indenture and all Supplemental Indentures (as hereinafter defined) being hereinafter referred to as the "Trustee");

WITNESSETH:

WHEREAS, the Issuer is a local unit of special purpose government duly organized and existing under the provisions of the Uniform Community Development District Act of 1980, Chapter 190, Florida Statutes, as amended (the "Act"), created pursuant to Ordinance No. 2023-01, enacted by the City Commission of the City of Lake Wales, Florida, on January 17, 2023 and effective on January 27, 2023, for the purpose, among other things, of financing and managing the acquisition and construction, maintenance, and operation of the major infrastructure within and without the boundaries of the premises to be governed by the Issuer; and

WHEREAS, the premises governed by the Issuer (as further described in Exhibit A hereto, the "District" or "District Lands") currently consist of approximately 234,999 acres of land located entirely within the incorporated area of the City of Lake Wales, Florida (the "City"); and

WHEREAS, the Issuer has determined to undertake, in one or more stages, the acquisition and construction of certain public infrastructure pursuant to the Act for the special benefit of the District Lands (as further described in Exhibit B hereto, the "Project"); and

WHEREAS, the Issuer proposes to finance the cost of acquisition and construction of the Project by the issuance of one or more series of Bonds pursuant to this Master Indenture;

NOW, THEREFORE, THIS MASTER INDENTURE WITNESSETH, that to provide for the issuance of Bonds (as hereinafter defined) under this Master Indenture, as supplemented from time to time by one or more Supplemental Indentures (as hereinafter defined), the security and payment of the principal, redemption or purchase price thereof (as the case may be) and interest thereon, any reimbursement due to a Credit Facility Issuer (hereinafter defined), if any, for any drawing on its Credit Facility (hereinafter defined), as required under the terms of the corresponding Credit Facility Agreement (hereinafter defined), the rights of the Owners of the Bonds of a Series (as hereinafter defined) and the performance and observance of all of the covenants contained herein and in said Bonds and in any Credit Facility Agreement for and in consideration of the mutual covenants herein contained and of the purchase and acceptance of the Bonds of a Series by the Owners thereof, from time to time, the issuance by any Credit Facility Issuer of its Credit Facility, from time to time, and of the acceptance by the Trustee of the trusts hereby created, and intending to be legally bound hereby, the Issuer hereby assigns, transfers, sets over and pledges to the Trustee and grants a lien on all of the right, title and interest of the Issuer in and to the Pledged Revenues (hereinafter defined) as security for the payment of the principal, redemption or purchase price of (as the case may be) and interest on Bonds of a Series issued

hereunder and any reimbursement due to any Credit Facility Issuer for any drawing on its Credit Facility issued with respect to any such Bonds, as required under the terms of the corresponding Credit Facility Agreement, all in the manner hereinafter provided, and the Issuer further hereby agrees with and covenants unto the Trustee as follows:

ARTICLE I DEFINITIONS

In this Master Indenture and any indenture supplemental hereto (except as otherwise expressly provided or unless the context otherwise requires) terms defined in the recitals hereto shall have the same meaning throughout this Master Indenture and all Supplemental Indentures, and in addition, the following terms shall have the meanings specified below:

"Account" shall mean any account established pursuant to this Master Indenture and all Supplemental Indentures.

"Acquisition Agreement" shall mean one or more improvement acquisition agreements between the Issuer and the Developer, pursuant to which the Developer agrees to provide, design, construct and sell to the Issuer, and the Issuer agrees to purchase from the Developer, all or a portion of a Project.

"Acquisition and Construction Fund" shall mean the Fund so designated and established pursuant to Section 5.01 hereof.

"Act" shall mean the Uniform Community Development District Act of 1980, Chapter 190, Florida Statutes, as amended from time to time, and any successor statute thereto.

"Ancillary Agreements" shall mean the Acquisition Agreement, true-up agreements, completion agreements, collateral assignment of Developer rights, funding agreements and any other agreements of the Developer in favor of the Issuer and/or the Trustee for the benefit of the Bondholders relating to a Project and the payment of a Series of Bonds.

"Annual Budget" shall mean the Issuer's budget of current operating and maintenance expenses for a Project for a Fiscal Year, as the same may be amended from time to time, adopted in accordance with the provisions hereof.

"Arbitrage Certificate" shall mean the certificate of the Issuer delivered at the time of issuance of a Series of Bonds setting forth the expectations of the Issuer with respect to the use of the proceeds of such Series and also containing certain covenants of the Issuer in order to achieve compliance with the Code relating to the tax-status of the Bonds.

"Assessment Areas" shall mean distinct areas within the District Lands identified by the Developer that will be developed by the Developer in phases. The Issuer reserves the right to impose separate Special Assessments on each separate Assessment Area.

"Authorized Denomination" shall mean, unless provided otherwise in a Supplemental Indenture with respect to a Series of Bonds, with respect to each Series of Bonds, a denomination of \$5,000 and integral multiples of \$5,000 in excess thereof.

"Authorized Newspaper" shall mean a newspaper printed in English and customarily published at least once a day at least five (5) days a week and generally circulated in New York, New York, or such other cities as the Issuer from time to time may determine by written notice provided to the Trustee. When successive publications in an Authorized Newspaper are required, they may be made in the same or different Authorized Newspapers.

"Beneficial Owner" shall mean the actual owner of Bonds while the Bonds are registered in the name of Cede & Co., as the nominee of DTC. The Trustee is authorized to recognize the Beneficial Owners of a Series of Bonds for purposes of approvals, consents or other actions taken hereunder or under a Supplemental Indenture if beneficial ownership is proven to the satisfaction of the Trustee.

"Board" shall mean the Board of Supervisors of the Issuer.

"Bond Counsel" shall mean Counsel of nationally recognized standing in matters pertaining to the exclusion from gross income for federal income tax purposes of interest on obligations issued by states and their political subdivisions.

"Bond Redemption Fund" shall mean the Fund so designated which is established pursuant to Section 6.06 hereof.

"Bond Register" shall have the meaning specified in Section 2.04 of this Master Indenture.

"Bondholder," "Holder of Bonds," "Holder," "Bondowner," "Registered Owner" or "Owner" or any similar term shall mean any Person or Persons who shall be the registered owner of any Outstanding Bond or Bonds, as evidenced on the Bond Register of the Issuer kept by the Registrar.

"Bonds" shall mean the Hunt Club Grove Community Development District Special Assessment Bonds, issued in one or more Series pursuant to the provisions of this Master Indenture and Bonds subsequently issued to refund all or a portion of such aforementioned Bonds. If the Issuer determines to issue bond anticipation notes to be secured in whole or in part by a lien on the net proceeds of Bonds to be issued under this Master Indenture, the term "Bonds" shall apply to such short-term notes but only to the extent the Supplemental Indenture relating to such bond anticipation notes so provides.

"Business Day" shall mean any day other than a Saturday or Sunday or legal holiday or a day on which the office of the Issuer, or corporate office of the Trustee, the Registrar or any Paying Agent is closed, or a day on which the New York Stock Exchange is closed.

"Certified Public Accountant" shall mean a Person, who shall be independent, appointed by the Board, actively engaged in the business of public accounting and duly certified as a certified public accountant under the laws of the State.

"Certified Resolution" or "Certified Resolution of the Issuer" shall mean a copy of one or more resolutions certified by the Secretary or an Assistant Secretary of the Issuer, under its seal, to have been duly adopted by the Board and to be in full force and effect as of the date of such certification.

“City” shall mean the City of Lake Wales, Florida.

“Code” shall mean the Internal Revenue Code of 1986, as amended, and the applicable United States Treasury Department regulations promulgated thereunder.

“Completion Date” shall have the meaning given to such term in Section 5.01 of this Master Indenture.

“Consultant” shall mean a Person, who shall be Independent, appointed by the Board, qualified to pass upon questions relating to municipal entities and having a favorable reputation for skill and experience in the financial affairs of municipal entities.

“Consultant’s Certificate” shall mean a certificate or a report prepared in accordance with then applicable professional standards duly executed by a Consultant.

“Consulting Engineer” shall mean the Independent engineer or engineering firm or corporation at the time employed by the Issuer under the provisions of Section 9.21 of this Master Indenture to perform and carry out duties imposed on the Consulting Engineer by this Master Indenture and any Supplemental Indentures. The Independent engineer or engineering firm or corporation at the time serving as the engineer to the Issuer may serve as Consulting Engineer under this Master Indenture and any Supplemental Indentures.

“Continuing Disclosure Agreement” shall mean a Continuing Disclosure Agreement, by and among the Issuer, the dissemination agent named therein and the Developer, and any other obligated party under the Rule, in connection with the issuance of one or more Series of Bonds hereunder, pursuant to the requirements of the Rule.

“Cost” or “Costs,” in connection with a Project or any portion thereof, shall mean all expenses which are properly chargeable thereto under Generally Accepted Accounting Principles or which are incidental to the planning, financing, acquisition, construction, reconstruction, equipping and installation thereof, including, without limiting the generality of the foregoing:

(a) expenses of determining the feasibility or practicability of acquisition, construction, or reconstruction of the Project;

(b) cost of surveys, estimates, plans, and specifications;

(c) cost of improvements;

(d) engineering, architectural, fiscal, legal, accounting and other professional and advisory expenses and charges;

(e) cost of all labor, materials, machinery, and equipment (including, without limitation, (i) amounts payable to contractors, builders and materialmen and costs incident to the award of contracts and (ii) the cost of labor, facilities and services furnished by the Issuer and its employees, materials and supplies purchased by the Issuer and permits and licenses obtained by the Issuer);

4

(w) such other expenses as may be necessary or incidental to the acquisition, construction, or reconstruction of the Project or to the financing thereof; and

(x) any other “cost” or expense as provided by the Act.

In connection with the refunding or redeeming of any Bonds, “Cost” includes, without limiting the generality of the foregoing, the items listed in (d), (k), (l) and (m) above, and other expenses related to the redemption of the Bonds to be redeemed and the Redemption Price of such Bonds (and the accrued interest payable on redemption to the extent not otherwise provided for). Whenever Costs are required to be itemized, such itemization shall, to the extent practicable, correspond with the items listed above. Whenever Costs are to be paid hereunder, such payment may be made by way of reimbursement to the Issuer or any other Person who has paid the same in addition to direct payment of Costs.

“Counsel” shall mean an attorney-at-law or law firm (who may be counsel for the Issuer) not unsatisfactory to the Trustee.

“County” shall mean Polk County, Florida.

“Credit Facility” shall mean any credit enhancement mechanism such as an irrevocable letter of credit, a surety bond, a policy of municipal bond insurance, a corporate or other guaranty, a purchase agreement, a credit agreement or deficiency agreement or other similar facility applicable to the Bonds, as established pursuant to a Supplemental Indenture, pursuant to which the entity providing such facility agrees to provide funds to make payment of the principal of and interest on the Bonds. Notwithstanding anything to the contrary contained in this Master Indenture, the Bonds may be issued without a Credit Facility; the decision to provide a Credit Facility in respect of any Bonds shall be within the absolute discretion of the Board.

“Credit Facility Agreement” shall mean any agreement pursuant to which a Credit Facility Issuer issues a Credit Facility.

“Credit Facility Issuer” shall mean the issuer or guarantor of any Credit Facility.

“Debt Service Fund” shall mean the Fund so designated which is established pursuant to Section 6.04 hereof.

“Debt Service Requirements,” with reference to a specified period, shall mean:

(a) interest payable on the Bonds during such period, subject to reduction for amounts held as capitalized interest in the Funds and Accounts established under this Master Indenture and any Supplemental Indentures; and

(b) amounts required to be paid into any mandatory Sinking Fund Account with respect to the Bonds during such period; and

(c) amounts required to pay the principal of the Bonds maturing during such period and not to be redeemed prior to or at maturity through any Sinking Fund Account.

(f) cost of all lands, properties, rights, easements, and franchises acquired;

(g) financing charges;

(h) creation of initial reserve and debt service funds;

(i) working capital;

(j) interest charges incurred or estimated to be incurred on money borrowed prior to and during construction and acquisition and for such reasonable period of time after completion of construction or acquisition as the Board may determine and as approved by Bond Counsel;

(k) the cost of issuance of Bonds, including, without limitation, advertisements and printing;

(l) the cost of any election held pursuant to the Act and all other expenses of issuance of bonds;

(m) the discount, if any, on the sale or exchange of Bonds;

(n) amounts required to repay temporary or bond anticipation loans made to finance any costs permitted under the Act;

(o) costs of prior improvements performed by the Issuer in anticipation of the Project;

(p) costs incurred to enforce remedies against contractors, subcontractors, any provider of labor, material, services, or any other Person, for a default or breach under the corresponding contract, or in connection with any other dispute;

(q) premiums for contract bonds and insurance during construction and costs on account of personal injuries and property damage in the course of construction and insurance against the same;

(r) payments, contributions, dedications, and any other exactions required as a condition to receive any government approval or permit necessary to accomplish any District purpose;

(s) administrative expenses;

(t) taxes, assessments and similar governmental charges during construction or reconstruction of the Project;

(u) expenses of Project management and supervision;

(v) costs of effecting compliance with any and all governmental permits relating to the Project;

5

For any Bonds that bear interest at a variable rate, the interest payable for a specified period shall be determined as if such Bonds bear interest at the maximum rate provided for in the applicable Supplemental Indenture and if no maximum rate is provided for in the Supplemental Indenture, the maximum rate shall be 10.00% per annum.

“Debt Service Reserve Fund” shall mean the Fund so designated which is established pursuant to Section 6.05 hereof.

“Debt Service Reserve Requirement” shall mean, for each Series of Bonds, unless a different requirement shall be specified in a Supplemental Indenture, an amount equal to the lesser of (i) the maximum annual Debt Service Requirements for the Outstanding Bonds of such Series, (ii) 125% of the average annual Debt Service Requirements for the Outstanding Bonds of such Series, and (iii) 10% of the original proceeds (within the meaning of the Code) of the Bonds of such Series.

“Defeasance Securities” shall mean, to the extent permitted by law, (a) cash, or (b) non-callable Government Obligations.

“Developer” shall mean the entities identified to the Issuer, as the master developers of all or a portion of the District Lands and any affiliates or any other entities which succeed to all or any part of the interests and assumes any or all of the responsibilities of such entities, as the master developer of all or a portion of the District Lands.

“Developer Funding Agreement” shall mean, if applicable, one or more developer capital funding agreements between the Issuer and the Developer, pursuant to which the Developer agrees to advance moneys, from time to time, to the Issuer for deposit into the appropriate Account of the Acquisition and Construction Fund, so that there are sufficient moneys on deposit therein (taking into account proceeds from the applicable Series of Bonds) to complete the Project. Any obligation on the part of the Issuer to repay such advances made by the Developer shall be subordinate to the payment of the Bonds.

“District Lands” or “District” shall mean the premises governed by the Issuer, consisting of approximately 243.999 acres of land located entirely within the incorporated area of the City, as more fully described in Exhibit A hereto.

“District Manager” shall mean the then District Manager or acting District Manager of the Issuer.

“Electronic Means” shall mean telecopy, facsimile transmission, email transmission or other similar Electronic Means of communicating providing evidence of transmission.

“Event of Default” shall mean any of the events described in Section 10.02 hereof.

“Fiscal Year” shall mean the period of twelve (12) months beginning October of each calendar year and ending on September 30 of the following calendar year, and also shall mean the period from actual execution hereof to and including the next succeeding September 30; or such other consecutive twelve-month period as may hereafter be established pursuant to a Certified

Resolution as the fiscal year of the Issuer for budgeting and accounting purposes as authorized by law.

“Fitch” shall mean Fitch Ratings, Inc., a corporation organized and existing under the laws of the State of New York, its successors and assigns, and if such corporation shall be dissolved or liquidated or shall no longer perform the functions of a securities rating agency, “Fitch” shall be deemed to refer to any other nationally recognized securities rating agency designated by the Issuer and acceptable to the Trustee.

“Fund” shall mean any fund established pursuant to this Master Indenture.

“Generally Accepted Accounting Principles” shall mean those accounting principles applicable in the preparation of financial statements of municipalities.

“Government Obligations” shall mean direct obligations of, or obligations the timely payment of principal of and interest on which are unconditionally guaranteed by, the United States of America.

“Indenture” shall mean, with respect to any Series of Bonds, this Master Indenture as supplemented by the Supplemental Indenture pursuant to which such Series of Bonds is issued.

“Independent” shall mean a Person who is not a member of the Issuer’s Board, an officer or employee of the Issuer or Developer, or which is not a partnership, corporation or association having a partner, director, officer, member or substantial stockholder who is a member of the Issuer’s Board, or an officer or employee of the Issuer; provided, however, that the fact that such Person is retained regularly by or regularly transacts business with the Issuer or Developer shall not make such Person an employee within the meaning of this definition.

“Interest Account” shall mean the Account so designated, established as a separate account within the Debt Service Fund pursuant to Section 6.04 hereof.

“Interest Payment Date” shall mean, unless otherwise provided in a Supplemental Indenture with respect to a Series of Bonds, each May 1 and November 1 commencing on the date specified in the Certified Resolution of the Issuer or in the Supplemental Indenture pursuant to which a Series of Bonds is issued.

“Investment Securities” shall mean and include any of the following securities:

(i) Government Obligations;

(ii) obligations of any of the following agencies: Government National Mortgage Association (including participation certificates issued by such association); Fannie Mae (including participation certificates issued by such entity); Federal Home Loan Banks; Federal Farm Credit Banks; Tennessee Valley Authority; Farmers Home Administration; Student Loan Marketing Association; Federal Home Loan Mortgage Corporation, or other similar governmental sponsored entities.

(x) other investments permitted by Florida law and directed by the Issuer.

Under all circumstances, the Trustee shall be entitled to conclusively rely upon as accurate any investment directed by the Issuer is permitted under the Indenture and a legal investment for funds of the Issuer.

“Issuer” shall mean the Hunt Club Grove Community Development District.

“Major Non-Recurring Expense” shall mean the cost of major replacement or reconstruction of the Project, or any part thereof, the cost of major repairs, renewals or replacements, the provision of a reserve for the payment of insurance premiums not due on an annual or more frequent basis, and the cost of studies, surveys, estimates and investigations in connection with any of the foregoing.

“Majority Holders” shall mean the Beneficial Owners of more than fifty percent (50%) of the outstanding principal amount of the applicable Series of Outstanding Bonds.

“Master Indenture” shall mean, this Master Trust Indenture dated as of June 1, 2024 by and between the Issuer and the Trustee, as amended and or supplemented in accordance with the provisions of Article XIII hereof.

“Moody’s” shall mean Moody’s Investors Service, Inc., a corporation organized and existing under the laws of the State of Delaware, its successors and assigns, and, if such corporation shall be dissolved or liquidated or shall no longer perform the functions of a securities rating agency, “Moody’s” shall be deemed to refer to any other nationally recognized securities rating agency designated by the Issuer and acceptable to the Trustee.

“Officers’ Certificate” or “Officer’s Certificate” shall mean a certificate, duly executed by a Responsible Officer and delivered to the Trustee.

“Outstanding,” in connection with a Series of Bonds, shall mean, as of the time in question, all Bonds of such Series authenticated and delivered under the Indenture, except:

(a) all Bonds theretofore cancelled or required to be cancelled under Section 2.07 hereof;

(b) Bonds for the payment, redemption or purchase of which moneys and/or Defeasance Securities, the principal of and interest on which, when due, will provide sufficient moneys to fully pay such Bonds in accordance with Article XIV hereof, shall have been or shall concurrently be deposited with the Trustee; provided that, if such Bonds are being redeemed, the required notice of redemption shall have been given or provision shall have been made therefor, and that if such Bonds are being purchased, there shall be a firm commitment for the purchase and sale thereof; and

(c) Bonds in substitution for which other Bonds have been authenticated and delivered pursuant to Article II hereof.

(iii) Money market deposit accounts, time deposits, and certificates of deposits issued by commercial banks, savings and loan associations or mutual savings banks whose short-term obligations are rated, at the time of purchase, in one of the two highest rating categories, without regard to gradation by Moody’s and S & P; and

(iv) commercial paper rated in the top two rating category by both Moody’s and S&P at the time of purchase;

(v) municipal securities issued by any state or commonwealth of the United States or political subdivision thereof or constituted authority thereof including, but not limited to, municipal corporations, school districts and other special districts, the interest on which is exempt from federal income taxation under Section 103 of the Code and rated A- or higher by Moody’s, Fitch or S&P at the time of purchase;

(vi) both (A) shares of a diversified open-end management investment company (as defined in the Investment Company Act of 1940) or a regulated investment company (as defined in Section 851(a) of the Code) that is a money market fund that is rated in the highest rating category for such funds by both Moody’s and S&P, and (B) shares of money market mutual funds that invest only in Government Obligations and obligations of any of the following agencies: Government National Mortgage Association (including participation certificates issued by such association); Fannie Mae (including participation certificates issued by such entity); Federal Home Loan Banks; Federal Farm Credit Banks; Tennessee Valley Authority; Farmers Home Administration; Student Loan Marketing Association; Federal Home Loan Mortgage Corporation and repurchase agreements secured by such obligations, which funds are rated in the highest categories for such funds by both Moody’s and S&P at the time of purchase;

(vii) bonds, notes and other debt obligations of any corporation organized under the laws of the United States, any state or organized territory of the United States or the District of Columbia, if such obligations are, at the time of purchase, rated A- or better by at least two (2) of the following rating agencies: Moody’s, S&P or Fitch or AA- or better by either S&P or Fitch or Aa- or better by Moody’s;

(viii) the Local Government Surplus Funds Trust Fund as described in Florida Statutes, Section 218.405 or the corresponding provisions of subsequent laws provided that such fund, at the time of purchase, is rated at least “AA” by S&P (without regard to gradation) or at least “Aa” by Moody’s (without regard to gradation);

(ix) negotiable or non-negotiable certificates of deposit, savings accounts, deposit accounts, money market deposits or banking arrangements issued by or with any financial institution subject to state or federal regulation provided that the full principal amount is insured by the Federal Deposit Insurance Corporation (“FDIC”) (including the FDIC’s Savings Association Insurance Fund), including the Trustee or its affiliates, which have a rating on their short-term certificates of deposit on the date of purchase in one of the three highest short-term Rating Categories (without regard to any refinement or gradation of rating category by numerical modifier or otherwise) assigned by any Rating Agency and which mature not more than 360 days after the date of purchase; and

In determining whether the Holders of a requisite aggregate principal amount of Bonds Outstanding of a Series have concurred in any request, demand, authorization, direction, notice, consent or waiver under the provisions of the Indenture, Bonds of such Series which are known by the Trustee to be held by or on behalf of the Issuer shall be disregarded for the purpose of any such determination, unless all of the Bonds of such Series are held by or on behalf of the Issuer; provided, however, this provision does not affect the right of the Trustee to deal in Bonds as set forth in Section 11.09 hereof.

“Participating Underwriter” shall mean any of the original underwriters of the Bonds required to comply with the Rule in connection with the offering of the Bonds.

“Paying Agent” shall mean initially, U.S. Bank Trust Company, National Association and thereafter any successor thereto appointed in accordance with Section 11.20 of this Master Indenture.

“Person” shall mean any individual, corporation, partnership, association, joint-stock company, trust, unincorporated organization, governmental body, political subdivision, municipality, municipal authority or any other group or organization of individuals.

“Pledged Revenues” shall mean, unless otherwise provided by Supplemental Indenture with respect to a Series of Bonds, with respect to each Series of Bonds Outstanding, (a) all revenues received by the Issuer from Special Assessments levied and collected on all or a portion of the District Lands with respect to a Project or portion thereof financed by such Series of Bonds, including, without limitation, amounts received from any foreclosure proceeding for the enforcement of collection of such Special Assessments or from the issuance and sale of tax certificates with respect to such Special Assessments, and (b) all moneys on deposit in the Funds and Accounts established under the Indenture allocated to such Series of Bonds; provided, however, that Pledged Revenues shall not include (i) any moneys transferred to the Rebate Fund, or investment earnings thereon and (ii) “special assessments” levied and collected by the Issuer under Section 190.022 of the Act for maintenance purposes or “maintenance special assessments” levied and collected by the Issuer under Section 190.021(3) of the Act (it being expressly understood that the lien and pledge of the Indenture shall not apply to any of the moneys described in the foregoing clauses (i) and (ii) of this proviso).

“Prepayment” shall mean the payment by any owner of Property of the amount of Special Assessments encumbering its property, in whole or in part, prior to its scheduled due date. A landowner may make a Prepayment in kind pursuant to the provisions of Section 9.08 hereof.

“Principal Account” shall mean the Account so designated, established as a separate account within the Debt Service Fund pursuant to Section 6.04 hereof.

“Project” shall mean with respect to any Series of Bonds, the design, acquisition, construction equipping and/or improvement of certain public infrastructure consisting of, but not limited to, stormwater management systems; roadway improvements, including, but not limited to, internal roadways and related earthwork relating thereto; water and wastewater systems, including lift stations; landscaping, hardscaping and irrigation in public rights-of-way, entrance features; open space, any public amenities, onsite wetland mitigation, stormwater ponds, and all

related soft and incidental costs, all as more specifically described in the Supplemental Indenture relating to such Series of Bonds; provided that a Project shall specially benefit all of the District Lands on which Special Assessments to secure such Series of Bonds have been levied.

“Project Documents” shall mean all permits, drawings, plans and specifications, contracts and other instruments and rights relating to a Project and a development assigned by the Developer to the Issuer pursuant to a collateral assignment.

“Property Appraiser” shall mean the property appraiser of the County.

“Property Appraiser and Tax Collector Agreement” shall mean the Property Appraiser and Tax Collector Agreement described in Section 9.04 hereof.

“Rebate Fund” shall mean the Fund so designated, which is established pursuant to Section 6.11 of this Master Indenture.

“Record Date” shall mean, as the case may be, the applicable Regular or Special Record Date.

“Redemption Price” shall mean the principal amount of any Bond of a Series plus the applicable premium, if any, payable upon redemption thereof pursuant to the Indenture.

“Registrar” shall mean initially U.S. Bank Trust Company, National Association, which entity shall have the responsibilities set forth in Section 2.04 of this Master Indenture, and thereafter any successor thereto appointed in accordance with Section 11.20 of this Master Indenture.

“Regular Record Date” shall mean the fifteenth day (whether or not a Business Day) of the calendar month next preceding each Interest Payment Date, unless provided otherwise in any Supplemental Indenture.

“Regulatory Body” shall mean and include (a) the United States of America and any department of or corporation, agency or instrumentality heretofore or hereafter created, designated or established by the United States of America, (b) the State, any political subdivision thereof and any department of or corporation, agency or instrumentality heretofore or hereafter created, designated or established by the State, (c) the City and any department of or corporation, agency or instrumentality heretofore or hereafter created, designated or established by the City, and (d) any other public body, whether federal, state or local or otherwise having regulatory jurisdiction and authority over the Issuer.

“Responsible Officer” shall mean any member of the Board or any other officer of the Issuer, including the Secretary or other person designated by Certified Resolution of the Issuer, a copy of which shall be on file with the Trustee, to act for any of the foregoing, either generally or with respect to the execution of any particular document or other specific matter.

“Revenue Fund” shall mean the Fund so designated which is established pursuant to Section 6.03 hereof.

“Rule” shall mean Rule 15c2-12(b)(5) adopted by the Securities and Exchange Commission under the Securities Exchange Act of 1934, as the same may be amended from time to time.

“S&P” shall mean S&P Global Ratings, a division of S&P Global Inc., and its successors and assigns, and, if such entity shall be dissolved or liquidated or shall no longer perform the functions of a securities rating agency, “S&P” shall be deemed to refer to any other nationally recognized securities rating agency designated by the Issuer.

“Series” shall mean all of the Bonds authenticated and delivered at one time on original issuance and pursuant to any Certified Resolution of the Issuer authorizing such Bonds as a separate Series of Bonds, or any Bonds thereafter authenticated and delivered in lieu of or in substitution for such Bonds pursuant to Article II hereof and the applicable Supplemental Indenture, regardless of variations in maturity, interest rate or other provisions; provided, however, two or more Series of Bonds may be issued simultaneously under the same Supplemental Indenture if designated as separate Series of Bonds by the Issuer upon original issuance. Two or more Series or sub-Series of Bonds may be issued simultaneously under separate Supplemental Indentures, but under this Master Indenture. As may be provided by subsequent proceedings of the Issuer, one or more Series of Bonds or sub-Series Bonds, whether issued at the same time or not, may be separately secured by Special Assessments imposed pursuant to separate assessment proceedings. Such Bonds or sub-Series of Bonds which are secured by separate Special Assessments will not be issued as parity bonds even if issued at the same time.

“Sinking Fund Account” shall mean the Account so designated, established as a separate account within the Debt Service Fund pursuant to Section 6.04 hereof.

“Special Assessments” shall mean (a) the net proceeds derived from the levy and collection of “special assessments,” as provided for in Sections 190.011(4) and 190.022 of the Act against District Lands that are subject to assessment as a result of a particular Project or any portion thereof or against one or more identified Assessment Areas, if applicable, and (b) the net proceeds derived from the levy and collection of “benefit special assessments,” as provided for in Section 190.021(2) of the Act, against the lands within the District that are subject to assessment as a result of a particular Project or any portion thereof, and in the case of both “special assessments” and “benefit special assessments,” including the interest and penalties on such assessments, pursuant to all applicable provisions of the Act and Chapter 170, Florida Statutes, and Chapter 197, Florida Statutes (and any successor statutes thereto), including, without limitation, any amount received from any foreclosure proceeding for the enforcement of collection of such assessments or from the issuance and sale of tax certificates with respect to such assessments, less (to the extent applicable) the fees and costs of collection thereof payable to the Tax Collector and less certain administrative costs payable to the Property Appraiser pursuant to the Property Appraiser and Tax Collector Agreement. “Special Assessments” shall not include “special assessments” levied and collected by the Issuer under Section 190.022 of the Act for maintenance purposes or “maintenance special assessments” levied and collected by the Issuer under Section 190.021(3) of the Act.

“Special Record Date” shall mean such date as shall be fixed for the payment of defaulted interest on the Bonds in accordance with Section 2.01 hereof.

12

13

“State” shall mean the State of Florida.

“Supplemental Indenture” and “indenture supplemental hereto” shall mean any indenture amending or supplementing this Master Indenture which may be entered into in accordance with the provisions of this Master Indenture.

“Tax Collector” shall mean the tax collector of the County.

The words “hereof,” “herein,” “hereto,” “hereby,” and “hereunder” (except in the form of Bond), refer to the entire Master Indenture.

Every “request,” “requisition,” “order,” “demand,” “application,” “notice,” “statement,” “certificate,” “consent,” or similar action hereunder by the Issuer shall, unless the form or execution thereof is otherwise specifically provided, be in writing signed by the Responsible Officer of the Issuer.

All words and terms importing the singular number shall, where the context requires, import the plural number and vice versa.

[END OF ARTICLE I]

ARTICLE II THE BONDS

SECTION 2.01. Amounts and Terms of Bonds; Details of Bonds. The Issuer is hereby authorized to issue in one or more Series pursuant to the terms and conditions of this Master Indenture, its obligations to be known as “Hunt Club Grove Community Development District Special Assessment Bonds, Series [to be designated]” (the “Bonds”). The total principal amount of Bonds that may be issued and Outstanding under this Master Indenture shall not be limited, but shall be subject to any conditions set forth in a Supplemental Indenture and Florida law. The Bonds shall be issued in Authorized Denominations and within each Series shall be numbered consecutively from R-1 and upwards in each Series and in substantially the form attached hereto as Exhibit C, with such appropriate variations, omissions and insertions as are permitted or required by this Master Indenture or as otherwise provided in a Supplemental Indenture. All Bonds shall be issued only upon satisfaction of the conditions set forth in Article III hereof; and the Trustee shall, at the Issuer’s request, authenticate such Bonds and deliver them as specified in such request. If the Issuer should change its name, no amendment shall be required to be made to this Master Indenture, any Supplemental Indenture or Bonds issued thereunder.

Each Bond shall be dated, shall have such Interest Payment Dates, shall bear interest from such date or dates and at such rate or rates until the maturity thereof, payable on such Interest Payment Dates, and shall be stated to mature (subject to the right of prior redemption), all as provided in, or pursuant to, a Supplemental Indenture.

Both the principal of and the interest on the Bonds shall be payable in any coin or currency of the United States of America which is legal tender on the respective dates of payment thereof for the payment of public and private debts. Unless otherwise provided in Section 2.11 hereof or in a Supplemental Indenture, the principal of all Bonds shall be payable at the designated corporate trust office of the Paying Agent upon the presentation and surrender of such Bonds as the same shall become due and payable.

Except to the extent otherwise provided in Section 2.11 hereof or in a Supplemental Indenture, interest on any Bond is payable on any Interest Payment Date by check or draft mailed on the Interest Payment Date to the person in whose name that Bond is registered at the close of business on the Regular Record Date for such Interest Payment Date, at his or her address as it appears on the Bond Register. The Bonds shall bear interest from the Interest Payment Date next preceding the date on which they are authenticated unless authenticated on an Interest Payment Date in which event they shall bear interest from such Interest Payment Date, or unless authenticated before the first Interest Payment Date in which event they shall bear interest from their date; provided, however, that if a Bond is authenticated between a Record Date and the next succeeding Interest Payment Date, such Bond shall bear interest from such succeeding Interest Payment Date; provided further, however, that if at the time of authentication of any Bond interest thereon is in default, such Bond shall bear interest from the date to which interest has been paid. Any interest on any Bond which is payable, but is not punctually paid or provided for on any Interest Payment Date (hereinafter called “Defaulted Interest”) shall be paid to the Owner in whose name the Bond is registered at the close of business on a Special Record Date to be fixed by the Trustee, such date to be not more than fifteen (15) nor less than ten (10) days prior to the date of proposed payment. The Trustee shall cause notice of the proposed payment of such Defaulted

14

A-5

15

Interest and the Special Record Date therefor to be given by Electronic Means or mailed, first-class, postage-prepaid, to each Owner of record as of the fifth (5th) day prior to such mailing, at his address as it appears in the Bond Register. The foregoing notwithstanding, but subject to the procedures set forth in Section 2.11 hereof, any Owner of Bonds of a Series in an aggregate principal amount of at least \$1,000,000 shall be entitled to have interest paid by wire transfer to such Owner to the bank account number on file with the Trustee and Paying Agent, upon requesting the same in a writing received by the Trustee and Paying Agent at least fifteen (15) days prior to the relevant Record Date, which writing shall specify the bank, which shall be a bank within the continental United States, and bank account number to which interest payments are to be wired. Any such request for interest payments by wire transfer shall remain in effect until rescinded or changed, in a writing delivered by the Owner to the Trustee and Paying Agent, and any such rescission or change of wire transfer instructions must be received by the Trustee and Paying Agent at least fifteen (15) days prior to the relevant Record Date. Unless provided otherwise in a Supplemental Indenture with respect to a Series of Bonds, interest on the Bonds will be computed on the basis of a 360-day year of twelve 30-day months. Unless provided otherwise in a Supplemental Indenture with respect to a Series of Bonds, interest on the Bonds will be paid at the numerical rate of interest borne by such Bonds on the day before the default occurred.

The Trustee is hereby constituted and appointed as Paying Agent for the Bonds and shall also be authorized to authenticate the Bonds.

SECTION 2.02. Execution. The Bonds shall be executed by the manual or facsimile signature of the Chairperson or Vice Chairperson of the Issuer, and the corporate seal of the Issuer shall appear thereon (which may be in facsimile) and shall be attested by the manual or facsimile signature of its Secretary or Assistant Secretary. Bonds executed as above provided may be issued and shall, upon request of the Issuer, be authenticated by the Trustee, notwithstanding that one or both of the officers of the Issuer whose signatures appear on such Bonds shall have ceased to hold office at the time of issuance or authentication or shall not have held office at the date of the Bonds.

SECTION 2.03. Authentication. No Bond shall be valid until the certificate of authentication shall have been duly executed by the Trustee, and such authentication shall be proof that the Bondholder is entitled to the benefit of the trust hereby created. The Trustee shall at all times serve as Authentication Agent and shall be authorized to authenticate the Bonds.

SECTION 2.04. Registration and Registrar. The Trustee is hereby constituted and appointed as the Registrar for the Bonds. The Registrar shall act as registrar and transfer agent for the Bonds. The Issuer shall cause to be kept at an office of the Registrar a register (herein sometimes referred to as the "Bond Register" or "Register") in which, subject to the provisions set forth in Section 2.08 below and such other regulations as the Issuer and Registrar may prescribe, the Issuer shall provide for the registration of the Bonds and for the registration of transfers and exchanges of such Bonds. The Trustee shall notify the Issuer in writing of the specific office location (which may be changed from time to time, upon similar notification) at which the Bond Register is kept. The Bond Registrar shall initially be kept at the Trustee's designated corporate trust office in Fort Lauderdale, Florida

SECTION 2.05. Mutilated, Destroyed, Lost or Stolen Bonds. If any Bond shall become mutilated, the Issuer shall execute and the Trustee shall thereupon authenticate and deliver a new Bond of like Series, tenor and denomination in exchange and substitution for the Bond so mutilated, but only upon surrender to the Trustee of such mutilated Bond for cancellation, and the Issuer and the Trustee may require reasonable indemnity therefor. If any Bond shall be reported lost, stolen or destroyed, evidence as to the ownership and the loss, theft or destruction thereof shall be submitted to the Issuer and the Trustee; and if such evidence shall be satisfactory to both and indemnity satisfactory to both shall be given, the Issuer shall execute, and thereupon the Trustee shall authenticate and deliver a new Bond of like Series, tenor and denomination. The cost of providing any substitute Bond under the provisions of this Section shall be borne by the Bondholder for whose benefit such substitute Bond is provided. If any such mutilated, lost, stolen or destroyed Bond shall have matured or be about to mature, the Issuer may, with the consent of the Trustee, pay to the Owner the principal amount of and accrued interest on such Bond upon the maturity thereof and compliance with the aforesaid conditions by such Owner, without the issuance of a substitute Bond therefor.

Every substituted Bond issued pursuant to this Section 2.05 shall constitute an additional contractual obligation of the Issuer, whether or not the Bond alleged to have been destroyed, lost or stolen shall be at any time enforceable by anyone, and shall be entitled to all the benefits of this Master Indenture and applicable Supplemental Indenture equally and proportionately with any and all other Bonds of such same Series duly issued hereunder and under such Supplemental Indenture.

All Bonds shall be held and owned upon the express condition that the foregoing provisions are exclusive with respect to the replacement or payment of mutilated, destroyed, lost or stolen Bonds, and shall preclude any and all other rights or remedies with respect to the replacement or payment of negotiable instruments, investments or other securities without their surrender.

SECTION 2.06. Temporary Bonds. Pending preparation of definitive Bonds, or by agreement with the original purchasers of all Bonds, the Issuer may issue and, upon its request, the Trustee shall authenticate in lieu of definitive Bonds one or more temporary printed or typewritten Bonds of substantially the tenor recited above. Upon request of the Issuer, the Trustee shall authenticate definitive Bonds in exchange for and upon surrender of an equal principal amount of temporary Bonds. Until so exchanged, temporary Bonds shall have the same rights, remedies and security hereunder as definitive Bonds. So long as Cede & Co., or any other nominee of DTC is the registered Owner of the Bonds, the definitive Bonds shall be in typewritten form.

SECTION 2.07. Cancellation and Destruction of Surrendered Bonds. All Bonds surrendered for payment or redemption and all Bonds surrendered for exchange shall, at the time of such payment, redemption or exchange, be promptly transferred by the Registrar, Paying Agent to, and cancelled and destroyed by, the Trustee in accordance with its retention policy then in effect.

SECTION 2.08. Registration, Transfer and Exchange. As provided in Section 2.04 hereof, the Issuer shall cause a Bond Register in respect of the Bonds to be kept at the designated office of the Registrar.

Upon surrender for registration of transfer of any Bond at the designated office of the Registrar, and upon compliance with the conditions for the transfer of Bonds set forth in this Section 2.08, the Issuer shall execute and the Trustee (or Registrar as described in Section 2.03 and Section 2.04 hereof) shall authenticate and deliver, in the name of the designated transferees, one or more new Bonds of a like aggregate principal amount and of the same Series and maturity.

At the option of the Bondholder, Bonds may be exchanged for other Bonds of a like aggregate principal amount and of the same Series and maturity, upon surrender of the Bonds to be exchanged at any such office of the Registrar. Whenever any Bonds are so surrendered for exchange, the Issuer shall execute and the Trustee (or Registrar as described in Section 2.03 and Section 2.04 hereof) shall authenticate and deliver the Bonds which the Bondholder making the exchange is entitled to receive.

All Bonds issued upon any transfer or exchange of Bonds shall be valid obligations of the Issuer, evidencing the same debt and entitled to the same benefits under this Master Indenture and applicable Supplemental Indenture as the Bonds of such Series surrendered upon such transfer or exchange.

Every Bond presented or surrendered for transfer or exchange shall be duly endorsed or accompanied by a written instrument of transfer in form satisfactory to the Trustee, Paying Agent or the Registrar, duly executed by the Bondholder or his attorney duly authorized in writing.

Transfers and exchanges shall be made without charge to the Bondholder, except that the Issuer or the Trustee may require payment of a sum sufficient to cover any tax or other governmental charge that may be imposed in connection with any transfer or exchange of Bonds.

Neither the Issuer nor the Registrar on behalf of the Issuer shall be required (i) to issue, transfer or exchange any Bond during a period beginning at the opening of business fifteen (15) days before the day of mailing of a notice of redemption of Bonds selected for redemption and ending at the close of business on the day of such mailing, or (ii) to transfer or exchange any Bond so selected for redemption in whole or in part.

SECTION 2.09. Persons Deemed Owners. The Issuer, the Trustee, any Paying Agent, or the Registrar shall deem and treat the person in whose name any Bond is registered as the absolute Owner thereof (whether or not such Bond shall be overdue and notwithstanding any notation of ownership or other writing thereon made by anyone other than the Issuer, the Trustee, any Paying Agent or the Registrar) for the purpose of receiving payment of or on account of the principal or Redemption Price of and interest on such Bond, and for all other purposes, and the Issuer, the Trustee, any Paying Agent, and the Registrar shall not be affected by any notice to the contrary. All such payments so made to any such Owner, or upon his order, shall be valid and, to the extent of the sum or sums so paid, effectual to satisfy and discharge the liability for moneys payable upon any such Bond.

SECTION 2.10. Limitation on Incurrence of Certain Indebtedness. The Issuer will not issue Bonds of any Series, except upon the conditions and in the manner provided or as otherwise permitted in the Indenture, provided that the Issuer may enter into agreements with

issuers of Credit Facilities which involve liens on Pledged Revenues on a parity with that of the Bonds or portion thereof which is supported by such Credit Facilities.

SECTION 2.11. Qualification for The Depository Trust Company. To the extent provided in a Supplemental Indenture or authorized and directed by a Resolution of the Issuer authorizing the issuance of a Series of Bonds, the Trustee shall be authorized to enter into agreements with The Depository Trust Company, New York, New York ("DTC") and other depository trust companies, including, but not limited to, agreements necessary for wire transfers of interest and principal payments with respect to the Bonds, utilization of electronic book entry data received from DTC, and other depository trust companies in place of actual delivery of Bonds and provision of notices with respect to Bonds registered by DTC and other depository trust companies (or any of their designees identified to the Trustee) by overnight delivery, courier service, telegram, telex or other similar means of communication.

So long as there shall be maintained a book-entry-only system with respect to a Series of Bonds, the following provisions shall apply:

Unless provided otherwise in a Supplemental Indenture with respect to a Series of Bonds, each Series of Bonds shall initially be registered in the name of Cede & Co. as nominee for DTC, which will act initially as securities depository for the Bonds and so long as the Bonds are held in book-entry-only form, Cede & Co. shall be considered the registered owner for all purposes hereof. On original issue, such Bonds shall be deposited with DTC, which shall be responsible for maintaining a book-entry-only system for recording the ownership interest of its participants ("Direct Participants") and other institutions that clear through or maintain a custodial relationship with a Direct Participant, either directly or indirectly ("Indirect Participants"). The Direct Participants and Indirect Participants will be responsible for maintaining records with respect to the beneficial ownership interests of individual purchasers of the Bonds ("Beneficial Owners").

Principal and interest on the Bonds registered in the name of Cede & Co. prior to and at maturity shall be payable directly to Cede & Co. in care of DTC without the need for presentation of such Bonds. Disbursal of such amounts to Direct Participants shall be the responsibility of DTC. Payments by Direct Participants to Indirect Participants, and by Direct Participants and Indirect Participants to Beneficial Owners shall be the responsibility of Direct Participants and Indirect Participants and not of DTC, the Trustee or the Issuer.

The Bonds registered in the name of Cede & Co. shall initially be issued in the form of one fully registered Bond for each maturity of each Series registered in the name of Cede & Co. and shall be held in such form until maturity. Individuals may purchase beneficial interests in Authorized Denominations in book-entry-only form, without certificated Bonds, through Direct Participants and Indirect Participants.

DURING THE PERIOD FOR WHICH CEDE & CO. IS REGISTERED OWNER OF THE BONDS, ANY NOTICES TO BE PROVIDED TO ANY REGISTERED OWNER WILL BE PROVIDED TO CEDE & CO. DTC SHALL BE RESPONSIBLE FOR NOTICES TO DIRECT PARTICIPANTS AND DIRECT PARTICIPANTS SHALL BE RESPONSIBLE FOR NOTICES TO INDIRECT PARTICIPANTS, AND DIRECT PARTICIPANTS AND INDIRECT PARTICIPANTS SHALL BE RESPONSIBLE FOR NOTICES TO BENEFICIAL OWNERS.

The Issuer and the Trustee, if appropriate, shall enter into a blanket letter of representations with DTC providing for such book-entry-only system. Such agreement may be terminated at any time by either DTC or the Issuer. In the event of such termination, the Issuer shall select another securities depository and in that event all references herein to DTC or Cede & Co. shall be deemed to be for reference to its respective successors. If the Issuer does not replace DTC, the Trustee will register and deliver to the Beneficial Owners replacement Bonds in the form of fully registered Bonds in accordance with the instructions from Cede & Co.

In the event DTC, any successor of DTC or the Issuer elects to discontinue the book-entry only system in conformity with the requirements of DTC, the Trustee shall deliver bond certificates in accordance with the instructions from DTC or its successor and after such time Bonds may be exchanged for an equal aggregate principal amount of Bonds in other Authorized Denominations and of the same maturity and Series upon surrender thereof at the designated corporate trust office of the Trustee.

[END OF ARTICLE II]

20

ARTICLE III ISSUE OF BONDS

SECTION 3.01. **Issue of Bonds.** Subject to the provisions of Section 2.01 hereof, the Issuer may issue one or more Series of Bonds hereunder and under Supplemental Indentures from time to time for the purpose of financing the Cost of acquisition or construction of a Project or to refund all or a portion of a Series of Bonds (and to pay the costs of the issuance of such Bonds and to pay the amounts required to be deposited with respect to such Bonds in the Funds and Accounts established under the Indenture). In connection with the issuance of a Series of Bonds the Trustee shall, at the request of the Issuer, authenticate the Bonds and deliver or cause them to be authenticated and delivered, as specified in the request, but only upon receipt of:

(1) a Certified Resolution of the Issuer (a) approving a Supplemental Indenture under which the Series of Bonds are to be issued; (b) providing the terms of the Bonds and directing the payments to be made into the Funds and Accounts in respect thereof as provided in Articles V and VI hereof; (c) authorizing the execution and delivery of the Series of Bonds to be issued; and (d) if the purpose is to effectuate a refunding, authorizing the redemption, if any, of the Bonds to be refunded and the defeasance thereof, and the execution and delivery of an escrow agreement, if applicable, and other matters contained in Article XIV hereof;

(2) a written opinion or opinions of Counsel to the Issuer, which shall also be addressed to the Trustee (to the extent set forth therein) to the effect that (a) all conditions prescribed herein as precedent to the issuance of the Bonds have been fulfilled; (b) the Bonds have been validly authorized and executed by the Issuer and when authenticated and delivered pursuant to the request of the Issuer will be valid obligations of the Issuer entitled to the benefit of the trust created hereby and will be enforceable in accordance with their terms except as enforcement thereof may be affected by bankruptcy, reorganization, insolvency, moratorium and other similar laws relating to creditors' rights generally and subject to equitable principles, whether in a proceeding at law or in equity; (c) any consents of any Regulatory Bodies required in connection with the issuance of the Bonds or in connection with the acquisition of the improvements included in the Project have been obtained or can be reasonably expected to be obtained on or prior to the date such consents are required for a Project if the acquisition of any real property or interest therein is included in the purpose of such issue, (i) the Issuer has or can acquire good and marketable title thereto free from all liens and encumbrances except such as will not materially interfere with the proposed use thereof or (ii) the Issuer has or can acquire a valid, subsisting and enforceable leasehold, easement, right-of-way or other interest in real property sufficient to effectuate the purpose of the issue (which opinion may be stated in reliance on the opinion of other Counsel satisfactory to the signer or on a title insurance policy issued by a reputable title company); (d) the Issuer has good right and lawful authority under the Act to undertake a Project; (e) that the Special Assessment proceedings have been taken in accordance with Florida law and that the Issuer has taken all action necessary to levy and impose the Special Assessments; (f) that the Special Assessments are legal, valid, and binding liens upon the property against which the Special Assessments are made, coequal with the lien of all state, county, district and municipal ad valorem taxes and superior in priority to all other liens, titles and claims against said property then existing

21

or thereafter created, until paid; (g) this Master Indenture and the applicable Supplemental Indenture has been duly and validly authorized, approved, and executed by the Issuer; (h) the issuance of the Series of Bonds has been duly authorized and approved by the Board; and (i) this Master Indenture and the applicable Supplemental Indenture (assuming due authorization, execution and delivery by the Trustee) constitutes a binding obligation of the Issuer, enforceable against the Issuer in accordance with its terms except as enforcement thereof may be affected by bankruptcy, reorganization, insolvency, moratorium and other similar laws relating to creditors' rights generally and subject to equitable principles, whether in a proceeding at law or in equity (clauses (c) (d) and (e) shall not apply in the case of the issuance of a refunding Series of Bonds).

(3) a Consulting Engineer's certificate addressed to the Issuer and the Trustee setting forth the estimated cost of a Project, and in the case of an acquisition by the Issuer of all or a portion of a Project that has been completed, stating, in the signer's opinion, (a) that the portion of the Project improvements to be acquired from the proceeds of such Bonds have been completed in accordance with the plans and specifications therefor; (b) the Project improvements are constructed in a sound workmanlike manner and in accordance with industry standards; (c) the purchase price to be paid by the Issuer for the Project improvements is no more than the lesser of (i) the fair market value of such improvements and (ii) the actual Cost of construction of such improvements; and (d) the plans and specifications for the Project improvements have been approved by all Regulatory Bodies required to approve them (specifying such Regulatory Bodies) or such approval can reasonably be expected to be obtained; provided, however, that in lieu of the information required in clause (a), there may be delivered to the Trustee satisfactory evidence of the acceptance of operational and maintenance responsibility of each component of a Project by one or more governmental entities (the foregoing shall not be applicable in the case of the issuance of a refunding Series of Bonds). The Consulting Engineer's certificate may incorporate its engineering report by reference to satisfy all or some of the above requirements;

(4) a copy of the Supplemental Indenture for such Bonds, certified by the Secretary or Assistant Secretary of the Issuer as being a true and correct copy thereof;

(5) the proceeds of the sale of such Bonds together with any required equity deposit by the Developer;

(6) any Credit Facility authorized by the Issuer in respect to such Bonds;

(7) one or more Certified Resolutions of the Issuer relating to the levy of Special Assessments in respect of a Project, and evidencing that the Issuer has undertaken and, to the extent then required under applicable law, completed all necessary proceedings, including, without limitation, the approval of assessment rolls, the holding of public hearings, the adoption of resolutions and the establishment of all necessary collection procedures, in order to levy and collect Special Assessments upon the District Lands in an amount sufficient to pay the Debt Service Requirement on the Bonds to be issued;

(8) an executed opinion of Bond Counsel;

(9) a written direction of the Issuer to the Trustee to authenticate and deliver such Bonds;

(10) a copy of a Final Judgment of validation and a Certificate of No Appeal with respect to the Bonds that are subject to validation or an opinion of Counsel to the Issuer that the Bonds are not subject to validation;

(11) if required in connection with a Series of Bonds, a collateral assignment from the Developer to the Issuer of the Project Documents and any other Ancillary Agreements that may be required;

(12) in the case of the issuance of a refunding Series of Bonds, an Officer's Certificate of the Issuer stating (a) the Bonds to be refunded; (b) any other amounts available for such purpose; (c) that the proceeds of the issue plus the other amounts, if any, stated to be available for the purpose will be sufficient to refund the Bonds to be refunded in accordance with the refunding plan and in compliance with Article XIV of this Master Indenture, including, without limitation, to pay the Costs of issuance of such Bonds, and (d) that notice of redemption, if applicable, of the Bonds to be refunded has been duly given or that provision has been made therefor, as applicable;

(13) in the case of the issuance of a refunding Series of Bonds, a written opinion of Bond Counsel to the effect that the issuance of such Bonds will not adversely affect the exclusion from gross income for federal income tax purposes of interest on any Bonds issued pursuant to the Indenture (to the extent that upon original issuance thereof such Bonds were issued as Bonds the interest on which is excludable from gross income for federal income tax purposes); and

(14) such other documents, certifications and opinions as shall be required by the Supplemental Indenture, by the Participating Underwriter or the initial purchaser of a Series of Bonds or by the Issuer or the Trustee upon advice of Counsel.

At the option of the Issuer, any or all of the matters required to be stated in the Certified Resolution described in (1) above may instead be stated in a Supplemental Indenture, duly approved by a Certified Resolution of the Issuer. Execution of a Series of the Bonds by the Issuer and payment to the Trustee of the net proceeds of the Bonds shall be conclusive evidence of satisfaction of the conditions precedent set forth in this Article, as to the Issuer and the Participating Underwriter.

Notwithstanding the requirement of this Section 3.01, if the Issuer shall issue short-term notes, the Supplemental Indenture pursuant to which such short-term notes will specify what requirement of this Section 3.01 shall be applicable.

[END OF ARTICLE III]

22

A-7

23

ARTICLE IV ACQUISITION OF A PROJECT

SECTION 4.01. Project to Conform to Plans and Specifications; Changes. The Issuer will proceed to complete any Project or portion thereof for which any Series of Bonds is being issued in accordance with the plans and specifications therefor, as such plans and specifications may be amended from time to time, and subject to the specific requirements of the Supplemental Indenture for such Series of Bonds.

SECTION 4.02. Compliance Requirements. The Issuer will comply with all present and future laws, acts, rules, regulations, orders and requirements lawfully made and applicable in fact to any acquisition or construction hereby undertaken and shall obtain all necessary approvals under federal, state and local laws, acts, rules and regulations necessary for the acquisition, completion and operation of any Project or portion thereof for which any Series of Bonds is being issued and shall complete any Project or portion thereof in conformity with such approvals, laws, rules and regulations. Prior to the completion of a Project, in the event that the Developer shall fail to pay, when due, any Special Assessments levied against lands within the District owned by the Developer or any affiliated entity, the Issuer shall immediately take all actions within its control and to the extent it has legally available funds for such purpose, immediately take all actions within its power necessary to complete a Project including taking control of the Project Documents.

[END OF ARTICLE IV]

ARTICLE V ACQUISITION AND CONSTRUCTION FUND

SECTION 5.01. Acquisition and Construction Fund. The Trustee shall establish an Acquisition and Construction Fund into which shall be deposited the proceeds from each Series of Bonds issued under the Indenture (unless otherwise specified herein or in the applicable Supplemental Indenture for a Series of Bonds) and from which Costs may be paid as set forth herein and in the applicable Supplemental Indenture. Unless otherwise specified in the applicable Supplemental Indenture, a separate Series Account shall be established in the Acquisition and Construction Fund with respect to each Series of Bonds issued hereunder and the proceeds of each Series of Bonds (other than Bonds issued to refund all or a portion of the Bonds) shall be deposited into the corresponding Series Account in the Acquisition and Construction Fund. The amounts in any Series Account of the Acquisition and Construction Fund, until applied as hereinafter provided, shall be held for the security of the Series of Bonds hereunder in respect of which such Series Account was established. Separate subaccounts within any Series Account of the Acquisition and Construction Fund shall be maintained by the Trustee in respect of each Series of Bonds upon request of the Issuer whenever, in the opinion of the Issuer, it is appropriate to have a separate accounting in respect of the Costs of any designated portion of a Project including, but not limited to, a costs of issuance subaccount. Payments shall be made from the appropriate Series Account of the Acquisition and Construction Fund to pay any unpaid Costs of issuance of the Series of Bonds in question, including without limitation, legal, engineering, and consultants' fees and to pay amounts to be reimbursed to the Issuer for Costs advanced, and thereafter to pay Costs of planning, financing, acquisition, construction, reconstruction, equipping and installation of a Project or portion thereof.

(a) Deposits. In addition to the deposit of amounts received by the Trustee on the date of issuance of each Series of Bonds, the Issuer shall pay or cause to be paid to the Trustee, for deposit into the Series Account of the Acquisition and Construction Fund, as promptly as practicable, the following amounts:

- (i) Payments made to the Issuer from the sale, lease or other disposition of the Project or any portion thereof;
- (ii) The balance of insurance proceeds with respect to the loss or destruction of the Project or any portion thereof;
- (iii) Deposits made by the Developer pursuant to the terms and provisions of a Developer Funding Agreement; and
- (iv) Amounts received from a governmental entity pursuant to an interlocal agreement or other similar agreement between the Issuer and such governmental entity providing for the payment by such governmental entity of a portion of the Costs of a Series Project.

Amounts in the applicable Series Account of the Acquisition and Construction Fund shall be applied to the Cost of a Project or a portion thereof, as applicable, pertaining to the Series of Bonds in question; provided, however, that if any amounts remain in the Series Account of the

24

25

Acquisition and Construction Fund after the Completion Date (as defined in paragraph (c) below) of a Project or portion thereof pertaining to the Series of Bonds in question, and if such amounts are not reserved for payment of any remaining part of the Cost of a Project, such amounts shall be transferred to the applicable Series Account of the Bond Redemption Fund, as described in paragraph (c) below.

(b) Disbursements. Unless provided otherwise in a Supplemental Indenture, all payments from the Acquisition and Construction Fund shall be paid in accordance with the provisions of this subsection. Moneys in the appropriate Series Account of the Acquisition and Construction Fund shall be disbursed by check, voucher, order, draft, certificate or warrant signed by any one or more officers or employees of the Trustee legally authorized to sign such items or by wire transfer to an account specified by the payee upon satisfaction of the conditions for disbursement set forth in this subsection (b). Before any such payment shall be made, the Issuer shall file with the Trustee a fully executed requisition in the form of Exhibit D attached hereto, signed by a Responsible Officer and, except for payments of cost of issuance, a certificate of the Consulting Engineer signed by a Consulting Engineer also in the form of Exhibit D attached hereto and as may be modified by terms of the related Supplemental Indenture. Upon receipt of each such request and accompanying certificate, the Trustee shall promptly withdraw from the appropriate Series Account of the Acquisition and Construction Fund and pay to the person, firm or corporation named in such requisition the amount designated in such requisition. The Trustee shall have no duty to investigate the accuracy or validity of the items delivered pursuant to this Section. All requisitions and certificates received by the Trustee pursuant to this Section 5.01 shall be retained in the possession of the Trustee, subject at all reasonable times to the inspection of the Issuer, the Consulting Engineer, the Owner of any Bonds, and the agents and representatives thereof. The Trustee shall have no duty to verify that the disbursement of funds pursuant to a requisition is for a purpose for which payment may be made hereunder and the Trustee may conclusively rely that a properly signed requisition is, on its face, sufficient to disburse funds from the Acquisition and Construction Fund.

(c) Completion of Project. On the date of completion of a Project or if sufficient moneys are retained in the appropriate Series Account of the Acquisition and Construction Fund, to complete the Cost of a Project, in either case, as evidenced by the delivery of a Certificate of the Consulting Engineer to the Trustee and adoption of a resolution by the Board accepting a Project as provided by Section 170.09, Florida Statutes, as amended (the "Completion Date"), the balance in the appropriate Series Account of the Acquisition and Construction Fund not reserved by the Issuer for the payment of any remaining part of the Cost of the Project shall be transferred by the Trustee to, and deposited in, the applicable Series Account of the Bond Redemption Fund and applied as provided in Section 6.06 hereof and in the applicable Supplemental Indenture.

[END OF ARTICLE V]

ARTICLE VI SPECIAL ASSESSMENTS; APPLICATION THEREOF TO FUNDS AND ACCOUNTS

SECTION 6.01. Special Assessments; Lien of Indenture on Pledged Revenues. The Issuer hereby covenants that it shall levy Special Assessments, and, unless provided otherwise with respect to a Series of Bonds, evidence and certify the same to the Tax Collector or shall cause the Property Appraiser to certify the same on the tax roll to the Tax Collector for collection by the Tax Collector and enforcement by the Tax Collector or the Issuer, pursuant to the Act, Chapter 170 or Chapter 197, Florida Statutes, or any successor statutes, as applicable, to the extent and in the amount necessary to pay the Debt Service Requirement on Bonds issued and Outstanding hereunder.

The Issuer shall pay to the Trustee for deposit in the Series Account of the Revenue Fund established under Section 6.03 hereof all Special Assessments received by the Issuer from the levy thereof on the District Lands subject to assessments for the payment of the related Series of Bonds; provided, however, that amounts received as Prepayments of Special Assessments shall be deposited directly into the applicable Series Account within the Bond Redemption Fund established hereunder or in any account thereof established pursuant to the applicable Supplemental Indenture. The Issuer shall notify the Trustee in writing at the time of deposit of any amounts received as Prepayments of Special Assessments and shall identify the related Series of Bonds. If necessary, the Issuer shall direct the landowner making such prepayment to specify what Series of Bonds such prepayments relate.

There are hereby pledged for the payment of the principal or Redemption Price of and interest on all Bonds of each Series issued and Outstanding under the Indenture and all reimbursements due to any Credit Facility Issuer for any drawing with respect to such Series of Bonds on its Credit Facility, including, without limitation, interest thereon, as required under the terms of the applicable Credit Facility Agreement, the Pledged Revenues; provided, however, that unless otherwise specifically provided herein or in a Supplemental Indenture relating to a Series of Bonds with respect to the Pledged Revenues securing such Series of Bonds, the Pledged Revenues securing a Series of Bonds shall secure only such Series of Bonds and Bonds issued on a parity therewith and shall not secure any other Bonds or Series of Bonds. The Pledged Revenues shall immediately be subject to the lien and pledge of the Indenture without any physical delivery hereof or further act; provided, however, that the lien and pledge of the Indenture shall not apply to any moneys transferred by the Trustee to the Rebate Fund. The foregoing notwithstanding, to the extent provided in the Supplemental Indenture authorizing the issuance of a Series of Bonds, such Series of Bonds may be made payable from and secured by less than all of the Pledged Revenues, and any one or more of the provisions of this Master Indenture may be made inapplicable to such Series of Bonds, all as more specifically provided in the corresponding Supplemental Indenture; provided, however, that any such provisions shall apply only to the particular Series of Bonds authorized by such Supplemental Indenture and shall not affect in any manner whatsoever any Outstanding Series of Bonds.

SECTION 6.02. Funds and Accounts Relating to the Bonds. The Funds and Accounts specified in this Article VI shall be established under this Master Indenture and each Supplemental Indenture pursuant to which a Series of Bonds is issued for the benefit of the specific

26

A-8

27

Series of Bonds and any Series issued on a parity therewith and, unless expressly otherwise provided in said Supplemental Indenture, shall not apply to Bonds Outstanding hereunder issued under any other indenture supplemental hereto or if separately secured by separate Special Assessments. Unless provided otherwise by Supplemental Indenture, all moneys, including, without limitation, proceeds of a Series of Bonds, on deposit to the credit of the Funds and Accounts established hereunder and under a Supplemental Indenture (except for moneys transferred to the Rebate Fund) shall be pledged to the payment of the principal, redemption or purchase price of (as the case may be) and interest on the Series of Bonds issued hereunder and under such Supplemental Indenture, and any Series issued on a parity therewith.

SECTION 6.03. Revenue Fund. The Trustee is hereby authorized and directed to establish a Revenue Fund and pursuant to a Supplemental Indenture a Series Account for each Series of Bonds issued hereunder, into which the Trustee shall immediately deposit any and all Special Assessments received from the levy thereof on the District Lands or any portion thereof (other than Prepayments) and any amounts received as the result of any foreclosure, sale of tax certificates or other remedial action for nonpayment of Special Assessments for the payment of the related Series of Bonds and other payments required hereunder or under the applicable Supplemental Indenture (unless such Special Assessments and/or other payments are specifically designated by the Issuer pursuant to a Supplemental Indenture for deposit into the Rebate Fund or any other Fund or Account established hereunder or under a Supplemental Indenture) and each Series Account therein shall be held by the Trustee separate and apart from all other Funds and Accounts held under the Indenture and from all other moneys of the Trustee. The Trustee shall transfer from amounts on deposit in the Series Account in the Revenue Fund to the Funds and Accounts designated below, the following amounts, at the following times and in the following order of priority unless other times and/or other priorities are established in a Supplemental Indenture with respect to a Series of Bonds:

FIRST, upon receipt but no later than the Business Day preceding the first May 1 for which there is an insufficient amount from Bond proceeds (or investment earnings thereon) on deposit in the applicable Series Interest Account of the Debt Service Fund to be applied to the payment of interest on Bonds of a Series due on the next succeeding May 1, and no later than the Business Day next preceding each May 1 thereafter while Bonds of a Series issued under the Indenture remain Outstanding, to the applicable Series Interest Account of the Debt Service Fund, an amount equal to the interest on the related Series of Bonds becoming due on the next succeeding May 1, less any amount on deposit in such Interest Account not previously credited;

SECOND, beginning on the date set forth in the related Supplemental Indenture, and no later than the Business Day next preceding each May 1 or November 1, as designated in the applicable Supplemental Indenture thereafter while Bonds of a Series issued under the Indenture remain Outstanding, to the applicable Series Principal Account of the Debt Service Fund, an amount equal to the principal amount of Bonds of such Series maturing on the next succeeding principal payment date, less any amount on deposit in the applicable Series Principal Account not previously credited;

THIRD, beginning on the date set forth in the related Supplemental Indenture, and no later than the Business Day next preceding each May 1 or November 1, as so designated

in the applicable Supplemental Indenture thereafter while Bonds of a Series issued under the Indenture remain Outstanding, to the applicable Series Sinking Fund Account of the Debt Service Fund, an amount equal to the principal amount of Bonds of such Series subject to mandatory sinking fund redemption on the next succeeding mandatory sinking fund redemption date, less any amount on deposit in the applicable Series Sinking Fund Account not previously credited;

FOURTH, upon receipt but no later than the Business Day preceding the first November 1 for which there remains an insufficient amount from Bond proceeds (or investment earnings thereon) on deposit in the applicable Series Interest Account to be applied to the payment of interest on the Bonds of a Series due on the next succeeding November 1, and no later than the Business Day next preceding each November 1 thereafter while Bonds of such Series issued under the Indenture remain Outstanding, to the applicable Series Interest Account of the Debt Service Fund, an amount equal to the interest on the Bonds of such Series becoming due on the next succeeding November 1, less any amount on deposit in the applicable Series Interest Account not previously credited;

FIFTH, upon receipt but no later than the Business Day next preceding each Interest Payment Date while Bonds of a Series issued under the Indenture remain Outstanding, to the applicable Series Account of the Debt Service Reserve Fund, if any, an amount equal to the amount, if any, which is necessary to make the amount on deposit therein equal to the Debt Service Reserve Requirement;

SIXTH, subject to the foregoing paragraph, the balance of any moneys remaining in a Series Account of the Revenue Fund after making the foregoing deposits shall, subject to application by one or more Supplemental Indentures shall remain therein, unless pursuant to any Arbitrage Certificate it is necessary to make a deposit in the Rebate Fund, in which case, the Issuer shall direct the Trustee to make such deposit thereto.

Unless otherwise provided in the applicable Supplemental Indenture, the Trustee shall within ten (10) Business Days after the last Interest Payment Date in any calendar year, at the direction of the Issuer, withdraw any moneys held for the credit of the Revenue Fund on November 2 of each year which are not otherwise required to be deposited pursuant to this Section and deposit such moneys as directed to the credit of the applicable Series Account of the Bond Redemption Fund in accordance with the provisions hereof. Notwithstanding the foregoing, if pursuant to any Arbitrage Certificate it is necessary to make a deposit in the Rebate Fund, the Issuer shall direct the Trustee to make such deposit thereto. Prepayments pledged to a particular Series of Bonds shall be deposited directly into the applicable Series prepayment subaccount of the Bond Redemption Fund as provided herein.

SECTION 6.04. Debt Service Fund. The Trustee is hereby authorized and directed to establish a Debt Service Fund which shall consist of amounts deposited therein by the Trustee and any other amounts the Issuer may pay to the Trustee for deposit therein with respect to the related Series of Bonds. The Debt Service Fund shall be held by the Trustee separate and apart from all other Funds and Accounts held under the Indenture and from all other moneys of the Trustee. The Trustee shall establish within the Debt Service Fund pursuant to a Supplemental

Indenture, a Series Principal Account, a Series Interest Account and, if applicable, a Series Sinking Fund Account for each Series of Bonds and a Series Capitalized Interest Account, which accounts shall be separate and apart from all other Funds and Accounts established under the Indenture and from all other moneys of the Trustee.

The Trustee at all times shall make available to any Paying Agent the funds in the Series Principal Account and the Series Interest Account of the Debt Service Fund to pay the principal of the applicable Series of Bonds as they mature upon surrender thereof and the interest on the applicable Series of Bonds as it becomes payable, respectively. When a Series of Bonds is redeemed, the amount, if any, in the Series Interest Account in the Debt Service Fund representing interest thereon shall be applied to the payment of accrued interest in connection with such redemption.

The Trustee shall apply moneys in the Series Sinking Fund Account in the Debt Service Fund for purchase or redemption of the applicable Series of Bonds in amounts and maturities set forth in the Supplemental Indenture. Whenever Bonds of a Series are to be purchased out of such Series Sinking Fund Account, if the Issuer shall notify the Trustee that the Issuer wishes to arrange for such purchase, the Trustee shall comply with the Issuer's arrangements provided they conform to the Indenture.

Except to the extent otherwise provided in a Supplemental Indenture with respect to a Series of Bonds, purchases and redemptions out of the Series Sinking Fund Account shall be made as follows:

(a) The Trustee shall apply the amounts required to be transferred to the applicable Series Sinking Fund Account (less any moneys applied to the purchase of Bonds of the applicable Series pursuant to the next sentence hereof) on the mandatory sinking fund redemption date in each of the years set forth in the Supplemental Indenture to the redemption of Bonds of the related Series in the amounts, manner and maturities and on the dates set forth in the Supplemental Indenture, at a Redemption Price of 100% of the principal amount thereof. At the written direction of the Issuer, the Trustee shall apply moneys from time to time available in the applicable Series Sinking Fund Account to the purchase of Bonds of the applicable Series which mature in the aforesaid years, at prices not higher than the principal amount thereof, in lieu of redemption as aforesaid, provided that firm purchase commitments can be made before the notice of redemption would otherwise be required to be given. In the event of purchases at less than the principal amount thereof, the difference between the amount in the Series Sinking Fund Account representing the principal amount of the Bonds so purchased and the purchase price thereof (exclusive of accrued interest) shall be transferred to the related Series Interest Account of the Debt Service Fund.

(b) Accrued interest on purchased Bonds of a Series shall be paid from the related Series Interest Account of the Debt Service Fund.

(c) In lieu of paying the Debt Service Requirements necessary to allow any mandatory redemption of Bonds of a Series from the related Series Sinking Fund Account, the Issuer may present to the Trustee Bonds of such Series purchased by the Issuer pursuant to subparagraph (a) above and furnished for such purposes; provided, however, that no Bonds of such Series so purchased shall be credited towards the Debt Service Requirements in respect of the

mandatory redemption of Bonds of such Series for which notice of redemption has been given pursuant to Section 8.02 of this Master Indenture. Any Bond so purchased shall be presented to the Trustee for cancellation. In such event, the Debt Service Requirements with respect to the Bonds of a Series for the period in which the purchased Bonds are presented to the Trustee shall, for all purposes hereunder, be reduced by an amount equal to the aggregate principal amount of any such Bonds so presented.

SECTION 6.05. Debt Service Reserve Fund. The Trustee is hereby authorized and directed to establish a Debt Service Reserve Fund and, if applicable, pursuant to a Supplemental Indenture a Series Account for each Series of Bonds issued hereunder. The Debt Service Reserve Fund and each Series Account therein shall be held by the Trustee solely for the benefit of each related Series of Bonds or sub-Series, as determined by the applicable Supplemental Indenture; provided, however, that notwithstanding anything to the contrary contained in this Master Indenture, the Supplemental Indenture authorizing the issuance of a Series of Bonds may provide that the Debt Service Reserve Fund is not applicable and no account therein shall secure such Series of Bonds. The Debt Service Reserve Fund and each Series Account therein shall constitute an irrevocable trust fund to be applied solely as set forth herein and shall be held by the Trustee separate and apart from all other Funds and Accounts held under the Indenture and from all other moneys of the Trustee. Unless otherwise provided in the Supplemental Indenture authorizing the issuance of a Series of Bonds, on the date of issuance and delivery of a Series of Bonds an amount of Bond proceeds or equity equal to the Debt Service Reserve Requirement in respect of such Series of Bonds, calculated as of the date of issuance and delivery of such Series of Bonds, shall be deposited in the related Series Account of the Debt Service Reserve Fund. Unless otherwise provided in the Supplemental Indenture with respect to a Series of Bonds, and as long as there exists no default under the Indenture and the amount in the Series Account of the Debt Service Reserve Fund is not reduced below the then applicable Debt Service Reserve Requirement with respect to such Series of Bonds, earnings on investments in the Series Account of the Debt Service Reserve Fund shall, prior to the Completion Date of a Project, be transferred to the applicable Acquisition and Construction Account of the Acquisition and Construction Fund, and after the Completion Date, shall be, at the written direction of the Issuer, transferred to the related Series Account of the Revenue Fund. Otherwise, earnings on investments in each Series Account of the Debt Service Reserve Fund shall be retained therein until applied as set forth herein. If made applicable in a Supplemental Indenture, in the event that the amount in a Series Account of the Debt Service Reserve Fund exceeds the Debt Service Reserve Requirement with respect to such Series of Bonds due to a decrease in the then applicable Debt Service Reserve Requirement as a result of an optional prepayment by the owner of a lot or parcel of land of Special Assessments against such lot or parcel or a mandatory true-up payment, which Special Assessments are pledged for the payment and security of such Series of Bonds, the excess amount shall, as directed by the terms of the applicable Supplemental Indenture, be transferred from the Series Account or subaccount of the Debt Service Reserve Fund to the applicable Series Account of the Bond Redemption Fund established for such Series of Bonds and shall constitute a credit against such optional prepayment or true-up payment. If made applicable in the Supplemental Indenture with respect to a Series of Bonds, in the event that the amount in a Series Account of the Debt Service Reserve Fund exceeds the Debt Service Reserve Requirement with respect to such Series of Bonds due to a decrease in the then applicable Debt Service Reserve Requirement for any other reason, the excess amount shall, as directed by the terms of the applicable Supplemental Indenture, either

be transferred from the Series Account of the Debt Service Reserve Fund to the applicable Series Account or subaccount of the Bond Redemption Fund.

Whenever for any reason on an Interest Payment Date, principal payment date or mandatory redemption date with respect to a related Series of Bonds secured by a Series Account of the Debt Service Reserve Fund the amount in the related Series Interest Account, the related Series Principal Account or the related Series Sinking Fund Account, as the case may be, is insufficient to pay all amounts payable on such Series of Bonds therefrom on such payment dates, the Trustee shall, without further instructions, but subject to contrary direction by the Majority Holders of the Bonds to which such Series Account of the Debt Service Reserve Fund relates, transfer the amount of any such deficiency from the related Series Account of the Debt Service Reserve Fund into the related Series Interest Account, the related Series Principal Account and the related Series Sinking Fund Account, as the case may be, with priority to the related Series Interest Account and then, proportionately according to the respective deficiencies therein, to the related Series Principal Account and the related Series Sinking Fund Account, to be applied to pay the Series of Bonds secured by the Series Account of the Debt Service Reserve Fund.

SECTION 6.06. Bond Redemption Fund. Unless provided otherwise in a Supplemental Indenture with respect to a Series of Bonds, the Trustee is hereby authorized and directed to establish a Bond Redemption Fund and pursuant to a Supplemental Indenture a Series Account and one or more subaccounts within the Bond Redemption Fund for each Series of Bonds issued hereunder into which shall be deposited, money in the amounts and at the times provided in Sections 5.01, 6.01, 6.03, 6.05, 9.08 and 9.14(c) of this Master Indenture. The Series Account and any subaccount within the Bond Redemption Fund shall constitute an irrevocable trust fund to be applied solely as set forth in the applicable Supplemental Indenture and shall be held by the Trustee separate and apart from all other Funds, Accounts and any subaccounts held under such Indenture and from all other moneys of the Trustee. All earnings on investments held in the Series Account within the Bond Redemption Fund shall be retained therein and applied as set forth below.

Moneys in the Series Account within the Bond Redemption Fund (including all earnings on investments held in the Series Account within the Bond Redemption Fund) shall be accumulated therein to be used in the following order of priority, to the extent that the need therefor arises:

FIRST, (except for amounts resulting from Prepayments of Special Assessments, which shall be applied as provided in the next paragraph) make such deposits into the Rebate Fund created and established under this Master Indenture as the Issuer may direct in accordance with an arbitrage rebate agreement, such moneys thereupon to be used solely for the purposes specified in said arbitrage rebate agreement. Any moneys so transferred from the Series Account within the Bond Redemption Fund to the Rebate Fund shall thereupon be free from the lien and pledge of the related Indenture;

SECOND, to be used to call for redemption pursuant to clause (b) of Section 8.01 hereof an amount of Bonds of the applicable Series equal to the amount of money transferred to the Series Account or subaccount within the Bond Redemption Fund pursuant to the aforesaid clauses or provisions, as appropriate, for the purpose of such

extraordinary mandatory redemption on the dates and at the prices provided in such clauses or provisions, as appropriate; and

THIRD, the remainder to be utilized by the Trustee, at the direction of a Responsible Officer, to call for redemption on each Interest Payment Date or other date on which Bonds of the applicable Series are subject to optional redemption pursuant to Section 8.01(a) hereof such amount of Bonds of the applicable Series taking into account any redemption premium, as may be practicable; provided, however, that not less than Five Thousand Dollars (\$5,000) principal amount of Bonds of the applicable Series shall be called for redemption at one time.

Any such redemption shall be made in accordance with the provisions of Article VIII of this Master Indenture and the applicable provisions of the related Supplemental Indenture. The Issuer shall pay all expenses in connection with such redemption.

SECTION 6.07. Drawings on Credit Facility. With respect to Bonds in respect of which there has been issued a Credit Facility, the Trustee shall draw on the Credit Facility, in accordance with the provisions for drawing under such Credit Facility, and within the requisite time period, all as set forth in the Credit Facility Agreement or the Supplemental Indenture.

SECTION 6.08. Procedure When Funds Are Sufficient to Pay All Bonds of a Series. Unless otherwise provided in the Supplemental Indenture with respect to a Series of Bonds, if at any time the moneys held by the Trustee in the Funds (other than the moneys in the Rebate Fund) and Accounts hereunder and under a Supplemental Indenture and available therefor are sufficient to pay the principal or Redemption Price of, as the case may be, and interest on all Bonds of a Series then Outstanding under such Indenture to maturity or prior redemption, together with any amounts due the Issuer and the Trustee, Paying Agent, Registrar, Credit Facility Issuer, if any, the Trustee, at the direction of the Issuer, shall apply the amounts in the Series Funds and Series Accounts to the payment of the aforesaid obligations and the Issuer shall not be required to pay over any further Pledged Revenues with respect to such Series of Bonds unless and until it shall appear that there is a deficiency in the Funds and Accounts held by the Trustee.

SECTION 6.09. Certain Moneys to Be Held for Series Bondholders Only. Each Series of Bonds issued pursuant to this Master Indenture and the related Supplemental Indenture shall be secured by Pledged Revenues, as set forth herein, and otherwise may be secured by such additional Funds and Accounts and other security (including, but not limited to, Credit Facilities) established by the pertinent Supplemental Indenture. Moneys and investments in the various Funds and Accounts created under a Supplemental Indenture expressly and solely for the benefit of the Series of Bonds issued under such Supplemental Indenture shall be held in trust by the Trustee for the benefit of the Holders of, and Credit Facility Issuer with respect to, Bonds of that Series only.

SECTION 6.10. Unclaimed Moneys. In the event any Bond shall not be presented for payment when the principal of such Bond becomes due, either at maturity or at the date fixed for redemption of such Bond or otherwise, if amounts sufficient to pay such Bond have been deposited with the Trustee for the benefit of the owner of the Bond and have remained unclaimed for three (3) years after the date payment thereof becomes due shall, upon request of the Issuer, if

the Issuer is not at the time to the knowledge of the Trustee in default with respect to any covenant in this Master Indenture, any Supplemental Indenture or the Bonds contained, be paid to the Issuer; and the Owners of the Bonds for which the deposit was made shall thereafter be limited to a claim against the Issuer; provided, however, that the Trustee, before making payment to the Issuer, may, at the expense of and if directed by the Issuer, cause a notice to be published in an Authorized Newspaper, stating that the money remaining unclaimed will be returned to the Issuer after a specified date.

SECTION 6.11. Rebate Fund. The Trustee is hereby authorized and directed to establish a Rebate Fund. Unless provided otherwise in a Supplemental Indenture, at the written direction of the Issuer the Trustee shall transfer moneys from the applicable Series Account in the Revenue Fund and deposit the same to the Rebate Fund, and shall make payments therefrom at the times and in the amounts required to comply with the covenants in the applicable Arbitrage Certificate. If so directed by the Issuer in writing, the Trustee shall create one or more Series Accounts within the Rebate Fund relating to one or more particular Series of Bonds.

(a) All amounts held in the Rebate Fund shall be governed by this Section and the applicable Arbitrage Certificate. The Trustee shall be entitled to rely on the rebate calculations obtained from the rebate analyst retained by the Issuer pursuant to any Arbitrage Certificate and the Trustee shall not be responsible for any loss or damage resulting from any good faith action taken or omitted to be taken by the Issuer in reliance upon such calculations.

(b) Pursuant to the applicable Arbitrage Certificate, the Trustee shall remit all rebate installments and a final rebate payment to the United States. The Trustee shall have no obligation to pay any amounts required to be rebated pursuant to this Section and the applicable Arbitrage Certificate, other than at the direction of the Issuer and from moneys held in the Rebate Fund or from other moneys provided to it by the Issuer. Any moneys remaining in the Rebate Fund after redemption and payment of all of the Bonds and payment and satisfaction of any arbitrage rebate shall be withdrawn and paid to the Issuer.

(c) Notwithstanding any other provision of this Indenture, including in particular Article XIV hereof, the obligation to pay arbitrage rebate to the United States and to comply with all other requirements of this Section and the Arbitrage Certificate shall survive the defeasance or payment in full of the Bonds.

(d) The Trustee shall not be deemed to have constructive knowledge of the Code or regulations, rulings and judicial decisions concerning the Code.

[END OF ARTICLE VI]

ARTICLE VII SECURITY FOR AND INVESTMENT OR DEPOSIT OF FUNDS

SECTION 7.01. Deposits and Security Therefor. Unless otherwise as provided in the Supplemental Indenture with respect to a Series of Bonds, all moneys received by the Trustee under a Supplemental Indenture for deposit in any Fund or Account established under this Master Indenture or such Supplemental Indenture shall be considered trust funds, shall not be subject to lien or attachment, except for the lien created by this Master Indenture and the related Supplemental Indenture, and shall be deposited with the Trustee, until or unless invested or deposited as provided in Section 7.02 hereof. Except for investments of the type specified in (iii) of the definition of Investment Securities, all deposits of moneys received by the Trustee under this Master Indenture or such Supplemental Indenture (whether original deposits under this Section 7.01 or deposits or redeposits in time accounts under Section 7.02) shall, to the extent not insured, and to the extent permitted by law, be fully secured as to both principal and interest earned, by Investment Securities of the types set forth in the definition of Investment Securities and the provisions thereof. If at any time the Trustee is unwilling to accept such deposits or unable to secure them as provided above, the Trustee may deposit such moneys with any other depository which is authorized to receive them and the deposits of which are insured by the Federal Deposit Insurance Corporation (including the FDIC Savings Association Insurance Fund). All deposits in any other depository in excess of the amount covered by insurance (whether under this Section 7.01 or Section 7.02 as aforesaid) shall, to the extent permitted by law, be fully secured as to both principal and interest earned, in the same manner as required herein for deposits with the Trustee. Such security shall be deposited with a Federal Reserve Bank, with the trust department of the Trustee as authorized by law with respect to trust funds in the State, or with a bank or trust company having a combined net capital and surplus of not less than \$50,000,000.

SECTION 7.02. Investment or Deposit of Funds. Except to the extent otherwise provided in a Supplemental Indenture with respect to a Series of Bonds, the Trustee shall, as directed by the Issuer in writing, invest moneys held in the Series Accounts and subaccount in the Debt Service Fund, any Series Account and subaccount of the Debt Service Reserve Fund, and any Series Account and subaccount within the Bond Redemption Fund created under any Supplemental Indenture only in Government Obligations and the other securities described in the definition of Investment Securities. All deposits in time accounts shall be subject to withdrawal without penalty and all investments shall mature or be subject to redemption by the holder without penalty, not later than the date when the amounts will foreseeably be needed for purposes set forth herein. All securities securing investments under this Section shall be deposited with a Federal Reserve Bank, with the trust department of the Trustee, as authorized by law with respect to trust funds in the State, or with a bank or trust company having a combined net capital and surplus of not less than \$50,000,000. The interest and income received upon such investments and any interest paid by the Trustee or any other depository of any Fund or Account and any profit or loss resulting from the sale of securities shall be added or charged to the Fund or Account for which such investments are made; provided, however, that if the amount in any Fund or Account equals or exceeds the amount required to be on deposit therein, subject to Section 6.05 of this Master Indenture and unless otherwise provided in a Supplemental Indenture with respect to a Series of Bonds, any interest and other income so received shall be deposited in the related Series Account of the Revenue Fund. Upon request of the Issuer, or on its own initiative whenever payment is to be made out of any Fund or Account, the Trustee shall sell such securities as may be requested to

make the payment and restore the proceeds to the Fund or Account in which the securities were held. The Trustee shall not be accountable for any depreciation in the value of any such security or for any loss resulting from the sale thereof. If net proceeds from the sale of securities held in any Fund or Account shall be less than the amount invested and, as a result, the amount on deposit in such Fund or Account is less than the amount required to be on deposit in such Fund or Account, the amount of such deficit shall be transferred to such Fund or Account from the related Series Account of the Revenue Fund.

In the absence of written investment instructions from the Issuer, the Trustee shall not be responsible or liable for keeping the moneys held by it hereunder invested or for any losses because such amounts were not invested. Moneys in any of the Funds and Accounts established pursuant to the Indenture, when held by the Trustee, shall be promptly invested by the Trustee in accordance with all written directions from the Issuer and the Issuer shall be responsible for ensuring that such instructions conform to requirements of this Master Indenture including, without limitation, this Article VII. The Trustee shall not be liable or responsible for any loss or entitled to any gain resulting from any investment or sale upon the investment instructions of the Issuer or otherwise, including that set forth in the first sentence of this paragraph. The Trustee may conclusively rely upon the Issuer's written instructions as to both the suitability and legality of all investments directed hereunder or under any Supplemental Indenture. Ratings of investments shall be determined by the Issuer at the time of purchase of such investments and without regard to ratings subcategories. The Trustee shall have no responsibility to monitor the ratings of investments of such investments. The Trustee may make any and all such investments through its own investment department or that of its affiliates or subsidiaries, and may charge its ordinary and customary fees for such trades. Confirmations of investments are not required to be issued by the Trustee for each month in which a monthly statement is rendered. No statement need be rendered for any fund or account if no activity occurred in such fund or account during such month.

SECTION 7.03. Valuation of Funds. The Trustee shall value the assets in each of the Funds and Accounts established hereunder or under any Supplemental Indenture forty-five (45) days prior to each Interest Payment Date, and as soon as practicable after each such valuation date (but no later than ten (10) days after each such valuation date) shall provide the Issuer a report of the status of each Fund and Account as of the valuation date. In computing the assets of any Fund or Account, investments and accrued interest thereon shall be deemed a part thereof, subject to Section 7.02 hereof. For the purpose of determining the amount on deposit to the credit of any Fund or Account established hereunder or under any Supplemental Indenture, obligations in which money in such Fund or Account shall have been invested shall be valued at the market value or the amortized cost thereof, whichever is lower, or at the redemption price thereof, to the extent that any such obligation is then redeemable at the option of the holder. For the purpose of determining the amount on deposit to the credit of the Debt Service Reserve Fund, obligations in which money in such Fund shall have been invested shall be valued at par, if purchased at par, or at amortized cost, if purchased at other than par, plus, in each case, accrued interest. Amortized cost, when used with respect to an obligation purchased at a premium above or a discount below par, means the value as of any given time obtained by dividing the total premium or discount at which such obligation was purchased by the number of days remaining to maturity on such obligation at the date of such purchase and by multiplying the amount thus calculated by the number of days having passed since such purchase; and (i) in the case of an obligation purchased

ARTICLE VIII REDEMPTION AND PURCHASE OF BONDS

SECTION 8.01. Redemption Dates and Prices. Unless provided otherwise in a Supplemental Indenture with respect to a Series of Bonds, the Bonds of a Series may be made subject to optional, mandatory and extraordinary redemption and purchase, either in whole or in part, by the Issuer, prior to maturity in the amounts, at the times and in the manner provided in this Article VIII and in the related Supplemental Indenture.

(a) *Optional Redemption.* Bonds of a Series shall be subject to optional redemption at the direction of the Issuer, at the times and upon payment of the redemption price as provided in the related Supplemental Indenture.

(b) *Extraordinary Mandatory Redemption in Whole or in Part.* Except as otherwise provided in a Supplemental Indenture with respect to Bonds of the related Series, Bonds of a Series are subject to extraordinary mandatory redemption prior to maturity by the Issuer in whole, on any date, or in part, on any Interest Payment Date, at an extraordinary mandatory redemption price equal to 100% of the principal amount of the Bonds to be redeemed, plus interest accrued to the redemption date, (i) from moneys deposited into the related Series Account within the Bond Redemption Fund following the payment of Special Assessments on any portion of the District Lands in accordance with the provisions of Section 9.08 hereof; (ii) when sufficient moneys are on deposit in the related Series Funds and Accounts (other than moneys in the Rebate Fund and any other excluded Fund or Account as provided in a Supplemental Indenture with respect to a Series of Bonds) to pay and redeem all Outstanding Bonds of a Series and accrued interest thereon to the redemption date in addition to all amounts owed to Persons under the related Indenture; (iii) from moneys in excess of the Debt Service Reserve Requirement for a Series of Bonds in the applicable Series Account of the Debt Service Reserve Fund transferred to the Series Account within the Bond Redemption Fund pursuant to Section 6.05 hereof; (iv) from excess moneys transferred from the Series Account of the Revenue Fund to the Series Account within the Bond Redemption Fund in accordance with Section 6.03 of this Master Indenture; (v) from moneys, if any, on deposit in the Series Account within the Bond Redemption Fund pursuant to Section 9.14(c) hereof following condemnation or the sale of any portion of the District Lands benefited by a Project to a governmental entity under threat of condemnation by such governmental entity or the damage or destruction of all or substantially all of a Project when such moneys are not to be used pursuant to 9.14(c) to repair, replace or restore a Project; provided, however, that at least forty-five (45) days prior to such extraordinary mandatory redemption, the Issuer shall cause to be delivered to the Trustee (x) notice setting forth the redemption date and (y) a certificate of the Consulting Engineer confirming that the repair and restoration of a Project would not be economical or would be impracticable; or (vi) from amounts transferred to the Series Account of the Bond Redemption Fund from the Series Account of the Acquisition and Construction Fund in accordance with Section 5.01(c) or (d) hereof.

(c) *Mandatory Sinking Fund Redemption.* Bonds of a Series may be subject to mandatory sinking fund redemption at a Redemption Price of 100% of the principal amount thereof plus accrued interest to the redemption date, in the years and amounts set forth in a Supplemental Indenture.

at a premium by deducting the product thus obtained from the purchase price, and (ii) in the case of an obligation purchased at a discount by adding the product thus obtained to the purchase price.

[END OF ARTICLE VII]

In connection with such mandatory sinking fund redemption of Bonds, amounts shall be transferred from the applicable Series Account of the Revenue Fund to the Series Sinking Fund Account of the Debt Service Fund, all as more particularly described in Section 6.03 hereof.

The principal amounts of scheduled sinking fund installments shall be reduced as specified by the Issuer or as provided in Section 8.04 hereof by any principal amounts of the Bonds redeemed pursuant to Section 8.01(a) and (b) hereof or purchased pursuant to Section 6.04 hereof.

Upon any redemption of Bonds other than in accordance with scheduled sinking fund installments, the Issuer shall cause to be recalculated and delivered to the Trustee revised sinking fund installments recalculated so as to amortize the Outstanding principal amount of Bonds of such Series in substantially equal annual installments of principal and interest (subject to rounding to Authorized Denominations of principal) over the remaining term of the Bonds of such Series. The sinking fund installments as so recalculated shall not result in an increase in the aggregate of the sinking fund installments for all Bonds of such Series in any year. In the event of a redemption or purchase occurring less than forty-five (45) days prior to a date on which a sinking fund installment is due, the foregoing recalculation shall not be made to sinking fund installments due in the year in which such redemption or purchase occurs, but shall be made to sinking fund installments for the immediately succeeding and subsequent years.

SECTION 8.02. Notice of Redemption and of Purchase. Except where otherwise required by a Supplemental Indenture, when required to redeem or purchase Bonds of a Series under any provision of the related Indenture or directed to do so by the Issuer, the Trustee shall cause notice of the redemption, either in whole or in part, to be provided by Electronic Means or mailed by first class mail, postage prepaid at least thirty (30) but not more than sixty (60) days prior to the redemption or purchase date to all Owners of Bonds to be redeemed or purchased (as such Owners appear on the Bond Register on the fifth (5th) day prior to such mailing), at their registered addresses, but failure to mail any such notice or defect in the notice or in the mailing thereof shall not affect the validity of the redemption or purchase of the Bonds of such Series for which notice was duly mailed in accordance with this Section 8.02. The Issuer shall, when it is directing the Trustee to provide such notice, provide written direction to the Trustee at least forty-five (45) days (unless the Trustee agrees to a shorter period) prior to the date on which the Trustee is required to send notice hereunder. Such notice shall be given in the name of the Issuer, shall be dated, shall set forth the Bonds of such Series Outstanding which shall be called for redemption or purchase and shall include, without limitation, the following additional information:

- (a) the redemption or purchase date;
- (b) the redemption or purchase price;
- (c) CUSIP numbers, to the extent applicable, and any other distinctive numbers and letters;
- (d) if less than all Outstanding Bonds of a Series to be redeemed or purchased, the identification (and, in the case of partial redemption, the respective principal amounts) of the Bonds to be redeemed or purchased;

(e) that on the redemption or purchase date the Redemption Price or purchase price will become due and payable upon surrender of each such Bond or portion thereof called for redemption or purchase, and that interest thereon shall cease to accrue from and after said date;

(f) the place where such Bonds are to be surrendered for payment of the redemption or purchase price, which place of payment shall be a designated corporate trust office of the Trustee; and

(g) any other conditions that must be satisfied for the Bonds to be redeemed on the date of redemption.

If at the time of mailing of notice of redemption or purchase, the Issuer shall not have deposited with the Trustee or Paying Agent moneys sufficient to redeem or purchase all the Bonds called for redemption or purchase, such notice shall state that it is subject to the deposit of the redemption or purchase moneys with the Trustee or Paying Agent, as the case may be, not later than the opening of business on the redemption or purchase date, and such notice shall be of no effect unless such moneys are so deposited.

If the amount of funds deposited with the Trustee for such redemption, or otherwise available, is insufficient to pay the Redemption Price and accrued interest on the Bonds so called for redemption on the redemption date, the Trustee shall redeem and pay on such date an amount of such Bonds for which such funds are sufficient, selecting the Bonds to be redeemed randomly from among all such Bonds called for redemption on such date, and among different maturities of Bonds in the same manner as the initial selection of Bonds to be redeemed, and from and after such redemption date, interest on the Bonds or portions thereof so paid shall cease to accrue and become payable; but interest on any Bonds or portions thereof not so paid shall continue to accrue until paid at the same rate as it would have had such Bonds not been called for redemption.

The notices required to be given by this Section 8.02 shall state that no representation is made as to correctness or accuracy of the CUSIP numbers listed in such notice or printed on the Bonds. If the Trustee determines that the giving of notice by mail is not feasible, the Trustee may use Electronic Means.

SECTION 8.03. Payment of Redemption Price. If any required (a) unconditional notice of redemption has been duly mailed or waived by the Owners of all Bonds called for redemption or (b) conditional notice of redemption has been so mailed or waived and the redemption moneys have been duly deposited with the Trustee or Paying Agent, then in either case, the Bonds called for redemption shall be payable on the redemption date at the applicable Redemption Price plus accrued interest, if any, to the redemption date. Bonds of a Series so called for redemption, for which moneys have been duly deposited with the Trustee, will cease to bear interest on the specified redemption date, shall no longer be secured by the related Indenture and shall not be deemed to be Outstanding under the provisions of the related Indenture.

Payment of the Redemption Price, together with accrued interest, shall be made by the Trustee or Paying Agent to or upon the order of the Owners of the Bonds called for redemption upon surrender of such Bonds. The Redemption Price of the Bonds to be redeemed, the expenses

of giving notice and any other expenses of redemption, shall be paid out of the Fund from which redemption is to be made or by the Issuer, or as specified in a Supplemental Indenture.

SECTION 8.04. Partial Redemption of Bonds. Except to the extent otherwise provided in a Supplemental Indenture, if less than all of a Series of Bonds of a maturity are to be redeemed, the Trustee shall select the particular Bonds or portions of the Bonds to be called for redemption by lot in such reasonable manner as the Trustee in its discretion may determine. In the case of any partial redemption of Bonds of a Series pursuant to Section 8.01(a), such redemption shall be effectuated by redeeming Bonds of such Series of such maturities in such manner as shall be specified by the Issuer in writing, subject to the provisions of Section 8.01 hereof. In the case of any partial redemption of Bonds of a Series pursuant to Section 8.01(b), such redemption shall be effectuated by redeeming Bonds of such Series pro rata among the maturities, treating each date on which a sinking fund installment is due as a separate maturity for such purpose, with the portion to be redeemed from each maturity being equal to the product of the aggregate principal amount of Bonds of such Series to be redeemed multiplied times a fraction the numerator of which is the principal amount of the Series of Bonds of such maturity outstanding immediately prior to the redemption date and the denominator of which is the aggregate principal amount of all Bonds of such Series outstanding immediately prior to the redemption date, rounded up or down to the nearest \$5,000 amount in order to maintain Authorized Denominations. The Issuer or the District Manager, on behalf of the Issuer, shall be responsible for calculating such revised sinking fund installments and provide the Trustee with the revised sinking fund installments.

[END OF ARTICLE VIII]

ARTICLE IX COVENANTS OF THE ISSUER

SECTION 9.01. Power to Issue Bonds and Create Lien. The Issuer is duly authorized under the Act and all applicable laws of the State to issue the Bonds, to adopt and execute this Master Indenture and to pledge the Pledged Revenues for the benefit of the Bonds of a Series and any Credit Facility Issuer, except to the extent otherwise provided in a Supplemental Indenture. The Pledged Revenues are not and shall not be subject to any other lien senior to or on a parity with the lien created in favor of the Bonds of a Series and any Credit Facility Issuer with respect to such Series. The Bonds and the provisions of this Master Indenture and any Supplemental Indenture are and will be valid and legally enforceable obligations of the Issuer in accordance with their respective terms. The Issuer shall, at all times, to the extent permitted by law, but without waiving any limitations of liability afforded by law, defend, preserve and protect the pledge created by this Master Indenture and any Supplemental Indenture and all the rights of the Bondholders and any Credit Facility Issuer under this Master Indenture and any Supplemental Indenture against all claims and demands of all other Persons whomsoever.

SECTION 9.02. Payment of Principal and Interest on Bonds. The payment of the principal or Redemption Price of and interest on all of the Bonds of a Series issued under the related Indenture shall be secured forthwith equally and ratably by a first lien on and pledge of the Pledged Revenues, except to the extent otherwise provided in a Supplemental Indenture; and Pledged Revenues in an amount sufficient to pay the principal or Redemption Price of and interest on the Bonds of a Series authorized by the related Indenture are hereby irrevocably pledged to the payment of the principal or Redemption Price of and interest on the Bonds of a Series authorized under the related Indenture, as the same become due and payable. The Issuer shall promptly pay the interest on and the principal or Redemption Price of every Bond issued hereunder according to the terms thereof, but shall be required to make such payment only out of the Pledged Revenues.

THE BONDS AUTHORIZED UNDER THIS MASTER INDENTURE AND THE RELATED SUPPLEMENTAL INDENTURE AND THE OBLIGATIONS EVIDENCED THEREBY SHALL NOT CONSTITUTE A LIEN UPON ANY PROPERTY OF THE ISSUER, INCLUDING, WITHOUT LIMITATION, A PROJECT OR ANY PORTION THEREOF IN RESPECT OF WHICH ANY SUCH BONDS ARE BEING ISSUED, OR ANY PART THEREOF, BUT SHALL CONSTITUTE A LIEN ONLY ON THE PLEDGED REVENUES AS SET FORTH IN THIS MASTER INDENTURE AND ANY SUPPLEMENTAL INDENTURE. NOTHING IN THE BONDS AUTHORIZED UNDER THIS MASTER INDENTURE AND ANY SUPPLEMENTAL INDENTURE SHALL BE CONSTRUED AS OBLIGATING THE ISSUER TO PAY THE BONDS OR THE REDEMPTION PRICE THEREOF OR THE INTEREST THEREON EXCEPT FROM THE PLEDGED REVENUES, OR AS PLEDGING THE FAITH AND CREDIT OF THE ISSUER, THE CITY, THE COUNTY, THE STATE OR ANY OTHER POLITICAL SUBDIVISION THEREOF, OR AS OBLIGATING THE ISSUER, THE CITY, THE COUNTY, THE STATE OR ANY OF ITS POLITICAL SUBDIVISIONS, DIRECTLY OR INDIRECTLY OR CONTINGENTLY, TO LEVY OR TO PLEDGE ANY FORM OF TAXATION WHATEVER THEREFOR.

SECTION 9.03. Special Assessments; Re-Assessments.

(a) The Issuer shall levy Special Assessments, and, unless the Issuer collects the Special Assessments directly under the conditions set forth herein, evidence and certify the same to the Tax Collector or shall cause the Property Appraiser to certify the same on the tax roll to the Tax Collector for collection by the Tax Collector and enforcement by the Tax Collector or the Issuer pursuant to the Act, Chapter 170 or Chapter 197, Florida Statutes, or any successor statutes, as applicable, and Section 9.04 hereof, to the extent and in an amount sufficient to pay Debt Service Requirements on all Outstanding Bonds. The Issuer shall also diligently collect any true-up payments that the Developer is required to make. The Issuer covenants and agrees that upon the occurrence and continuance of an Event of Default, it will take such actions to enforce the remedial provisions of this Master Indenture, as supplemented in connection with the Series of Bonds as to which the Event of Default occurred, including the remedial provisions for collection of delinquent Special Assessments, the provisions for foreclosure of liens of delinquent Special Assessments and delinquent operation and maintenance assessments, and will take such other remedial actions as shall be directed by the Trustee acting at the direction of, and on behalf of, the Majority Holders of the Series of Bonds as to which the Event of Default occurred.

(b) If any Special Assessment shall be either in whole or in part annulled, vacated or set aside by the judgment of any court, or if the Issuer shall be satisfied that any such Special Assessment is so irregular or defective that the same cannot be enforced or collected, or if the Issuer shall have omitted to make such Special Assessment when it might have done so, the Issuer shall either (i) take all necessary steps to cause a new Special Assessment to be made for the whole or any part of said improvement or against any property benefited by said improvement, or (ii) in its sole discretion, make up the amount of such Special Assessment from any legally available moneys, which moneys shall be deposited into the applicable Series Account in the Revenue Fund. In case such second Special Assessment shall be annulled, the Issuer shall obtain and make other Special Assessments until a valid Special Assessment shall be made.

SECTION 9.04. Method of Collection. Special Assessments shall be collected by the Issuer in accordance with the provisions of the Act and Chapter 197, Florida Statutes, or any successor statutes thereto, as applicable, in accordance with the terms of this Section. Except as stated in the next succeeding sentence, the Issuer shall use the uniform method for the levy, collection and enforcement of Special Assessments afforded by Sections 197.3631, 197.3632 and 197.3635, Florida Statutes, or any successor statutes thereto (the "Uniform Method"), and to do all things necessary to continue to use the Uniform Method or a comparable alternative method afforded by Section 197.3631, Florida Statutes. Notwithstanding the foregoing, the Issuer shall not collect Special Assessments pursuant to the Uniform Method levied against District Lands and will direct bill the applicable landowners for the same either while owned by the Developer prior to platting of such lands or if the timing for using the Uniform Method will not yet allow for using such method unless the Trustee, at the direction of the Majority Holders, directs otherwise. Upon any failure of any property owner to pay an installment of Special Assessments when due (with respect Special Assessments collected directly by the Issuer), the entire Special Assessment on the parcel or parcels as to which such delinquency pertains, with interest and penalties thereon, shall immediately become due and payable as provided by applicable law and the Issuer either on its own behalf or through the actions of the Trustee may, and shall, if so directed in writing by the Majority Holder of the related Series of Bonds or the Trustee at the direction of such Majority

Holder, at the Issuer's own expense, cause such delinquent property to be foreclosed as hereafter provided. The Issuer covenants it shall promptly, after written notice to the delinquent landowner, but not later than one hundred twenty (120) days from the due date of such Special Assessments that have not been paid, cause there to be brought legal proceedings for the foreclosure of the Special Assessment lien including interest and penalties with respect to such tax parcel. The foreclosure proceedings shall be prosecuted to sale and conveyance of such tax parcel as now provided by law in suits to foreclose mortgages unless the Majority Holders provide written direction to suspend or terminate such foreclosure proceedings or use some other method of foreclosure. The Issuer shall enter into or maintain in effect one or more written agreements with the Property Appraiser and the Tax Collector, either individually or jointly (together, the "Property Appraiser and Tax Collector Agreement") in order to effectuate the provisions of this Section. The Issuer shall ensure that any such Property Appraiser and Tax Collector Agreement remains in effect for at least as long as the final maturity of Bonds Outstanding under the Indenture. The Issuer shall provide to the dissemination agent under the applicable Continuing Disclosure Agreement a list of all properties where the Special Assessments relating to the Series of Bonds subject to the applicable Continuing Disclosure Agreement which are being billed directly, and have not been paid within sixty (60) days of the due date of such Special Assessments and the current status of any foreclosure actions currently in progress and the current status of the delinquent Special Assessments. The Issuer covenants to comply with all proceedings relating to the imposition and collection of the Special Assessments and will not make material amendments to any assessment methodology relating to the Special Assessments without the written consent of the Majority Holders. To the extent that the Issuer is legally prevented from collecting Special Assessments pursuant to the Uniform Method, is not required to collect Special Assessments pursuant to the Uniform Method in accordance with the provisions of this Section 9.04 or the District Manager determines that using the Uniform Method is not in the best interest of the Bondholders, the Issuer shall then and only under those circumstances pursuant to the applicable rules and procedures of the County, collect and enforce Special Assessments pursuant to any available method under the Act, Chapter 170, Florida Statutes, or Chapter 197, Florida Statutes, or any successor statutes thereto.

SECTION 9.05. Delinquent Special Assessments; Sale of Tax Certificates and Issuance of Tax Deeds; Foreclosure of Special Assessment Liens.

(a) Subject to the provisions of Section 9.04 hereof, if the owner of any lot or parcel of land assessed for a particular Project shall be delinquent in the payment of any Special Assessment, then such Special Assessment shall be enforced pursuant to the provisions of Chapter 197, Florida Statutes, or any successor statute thereto, including but not limited to the sale of tax certificates and tax deeds as regards such delinquent Special Assessment. In the event the provisions of Chapter 197, Florida Statutes, and any provisions of the Act with respect to such sale are inapplicable by operation of law, then upon the delinquency of any Special Assessment the Issuer shall, to the extent permitted by law, utilize any other method of enforcement as provided by Section 9.04 hereof, including, without limitation, declaring the entire unpaid balance of such Special Assessment to be in default and, at its own expense, cause such delinquent property to be foreclosed, pursuant to the provisions of Section 170.10, Florida Statutes, in the same method now or hereafter provided by law for the foreclosure of mortgages on real estate and Sections 190.026 and 170.10, Florida Statutes, or otherwise as provided by law. The Issuer covenants not to use the provisions of Chapter 173, Florida Statutes, unless no other provision under applicable law can be

used to foreclose the Special Assessments. Notwithstanding anything to the contrary herein, the Issuer shall be entitled to recover from any foreclosure all fees and costs expended in connection with such foreclosure regardless whether such fees and costs are included as part of "Special Assessments," as defined herein.

(b) If the Special Assessments levied and collected under the Uniform Method described in Section 9.04 are delinquent, then the applicable procedures for issuance and sale of tax certificates and tax deeds for nonpayment shall be followed in accordance with Chapter 197, Florida Statutes and related statutes. Alternatively, if the Uniform Method is not utilized, and if any property shall be offered for sale for the nonpayment of any Special Assessment, and no person or persons shall purchase the same for an amount at least equal to the full amount due on the Special Assessment (principal, interest, penalties and costs, plus attorneys' fees, if any), the property may then be purchased by the Issuer, to the extent the Issuer has available funds or credit bids, for an amount equal to the balance due on the Special Assessment (principal, interest, penalties and costs, plus attorneys' fees, if any), and the Issuer shall thereupon receive in its corporate name or in the name of special purpose entity nominee of the Issuer, the title to the property for the benefit of the Registered Owners.

(c) Not less than ten (10) days prior to the filing of any foreclosure action or any sale of tax deed as herein provided, the Issuer shall cause written notice thereof to be mailed to the Registered Owners of the Series of Bonds secured by such delinquent Special Assessments. Not less than thirty (30) days prior to the proposed sale of any lot or tract of land acquired by foreclosure by the Issuer, it shall give written notice thereof to such Registered Owners.

(d) Notwithstanding any of the foregoing to the contrary, for as long as there is an "Obligated Person," as defined under the Rule, then in addition to the Issuer, the decision to file a foreclosure action shall be made by the Majority Holders of the Outstanding Bonds so secured by the delinquent Special Assessments and such decision shall be communicated to the Issuer and Trustee in writing.

SECTION 9.06. Management of Property Acquired by the Trustee or Issuer. The Issuer, either through its own actions or actions caused to be done through the Trustee, shall have the power and shall use its best efforts to lease or sell such property and deposit all of the net proceeds of any such lease or sale into the related Series Account of the Revenue Fund. The Issuer, either through its own actions or actions caused to be done through the Trustee, agrees that it shall be required to take the measure provided by law for sale of property acquired by it on behalf of the Registered Owners within thirty (30) days after the receipt of the request therefor signed by the Registered Owners of at least twenty-five percent (25%) of the aggregate principal amount of all Outstanding Bonds of the Series payable from Special Assessments assessed on such property. If directed by the Owners of a majority of the Outstanding Bonds of a Series or if the Trustee or the Issuer shall so elect, the Issuer and the Trustee may place title of property received upon foreclosure or deed in lieu of foreclosure into a special purpose entity controlled by the Trustee or such other entity acceptable to the Beneficial Holders of a majority of the Outstanding Bonds of a Series so effected by such foreclosure, for the benefit of the Registered Owners.

SECTION 9.07. Books and Records with Respect to Special Assessments. In addition to the books and records required to be kept by the Issuer pursuant to the provisions of

Section 9.17 hereof, the Issuer shall keep books and records for the collection of the Special Assessments on the District Lands, which such books, records and accounts shall be kept separate and apart from all other books, records and accounts of the Issuer. The District Manager or the District Manager's designee, at the end of each Fiscal Year, shall prepare a written report setting forth the collections received, the number and amount of delinquencies, the proceedings taken to enforce collections and cure delinquencies and an estimate of time for the conclusion of such legal proceedings.

SECTION 9.08. Removal of Special Assessment Liens. Except as otherwise provided in a Supplemental Indenture with respect to a related Series of Bonds, the following procedures shall apply in connection with the removal of Special Assessment liens:

(a) At any time subsequent to thirty (30) days after a Project has been completed within the meaning of Section 5.01(e) hereof and the Board has adopted a resolution accepting the Project as provided by Section 170.09, Florida Statutes, as amended, any owner of property subject to the Special Assessments may, at its option, and under certain circumstances described in the assessment resolutions in connection with prepayments derived from application of the "True-Up" mechanism therein, require the Issuer to release and extinguish the lien, in whole or in part, upon its property by virtue of the levy of the Special Assessments by paying to the Issuer the entire amount or a portion, as the case may be, of the Special Assessment, plus accrued interest, attributable to the property subject to Special Assessment owned by such owner to the earlier of the next Interest Payment Date occurring at least forty-five (45) days after the Trustee receives such Prepayment. If any such prepayment of Special Assessments shall occur within thirty (30) days after a Project has been completed and the Board has adopted a resolution accepting a Project as provided in Section 170.09, Florida Statutes, as amended, no accrued interest shall be required to be paid unless such right has been irrevocably waived by the landowners within the District. The Issuer shall promptly notify the Trustee in writing of any Prepayment made under such circumstances. Accrued interest on any Bonds that would be redeemed as a result of such Prepayment made within thirty (30) days after the Board has adopted a resolution accepting a Project shall be derived from moneys on deposit in the Interest Account or capitalized interest account and if no moneys remain, from moneys on deposit in the Interest Account or capitalized interest account or as otherwise provided pursuant to the applicable Supplemental Indenture.

(b) Upon receipt of a Prepayment as described in (a) above, the Issuer shall immediately pay the amount so received to the Trustee, and the Issuer shall take such action as is necessary to record in the official records of the County an affidavit or affidavits, as the case may be, executed by an authorized officer of the Issuer, to the effect that the Special Assessment has been paid in full or in part and that such Special Assessment lien is thereby released and extinguished if paid in full or such Special Assessment lien shall be reduced if the landowner only made a partial Prepayment. Upon receipt of any such moneys from the Issuer the Trustee shall immediately deposit the same into the applicable Account or subaccount of the Bond Redemption Fund to be applied to the redemption of Bonds in accordance with Section 8.01(b)(i) hereof. In connection with such Prepayment, the District Manager, or behalf of the Issuer, shall calculate the credit authorized pursuant to Section 6.05 hereof, and transfer such credit to the prepayment subaccount of the Bond Redemption Fund to be used together with such prepayment for the redemption of Bonds in accordance with Section 8.01(b)(i) hereof.

(c) Notwithstanding the foregoing, and consistent with the proceedings of the Issuer relating to the imposition and levy of the Special Assessments, the owner of property (including the Developer) may at any time require the Issuer to release and extinguish the lien upon its property by virtue of the levy of the Special Assessments by paying to the Issuer the entire amount of the Special Assessment, plus accrued interest to the next succeeding Interest Payment Date (or the second succeeding Interest Payment Date if such prepayment is made within forty-five (45) calendar days before an Interest Payment Date), attributable to the property subject to Special Assessment owned by such owner. In lieu of such Prepayment with cash, an owner of property within the District may surrender to the District for cancellation to completely extinguish the lien on such property or reduce the lien equally on every portion of such property, a principal amount of Outstanding Bonds of a Series that is secured by Special Assessments levied against such property.

(d) Upon receipt of a prepayment as described in (a), (b) or (c) above, the Issuer shall immediately pay the amount so received to the Trustee, and the Issuer shall take such action as is necessary to record in the official records of the County an affidavit or affidavits, as the case may be, executed by an authorized officer of the Issuer, to the effect that the Special Assessment has been paid and that such Special Assessment lien is thereby released and extinguished. Except as otherwise provided by a Supplemental Indenture, upon receipt of any such moneys from the Issuer the Trustee shall immediately deposit the same into the applicable Account or subaccount of the Bond Redemption Fund to be applied to the redemption of Bonds in accordance with Section 8.01(b)(i) hereof.

SECTION 9.09. Deposit of Special Assessments. The Issuer covenants to cause any Special Assessments collected or otherwise received by it to be deposited with the Trustee within five (5) Business Days after receipt thereof for deposit into the related Series Account of the Revenue Fund (except that amounts received as prepayments of Special Assessments shall be designated by the Issuer as such upon delivery to the Trustee and shall be deposited directly into the related Series Account within the Bond Redemption Fund).

SECTION 9.10. Construction to be on District Lands. Except for certain off site mitigation, roadway and possibly landscaping improvements which are or may be outside the District Lands and are required in order for the District Lands to be developed, the Issuer covenants that no part of a Project will be constructed on, over or under lands other than (i) lands good and marketable title to which is owned by the Issuer or other appropriate entity in fee simple, (ii) lands on, over or under which the Issuer or other appropriate entity shall have acquired perpetual easements for the purposes of a Project, or (iii) lands, including public streets and highways, the right to the use and occupancy of which for such purposes shall be vested in the Issuer or other appropriate entity by law or by valid franchises, licenses, easements or rights of way or other legally effective permissions or approval.

SECTION 9.11. Operation, Use and Maintenance of Project. The Issuer shall establish and enforce reasonable rules and regulations governing the use of a Project owned by the Issuer, and the operation thereof, such rules and regulations to be adopted in accordance with the Act, and the Issuer shall operate, use and maintain the Project owned by the Issuer in accordance with the Act and all other applicable federal and State laws, rules and regulations; the Issuer shall maintain and operate a Project owned by the Issuer in an efficient and economical manner, shall

at all times maintain the same in good repair and in sound operating condition and shall make all necessary repairs, renewals and replacements.

SECTION 9.12. Observance of and Compliance with Valid Requirements. The Issuer shall pay all municipal or governmental charges lawfully levied or assessed upon any Project or any part thereof or upon any revenues when the same shall become due, and the Issuer shall duly observe and comply with all valid requirements of any municipal or governmental authority relative to each Project. The Issuer shall not, except as otherwise permitted in Section 9.24 of this Article, create or suffer to be created any lien or charge upon any Project or upon Pledged Revenues, except the lien and charge of the Bonds on the Pledged Revenues.

SECTION 9.13. Payment of Operating or Maintenance Costs by State or Others. The Issuer may permit the United States of America, the State, or any of their agencies, departments or political subdivisions or any other Person to pay all or any part of the cost of maintaining, repairing and operating the Projects out of funds other than Pledged Revenues.

SECTION 9.14. Public Liability and Property Damage Insurance; Maintenance of Insurance; Use of Insurance and Condemnation Proceeds.

(a) Except as otherwise provided in subsection (d) of this Section, the Issuer will carry or cause to be carried, in respect of each Project, comprehensive general liability insurance (covering bodily injury and property damage) issued by one or more insurance companies authorized and qualified to do business under the laws of the State, in such amounts as is customary for similar operations, or as is more specifically set forth hereinbelow.

(b) At all times, to the extent commercially available, the Issuer shall maintain a practical insurance program, with reasonable terms, conditions, provisions and costs which the District Manager determines will afford adequate protection against loss caused by damage to or destruction of any component of any Project owned by the Issuer. Limits for such coverage will be subject to the Consulting Engineer's recommendations. The Issuer shall also, at all times, maintain a practical comprehensive general liability insurance program with respect to any Project for such coverage, with such reasonable terms, conditions, provisions and costs as the District Manager determines will afford adequate protection against bodily injury and property damage.

All insurance policies of the Issuer relating to any Project shall be carried with companies authorized to do business in the State, with a Best rating of no less than "A" as to management and Class "V" as to financial strength; provided, however, that if, in the opinion of the District Manager, adequate insurance protection under reasonable terms, conditions, provisions and cost cannot be purchased from an insurance company with the above-designated ratings, then the District Manager, on behalf of the Issuer, may secure such insurance protection as the Issuer determines to be in its best interests and otherwise consistent with this Master Indenture and any Supplemental Indenture; provided further, however, that the Issuer may act as a self-insurer in accordance with the requirements of subsection (d) hereof. All policies providing the insurance coverages required by this Section shall designate the Issuer as the loss-payee and shall be made payable to the Issuer.

48

(c) All proceeds received from property damage or destruction insurance and all proceeds received from the condemnation of any Project or any part thereof are hereby pledged by the Issuer as security for the related Series of Bonds and shall be deposited at the option of the Issuer, but subject to the limitations hereinafter described, either (i) into a separate fund to be established by the Trustee for such purpose which may be an account within the Acquisition and Construction Fund as directed by the Issuer, and used to remedy the loss, damage or taking for which such proceeds are received, either by repairing the damaged property or replacing the destroyed or taken property, as soon as practicable after the receipt of such proceeds, or (ii) if so provided in a Supplemental Indenture, into the related Series Account within the Bond Redemption Fund for the purpose of purchasing or redeeming Bonds according to the provisions set forth in Article VIII hereof. The Issuer shall not be entitled to deposit insurance proceeds or condemnation awards into the separate fund described above in clause (i) of this paragraph (and such proceeds and awards shall be deposited directly into the related Series Account within the Bond Redemption Fund pursuant to clause (ii) of this paragraph) unless there shall have been filed with the Issuer within a reasonable time after the damage, destruction or condemnation (A) a certificate from the Consulting Engineer that the proceeds of the insurance or condemnation awards deposited into such separate fund, together with other funds available for such purposes, will be sufficient to repair, rebuild, replace or restore such property to substantially the same condition as it was in prior to its damage, destruction or condemnation (taking into consideration any changes, alterations and modifications that the Issuer may desire), (B) an opinion from the Consulting Engineer that the Project can be repaired, rebuilt, replaced or restored within two (2) years following the damage, destruction or condemnation thereof and (C) an opinion of the Consulting Engineer that, in each of the three (3) Fiscal Years following completion of such repair, rebuilding, replacement or restoration, the Issuer will be in compliance with its obligations hereunder. If the certificate described in clause (A) of this paragraph is not rendered because such proceeds or awards are insufficient for such purposes, the Issuer may deposit any other legally available funds in such separate fund in an amount required to enable the Consulting Engineer to render its certificate. If the insurance proceeds or condemnation awards deposited in such separate fund are more than sufficient to repair the damaged property or to replace the destroyed or taken property, the balance thereof remaining shall be deposited to the credit of the related Series Account in the Revenue Fund.

(d) The Issuer shall be entitled to provide all or a portion of the insurance coverage required by subsections (a) and (b) of this Section through Qualified Self Insurance, provided that the requirements hereinafter set forth in this subsection (d) are satisfied. "Qualified Self Insurance" means insurance maintained through a program of self-insurance or insurance maintained with a company or association in which the Issuer has a material interest or of which the Issuer has control, either singly or with others.

Prior to participation in any plan of Qualified Self Insurance not currently in effect, the Issuer shall obtain a certificate of compliance executed by the District Manager or a licensed insurance agent selected by the District Manager to the effect that (A) the proposed Qualified Self Insurance plan will provide the coverage required by subsections (a) and (b) of this Section, and (B) the proposed Qualified Self Insurance plan provides for the creation of actuarially sound reserves.

49

Each plan of Qualified Self Insurance shall be in written form, shall provide that upon the termination of such plan reserves will be established or insurance acquired in amounts adequate to cover any potential retained liability in respect of the period of self-insurance, and shall be reviewed annually by the District Manager or registered actuary who shall deliver to the Issuer a report on the adequacy of the reserves established thereunder in light of claims made. If the District Manager or registered actuary determines that such reserves are inadequate in light of the claims made, he shall make recommendations as to the amount of reserves that should be established and maintained, and the Issuer shall comply with such recommendations unless it can establish to the satisfaction of the District Manager or an insurance consultant retained by the Issuer that such recommendations are unreasonable in light of the nature of the claims or the history of recovery against the Issuer for similar claims.

(e) Copies of all recommendations and approvals made by the Consulting Engineer under the provisions of this Section shall be filed with the District Manager.

Any appraisal or adjustment of any loss or damage under any policy of insurance required under the Indenture, whether such policy is payable to the Issuer or to the Trustee, and any settlement or payment of indemnity under any such policy which may be agreed upon by the Issuer and any insurer shall be evidenced by a certificate, signed by the District Manager and approved by the Consulting Engineer, and filed with the Trustee. The Trustee shall in no way be liable or responsible for the collection of insurance moneys in case of any loss or damage.

The Trustee shall have no duty to determine compliance by the Issuer with the requirements of this Section.

SECTION 9.15. Collection of Insurance Proceeds. Copies of all insurance policies referred to in Section 9.14 of this Article shall be available at the offices of the Issuer at all reasonable times to the inspection of the Holders of the Bonds and their agents and representatives duly authorized in writing. The Issuer covenants that it will take such action as may be necessary to demand, collect and sue for any insurance money which may become due and payable under any policy of insurance required under this Master Indenture or any Supplemental Indenture, whether such policy is payable to the Issuer or to the Trustee. The Trustee is hereby authorized in its own name to demand, collect, sue and receive any insurance money which may become due and payable under any policies payable to it.

SECTION 9.16. Use of Revenues for Authorized Purposes Only. None of the Pledged Revenues shall be used for any purpose other than as provided in this Master Indenture and the related Supplemental Indenture and no contract or contracts shall be entered into or any action taken by the Issuer or the Trustee which will be inconsistent with the provisions of this Master Indenture and the related Supplemental Indenture.

SECTION 9.17. Books and Records. The Issuer shall keep proper books of record and account in accordance with Generally Accepted Accounting Principles (separate from all other records and accounts) in which complete and correct entries shall be made of its transactions relating to any Project, and which, together with all other books and records of the Issuer, including, without limitation, insurance policies, relating to any Project, shall at all times be subject during regular business hours to the inspection of the Trustee.

SECTION 9.18. Observance of Accounting Standards. The Issuer covenants that all the accounts and records of the Issuer relating to the Project will be kept according to Generally Accepted Accounting Principles consistently applied and consistent with the provisions of this Master Indenture and any Supplemental Indenture.

SECTION 9.19. Employment of Certified Public Accountant. The Issuer shall employ or cause to be employed as required a Certified Public Accountant to perform accounting and auditing functions and duties required by the Act and this Master Indenture and any Supplemental Indenture.

SECTION 9.20. Establishment of Fiscal Year, Annual Budget. The Issuer has established a Fiscal Year beginning October 1 of each year and ending September 30 of the following year. The reports and budget of the Issuer shall relate to such Fiscal Year unless and until, in accordance with applicable law, a different Fiscal Year is established by Certified Resolution of the Issuer and is filed with the Trustee to hold solely as a repository with no duty to review the contents thereof.

On or before the first day of each Fiscal Year the Issuer shall adopt a final Annual Budget with respect to the Projects for such Fiscal Year for the payment of anticipated operating and maintenance expenses and shall supply a copy of such budget promptly upon the approval thereof to any Bondholders who shall have so requested in writing and shall have filed their names and addresses with the Secretary of the Board for such purpose. If for any reason the Issuer shall not have adopted the Annual Budget with respect to the Projects on or before the first day of any Fiscal Year, the Annual Budget for the preceding Fiscal Year shall, until the adoption of the new Annual Budget, be deemed in force for the ensuing Fiscal Year. The Issuer may at any time adopt an amended or supplemental Annual Budget for the remainder of the current Fiscal Year, and when such amended or supplemental Annual Budget is approved it shall be treated as the official Annual Budget under this Master Indenture and any Supplemental Indenture. Copies of such amended or supplemental Annual Budget shall be mailed by the Issuer to any Bondholders who shall have so requested in writing and shall have filed their names and addresses with the Secretary of the Board for such purpose.

SECTION 9.21. Employment of Consulting Engineer; Consulting Engineer's Report.

(a) The Issuer shall, for the purpose of performing and carrying out the duties imposed on the Consulting Engineer by this Master Indenture and any Supplemental Indenture, employ one or more independent engineers or engineering firms or corporations having a statewide and favorable repute for skill and experience in such work.

(b) The Issuer shall cause the Consulting Engineer to make an inspection of any portions of the Project owned by the Issuer at least once in each Fiscal Year and, on or before the first day of July in each Fiscal Year, to submit to the Board a report setting forth (i) its findings as to whether such portions of the Project owned by the Issuer have been maintained in good repair, working order and condition, and (ii) its recommendations as to the proper maintenance, repair and operation of the Project during the ensuing Fiscal Year and an estimate of the amount of money necessary for such purpose.

50

A-14

51

Copies of such annual report shall be mailed by the Issuer to any Bondholders who shall have filed their names and addresses with the Secretary of the Board for such purpose.

SECTION 9.22. Audit Reports. The Issuer covenants that, no later than 270 days after the end of each Fiscal Year, it will cause an audit to be made by a Certified Public Accountant covering all receipts and moneys then on deposit with or in the name of the Trustee or the Issuer and any security held therefor and any investments thereof. Copies of such audit reports shall be filed with the District Manager and the Secretary of the Board, and mailed by said Secretary to the Consulting Engineer and to all Bondholders who shall have filed their names and addresses with him for such purpose.

SECTION 9.23. Information Required by the Issuer. The Issuer shall cause to be kept on file at all times copies of the schedules of Special Assessments levied on all District Lands in respect of the Project. The Issuer shall keep accurate financial records and books of account with respect to the Project, and shall have a complete audit of such records and accounts made annually by a Certified Public Accountant, as provided in Section 9.22 hereof.

SECTION 9.24. Covenant Against Sale or Encumbrance; Exceptions. The Issuer covenants that, (a) except for those improvements comprising any Project that are to be conveyed by the Issuer to the City, the County, the State Department of Transportation or another governmental entity and (b) except as in this Section permitted, it will not sell, lease or otherwise dispose of or encumber any Project, or any part thereof. Subject to the provisions of Section 9.31 hereof, the Issuer may, however, from time to time, sell any machinery, fixtures, apparatus, tools, instruments or other movable property acquired by it from the proceeds of a Series of Bonds or from Pledged Revenues if the District Manager shall determine, with the approval of the Consulting Engineer, that such items are no longer needed or are no longer useful in connection with the construction, maintenance and operation of the related Project, and the proceeds thereof shall be applied to the replacement of the properties so sold or disposed of or, at the written direction of the Issuer shall be deposited to the credit of the related Series Account in the Revenue Fund.

Upon any sale of property relating to a Project, the aggregate of which in any thirty (30) day period exceeds Fifty Thousand Dollars (\$50,000) under the provisions of this Section, the Issuer shall provide written notice to the Trustee of the property so sold and the amount and disposition of the proceeds thereof.

Subject to obtaining an opinion of Bond Counsel that such action is permitted hereunder and will not adversely affect the exclusion of interest on the Bonds for federal income tax purposes, the Issuer may lease or grant easements, franchises or concessions for the use of any part of a Project not incompatible with the maintenance and operation thereof, if the Consulting Engineer shall approve such lease, easement, franchise or concession in writing, and the net proceeds of any such lease, easement, franchise or concession (after the making of provision for payment from said proceeds of all costs incurred in financing, constructing, operating, maintaining or repairing such leases, easements, franchises or concessions) shall be deposited as received to the credit of related Series Account in the Revenue Fund.

Exempt Bonds. The Issuer hereby further covenants and agrees to comply with the procedures and covenants contained in any Arbitrage Certificate executed in connection with the issuance of each Series of Tax-Exempt Bonds for so long as compliance is necessary in order to maintain the exclusion from gross income for federal income tax purposes of interest on each Series of Tax-Exempt Bonds.

SECTION 9.32. Corporate Existence and Maintenance of Properties. For so long as any Bonds are Outstanding hereunder, unless otherwise provided by the Act, the Issuer shall maintain its corporate existence as a local unit of special purpose government under the Act and shall provide for or otherwise require all Projects, and all parts thereof owned by the Issuer to be (a) continuously operated, repaired, improved and maintained as shall be necessary to provide adequate service to the lands benefited thereby; and (b) in compliance with all valid and applicable laws, acts, rules, regulations, permits, orders, requirements and directions of any competent public authority.

SECTION 9.33. Continuing Disclosure. The Issuer hereby covenants and agrees that it will comply with and carry out all of the provisions of the Continuing Disclosure Agreement. Notwithstanding any other provision of this Master Indenture and any Supplemental Indenture, failure of the Issuer or any other Person (if obligated pursuant to the Continuing Disclosure Agreement) to comply with the Continuing Disclosure Agreement shall not be considered an Event of Default; however, the Trustee may (and, at the request of any participating underwriter or the Holders of at least 25% aggregate principal amount in Outstanding Bonds of a Series and receipt of indemnity to its satisfaction, shall) or any Holder of the Bonds or Beneficial Owner may take such actions as may be necessary and appropriate, including seeking specific performance by court order, to cause the Issuer to comply with its obligations under this Section 9.33. For purposes of this Section, "Beneficial Owner" means any person which (a) has the power, directly or indirectly, to vote or consent with respect to, or to dispose of ownership of, any Bonds (including persons holding Bonds through nominees, depositaries or other intermediaries), or (b) is treated as the owner of any Bonds for federal income tax purposes.

SECTION 9.34. Bankruptcy of Developer or Other Obligated Person Under the Rule. For purposes of this Section 9.34, (a) each Series of Bonds secured by and payable from Special Assessments levied against property owned by any Insolvent Taxpayer (defined below) are collectively referred to herein as the "Affected Bonds" and (b) the Special Assessments levied against any Insolvent Taxpayer's property and pledged under one or more Supplemental Indentures as security for the Affected Bonds are collectively referred to herein as the "Affected Special Assessments".

The provisions of this Section 9.34 shall be applicable both before and after the commencement, whether voluntary or involuntary, of any case, proceeding or other action by or against any owner of any tax parcel subject to the Affected Special Assessments (an "Insolvent Taxpayer") under any existing or future law of any jurisdiction relating to bankruptcy, insolvency, reorganization, assignment for the benefit of creditors, or relief of debtors ("a Proceeding"). For as long as any Affected Bonds remain Outstanding, in any Proceeding involving the Issuer, any Insolvent Taxpayer, the Affected Bonds or the Affected Special Assessments, the Issuer, to the extent permitted by applicable law, shall be obligated to act in accordance with any direction from the Trustee with regard to all matters directly or indirectly affecting at least three percent (3%) of

SECTION 9.25. Enforcement of Ancillary Agreements. The Issuer covenants that it shall promptly and strictly enforce the provisions of the Ancillary Agreements. Upon the occurrence of an event entitling the Issuer to pursue its remedies under the Ancillary Agreements, the Issuer covenants and agrees it will timely pursue such remedies in accordance with the Ancillary Agreements, and upon an Event of Default hereunder, the Issuer agrees that the Trustee, upon the written direction of the Majority Holders, may enforce the provisions of the Ancillary Agreements in lieu of the Issuer.

SECTION 9.26. No Loss of Lien on Pledged Revenues. The Issuer shall not do or omit to do, or suffer to be done or omitted to be done, any matter or thing whatsoever whereby the lien of the Bonds on the Pledged Revenues or any part thereof, or the priority thereof, would be lost or impaired; provided, however, that this Section shall not prohibit the Trustee from transferring moneys to the Rebate Fund held by the Trustee under any arbitration rebate agreement.

SECTION 9.27. Compliance With Other Contracts and Agreements. The Issuer shall comply with and abide by all of the terms and conditions of any and all contracts and agreements which the Issuer enters into in connection with the Project and the issuance of the Bonds.

SECTION 9.28. Issuance of Additional Obligations. The Issuer shall not issue any obligations other than the Bonds payable from Pledged Revenues, nor voluntarily create or cause to be created any debt, lien, pledge, assignment, encumbrance or other charge, payable from Pledged Revenues.

SECTION 9.29. Extension of Time for Payment of Interest Prohibited. The Issuer shall not directly or indirectly extend or assent to an extension of time for payment of any claim for interest on any of the Bonds and shall not directly or indirectly be a party to or approve any arrangement therefor by purchasing or funding or in any manner keeping alive any such claim for interest; no claim for interest which in any way, at or after maturity, shall have been transferred or pledged apart from the Bonds to which it relates or which shall in any manner have been kept alive after maturity by extension or by purchase thereof by or on behalf of the Issuer, shall be entitled, in case of a default hereunder, to any benefit or security under this Master Indenture and any Supplemental Indenture except after the prior payment in full of the principal of all Bonds and claims for interest appertaining thereto not so transferred, pledged, kept alive or extended.

SECTION 9.30. Further Assurances. The Issuer shall not enter into any contract or take any action by which the rights of the Trustee or the Bondholders may be impaired and shall, from time to time, execute and deliver such further instruments and take such further action as may be required to carry out the purposes of this Master Indenture and any Supplemental Indenture.

SECTION 9.31. Use of Bond Proceeds to Comply with Internal Revenue Code. The Issuer covenants to the Holders of the Bonds that it will not make or direct the making of any investment or other use of the proceeds of any Bonds issued hereunder, the interest on which is intended to be excluded from gross income for federal income tax purposes ("Tax-Exempt Bonds") which would cause such Bonds to be "arbitrage bonds" as that term is defined in Section 148 (or any successor provision thereto) of the Code or "private activity bonds" as that term is defined in Section 141 (or any successor provision thereto) of the Code, and that it will comply with the requirements of such Code sections and related regulations throughout the term of such Tax-

the Outstanding aggregate principal amount of the Affected Bonds or for as long as any Affected Bonds remain Outstanding, in any proceeding involving the Issuer, any Insolvent Taxpayer, the Affected Bonds or the Affected Special Assessments or the Trustee. The Issuer agrees that it shall not be a defense to a breach of the foregoing covenant that it has acted upon advice of counsel in not complying with this covenant.

The Issuer acknowledges and agrees that, although the Affected Bonds were issued by the Issuer, the Owners of the Affected Bonds are categorically the party with the ultimate financial stake with respect to the Affected Bonds and, consequently, the party with a vested and pecuniary interest in a Proceeding. In the event of any Proceeding involving any Insolvent Taxpayer: (a) the Issuer, to the extent permitted by applicable law, hereby agrees that it shall follow the direction of the Trustee in making any election, giving any consent, commencing any action or filing any motion, claim, obligation, notice or application or in taking any other action or position in any Proceeding or in any action related to a Proceeding that affects, either directly or indirectly, the Affected Special Assessments, the Affected Bonds or any rights of the Trustee under the Indenture; (b) to the extent permitted by applicable law, the Issuer hereby agrees that it shall not make any election, give any consent, commence any action or file any motion, claim, obligation, notice or application or take any other action or position in any Proceeding or in any action related to a Proceeding that affects, either directly or indirectly, the Affected Special Assessments, the Affected Bonds or any rights of the Trustee under the Indenture that is inconsistent with any direction from the Trustee; (c) to the extent permitted by applicable law, the Trustee shall have the right, but is not obligated to, (i) vote in any such Proceeding any and all claims of the Issuer, or (ii) file any motion, pleading, plan or objection in any such Proceeding on behalf of the Issuer, including without limitation, motions seeking relief from the automatic stay, dismissal of the Proceeding, valuation of the property belonging to the Insolvent Taxpayer, termination of exclusivity, and objections to disclosure statements, plans of liquidation or reorganization, and motions for use of cash collateral, seeking approval of sales or post-petition financing. If the Trustee chooses to exercise any such rights, the Issuer shall be deemed to have appointed the Trustee as its agent and granted to the Trustee an irrevocable power of attorney coupled with an interest, and its proxy, for the purpose of exercising any and all rights and taking any and all actions available to the Issuer in connection with any Proceeding of any Insolvent Taxpayer, including without limitation, the right to file and/or prosecute any claims, to propose and prosecute a bankruptcy plan, to vote to accept or reject a plan, and to make any election under Section 1111(b) of the Bankruptcy Code and (d) the Issuer shall not challenge the validity or amount of any claim submitted in such Proceeding by the Trustee in good faith or any valuations of the lands owned by any Insolvent Taxpayer submitted by the Trustee in good faith in such Proceeding or take any other action in such Proceeding, which is adverse to Trustee's enforcement of the Issuer claim and rights with respect to the Affected Special Assessments or receipt of adequate protection (as that term is defined in the Bankruptcy Code). Without limiting the generality of the foregoing, the Issuer agrees that the Trustee shall have the right (i) to file a proof of claim with respect to the Affected Special Assessments, (ii) to deliver to the Issuer a copy thereof, together with evidence of the filing with the appropriate court or other authority, and (iii) to defend any objection filed to said proof of claim.

Notwithstanding the provisions of the immediately preceding paragraphs, nothing in this Section shall preclude the Issuer from becoming a party to a Proceeding in order to enforce a claim for operation and maintenance assessments and the Issuer shall be free to pursue such claim in

such manner as it shall deem appropriate in its sole and absolute discretion. Any actions taken by the Issuer in pursuance of its claim for operation and maintenance assessments in any Proceeding shall not be considered an action adverse or inconsistent with the Trustee's rights or consents with respect to the Special Assessments relating to the Bonds Outstanding whether such claim is pursued by the Issuer or the Trustee.

[END OF ARTICLE IX]

ARTICLE X EVENTS OF DEFAULT AND REMEDIES

SECTION 10.01. Events of Default and Remedies. Except to the extent otherwise provided in the Supplemental Indenture authorizing a Series of Bonds, events of default and remedies with respect to each Series of Bonds shall be as set forth in this Master Indenture.

SECTION 10.02. Events of Default Defined. Each of the following shall be an "Event of Default" under the Indenture, with respect to a Series of Bonds:

(a) if payment of any installment of interest on any Bond of such Series is not made when it becomes due and payable; or

(b) if payment of the principal or Redemption Price of any Bond of such Series is not made when it becomes due and payable at maturity or upon call or presentation for redemption; or

(c) if the Issuer, for any reason, fails in, or is rendered incapable of, fulfilling its obligations under the Indenture or under the Act which failure or incapacity may reasonably be determined solely by the Majority Holders of the applicable Series of Bonds; or

(d) if the Issuer proposes or makes an assignment for the benefit of creditors or enters into a composition agreement with all or a material part of its creditors, or a trustee, receiver, executor, conservator, liquidator, sequestrator or other judicial representative, similar or dissimilar, is appointed for the Issuer or any of its assets or revenues, or there is commenced any proceeding in liquidation, bankruptcy, reorganization, arrangement of debts, debtor rehabilitation, creditor adjustment or insolvency, local, state or federal, by or against the Issuer and if such is not vacated, dismissed or stayed on appeal within ninety (90) days; or

(e) if the Issuer defaults in the due and punctual performance of any other covenant in the Indenture or in any Bond of such Series issued pursuant to the Indenture and such default continues for sixty (60) days after written notice requiring the same to be remedied shall have been given to the Issuer by the Trustee, which may give such notice in its discretion and shall give such notice at the written request of the Majority Holders of the Outstanding Bonds of such Series; provided, however, that if such performance requires work to be done, actions to be taken, or conditions to be remedied, which by their nature cannot reasonably be done, taken or remedied, as the case may be, within such sixty (60) day period, no Event of Default shall be deemed to have occurred or exist if, and so long as the Issuer shall commence such performance within such sixty (60) day period and shall diligently and continuously prosecute the same to completion; or

(f) written notice shall have been received by the Trustee from a Credit Facility Issuer securing Bonds of such Series that an event of default has occurred under the Credit Facility Agreement, or there shall have been a failure by said Credit Facility Issuer to make said Credit Facility available or to reinstate the interest component of said Credit Facility in accordance with the terms of said Credit Facility, to the extent said notice or failure is established as an event of default under the terms of a Supplemental Indenture; or

56

57

(g) if at any time the amount in the Debt Service Reserve Fund or any account therein is less than the Debt Service Reserve Requirement as a result of the Trustee withdrawing an amount therefrom to satisfy the Debt Service Requirement on the Bonds of any Series and such amount has not been restored within thirty (30) days of such withdrawal; or

(h) more than twenty percent (20%) of the "maintenance special assessments" levied by the Issuer on District lands upon which the Special Assessments are levied to secure one or more Series of Bonds pursuant to Section 190.021(3), Florida Statutes, as amended, and collected directly by the District have become due and payable and have not been paid, when due.

The Trustee shall not be required to rely on any official action, admission or declaration by the Issuer before recognizing that an Event of Default under (c) above has occurred.

SECTION 10.03. Foreclosure of Assessment Lien. Notwithstanding any other provision of this Master Indenture to the contrary, the following provisions shall apply with respect to the Special Assessments securing a Series of Bonds.

If any property shall be offered for sale for the nonpayment of any Special Assessment and no person or persons shall purchase such property for an amount equal to the full amount due on the Special Assessments (principal, interest, penalties and costs, plus attorneys' fees, if any), the property may then be purchased by the Issuer for an amount equal to the balance due on the Special Assessments (principal, interest, penalties and costs, plus attorneys' fees, if any), from any legally available funds of the Issuer (including credit bids) and the Issuer shall receive in its corporate name or in the name of a special purpose entity title to the property for the benefit of the Owners of the applicable Series of Bonds; provided that the Trustee shall have the right, acting at the written direction of the Majority Holders, but shall not be obligated, to direct the Issuer with respect to any action taken pursuant to this Section. The Issuer, either through its own actions, or actions caused to be taken through the Trustee, shall have the power to lease or sell such property, and deposit all of the net proceeds of any such lease or sale into the Revenue Fund. The Issuer, either through its own actions, or actions caused to be taken through the Trustee, agrees that it shall be required to take the measures provided by law for sale of property acquired by or behalf of the Owners of the applicable Series of Bonds within ninety (90) days after entry of a foreclosure judgment issued by a court of proper jurisdiction (or at such time as soon as possible thereafter) of the request therefor signed by the Trustee or the Majority Holders.

SECTION 10.04. No Acceleration; Redemption. No Series of Bonds issued under this Master Indenture shall be subject to acceleration. Upon the occurrence and continuation of an Event of Default, no optional redemption or extraordinary mandatory redemption of the Bonds pursuant to Article VIII hereof shall occur unless all of the Bonds of the Series where an Event of Default has occurred will be redeemed or 100% of the Holders of such Series of Bonds agree to such redemption; provided this Section does not affect the ability to make distributions under Section 10.12 hereunder.

SECTION 10.05. Legal Proceedings by Trustee. If any Event of Default with respect to a Series of Bonds has occurred and is continuing, the Trustee, in its discretion may, and upon the written request of the Majority Holders of the Outstanding Bonds of such Series and receipt of indemnity to its satisfaction shall, in its capacity as Trustee:

(a) by mandamus, or other suit, action or proceeding at law or in equity, enforce all rights of the Holders of the Bonds of such Series, including, without limitation, the right to require the Issuer to carry out any agreements with, or for the benefit of, the Bondholders of the Bonds of such Series and to perform its or their duties under the Act;

(b) bring suit upon the Series of Bonds;

(c) by action or suit in equity require the Issuer to account as if it were the trustee of an express trust for the Holders of the Bonds of such Series;

(d) by action or suit in equity enjoin any acts or things which may be unlawful or in violation of the rights of the Holders of the Bonds of such Series; and

(e) by other proceeding in law or equity, exercise all rights and remedies provided for by any other document or instrument securing such Series of Bonds.

SECTION 10.06. Discontinuance of Proceedings by Trustee. If any proceeding taken by the Trustee on account of any Event of Default is discontinued or is determined adversely to the Trustee, the Issuer, the Trustee, the Paying Agent and the Bondholders shall be restored to their former positions and rights hereunder as though no such proceeding had been taken.

SECTION 10.07. Bondholders May Direct Proceedings. The Majority Holders of a Series then subject to remedial proceedings under this Article X shall have the right to direct the method and place of conducting all remedial proceedings by the Trustee under the Indenture, provided that such directions shall not be otherwise than in accordance with law and the provisions of the Indenture.

SECTION 10.08. Limitations on Actions by Bondholders. No Bondholder shall have any right to pursue any remedy hereunder unless (a) the Trustee shall have been given written notice of an Event of Default, (b) the Majority Holders of the applicable Series shall have requested the Trustee, in writing, to exercise the powers hereinabove granted or to pursue such remedy in its or their name or names, (c) the Trustee shall have been offered indemnity satisfactory to it against costs, expenses and liabilities, and (d) the Trustee shall have failed to comply with such request within a reasonable time.

SECTION 10.09. Trustee May Enforce Rights Without Possession of Bonds. All rights under the Indenture and a Series of Bonds may be enforced by the Trustee without the possession of any of the Bonds of such Series or the production thereof at the trial or other proceedings relative thereto, and any proceeding instituted by the Trustee shall be brought in its name for the ratable benefit of the Holders of the Bonds of such Series.

SECTION 10.10. Remedies Not Exclusive. Except as limited under Section 15.01 of this Master Indenture, no remedy contained in the Indenture with respect to a Series of Bonds is intended to be exclusive of any other remedy or remedies, and each remedy is in addition to every other remedy given hereunder or now or hereafter existing at law or in equity or by statute.

SECTION 10.11. Delays and Omissions Not to Impair Rights. No delay or omission in respect of exercising any right or power accruing upon any Event of Default shall impair such

58

A-16

59

right or power or be a waiver of such Event of Default, and every remedy given by this Article X may be exercised from time to time and as often as may be deemed expedient.

SECTION 10.12. Application of Moneys in Event of Default. Any moneys received by the Trustee or the Paying Agent, as the case may be, in connection with any proceedings brought under this Article X with respect to a Series of Bonds shall be applied in the following order of priority:

(a) to the payment of the costs of the Trustee and Paying Agent incurred in connection with actions taken under this Article X with respect to such Series of Bonds, including Counsel fees and any disbursements of the Trustee and the Paying Agent and payment of unpaid fees and expenses owed to the Trustee.

(b) then:

FIRST: to payment of all installments of interest then due on the Bonds of such Series in the order of maturity of such installments of interest, and, if the amount available shall not be sufficient to pay in full any particular installment, then to the payment ratably, according to the amounts due on such installment, to the persons entitled thereto, without any preference or priority of one installment of interest over any other installment; and

SECOND: to payment to the persons entitled thereto of the unpaid principal or Redemption Price of any of the Bonds of such Series which shall have become due in the order of their due dates, with interest on such Bonds from the respective dates upon which they become due and, if the amount available shall not be sufficient to pay in full the principal or Redemption Price coming due on such Bonds on any particular date, together with such interest, then to the payment ratably, according to the amount of principal due on such date, to the persons entitled thereto without any preference or priority of one such Bond of a Series over another or of any installment of interest over another.

Any surplus remaining after the payments described above shall be paid to the Issuer or to the Person lawfully entitled to receive the same or as a court of competent jurisdiction may direct.

For purposes of the application of moneys described above, to the extent payments of principal of and interest on a Series of Bonds shall have been made under a Credit Facility relating thereto, the Credit Facility Issuer shall be entitled to moneys in the related Series Accounts in the Debt Service Fund in accordance with the agreement pursuant to which such Credit Facility has been issued (but subject to subsection (a) hereof and Section 11.04 hereof) and the Certified Resolution of the Issuer authorizing the issuance of such Bonds to which such Credit Facility relates.

SECTION 10.13. Trustee's Right to Receiver; Compliance with Act. The Trustee shall be entitled as of right to the appointment of a receiver and the Trustee, the Bondholders and any receiver so appointed shall have such rights and powers and be subject to such limitations and restrictions as are contained in the Act and other applicable law of the State. When the Trustee incurs costs or expenses (including legal fees, costs and expenses) or renders services after the occurrence of an Event of Default, such costs and expenses and the compensation for such services

are intended to constitute expenses of administration under any federal or state bankruptcy, insolvency, arrangement, moratorium, reorganization or other debtor relief law.

SECTION 10.14. Trustee and Bondholders Entitled to all Remedies under Act. It is the purpose of this Article to provide such remedies to the Trustee and Bondholders as may be lawfully granted under the provisions of the Act and other applicable laws of the State; if any remedy herein granted shall be held unlawful, the Trustee and the Bondholders shall nevertheless be entitled to every other remedy provided by the Act and other applicable laws of the State. It is further intended that, insofar as lawfully possible, the provisions of this Article X shall apply to and be binding upon any receiver appointed in accordance with Section 10.13 hereof.

SECTION 10.15. Credit Facility Issuer's Rights Upon Events of Default. Anything in the Indenture to the contrary notwithstanding, if any Event of Default, other than Events of Default described in Section 10.02(a) or (b) hereof, has occurred and is continuing while a Credit Facility securing all or a portion of such Bonds of a Series Outstanding is in effect, the Credit Facility Issuer shall have the right, in lieu of the Owners of the Series of Bonds (or portion thereof) secured by said Credit Facility, by an instrument in writing, executed and delivered to the Trustee, to direct the time, method and place of conducting all remedial proceedings available to the Trustee under the Indenture, or exercising any trust or power conferred on the Trustee by the Indenture. Said direction shall be controlling to the extent the direction of Owners of the Series of Bonds (or portion thereof) secured by said Credit Facility would have been controlling under this Article. If the Credit Facility Issuer shall be in default in the performance of its obligations under the Credit Facility, said Credit Facility Issuer shall have no rights under this Section.

[END OF ARTICLE X]

ARTICLE XI THE TRUSTEE; THE PAYING AGENT AND REGISTRAR

SECTION 11.01. Acceptance of Trust. The Trustee accepts and agrees to execute the trusts hereby created, but only upon the additional terms set forth in this Article XI, to all of which the parties hereto the Bondholders and any Credit Facility Issuer agree. The Trustee shall act as Trustee under this Master Indenture. Subject to the provisions of Section 11.03 hereof, the Trustee shall have only such duties as are expressly set forth herein, and no duties shall be implied on the part of the Trustee.

The Trustee further agrees to comply with the procedures and covenants contained in any arbitration rebate agreement to which it is a party for so long as compliance is necessary in order to maintain the exclusion from gross income for federal income tax purposes of interest on the Bonds, to the extent applicable.

SECTION 11.02. No Responsibility for Recitals. The recitals, statements and representations in this Master Indenture or in the Bonds, save only the Trustee's Certificate of Authentication, if any, upon the Bonds, have been made by the Issuer and not by the Trustee and the Trustee shall be under no responsibility for the correctness thereof.

SECTION 11.03. Trustee May Act Through Agents; Answerable Only for Willful Misconduct or Negligence. The Trustee may execute any powers hereunder and perform any duties required of it through attorneys, agents, officers or employees, and shall be entitled to advise of Counsel concerning all questions hereunder and the advice of such Counsel or any opinion of Counsel shall be full and complete authorization and protection in respect of any action taken, suffered or omitted by the Trustee hereunder in good faith and in reliance thereon. The Trustee shall not be answerable for following the advice of Counsel or other professionals or responsible for the default or misconduct of any attorney or agent selected and supervised by it with reasonable care. The Trustee shall not be answerable for the exercise of any discretion or power under this Master Indenture and any Supplemental Indenture nor for anything whatever in connection with the trust hereunder, except only its own negligence or willful misconduct hereunder. The Trustee shall not be accountable for the use or application of any of the Bonds or the proceeds thereof or for the use or application of any money paid over by the Trustee in accordance with the provisions of the Indenture. The permissive right of the Trustee to do things enumerated in the Indenture shall not be construed as a duty. The Trustee shall have no responsibility with respect to any information, statement or recital in any official statement, offering memorandum or any other disclosure material prepared or distributed with respect to the Bonds of any Series and shall have no responsibility for compliance with any State or federal securities laws in connection with the Bonds. None of the provisions of the Indenture shall require the Trustee to expend or risk its own funds or otherwise to incur any liability, financial or otherwise, in the performance of any of its duties hereunder, or in the exercise of any of its rights or powers if it shall have reasonable grounds for believing that repayment of such funds or indemnity satisfactory to it against such risk or liability is not assured to it. The Trustee shall not be responsible or liable for any failure or delay in the performance of its obligations under the Indenture arising out of or caused, directly or indirectly, by circumstances beyond its reasonable control, including, without limitation, acts of God; earthquakes; fire; flood; hurricanes or other storms; wars; terrorism; similar military disturbances; sabotage; epidemic; pandemic; riots; interruptions, loss or malfunctions of utilities,

computer (hardware or software) or communications services; accidents; labor disputes; acts of civil or military authority or governmental action; it being understood that the Trustee shall use commercially reasonable efforts which are consistent with accepted practices in the banking industry to resume performance as soon as reasonably practicable under the circumstances.

SECTION 11.04. Compensation and Indemnity. The Issuer shall pay the Trustee reasonable compensation for its services hereunder, and also all its reasonable expenses and disbursements, and shall, to the extent permitted by law, indemnify and hold the Trustee harmless against any liabilities which it may incur in the proper exercise and performance of its powers and duties hereunder, except with respect to its own willful misconduct or negligence hereunder. If the Issuer defaults in respect of the foregoing obligations, the Trustee may deduct the amount owing to it from any moneys held by the Trustee or coming into its hands but exclusive of the Rebate Fund and moneys from a drawing on any Credit Facility, which right of payment shall be prior to the right of the holders of the Bonds. The Trustee shall promptly, but not less than monthly, provide periodic reports of any moneys the Trustee has deducted for amounts owing to it. This Section 11.04 shall survive the termination of this Master Indenture and any Supplemental Indenture and, as to any Trustee, its removal or resignation as Trustee. No provision of this Master Indenture shall require the Trustee to remove or risk its own funds.

SECTION 11.05. No Duty to Renew Insurance. The Trustee shall be under no duty to effect or to renew any insurance policy nor shall it incur any liability for the failure of the Issuer to require or effect or renew insurance or to report or file claims of loss thereunder.

SECTION 11.06. Notice of Default; Right to Investigate. The Trustee shall give written notice by first-class mail to registered Holders of a Series of Bonds of all defaults known to the Trustee, unless such defaults have been remedied (the term "defaults" for purposes of this Section and Section 11.07 being defined to include the events specified as "Events of Default" in Article X hereof, but not including any notice or periods of grace provided for therein); provided that, except in the case of a default in payment of principal or interest or Redemption Price, the Trustee may withhold such notice so long as it in good faith determines that such withholding is in the interest of the Bondholders. The Trustee shall not be deemed to have notice of any default other than a payment default under this Master Indenture and any Supplemental Indenture or a notification by a Credit Facility Issuer of a default under its Credit Facility, unless notified in writing of such default by the Majority Holders of the Outstanding Bonds of a Series. The Trustee may, however, at any time require of the Issuer full information as to the performance of any covenant hereunder, and if information satisfactory to it is not forthcoming, the Trustee may make or cause to be made, at the expense of the Issuer, an investigation into the affairs of the Issuer.

SECTION 11.07. Obligation to Act on Defaults. The Trustee shall be under no obligation to take any action in respect of any default or otherwise, unless it is requested in writing to do so by the Majority Holders which are or would be, upon the taking of such action, subject to remedial proceedings under Article X of this Master Indenture if in its opinion such action may tend to involve expense or liability, and unless it is also furnished with indemnity satisfactory to it. The Trustee shall have no responsibility for actions taken at the direction of the Majority Holders.

SECTION 11.08. Reliance by Trustee. The Trustee may act on any requisition, resolution, notice, Electronic Means, telegram, facsimile transmission, request, consent, waiver, certificate, statement, affidavit, voucher, bond, or other paper or document which it in good faith believes to be genuine and to have been passed, signed or given by the persons purporting to be authorized (which in the case of the Issuer shall be a Responsible Officer) or to have been prepared and furnished pursuant to any of the provisions of this Master Indenture and any Supplemental Indenture; the Trustee shall be under no duty to make any investigation as to any statement contained in any such instrument, but may accept the same as conclusive evidence of the accuracy of such statement.

SECTION 11.09. Trustee May Deal in Bonds. The Trustee may in good faith buy, sell, own, hold and deal in any of the Bonds and may join in any action which any Bondholders may be entitled to take with like effect as if the Trustee were not a party to this Master Indenture and any Supplemental Indenture. The Trustee may also engage in or be interested in any financial or other transaction with the Issuer; provided, however, that if the Trustee determines that any such relation is in conflict with its duties under this Master Indenture and any Supplemental Indenture, it shall eliminate the conflict or resign as Trustee.

SECTION 11.10. Construction of Ambiguous Provisions. The Trustee may construe any ambiguous or inconsistent provisions of this Master Indenture and any Supplemental Indenture, and except as otherwise provided in Article XIII of this Master Indenture, any construction by the Trustee shall be binding upon the Bondholders. The Trustee shall give prompt notice to the Issuer of any intention to make such construction.

SECTION 11.11. Resignation of Trustee. The Trustee may resign and be discharged of the trusts created by this Master Indenture and all Supplemental Indentures by written resignation filed with the Secretary of the Issuer not less than sixty (60) days before the date when such resignation is to take effect. Notice of such resignation shall be sent by Electronic Means or first-class mail to each Bondholder as its name and address appears on the Bond Register and to any Paying Agent, Registrar and Credit Facility Issuer, if any, at least sixty (60) days before the resignation is to take effect. Such resignation shall take effect on the day specified in the Trustee's notice of resignation unless a successor Trustee is previously appointed, in which event the resignation shall take effect immediately on the appointment of such successor; provided, however, that notwithstanding the foregoing, such resignation shall not take effect until a successor Trustee has been appointed. If a successor Trustee has not been appointed within ninety (90) days after the Trustee has given its notice of resignation, the Trustee may petition any court of competent jurisdiction for the appointment of a temporary successor Trustee to serve as Trustee until a successor Trustee has been duly appointed. Notice of such resignation shall also be given to any rating agency that shall then have in effect a rating on any of the Bonds.

SECTION 11.12. Removal of Trustee. The Trustee may be removed at any time by either (a) the Issuer, if no default exists under this Master Indenture or any Supplemental Indenture, or (b) in instrument or concurrent instruments in writing, executed by the Majority Holders of a majority of the aggregate principal amount of the Bonds then Outstanding and filed with the Issuer. A photographic copy of any instrument or instruments filed with the Issuer under the provisions of this paragraph, duly certified by a Responsible Officer, shall be delivered promptly by the Issuer to the Trustee and to any Paying Agent, Registrar and Credit Facility Issuer, if any.

The Trustee may also be removed at any time for any breach of trust or for acting or proceeding in violation of, or for failing to act or proceed in accordance with, any provision of this Master Indenture or any Supplemental Indenture with respect to the duties and obligations of the Trustee by any court of competent jurisdiction upon the application of the Issuer or the Majority Holders of the Bonds then Outstanding or the Trustee may petition a court of competent jurisdiction for the appointment of a successor trustee.

SECTION 11.13. Appointment of Successor Trustee. If the Trustee or any successor Trustee resigns or is removed or dissolved, or if its property or business is taken under the control of any state or federal court or administrative body, a vacancy shall forthwith exist in the office of the Trustee, and the Issuer shall appoint a successor and shall mail notice of such appointment by first-class mail to each Bondholder as its name and address appear on the Bond Register, and to the Paying Agent, Registrar, Credit Facility Issuer, if any, and any rating agency that shall then have in effect a rating on any of the Bonds. If no appointment of a successor Trustee shall be made pursuant to the foregoing provisions of this Master Indenture prior to the date specified in the notice of resignation or removal as the date when such resignation or removal was to take effect, the Majority Holders of all Bonds then Outstanding may appoint a successor Trustee.

SECTION 11.14. Qualification of Successor. A successor Trustee shall be a bank or trust company with trust powers, having a combined net capital and surplus of at least \$50,000,000.

SECTION 11.15. Instruments of Succession. Subject to Section 11.16 hereof, any successor Trustee shall execute, acknowledge and deliver to the Issuer an instrument accepting such appointment hereunder and thereupon, such successor Trustee, without any further act, deed, or conveyance, shall become fully vested with all the estates, properties, rights, powers, trusts, duties and obligations of its predecessor in trust hereunder, with like effect as if originally named Trustee herein. The Trustee ceasing to act hereunder, after deducting all amounts owed to the Trustee, shall pay over to the successor Trustee all moneys held by it hereunder and, upon request of the successor Trustee, the Trustee ceasing to act and the Issuer shall execute and deliver an instrument or instruments prepared by the Issuer transferring to the successor Trustee all the estates, properties, rights, powers and trusts hereunder of the predecessor Trustee, except for its rights under Section 11.04 hereof.

SECTION 11.16. Merger of Trustee. Any corporation, purchaser or other entity into which any Trustee hereunder may be merged or with which it may be consolidated, or any corporation, purchaser or other entity resulting from any merger or consolidation to which any Trustee hereunder shall be a party, or any corporation, purchaser or other entity which shall have purchased substantially all of the bond administration business of the corporate trust department shall be the successor Trustee under this Master Indenture and all Supplemental Indentures, without the execution or filing of any paper or any further act on the part of the parties hereto, anything herein to the contrary notwithstanding; provided, however, that any such successor corporation, purchaser or other entity continuing to act as Trustee hereunder shall meet the requirements of Section 11.14 hereof, and if such corporation, purchaser or other entity does not meet the aforesaid requirements, a successor Trustee shall be appointed pursuant to this Article XI. The Trustee may not resign as the Paying Agent or the Registrar without resigning as Trustee.

SECTION 11.17. Extension of Rights and Duties of Trustee to Paying Agent and Registrar. The provisions of Sections 11.02, 11.03, 11.04, 11.08, 11.09, 11.10, 11.16 and 11.24 hereof are hereby made applicable to the Paying Agent and the Registrar, as appropriate, and any Person serving as Paying Agent and/or Registrar, hereby enters into and agrees to comply with the covenants and agreements of this Master Indenture and all Supplemental Indentures applicable to the Paying Agent and Registrar, respectively.

SECTION 11.18. Resignation of Paying Agent or Registrar. The Paying Agent or Registrar may resign and be discharged of the duties created by this Master Indenture and all Supplemental Indentures by executing an instrument in writing resigning such duties and specifying the date when such resignation shall take effect, and filing the same with the Issuer, the Trustee, and any rating agency that shall then have in effect a rating on any of the Bonds, not less than forty-five (45) days before the date specified in such instrument when such resignation shall take effect, and by giving written notice of such resignation not less than three (3) weeks prior to such resignation date to the Bondholders, mailed to their addresses as such appear in the Bond Register. Such resignation shall take effect on the date specified in such instrument and notice, but only if a successor Paying Agent or Registrar shall have been appointed as hereinafter provided, in which event such resignation shall take effect immediately upon the appointment of such successor Paying Agent or Registrar. If the successor Paying Agent or Registrar shall not have been appointed within a period of ninety (90) days following the giving of notice, then the Paying Agent or Registrar shall be authorized to petition any court of competent jurisdiction to appoint a successor Paying Agent or Registrar as provided in Section 11.22 hereof.

SECTION 11.19. Removal of Paying Agent or Registrar. The Paying Agent or Registrar may be removed at any time prior to any Event of Default by the Issuer by filing with the Paying Agent or Registrar to be removed, and with the Trustee, an instrument or instruments in writing executed by the Issuer appointing a successor, or an instrument or instruments in writing designating, and accompanied by an instrument or appointment by the Issuer of, such successor. Such removal shall be effective thirty (30) days (or such longer period as may be set forth in such instrument) after delivery of the instrument; provided, however, that no such removal shall be effective until the successor Paying Agent or Registrar appointed hereunder shall execute, acknowledge and deliver to the Issuer an instrument accepting such appointment hereunder.

SECTION 11.20. Appointment of Successor Paying Agent or Registrar. In case at any time the Paying Agent or Registrar shall be removed, or be dissolved, or if its property or affairs shall be taken under the control of any state or federal court or administrative body because of insolvency or bankruptcy, or for any other reason, then a vacancy shall forthwith and ipso facto exist in the office of the Paying Agent or Registrar, as the case may be, and a successor shall be appointed by the Issuer; and in case at any time the Paying Agent or Registrar shall resign, then a successor shall be appointed by the Issuer. After any such appointment, notice of such appointment shall be given by the Issuer to the predecessor Paying Agent or Registrar, the successor Paying Agent or Registrar, the Trustee, the Credit Facility Issuer, if any, any rating agency that shall then have in effect a rating on any of the Bonds, and all Bondholders. Any new Paying Agent or Registrar so appointed shall immediately, and without further act, supersede the predecessor Paying Agent or Registrar.

SECTION 11.21. Qualifications of Successor Paying Agent or Registrar. Every successor Paying Agent or Registrar (a) shall be a commercial bank or trust company (i) duly organized under the laws of the United States or any state or territory thereof, (ii) authorized by law to perform all the duties imposed upon it by this Master Indenture and all Supplemental Indentures and (iii) capable of meeting its obligations hereunder, and (b) shall have a combined net capital and surplus of at least \$50,000,000.

SECTION 11.22. Judicial Appointment of Successor Paying Agent or Registrar. In case at any time the Paying Agent or Registrar shall resign and no appointment of a successor Paying Agent or Registrar shall be made pursuant to the foregoing provisions of this Master Indenture prior to the date specified in the notice of resignation as the date when such resignation is to take effect, the retiring Paying Agent or Registrar may forthwith apply to a court of competent jurisdiction for the appointment of a successor Paying Agent or Registrar. Such court may thereupon, after such notice, if any, as it may deem proper and prescribe, appoint a successor Paying Agent or Registrar. Notice of such appointment shall be given by the Successor Registrar or Paying Agent to the Issuer, the Trustee, the Credit Facility Issuer, if any, any rating agency that shall then have in effect a rating on any of the Bonds, and all Bondholders. In the absence of such an appointment, the Trustee shall become the Registrar or Paying Agent, or and shall so notify the Issuer, any rating agency that shall have issued a rating on the Bonds, and all Bondholders.

SECTION 11.23. Acceptance of Duties by Successor Paying Agent or Registrar. Any successor Paying Agent or Registrar shall become duly vested with all the estates, property, rights, powers, duties and obligations of its predecessor hereunder, with like effect as if originally named Paying Agent or Registrar herein. Upon request of such Paying Agent or Registrar, such predecessor Paying Agent or Registrar and the Issuer shall, after payment of its fees and expenses, execute and deliver an instrument transferring to such successor Paying Agent or Registrar all the estates, property, rights and powers hereunder of such predecessor Paying Agent or Registrar except for its rights under Section 11.04 hereof and such predecessor Paying Agent or Registrar shall pay over and deliver to the successor Paying Agent or Registrar all moneys and other assets at the time held by it hereunder.

SECTION 11.24. Successor by Merger or Consolidation. Any corporation, purchaser or other entity into which any Paying Agent or Registrar hereunder may be merged or converted or with which it may be consolidated, or any corporation, purchaser or other entity resulting from any merger or consolidation to which any Paying Agent or Registrar hereunder shall be a party, or any corporation, purchaser or other entity which shall have purchased substantially all of the bond administration business of the corporate trust department shall be the successor Paying Agent or Registrar under this Master Indenture and all Supplemental Indentures without the execution or filing of any paper or any further act on the part of the parties thereto, anything in this Master Indenture or any Supplemental Indenture to the contrary notwithstanding.

**ARTICLE XII
ACTS OF BONDHOLDERS; EVIDENCE OF OWNERSHIP OF BONDS**

SECTION 12.01. Acts of Bondholders; Evidence of Ownership of Bonds. Any action to be taken by Bondholders may be evidenced by one or more concurrent written instruments of similar tenor signed or executed by such Bondholders in person or by an agent appointed in writing. The fact and date of the execution by any person of any such instrument may be provided by acknowledgment before a notary public or other officer empowered to take acknowledgments or by an affidavit of a witness to such execution. Any action by the Owner of any Bond shall bind all future Owners of the same Bond in respect of anything done or suffered by the Issuer, Trustee, Paying Agent or Registrar in pursuance thereof.

[END OF ARTICLE XII]

**ARTICLE XIII
AMENDMENTS AND SUPPLEMENTS**

SECTION 13.01. Amendments and Supplements Without Bondholders' Consent. This Master Indenture and any Supplemental Indenture may be amended or supplemented, from time to time, without the consent of the Bondholders, by a Supplemental Indenture authorized by a Certified Resolution of the Issuer filed with the Trustee, for one or more of the following purposes:

(a) to add additional covenants of the Issuer or to surrender any right or power herein conferred upon the Issuer;

(b) for any purpose not inconsistent with the terms of the related Indenture, or to cure any ambiguity or to cure, correct or supplement any defective provision (whether because of any inconsistency with any other provision hereof or otherwise) of the related Indenture, in such manner as shall not impair the security hereof or thereof or adversely affect the rights and remedies of the Bondholders;

(c) to provide for the execution of any and all contracts and other documents as may be required in order to effectuate the conveyance of any Project to the State, the County, the City or any department, agency or branch thereof, or any other unit of government of the State, provided, however, that the Issuer shall have caused to be delivered to the Trustee an opinion of Bond Counsel stating that such conveyance shall not impair the security hereof or adversely affect the rights and remedies of the Bondholders; and

(d) to make such changes as may be necessary in order to reflect amendments to Chapters 170, 190 and 197, Florida Statutes, so long as, in the opinion of Counsel to the Issuer, such changes either (i) do not have a material adverse effect on the Holders of the Bonds; or (ii) if such changes do have an adverse effect, that they nevertheless are required to be made as a result of such amendments.

SECTION 13.02. Amendments With Bondholders' Consent. Subject to the provisions of Section 13.01 hereof, this Master Indenture and any Supplemental Indenture may be amended from time to time by a Supplemental Indenture approved by the Majority Holders of the Bonds then Outstanding in the case of the Master Indenture, and of the Series of Bonds then Outstanding and secured by such Supplemental Indenture in the case of an amendment of a Supplemental Indenture including, but not limited to, any material amendment to the Special Assessments and related proceedings which secure a Series of Bonds; provided that with respect to (a) the interest payable upon any Bonds, (b) the dates of maturity or redemption provisions of any Bonds, (c) this Article XIII and (d) the security provisions hereunder or under any Supplemental Indenture, which may only be amended by approval of the Owners of all Outstanding Bonds to be so amended.

SECTION 13.03. Trustee Authorized to Join in Amendments and Supplements; Reliance on Counsel. The Trustee is authorized to join in the execution and delivery of any Supplemental Indenture or amendment permitted by this Article XIII and in so doing may rely on a written opinion of Counsel at the expense of the Issuer that such Supplemental Indenture or amendment is so permitted and has been duly authorized by the Issuer and that all things necessary

68

69

to make it a valid and binding agreement have been done. If such amendment relates to a Series of Bonds which are Tax-Exempt Bonds, the Issuer shall, upon request of the Trustee, cause there to be delivered to the Trustee an opinion of Bond Counsel to the effect that such amendment will not adversely affect the tax status of such Tax-Exempt Bonds. The Trustee shall not be obligated to enter into any Supplemental Indenture or amendment that imposes additional obligations on the Trustee or adversely affects the Trustee's rights and immunities hereunder.

[END OF ARTICLE XIII]

**ARTICLE XIV
DEFEASANCE**

SECTION 14.01. Defeasance. When interest on, and principal or Redemption Price (as the case may be) of, the Bonds of a Series or any portion thereof to be defeased have been paid, or there shall have been deposited with the Trustee or such other escrow agent designated in a Certified Resolution of the Issuer (the "Escrow Agent") moneys sufficient, or Defeasance Securities, the principal of and interest on which, when due, together with any moneys, remaining uninvested, will provide sufficient moneys to fully pay (i) such Bonds of a Series or portion thereof to be defeased, and (ii) any other sums payable hereunder by the Issuer including any unpaid Trustee fees and expenses, but only to the extent the Issuer has agreed to pay the same on or before the defeasance of the Bonds, the right, title and interest of the Trustee with respect to such Bonds of a Series or portion thereof to be defeased shall thereupon cease, the lien of the Indenture on the Pledged Revenues, and the Funds and Accounts established under the Indenture (other than the Rebate Fund or any Accounts therein, unless all rebate liability has been satisfied as determined by the Issuer) shall be defeased and discharged, and the Trustee, on demand of the Issuer, shall release the Indenture as to such Bonds of a Series or portion thereof to be so defeased and shall execute such documents to evidence such release as may be reasonably required by the Issuer and shall turn over to the Issuer or to such Person, body or authority as may be entitled to receive the same all balances remaining in any Series Funds and Accounts (other than the Rebate Fund) upon the defeasance in whole of all of the Bonds of a Series.

SECTION 14.02. Deposit of Funds for Payment of Bonds. If the Issuer deposits with the Escrow Agent moneys sufficient, or Defeasance Securities, the principal of and interest on which, when due, together with any moneys remaining uninvested, will provide sufficient moneys to pay the principal or Redemption Price of any Bonds of a Series becoming due, either at maturity or by redemption or otherwise, together with all interest accruing thereon to the date of maturity or such prior redemption, and reimburses or causes to be reimbursed or pays or causes to be paid the other amounts required to be reimbursed or paid under Section 14.01 hereof, interest on such Bonds of a Series shall cease to accrue on such date of maturity or prior redemption and all liability of the Issuer with respect to such Bonds of a Series shall likewise cease, except as hereinafter provided; provided, however, that (a) if any Bonds are to be redeemed prior to the maturity thereof, notice of the redemption thereof shall have been duly given in accordance with the provisions of Section 8.02 hereof, or irrevocable provision satisfactory to the Trustee shall have been duly made for the giving of such notice, and (b) in the event that any Bonds are not by their terms subject to redemption within the next succeeding sixty (60) days following a deposit of moneys with the Escrow Agent, in accordance with this Section, the Issuer shall have given the Escrow Agent, in form satisfactory to the Escrow Agent, irrevocable instructions to mail to the Owners of such Bonds at their addresses as they appear on the Bond Register, a notice stating that a deposit in accordance with this Section has been made with the Escrow Agent and that the Bonds to which such notice relates are deemed to have been paid in accordance with this Section and stating such maturity or redemption date upon which moneys are to be available for the payment of the principal or Redemption Price (as the case may be) of, and interest on, said Bonds of a Series. Thereafter such Bonds shall be deemed not to be Outstanding hereunder and the Owners of such Bonds shall be restricted exclusively to the funds so deposited for any claim of whatsoever nature with respect to such Bonds, and the Escrow Agent shall hold such funds in trust for such Owners. At the time of the deposit referred to above, there shall be delivered to the Trustee and any Escrow Agent a

70

A-19

71

verification from a firm of independent Certified Public Accountants stating that the principal of and interest on the Defeasance Securities, together with the stated amount of any cash remaining on deposit with the Escrow Agent, will be sufficient without reinvestment to pay the remaining principal of, redemption premium, if any, and interest on such defeased Bonds. In addition to the foregoing, Bond Counsel shall deliver an Opinion that the subject Bonds are no longer Outstanding hereunder.

Money so deposited with the Escrow Agent which remains unclaimed three (3) years after the date payment thereof becomes due shall, upon request of the Issuer, if the Issuer is not at the time to the knowledge of the Escrow Agent in default with respect to any covenant in the Indenture or the Bonds of the Series contained, be paid to the Issuer; and the Owners of the Bonds for which the deposit was made shall thereafter be limited to a claim against the Issuer; provided, however, that the Escrow Agent, before making payment to the Issuer, may, at the request and expense of the Issuer and if directed by the Issuer, shall cause a notice to be published in an Authorized Newspaper, stating that the money remaining unclaimed will be returned to the Issuer after a specified date.

[END OF ARTICLE XIV]

72

ARTICLE XV MISCELLANEOUS PROVISIONS

SECTION 15.01. Limitations on Recourse. No personal recourse shall be had for any claim based on this Master Indenture or any Supplemental Indenture or the Bonds against any member of the Board of the Issuer, officer, employee or agent, past, present or future, of the Issuer or of any successor body as such, either directly or through the Issuer or any such successor body, under any constitutional provision, statute or rule of law or by the enforcement of any assessment or penalty or otherwise.

The Bonds of each Series are payable solely from the Pledged Revenues, and any other moneys held by the Trustee under the Indenture for such purpose. There shall be no other recourse under the Bonds, the Indenture or otherwise, against the Issuer or any other property now or hereafter owned by it.

SECTION 15.02. Payment Dates. In any case where an Interest Payment Date or the maturity date of the Bonds or the date fixed for the redemption of any Bonds shall be other than a Business Day, then payment of interest, principal or Redemption Price need not be made on such date but may be made on the next succeeding Business Day, with the same force and effect as if made on the due date, and no interest on such payment shall accrue for the period after such due date if payment is made on such next succeeding Business Day.

SECTION 15.03. No Rights Conferred on Others. Nothing herein contained shall confer any right upon any Person other than the parties hereto and the Holders of the Bonds.

SECTION 15.04. Illegal Provisions Disregarded. If any term of Master Indenture or any Supplemental Indenture or the Bonds or the application thereof for any reason or circumstances shall to any extent be held invalid or unenforceable, the remaining provisions or the application of such terms or provisions to Persons and situations other than those as to which it is held invalid or unenforceable, shall not be affected thereby, and each remaining term and provision hereof and thereof shall be valid and enforced to the fullest extent permitted by law.

SECTION 15.05. Substitute Notice. If for any reason it shall be impossible to make duplication of any notice required hereby in a newspaper or newspapers, then such publication in lieu thereof as shall be made with the approval of the Trustee shall constitute a sufficient publication of such notice.

SECTION 15.06. Notices. Any notice, demand, direction, request or other instrument authorized or required by this Master Indenture or any Supplemental Indenture to be given to or filed with the Issuer or the Trustee shall be deemed to have been sufficiently given or filed for all purposes of this Master Indenture or any Supplemental Indenture if and when personally delivered and receipted for, or if mailed by first class mail, addressed as follows:

73

(a) As to the Issuer -

Hunt Club Grove Community Development District
Governmental Management Services - Central Florida, LLC
219 E. Livingston Street
Orlando, FL 32801
Attention: Jillian Burns

(b) As to the Trustee -

U.S. Bank Trust Company, National Association
Corporate Trust Services
500 W. Cypress Creek Rd., Ste. # 460
Ft. Lauderdale, FL 33309
Attention: Scott A. Schuhle, Vice President

Any of the foregoing may, by notice sent to each of the others, designate a different or additional address to which notices under this Master Indenture or any Supplemental Indenture are to be sent.

The Trustee agrees to accept and act upon instructions or directions pursuant to this Master Indenture sent by the Issuer by Electronic Means, provided, however, that the Issuer shall provide to the Trustee an incumbency certificate listing designated persons with the authority to provide such instructions, which incumbency certificate shall be amended whenever a person is to be added or deleted from the listing. If the Issuer elects to give the Trustee e-mail or facsimile instructions (or instructions by a similar Electronic Means) and the Trustee in its discretion elects to act upon such instructions, the Trustee's understanding of such instructions shall be deemed controlling. The Trustee shall not be liable for any losses, costs or expenses arising directly or indirectly from the Trustee's reliance upon and compliance with such instructions notwithstanding such instructions conflict or are inconsistent with a subsequent written instruction. The Issuer agrees to assume all risks arising out of the use of such Electronic Means to submit instructions and directions to the Trustee, including without limitation the risk of the Trustee acting on unauthorized instructions, and the risk of interception and misuse by third parties.

All documents received by the Trustee under the provisions of this Master Indenture or any Supplemental Indenture and not required to be redelivered shall be retained in its possession, subject at all reasonable times to the inspection of the Issuer, any Consultant, any Bondholder and the agents and representatives thereof as evidence in writing.

SECTION 15.07. Controlling Law. This Master Indenture and all Supplemental Indentures shall be governed by and construed in accordance with the laws of the State.

SECTION 15.08. Successors and Assigns. All the covenants, promises and agreements in this Master Indenture and all Supplemental Indentures contained by or on behalf of the Issuer or by or on behalf of the Trustee shall bind and inure to the benefit of their respective successors and assigns, whether so expressed or not.

SECTION 15.09. Headings for Convenience Only. The table of contents and descriptive headings in this Master Indenture are inserted for convenience only and shall not control or affect the meaning or construction of any of the provisions hereof.

SECTION 15.10. Counterparts. This Master Indenture and any Supplemental Indentures may be executed in any number of counterparts, each of which when so executed and delivered shall be an original; but such counterparts shall together constitute but one and the same instrument.

SECTION 15.11. Appendices and Exhibits. Any and all appendices or exhibits referred to in and attached to this Master Indenture are hereby incorporated herein and made a part hereof for all purposes.

SECTION 15.12. Brokerage Confirmations. The Issuer acknowledges that to the extent regulations of the Comptroller of the Currency or other applicable regulatory entity grant the Issuer the right to receive individual confirmations of security transactions at no additional cost, as they occur, the Issuer specifically waives receipt of such confirmations to the extent permitted by law. The Trustee will furnish the Issuer periodic cash transaction statements that include detail for all investment transactions made by the Trustee hereunder.

SECTION 15.13. Patriot Act of Requirements of Trustee. To help the government fight the funding of terrorism and money laundering activities, Federal law requires all financial institutions to obtain, verify, and record information that identified each person who opens an account. For a non-individual person such as business entity, a charity, a trust, or other legal entity, the Trustee will ask for documentation to verify such non-individual person's formation and existence as a legal entity. The Trustee may also ask to see financial statements, licenses, identification and authorization documents from individuals claiming authority to represent the entity or other relevant documentation.


[Remainder of page intentionally left blank]

74

A-20

75

IN WITNESS WHEREOF, Hunt Club Grove Community Development District has caused this Master Indenture to be executed by the Chairperson of its Board and its corporate seal to be hereunto affixed, attested by the Secretary of its Board and U.S. Bank Trust Company, National Association has caused this Master Indenture to be executed by one of its authorized signatories, all as of the day and year first above written.

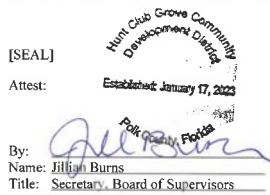

HUNT CLUB GROVE COMMUNITY
DEVELOPMENT DISTRICT

[SEAL]

Attest: Established January 17, 2023

By: Adam Morgan
Name: Adam Morgan
Title: Chairperson, Board of Supervisors

By: Jillian Burns
Name: Jillian Burns
Title: Secretary, Board of Supervisors

U.S. BANK TRUST COMPANY,
NATIONAL ASSOCIATION, as Trustee,
Paying Agent and Registrar

By: Scott A. Schuhle
Name: Scott A. Schuhle
Title: Vice President

IN WITNESS WHEREOF, Hunt Club Grove Community Development District has caused this Master Indenture to be executed by the Chairperson of its Board and its corporate seal to be hereunto affixed, attested by the Secretary of its Board and U.S. Bank Trust Company, National Association has caused this Master Indenture to be executed by one of its authorized signatories, all as of the day and year first above written.

HUNT CLUB GROVE COMMUNITY
DEVELOPMENT DISTRICT

[SEAL]

Attest:

By: Adam Morgan
Name: Adam Morgan
Title: Chairperson, Board of Supervisors

By: Jillian Burns
Name: Jillian Burns
Title: Secretary, Board of Supervisors

U.S. BANK TRUST COMPANY,
NATIONAL ASSOCIATION, as Trustee,
Paying Agent and Registrar


By: Scott A. Schuhle
Name: Scott A. Schuhle
Title: Vice President

STATE OF FLORIDA)
COUNTY OF Orange) SS:

The foregoing instrument was acknowledged before me by means of physical presence or online notarization, this 18th day of June, 2024, by Adam Morgan, Chairperson of the Board of Supervisors of Hunt Club Grove Community Development District, who acknowledged that he did sign the foregoing instrument as such officer, for and on behalf of Hunt Club Grove Community Development District; that the same is his free act and deed as such officer, and the free act and deed of Hunt Club Grove Community Development District; and that the seal affixed to said instrument is the seal of Hunt Club Grove Community Development District. He is personally known to me or produced _____ as identification.

[NOTARIAL SEAL]

Notary: Jill Burns
Print Name: Jill Burns
NOTARY PUBLIC, STATE OF Florida
My commission expires 7-25-27

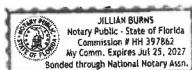

STATE OF FLORIDA)
COUNTY OF Orange) SS:

The foregoing instrument was acknowledged before me by means of physical presence or online notarization, this 18th day of June, 2024, by Jillian Burns, the Secretary of the Board of Supervisors of Hunt Club Grove Community Development District, who acknowledged that she did sign the foregoing instrument as such officer for and on behalf of Hunt Club Grove Community Development District; that the same is her free act and deed as such officer, and the free act and deed of Hunt Club Grove Community Development District; and that the seal affixed to said instrument is the seal of Hunt Club Grove Community Development District. She is personally known to me or produced _____ as identification.

[NOTARIAL SEAL]

Notary: Samantha Hoxie
Print Name: Samantha Hoxie
NOTARY PUBLIC, STATE OF Florida
My commission expires July 7, 2024

STATE OF FLORIDA)
COUNTY OF BROWARD)
SS:

The foregoing instrument was acknowledged before me by means of physical presence or online notarization, this 10th day of June, 2024, by Scott A. Schulte, a Vice President of U.S. Bank Trust Company, National Association, as Trustee, who acknowledged that he did sign said instrument as such officer for and on behalf of the Trustee; that the same is his free act and deed as such officer and the free act and deed of the Trustee; that she appeared before me on this day in person and acknowledged that he, being thereunto duly authorized, signed, for the uses and purposes therein set forth. He is personally known to me or produced _____ as identification.

[NOTARIAL SEAL]

Notary: Robert Hedgecock
Print Name: Robert Hedgecock
NOTARY PUBLIC, STATE OF FLORIDA
My commission expires June 29, 2027

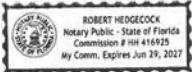


EXHIBIT A

**LEGAL DESCRIPTION OF
THE COMMUNITY DEVELOPMENT DISTRICT**

The present boundaries of Hunt Club Grove Community Development District are as follows:

A-1

EXHIBIT "A"

LEGAL DESCRIPTION OF PROPERTY

PARCEL 1

A portion of the West 1/2 of Section 7, Township 30 South, Range 28 East, Polk County, Florida being more particularly described as follows:

BEGIN at the Southeast corner of the Southwest 1/4 of the Northwest 1/4 of Section 7, Township 30 South, Range 28 East, Polk County, Florida; thence run N88°29'27"E, a distance of 5.00 feet to a point on the East Maintained Right of Way line for HAMLIN STREET (also known as LITTLE SINKHOLE ROAD) as described in Map Book 5, Page 289 of the Public Records of Polk County, Florida; thence along said East Maintained Right of Way line the following thirteen (13) courses: run N00°46'55"W, a distance of 99.89 feet; thence run N02°29'58"W, a distance of 100.08 feet; thence run N01°21'17"W, a distance of 100.02 feet; thence run N00°56'13"E, a distance of 100.02 feet; thence run N05°30'06"E, a distance of 100.50 feet; thence run N00°12'32"W, a distance of 100.00 feet; thence run N00°21'50"E, a distance of 100.00 feet; thence run N00°12'32"W, a distance of 100.00 feet; thence run N00°21'50"E, a distance of 100.00 feet; thence run N00°46'55"W, a distance of 100.00 feet; thence run N00°21'50"E, a distance of 100.00 feet; thence run N00°46'55"W, a distance of 100.00 feet; thence run N00°21'50"E, a distance of 100.00 feet; thence run N00°28'02"E, a distance of 18.69 feet to a point on the East Right of Way line of said HAMLIN STREET as described in Official Records Book 3409, Page 1474 of the Public Records of Polk County, Florida; thence run N00°13'57"W, along said East Right of Way line, a distance of 70.81 feet; thence run N89°46'28"E, a distance of 53.51 feet to the Point of Curvature of a curve concave to the South, having a Radius of 530.00 feet and a Central Angle of 17°06'58"; thence run Easterly along the arc of said curve, a distance of 158.33 feet (Chord Bearing = S81°40'03"E, Chord = 157.74 feet) to a point on a Non-Tangent curve, concave to the North, having a Radius of 470.00 feet and a Central Angle of 17°06'58"; thence run Easterly along the arc of said curve, a distance of 140.40 feet (Chord Bearing = S81°40'03"E, Chord = 139.88 feet) to the Point of Tangency; thence run N89°46'28"E, a distance of 475.18 feet to the Point of Curvature of a curve concave to the North, having a Radius of 470.00 feet and a Central Angle of 17°52'10"; thence run Easterly along the arc of said curve, a distance of 146.58 feet (Chord Bearing = N80°50'23"E, Chord = 145.99 feet) to a Point of Reverse Curve, concave to the South, having a Radius of 130.00 feet and a Central Angle of 17°52'10"; thence run Easterly along the arc of said curve, a distance of 40.54 feet (Chord Bearing = N80°50'23"E, Chord = 40.38 feet) to the Point of Tangency; thence run N89°46'28"E, a distance of 47.74 feet to the Point of Curvature of a curve concave to the Northwest, having a Radius of 17.00 feet and a Central Angle of 53°27'21"; thence run Northeastly along the arc of said curve, a distance of 15.86 feet (Chord Bearing = N63°02'47"E, Chord = 15.29 feet); thence run S45°13'32"E, a distance of 5.04 feet; thence run N89°46'28"E, a

distance of 59.55 feet to a point on a Non-Tangent curve, concave to the Northeast, having a Radius of 22.00 feet and a Central Angle of 51°31'30"; thence run Southeastly along the arc of said curve, a distance of 19.78 feet (Chord Bearing = S64°27'47"E, Chord = 19.12 feet); thence run N89°46'28"E, a distance of 115.43 feet to the Point of Curvature of a curve concave to the North, having a Radius of 25.00 feet and a Central Angle of 41°53'11"; thence run Easterly along the arc of said curve, a distance of 18.28 feet (Chord Bearing = N68°49'52"E, Chord = 17.87 feet); thence run N88°32'36"E, a distance of 8.47 feet to a point on the West Maintained Right of Way line of HUNT BROTHERS ROAD as described in Map Book 5, Page 313 of the Public Records of Polk County, Florida; thence along said West Maintained Right of Way line the following twenty-five (25) courses: run S00°40'46"E, a distance of 34.09 feet; thence run S00°27'59"W, a distance of 100.00 feet; thence run S00°06'24"E, a distance of 100.00 feet; thence run S00°27'59"W, a distance of 100.00 feet; thence run S00°06'24"E, a distance of 100.00 feet; thence run S00°27'59"W, a distance of 100.00 feet; thence run S00°06'24"E, a distance of 100.00 feet; thence run S00°27'59"W, a distance of 100.00 feet; thence run S00°40'46"E, a distance of 100.00 feet; thence run S00°27'59"W, a distance of 100.00 feet; thence run S00°40'46"E, a distance of 100.00 feet; thence run S00°27'59"W, a distance of 100.00 feet; thence run S00°19'09"E, a distance of 100.02 feet; thence run S00°10'24"E, a distance of 100.00 feet; thence run S00°10'24"E, a distance of 100.00 feet; thence run S00°23'59"W, a distance of 200.01 feet; thence run S00°10'24"E, a distance of 100.00 feet; thence run S00°44'46"E, a distance of 100.00 feet; thence run S00°10'24"E, a distance of 95.56 feet; thence run S00°23'51"E, a distance of 6.76 feet to a point on the North Right of Way line of POST SALTER ROAD as described in Official Records Book 789, Page 17 of the Public Records of Polk County, Florida; thence run S88°36'30"W, along said North Right of Way line a distance of 1,319.86 feet to a point on the West line of the Northeast 1/4 of the Southwest 1/4 of Section 7, Township 30 South, Range 28 East; thence run N00°06'28"W, along said West line, a distance of 1,304.40 feet to the POINT OF BEGINNING.

Containing 79.49 acres, more or less.

PARCEL 2

A portion of the Northwest 1/4 of Section 7, Township 30 South, Range 28 East, Polk County, Florida being more particularly described as follows:

Commence at the Southeast corner of the Southwest 1/4 of the Northwest 1/4 of Section 7, Township 30 South, Range 28 East, Polk County, Florida; thence run S88°40'13" W, a distance of 12.01 feet to a point on the West Maintained Right of Way line of HAMLIN STREET (also known as LITTLE SINKHOLE ROAD) as described in Map Book 5, Page 289 of the Public Records of Polk County, Florida and the POINT OF BEGINNING; thence along said West Maintained Right of Way line the following seven (7) courses: run N00°56'13" E, a distance of 100.25 feet; thence

run N06°29'10"W, a distance of 100.60 feet; thence run N00°21'50"E, a distance of 100.00 feet; thence run N01°21'17"W, a distance of 100.02 feet; thence run N04°56'02"E, a distance of 100.40 feet; thence run N02°04'54"E, a distance of 100.08 feet; thence run N01°03'58"W, a distance of 66.85 feet; thence run S88°34'22"W, a distance of 19.72 feet; thence run S00°10'03"E, a distance of 667.01 feet to a point on the South line of the aforesaid Southwest 1/4 of the Northwest 1/4 of Section 7; thence run N88°40'13"E, a distance of 18.19 feet to the POINT OF BEGINNING.

Containing 9,692 square feet or 0.22 acres, more or less.

EXHIBIT B

DESCRIPTION OF THE PROJECT

The Project includes, but is not limited to, the following improvements:

Stormwater management systems;
roadway improvements, including, but not limited to, internal roadways and related earthwork relating thereto;
Water and wastewater systems, including lift stations;
Landscaping, hardscaping and irrigation in public rights-of-way;
Entrance features;
Open space;
Public amenities;
Onsite wetland mitigation, stormwater ponds; and
Related soft and incidental costs.

B-1

Stacy M. Butterfield POLK
CFN# 2023172254 OR BK 12775 PG 541 Pgs 0537-0542 07/25/2023 11:30:02 AM

EXHIBIT C

[FORM OF BOND]

R_____ \$_____
UNITED STATES OF AMERICA
STATE OF FLORIDA
POLK COUNTY, FLORIDA
CITY OF LAKE WALES, FLORIDA
HUNT CLUB GROVE COMMUNITY DEVELOPMENT DISTRICT
SPECIAL ASSESSMENT BOND,
SERIES 20_____

Interest Rate **Maturity Date** **Date of Original Issuance** **CUSIP**

Registered Owner:

Principal Amount:

KNOW ALL PERSONS BY THESE PRESENTS that the Hunt Club Grove Community Development District (the "Issuer"), for value received, hereby promises to pay to the registered owner shown above or registered assigns, on the date specified above, from the sources hereinafter mentioned, upon presentation and surrender hereof (except while the herein described Bonds are in book-entry only form in which case presentation shall not be required), at the designated corporate trust office of U.S. Bank Trust Company, National Association, initially its corporate trust office located in Fort Lauderdale, Florida, as paying agent (said U.S. Bank Trust Company, National Association and/or any bank or trust company to become successor paying agent being herein called the "Paying Agent"), the Principal Amount set forth above with interest thereon at the Interest Rate per annum set forth above, computed on 360-day year of twelve 30-day months, payable on the first day of November of each year. Principal of this Bond is payable at the designated corporate trust office of U.S. Bank Trust Company, National Association, initially its corporate trust office located in Fort Lauderdale, Florida, in lawful money of the United States of America. Interest on this Bond is payable by check or draft of the Paying Agent made payable to the registered owner and mailed on each Interest Payment Date to the address of the registered owner as such name and address shall appear on the registry books of the Issuer maintained by U.S. Bank Trust Company, National Association, as registrar (said U.S. Bank Trust Company, National Association and any successor registrar being herein called the "Registrar") at the close of business on the fifteenth day of the calendar month preceding each interest payment date or the date on which the principal of a Bond is to be paid (the "Record Date"). Such interest shall be payable from the most recent interest payment date next preceding the date of authentication hereof to which interest has been paid, unless the date of authentication hereof is a May 1 or November 1 to which interest has been paid, in which case from the date of authentication hereof, or unless such date of authentication is prior to _____, 20_____, in which case from _____, 20_____, or unless the date of authentication hereof is between a Record Date and the next succeeding interest payment date, in which case from such interest payment date. Any such interest not so

punctually paid or duly provided for shall forthwith cease to be payable to the registered owner on such Record Date and may be paid to the person in whose name this Bond is registered at the close of business on a Special Record Date for the payment of such defaulted interest to be fixed by the Paying Agent, notice whereof shall be given to Bondholders of record as of the fifth (5th) day prior to such mailing, at their registered addresses, not less than ten (10) days prior to such Special Record Date, or may be paid, at any time in any other lawful manner, as more fully provided in the Indenture (defined below).

THE BONDS ARE LIMITED OBLIGATIONS OF THE ISSUER PAYABLE SOLELY OUT OF THE PLEDGED REVENUES PLEDGED THEREFOR UNDER THE INDENTURE AND NEITHER THE PROPERTY, THE FULL FAITH AND CREDIT, NOR THE TAXING POWER OF THE ISSUER, THE CITY OF LAKE WALES FLORIDA (THE "CITY"), POLK COUNTY, FLORIDA (THE "COUNTY"), THE STATE OF FLORIDA, OR ANY OTHER POLITICAL SUBDIVISION THEREOF, IS PLEDGED AS SECURITY FOR THE PAYMENT OF THE BONDS, EXCEPT THAT THE ISSUER IS OBLIGATED UNDER THE INDENTURE TO LEVY AND TO EVIDENCE AND CERTIFY, OR CAUSE TO BE CERTIFIED, FOR COLLECTION, SPECIAL ASSESSMENTS (AS DEFINED IN THE INDENTURE) TO SECURE AND PAY THE BONDS. THE BONDS DO NOT CONSTITUTE AN INDEBTEDNESS OF THE ISSUER, THE CITY, THE COUNTY, THE STATE OF FLORIDA, OR ANY OTHER POLITICAL SUBDIVISION THEREOF WITHIN THE MEANING OF ANY CONSTITUTIONAL OR STATUTORY PROVISION OR LIMITATION.

This Bond shall not be valid or become obligatory for any purpose or be entitled to any benefit or security under the Indenture until it shall have been authenticated by execution of the Trustee, or the certificate of authentication endorsed hereon.

IN WITNESS WHEREOF, Hunt Club Grove Community Development District has caused this Bond to be signed by the facsimile signature of the Chairperson/Vice Chairperson of its Board of Supervisors and a facsimile of its seal to be imprinted hereon, and attested by the facsimile signature of the Secretary of its Board of Supervisors, all as of the date hereof.

HUNT CLUB GROVE COMMUNITY
DEVELOPMENT DISTRICT

By: _____
Chairperson/Vice Chairperson
Board of Supervisors

(SEAL)

Attest:

By: _____
Secretary, Board of Supervisors

CERTIFICATE OF AUTHENTICATION

This Bond is one of the Bonds delivered pursuant to the within mentioned Indenture.

Date of Authentication: _____

U.S. Bank Trust Company, National Association, as Trustee

By: _____
Authorized Signatory

[Back of Bond]

This Bond is one of an authorized issue of Bonds of the Hunt Club Grove Community Development District, a community development district duly created, organized and existing under Chapter 190, Florida Statutes (the Uniform Community Development District Act of 1980), as amended (the "Act"), and Ordinance No. 2023-01 enacted by the City Commission of Lake Wales, Florida, on January 17, 2023, and effective on January 27, 2023, designated as "Hunt Club Grove Community Development District Special Assessment Bonds, Series _____" (the "Bonds"), in the aggregate principal amount of _____ Dollars (\$_____) of like date, tenor and effect, except as to number. The Bonds are being issued under authority of the laws and Constitution of the State of Florida, including particularly the Act, to pay a portion of the design, acquisition, construction costs of certain public infrastructure improvements consisting of a drainage system, including, but not limited to, stormwater management systems; roadway improvements, including, but not limited to, internal roadways and related earthwork relating thereto; water and wastewater systems, including lift stations; landscaping, hardscaping and irrigation in public rights-of-way; open space, any public amenities, onsite wetland mitigation, stormwater ponds, and all related soft and incidental costs. The Bonds shall be issued as fully registered Bonds in authorized denominations, as set forth in the Indenture. The Bonds are issued under and secured by a Master Trust Indenture dated as of _____ June 1, 2024 (the "Master Indenture"), as amended and supplemented by a _____ Supplemental Trust Indenture dated as of _____ 1, 20____ (the "____ Supplemental Indenture" and together with the Master Indenture, the "Indenture"), each by and between the Issuer and the Trustee, executed counterparts of which are on file at the designated corporate trust office of the Trustee in Fort Lauderdale, Florida.

Reference is hereby made to the Indenture for the provisions, among others, with respect to the custody and application of the proceeds of the Bonds issued under the Indenture, the operation and application of the Debt Service Fund and other Funds and Accounts (each as defined in the Indenture) charged with and pledged to the payment of the principal of and the interest on the Bonds, the levy and the evidencing and certifying for collection, of Special Assessments, the nature and extent of the security for the Bonds, the terms and conditions on which the Bonds are issued, the rights, duties and obligations of the Issuer and of the Trustee under the Indenture, the conditions under which such Indenture may be amended without the consent of the registered owners of Bonds, the conditions under which such Indenture may be amended with the consent of the registered owners of a majority in aggregate principal amount of the Bonds outstanding, and as to other rights and remedies of the registered owners of the Bonds.

The owner of this Bond shall have no right to enforce the provisions of the Indenture or to institute action to enforce the covenants therein, or to take any action with respect to any event of default under the Indenture or to institute, appear in or defend any suit or other proceeding with respect thereto, except as provided in the Indenture.

It is expressly agreed by the owner of this Bond that such owner shall never have the right to require or compel the exercise of the ad valorem taxing power of the Issuer, the City, Polk County, Florida (the "County"), the State of Florida or any other political subdivision thereof, or taxation in any form of any real or personal property of the Issuer, the City, Polk County, Florida, the State of Florida or any other political subdivision thereof, for the payment of the principal of,

C-3

C-4

premium, if any, and interest on this Bond or the making of any other sinking fund and other payments provided for in the Indenture, except for Special Assessments to be assessed and levied by the Issuer as set forth in the Indenture.

By the acceptance of this Bond, the owner hereof assents to all the provisions of the Indenture.

This Bond is payable from and secured by Pledged Revenues, as such term is defined in the Indenture, all in the manner provided in the Indenture. The Indenture provides for the levy and the evidencing and certifying, of non-ad valorem assessments in the form of Special Assessments to secure and pay the Bonds.

The Bonds are subject to redemption prior to maturity in the amounts, at the times and in the manner provided below. All payments of the redemption price of the Bonds shall be made on the dates specified below. Upon any redemption of Bonds other than in accordance with scheduled sinking fund installments, the Issuer shall cause to be recalculated and delivered to the Trustee revised sinking fund installments recalculated so as to amortize the Outstanding principal amount of Bonds in substantially equal annual installments of principal and interest (subject to rounding to Authorized Denominations of principal) over the remaining term of the Bonds. The sinking fund installments so recalculated shall not result in an increase in the aggregate of the sinking fund installments for all Bonds in any year. In the event of a redemption or purchase occurring less than forty-five (45) days prior to a date on which a sinking fund installment is due, the foregoing recalculation shall not be made to sinking fund installments due in the year in which such redemption or purchase occurs, but shall be made to sinking fund installments for the immediately succeeding and subsequent years.

Optional Redemption

The Bonds are subject to redemption at the option of the Issuer in whole or in part at any time on or after _____ 1, ___, at the redemption prices (expressed as percentages of principal amount to be redeemed) set forth below, plus accrued interest to the redemption date, upon notice from the Issuer to the Trustee as set forth in the Indenture.

<u>Redemption Period</u> <u>(Both Dates Inclusive)</u>	<u>Redemption Price</u>
_____, ____ to _____ 31, ____	%
_____, ____ to _____ 31, ____	
_____, ____ and thereafter	

Mandatory Sinking Fund Redemption

The Bonds are subject to mandatory sinking fund redemption on May 1 in the years and in the principal amounts set forth below at a redemption price of 100% of their principal amount plus accrued interest to the date of redemption. Such principal amounts shall be reduced as specified by the Issuer by the principal amount of any Bonds redeemed pursuant to optional or extraordinary

mandatory redemption as set forth above or purchased and cancelled pursuant to the provisions of the Indenture.

<u>Principal Amount</u> <u>of Bonds</u> <u>to be Paid</u>	<u>Year</u>	<u>Principal Amount</u> <u>of Bonds</u> <u>to be Paid</u>	<u>Year</u>

Extraordinary Mandatory Redemption in Whole or in Part

The Bonds are subject to extraordinary mandatory redemption prior to maturity by the Issuer in whole, on any date, or in part, on any interest payment date (except as otherwise provided in a Supplemental Indenture), at an extraordinary mandatory redemption price equal to 100% of the principal amount of the Bonds to be redeemed, plus interest accrued to the redemption date, (i) from moneys deposited into the Bond Redemption Fund following the payment of Special Assessments on any portion of the District Lands in accordance with the provisions of the Section 9.08 of the Indenture; (ii) when sufficient moneys are on deposit in the related Funds and Accounts (other than the Rebate Fund and any other excluded fund or account as provided in the Supplemental Indenture) to pay and redeem all Outstanding Bonds and accrued interest thereon to the redemption date in addition to all amounts owed to Persons under the Indenture; (iii) if made applicable in a Supplemental Indenture, from moneys in excess of the Debt Service Reserve Requirement in the Debt Service Reserve Fund transferred to the Bond Redemption Fund pursuant to the Indenture; (iv) from excess moneys transferred from the Revenue Fund to the Bond Redemption Fund in accordance with the Indenture; (v) from moneys, if any, on deposit in the Bond Redemption Fund following condemnation or the sale of any portion of the District Lands benefited by the Project to a governmental entity under threat of condemnation by such governmental entity or the damage or destruction of all or substantially all of the Project when such moneys are not to be used pursuant to the Indenture to repair, replace or restore the Project; provided, however, that at least forty-five (45) days prior to such extraordinary mandatory redemption, the Issuer shall cause to be delivered to the Trustee (x) notice setting forth the redemption date and (y) a certificate of the Consulting Engineer confirming that the repair and restoration of the Project would not be economical or would be impractical; or (vi) either prior to the Completion Date or after the Completion Date, as the case may be, from amounts transferred to the Series Account of the Bond Redemption Fund from the Series Account of the Acquisition and Construction Fund in accordance with the Indenture.

Notice of Redemption

The Trustee shall cause notice of redemption to be mailed at least thirty (30) but not more than sixty (60) days prior to the date of redemption to all registered owners of Bonds to be redeemed (as such owners appear on the books of the Registrar on the fifth (5th) day prior to such mailing) and to certain additional parties as set forth in the Indenture; provided, however, that failure to mail any such notice or any defect in the notice or the mailing thereof shall not affect the validity of the redemption of the Bonds for which such notice was duly mailed in accordance with the Indenture. If less than all of the Bonds shall be called for redemption, the notice of redemption

C-5

A-24

C-6

shall specify the Bonds to be redeemed. On the redemption date, the Bonds called for redemption will be payable at the corporate trust office of the Paying Agent and on such date interest shall cease to accrue, such Bonds shall cease to be entitled to any benefit under the Indenture and such Bonds shall not be deemed to be outstanding under the provisions of the Indenture and the registered owners of such Bonds shall have no rights in respect thereof except to receive payment of the redemption price thereof. If the amount of funds so deposited with the Trustee, or otherwise available, is insufficient to pay the redemption price and interest on all Bonds so called for redemption on such date, the Trustee shall redeem and pay on such date an amount of such Bonds for which such funds are sufficient, selecting the Bonds to be redeemed by lot from among all such Bonds called for redemption on such date, and interest on any Bonds not paid shall continue to accrue, as provided in the Indenture.

Partial Redemption of Bonds. If less than all the Bonds of a maturity are to be redeemed, the Trustee shall select the particular Bonds or portions of Bonds to be redeemed by lot in such reasonable manner as the Trustee in its discretion may determine. In the case of any partial redemption of Bonds pursuant to an optional redemption, such redemption shall be effectuated by redeeming Bonds of such maturities in such manner as shall be specified by the Issuer in writing, subject to the provisions of the Indenture. In the case of any partial redemption of Bonds pursuant to an extraordinary mandatory redemption, such redemption shall be effectuated by redeeming Bonds pro rata among the maturities, treating each date on which a sinking fund installment is due as a separate maturity for such purpose, with the portion to be redeemed from each maturity being equal to the product of the aggregate principal amount of Bonds to be redeemed multiplied times a fraction the numerator of which is the principal amount of Bonds of such maturity outstanding immediately prior to the redemption date and the denominator of which is the aggregate principal amount of all Bonds outstanding immediately prior to the redemption date.

The Issuer shall keep books for the registration of the Bonds at the designated corporate trust office of the Registrar in Fort Lauderdale, Florida. Subject to the restrictions contained in the Indenture, the Bonds may be transferred or exchanged by the registered owner thereof in person or by his attorney duly authorized in writing only upon the books of the Issuer kept by the Registrar and only upon surrender thereof together with a written instrument of transfer satisfactory to the Registrar duly executed by the registered owner or his duly authorized attorney. In all cases in which the privilege of transferring or exchanging Bonds is exercised, the Issuer shall execute and the Trustee shall authenticate and deliver a new Bond or Bonds in authorized form and in like aggregate principal amount in accordance with the provisions of the Indenture. Every Bond presented or surrendered for transfer or exchange shall be duly endorsed or accompanied by a written instrument of transfer in form satisfactory to the Trustee, Paying Agent or the Registrar, duly executed by the Bondholder or his attorney duly authorized in writing. Transfers and exchanges shall be made without charge to the Bondholder, except that the Issuer or the Trustee may require payment of a sum sufficient to cover any tax or other governmental charge that may be imposed in connection with any transfer or exchange of Bonds. Neither the Issuer nor the Registrar on behalf of the Issuer shall be required (i) to issue transfer or exchange any Bond during a period beginning at the opening of business fifteen (15) days before the day of mailing of a notice of redemption of Bonds selected for redemption and ending at the close of business on the day of such mailing, or (ii) to transfer or exchange any Bond so selected for redemption in whole or in part.

C-7

The Issuer, the Trustee, the Paying Agent and the Registrar shall deem and treat the person in whose name any Bond shall be registered upon the books kept by the Registrar as the absolute owner thereof (whether or not such Bond shall be overdue and notwithstanding any notation of ownership or other writing thereon made by anyone other than the Issuer, the Trustee, the Paying Agent or the Registrar) for the purpose of receiving payment of or on account of the principal of, premium, if any, and interest on such Bond as the same becomes due, and for all other purposes. All such payments so made to any such registered owner or upon his order shall be valid and effectual to satisfy and discharge the liability upon such Bond to the extent of the sum or sums so paid, and neither the Issuer, the Trustee, the Paying Agent, nor the Registrar shall be affected by any notice to the contrary.

It is hereby certified and recited that all acts, conditions and things required to exist, to happen, and to be performed, precedent to and in the issuance of this Bond exist, have happened and have been performed in regular and due form and time as required by the laws and Constitution of the State of Florida applicable thereto, including particularly the Act, and that the issuance of this Bond, and of the issue of the Bonds of which this Bond is one, is in full compliance with all constitutional and statutory limitations or provisions.

C-8

STATEMENT OF VALIDATION

This Bond is one of a series of Bond which were validated by judgment of the Circuit Court of the Tenth Judicial Circuit of Florida, in and for Hardee, Highlands, and Polk Counties, Florida, rendered on the _____ day of _____, 2024.

Chairperson/Vice Chairperson
Board of Supervisors

Secretary

ABBREVIATIONS

The following abbreviations, when used in the inscription on the face of the within Bond, shall be construed as though they were written out in full according to applicable laws or regulations:

TEN COM -	as tenants in common
TEN ENT -	as tenants by the entireties
JT TEN -	as joint tenants with rights of survivorship and not as tenants in common

UNIFORM TRANSFER MIN ACT - _____ Custodian _____ (Cust)
Minor)

Under Uniform Transfer to Minors

Act _____
(State)

Additional abbreviations may also be used though not in the above list.

C-9

A-25

C-10

ASSIGNMENT AND TRANSFER

FOR VALUE RECEIVED the undersigned sells, assigns and transfers unto

(please print or typewrite name and address of assignee)

the within Bond and all rights thereunder, and hereby irrevocably constitutes and appoints

Attorney to transfer the within Bond on the books kept for registration thereof, with full power of substitution in the premises.

Signature Guarantor:

NOTICE: Signature(s) must be guaranteed by a member firm of the New York Stock Exchange or a commercial bank or trust company

Please insert social security or other identifying number of Assignee.

NOTICE: The signature to this assignment must correspond with the name of the registered owner as it appears upon the face of the within Bond in every particular, without alteration or enlargement or any change whatsoever.

EXHIBIT D
FORM OF REQUISITION

HUNT CLUB GROVE COMMUNITY DEVELOPMENT DISTRICT
SPECIAL ASSESSMENT BONDS, SERIES 200

The undersigned, a Responsible Officer of the Hunt Club Grove Community Development District (the "Issuer") hereby submits the following requisition for disbursement under and pursuant to the terms of the Master Trust Indenture from the Issuer to U.S. Bank Trust Company, National Association, as trustee (the "Trustee"), dated as of June 1, 2024, as supplemented by that certain Supplemental Trust Indenture dated as of _____, _____, (the "Indenture") (all capitalized terms used herein shall have the meaning ascribed to such term in the Indenture):

- (1) Requisition Number:
- (2) Name of Payee pursuant to Acquisition Agreement:
- (3) Amount Payable:
- (4) Purpose for which paid or incurred (refer also to specific contract if amount is due and payable pursuant to a contract involving progress payments, or, state Costs of Issuance, if applicable):
- (5) Fund or Account and subaccount, if any, from which disbursement to be made:

The undersigned hereby certifies that:

1. obligations in the stated amount set forth above have been incurred by the Issuer,
or
 this requisition is for Costs of Issuance payable from the Acquisition and Construction Fund that have not previously been paid;
2. each disbursement set forth above is a proper charge against the Acquisition and Construction Fund;
3. each disbursement set forth above was incurred in connection with the acquisition and/or construction of the Project;
4. each disbursement represents a Cost of the Project which has not previously been paid.

C-11

D-1

The undersigned hereby further certifies that there has not been filed with or served upon the Issuer notice of any lien, right to lien, or attachment upon, or claim affecting the right to receive payment of, any of the moneys payable to the Payee set forth above, which has not been released or will not be released simultaneously with the payment hereof.

The undersigned hereby further certifies that such requisition contains no item representing payment on account of any retained percentage which the Issuer is at the date of such certificate entitled to retain.

Originals or copies of the invoice(s) from the vendor of the property acquired or the services rendered with respect to which disbursement is hereby requested are on file with the Issuer.

HUNT CLUB GROVE COMMUNITY
DEVELOPMENT DISTRICT

By:

Responsible Officer

**CONSULTING ENGINEER'S APPROVAL FOR
NON-COST OF ISSUANCE REQUESTS ONLY**

If this requisition is for a disbursement from other than Costs of Issuance, the undersigned Consulting Engineer hereby certifies that this disbursement is for a Cost of the Project and is consistent with: (i) the applicable acquisition or construction contract; (ii) the plans and specifications for the portion of the Project with respect to which such disbursement is being made; and (iii) the report of the Consulting Engineer, as such report shall have been amended or modified on the date hereof.

Consulting Engineer

TABLE OF CONTENTS

	Page
ARTICLE I DEFINITIONS	3
ARTICLE II THE ASSESSMENT AREA TWO BONDS	9
SECTION 2.01 Amounts and Terms of Assessment Area Two Bonds; Issue of Assessment Area Two Bonds	9
SECTION 2.02 Execution	9
SECTION 2.03 Authentication	9
SECTION 2.04 Purpose, Designation and Denominations of, and Interest Accruals on, the Assessment Area Two Bonds	9
SECTION 2.05 Details of the Assessment Area Two Bonds	10
SECTION 2.06 Disposition of Series 2026 Bond Proceeds	11
SECTION 2.07 Book-Entry Form of Assessment Area Two Bonds	11
SECTION 2.08 Appointment of Registrar and Paying Agent	13
SECTION 2.09 Conditions Precedent to Issuance of the Assessment Area Two Bonds	13
ARTICLE III REDEMPTION OF ASSESSMENT AREA TWO BONDS	15
SECTION 3.01 Redemption Dates and Prices	15
SECTION 3.02 Notice of Redemption	17
ARTICLE IV ESTABLISHMENT OF CERTAIN FUNDS, ACCOUNTS AND SUBACCOUNTS; ADDITIONAL COVENANTS OF THE ISSUER; PREPAYMENTS; REMOVAL OF SPECIAL ASSESSMENT LIENS	18
SECTION 4.01 Establishment of Certain Funds, Accounts and Subaccounts	18
SECTION 4.02 Series 2026 Revenue Account	21
SECTION 4.03 Power to Issue Assessment Area Two Bonds and Create Lien	22
SECTION 4.04 2026 Project to Conform to Consulting Engineers Report	23
SECTION 4.05 Prepayments; Removal of the Assessment Area Two Special Assessment Liens	23
ARTICLE V COVENANTS AND DESIGNATIONS OF THE ISSUER	25
SECTION 5.01 Collection of Assessment Area Two Special Assessments	25
SECTION 5.02 Continuing Disclosure	25
SECTION 5.03 Investment of Funds, Accounts and Subaccounts	25
SECTION 5.04 Additional Obligations	25
SECTION 5.05 Acknowledgement Regarding Series 2026 Acquisition and Construction Account Moneys Following an Event of Default	26
ARTICLE VI THE TRUSTEE; THE PAYING AGENT AND REGISTRAR	27
SECTION 6.01 Acceptance of Trust	27
SECTION 6.02 Trustee's Duties	27
SECTION 6.03 Brokerage Confirmations	27
ARTICLE VII MISCELLANEOUS PROVISIONS	28

i

SECTION 7.01 Interpretation of Second Supplemental Indenture	28
SECTION 7.02 Amendments	28
SECTION 7.03 Counterparts and Electronically Signed and/or Transmitted Signatures	28
SECTION 7.04 Appendices and Exhibits	28
SECTION 7.05 Payment Dates	28
SECTION 7.06 No Rights Conferred on Others	28
SECTION 7.07 Patriot Act Requirements of the Trustee	28

EXHIBIT A DESCRIPTION OF THE 2026 PROJECT	
EXHIBIT B FORM OF ASSESSMENT AREA TWO BOND	
EXHIBIT C FORMS OF REQUISITIONS	
EXHIBIT D FORM OF INVESTOR LETTER	

THIS SECOND SUPPLEMENTAL TRUST INDENTURE (the "Second Supplemental Indenture"), dated as of January 1, 2026 between the HUNT CLUB GROVE COMMUNITY DEVELOPMENT DISTRICT (together with its successors and assigns, the "Issuer"), a local unit of special-purpose government organized and existing under the laws of the State of Florida, and U.S. BANK TRUST COMPANY, NATIONAL ASSOCIATION, a national banking association duly organized and existing under the laws of the United States of America and having a corporate trust office in Fort Lauderdale, Florida, as trustee (said trust company and any bank or other trust company becoming successor trustee under this Second Supplemental Indenture being hereinafter referred to as the "Trustee");

WITNESSETH:

WHEREAS, the Issuer is a local unit of special purpose government duly organized and existing under the provisions of the Uniform Community Development District Act of 1980, Chapter 190, Florida Statutes, as amended (the "Act"), by Ordinance No. 2023-01 enacted by the City Commission of the City of Lake Wales, Florida (the "City"), on January 17, 2023 and effective on January 27, 2023 (collectively, the "Ordinance"); and

WHEREAS, the premises governed by the Issuer, as described more fully in the Ordinance, consisting of approximately 234.994 acres of land (herein, the "District Lands" or "District"), are located entirely within the incorporated area of the City; and

WHEREAS, the Issuer has been created for the purpose of delivering certain community development services and facilities for the benefit of the District Lands; and

WHEREAS, the Issuer has determined to undertake, in one or more phases, the acquisition and/or construction of public improvements and community facilities as set forth in the Act for the special benefit of the assessable District Lands and in that regard has determined to create one or more designated assessment areas; and

WHEREAS, the Issuer has previously adopted Resolution No. 2024-26 on November 2, 2023, authorizing the issuance of not to exceed \$51,525,000 in aggregate principal amount of its special assessment bonds (the "Bonds") to finance all or a portion of the design, acquisition and construction costs of certain improvements pursuant to the Act for the special benefit of the District Lands or portions thereof and approving the form of and authorizing the execution and delivery of a master trust indenture and supplemental indenture; and

WHEREAS, pursuant to that certain Master Trust Indenture dated as of June 1, 2024 (the "Master Indenture") and this Second Supplemental Indenture, both by and between the Issuer and the Trustee, the Issuer proposes to issue its herein defined Assessment Area Two Bonds; and

WHEREAS, to the extent not financed by the Issuer, Lennar Homes, LLC, a Florida limited liability company (the "Developer") is the master developer of a residential community located within the District and shall construct all of the public infrastructure necessary to serve such residential community referred to as "Hunt Club Grove" (herein, the "Development"); and

WHEREAS, the public infrastructure as described on Exhibit A necessary for the development of a portion of the Development is herein referred to as the "2026 Project" or

"Assessment Area Two Project" which will be financed with a portion of the Assessment Area Two Bonds (as defined below); and

WHEREAS, the Issuer has determined to issue a Series of Bonds, designated as the Hunt Club Grove Community Development District Special Assessment Bonds, Series 2026 (Assessment Area Two) (the "Assessment Area Two Bonds"), pursuant to the Master Indenture and this Second Supplemental Indenture (hereinafter sometimes collectively referred to as the "Indenture"); and

WHEREAS, the Assessment Area Two Bonds will be secured by the Assessment Area Two Special Assessments (as herein defined) levied on certain assessable lands within a portion of the District referred to as Assessment Area Two (as herein defined);

WHEREAS, in the manner provided herein, the proceeds of the Assessment Area Two Bonds will be used to provide funds for (i) the Costs of acquiring and/or constructing a portion of the 2026 Project, (ii) the funding of the Series 2026 Reserve Account, and (iii) the payment of the costs of issuance of the Assessment Area Two Bonds; and

WHEREAS, the Assessment Area Two Bonds will be secured by a pledge of Assessment Area Two Pledged Revenues (as hereinafter defined) to the extent provided herein.

NOW, THEREFORE, THIS SECOND SUPPLEMENTAL INDENTURE WITNESSETH, that to provide for the issuance of the Assessment Area Two Bonds, the security and payment of the principal or redemption price thereof (as the case may be) and interest thereon, the rights of the Bondholders and the performance and observance of all of the covenants contained herein and in said Assessment Area Two Bonds, and for and in consideration of the mutual covenants herein contained and of the purchase and acceptance of the Assessment Area Two Bonds by the Owners thereof, from time to time, and of the acceptance by the Trustee of the trusts hereby created, and intending to be legally bound hereby, the Issuer does hereby assign, transfer, set over and pledge to U.S. Bank Trust Company, National Association, as Trustee, its successors in trust and its assigns forever, and grants a lien on all of the right, title and interest of the Issuer in and to the Assessment Area Two Pledged Revenues as security for the payment of the principal, redemption or purchase price of (as the case may be) and interest on the Assessment Area Two Bonds issued hereunder, all in the manner hereinafter provided, and the Issuer further hereby agrees with and covenants unto the Trustee as follows:

TO HAVE AND TO HOLD the same and any other revenues, property, contracts or contract rights, accounts receivable, chattel paper, instruments, general intangibles or other rights and the proceeds thereof, which may, by delivery, assignment or otherwise, be subject to the lien created by the Indenture with respect to the Assessment Area Two Bonds.

IN TRUST NEVERTHELESS, for the equal and ratable benefit and security of all present and future Owners of the Assessment Area Two Bonds issued and to be issued under this Second Supplemental Indenture, without preference, priority or distinction as to lien or otherwise (except as otherwise specifically provided in this Second Supplemental Indenture) of any one Series 2026 Bond over any other Series 2026 Bond, all as provided in the Indenture.

Account of the Acquisition and Construction Fund, and (C) "special assessments" levied and collected by the Issuer under Section 190.022 of the Act for maintenance purposes or "maintenance assessments" levied and collected by the Issuer under Section 190.021(3) of the Act (it being expressly understood that the lien and pledge of the Indenture shall not apply to any of the moneys described in the foregoing clauses (A), (B) and (C) of this proviso).

"Assessment Area Two Special Assessments" shall mean the Special Assessments levied on the assessable lands within Assessment Area Two within the District as a result of the Issuer's acquisition and/or construction of the 2026 Project, corresponding in amount to the debt service on the Assessment Area Two Bonds and designated as such in the methodology report relating thereto.

"Assessment Resolutions" shall mean Resolution No. 2024-27 and Resolution No. 2024-34 of the Issuer adopted on November 2, 2023 and December 12, 2023, respectively, as amended and supplemented from time to time.

"Authorized Denomination" shall mean, with respect to the Assessment Area Two Bonds, on the date of issuance, in the denominations of \$5,000 and any integral multiple thereof provided, however, if any initial beneficial owner does not purchase at least \$100,000 of the Assessment Area Two Bonds at the time of initial delivery of the Assessment Area Two Bonds, such beneficial owner must either execute and deliver to the Underwriter on the date of delivery of the Assessment Area Two Bonds the investor letter substantially in the form attached hereto as Exhibit D or otherwise establish to the satisfaction of the Underwriter that such Beneficial Owner is an "accredited investor," as described in Rule 501(a) under Regulation D of the Securities Act of 1933, as amended.

"Collateral Assignments" shall mean those certain instruments executed by the Developer and the Landbank, respectively, in favor of the Issuer whereby all of the Project Documents and other material documents necessary to complete the second phase of the Development (necessary for the development planned for Assessment Area Two) are collaterally assigned as security for the Developer's and the Landbank's obligations to pay the Assessment Area Two Special Assessments imposed against lands within Assessment Area Two owned by the Developer and the Landbank from time to time.

"Consulting Engineer" shall mean Dave Schmitt Engineering, Inc. and its successors and assigns.

"Continuing Disclosure Agreement" shall mean the Continuing Disclosure Agreement for the benefit of the owners of the Assessment Area Two Bonds, dated the date of delivery of the Assessment Area Two Bonds, by and among the Issuer, the dissemination agent named therein, the Developer, the Landbank and joined by the parties named therein, in connection with the issuance of the Assessment Area Two Bonds.

"District Manager" shall mean Governmental Management Services - Central Florida, LLC and its successors and assigns.

"Indenture" shall mean collectively, the Master Indenture and this Second Supplemental Indenture.

PROVIDED, HOWEVER, that if the Issuer, its successors or assigns, shall well and truly pay, or cause to be paid, or make due provision for the payment of the principal or redemption price of the Assessment Area Two Bonds issued, secured and Outstanding hereunder and the interest due or to become due thereon, at the times and in the manner mentioned in such Assessment Area Two Bonds and the Indenture, according to the true intent and meaning thereof and hereof, and the Issuer shall well and truly keep, perform and observe all the covenants and conditions pursuant to the terms of the Indenture to be kept, performed and observed by it, and shall pay or cause to be paid to the Trustee all sums of money due or to become due to it in accordance with the terms and provisions hereof, then upon such final payments this Second Supplemental Indenture and the rights hereby granted shall cease and terminate, otherwise this Second Supplemental Indenture to be and remain in full force and effect.

ARTICLE I DEFINITIONS

In this Second Supplemental Indenture capitalized terms used without definition shall have the meanings ascribed thereto in the Master Indenture and, in addition to certain terms defined in the recitals above, the following terms shall have the meanings specified below, unless otherwise expressly provided or unless the context otherwise requires:

"Acquisition Agreement" shall mean that certain Acquisition Agreement relating to the acquisition of the 2026 Project, by and between the Developer and the Issuer.

"Arbitrage Certificate" shall mean that certain Arbitrage Certificate, including arbitrage rebate covenants, of the Issuer, dated the date of delivery of the Assessment Area Two Bonds, relating to certain restrictions on arbitrage under the Code with respect to the Assessment Area Two Bonds.

"Assessment Area Two" shall mean a designated assessment area within the District which shall be subject to the Assessment Area Two Special Assessments.

"Assessment Area Two Bonds" shall mean the \$ aggregate principal amount of Hunt Club Grove Community Development District Special Assessment Bonds, Series 2026 (Assessment Area Two), to be issued as fully registered Bonds in accordance with the provisions of the Master Indenture and this Second Supplemental Indenture, and secured and authorized by the Master Indenture and this Second Supplemental Indenture.

"Assessment Area Two Pledged Revenues" shall mean (a) all revenues received by the Issuer from the Assessment Area Two Special Assessments levied and collected on the assessable lands within Assessment Area Two within the District, including, without limitation, amounts received from any foreclosure proceeding for the enforcement of collection of such Assessment Area Two Special Assessments or from the issuance and sale of tax certificates with respect to such Assessment Area Two Special Assessments, and (b) all moneys on deposit in the Funds, Accounts and subaccounts established under the Indenture created and established with respect to or for the benefit of the Assessment Area Two Bonds; provided, however, that Assessment Area Two Pledged Revenues shall not include (A) any moneys transferred to the Series 2026 Rebate Fund and investment earnings thereon, (B) moneys on deposit in the Series 2026 Costs of Issuance

2

3

"Interest Payment Date" shall mean June 15 and December 15 of each year, commencing June 15, 2026, and any other date the principal of the Assessment Area Two Bonds is paid, including any Quarterly Redemption Date.

"Landbank" shall mean TPG EHC III (LEN) Multistate 6, LLC, a Delaware limited liability company and its successors and assigns.

"Majority Holders" means the beneficial owners of more than fifty percent (50%) of the Outstanding principal amount of the Assessment Area Two Bonds.

"Master Indenture" shall mean the Master Trust Indenture, dated as of June 1, 2024, by and between the Issuer and the Trustee, as supplemented and amended with respect to matters pertaining solely to the Master Indenture or the Assessment Area Two Bonds (as opposed to supplements or amendments relating to any Series of Bonds other than the Assessment Area Two Bonds as specifically defined in this Second Supplemental Indenture).

"Paying Agent" shall mean U.S. Bank Trust Company, National Association, and its successors and assigns as Paying Agent hereunder.

"Prepayment" shall mean the payment by any owner of property within Assessment Area Two within the District of the amount of the Assessment Area Two Special Assessments encumbering its property, in whole or in part, prior to its scheduled due date, including optional prepayments. The term "Prepayment" also means any proceeds received as a result of accelerating and/or foreclosing the Assessment Area Two Special Assessments. "Prepayments" shall include, without limitation, Series 2026 Prepayment Principal.

"Quarterly Redemption Date" shall mean March 15, June 15, September 15 and December 15 of any calendar year.

"Redemption Price" shall mean the principal amount of any Series 2026 Bond payable upon redemption thereof pursuant to this Second Supplemental Indenture.

"Registrar" shall mean U.S. Bank Trust Company, National Association and its successors and assigns as Registrar hereunder.

"Regular Record Date" shall mean the first day (whether or not a Business Day) of the calendar month for which an Interest Payment Date occurs or the date on which the principal of a Bond is to be paid.

"Release Conditions" shall mean collectively (i) all planned lots that are subject to the Assessment Area Two Special Assessments contain homes that have each received a certificate of occupancy, (ii) all of the principal portion of the Assessment Area Two Special Assessments has been assigned to such homes, and (iii) there shall be no Events of Default under the Master Indenture, all as certified by the District Manager in writing and upon which the Trustee may conclusively rely.

"Resolution" shall mean, collectively, (i) Resolution No. 2024-26 of the Issuer adopted on November 2, 2023, pursuant to which the Issuer authorized the issuance of not exceeding

\$51,525,000 aggregate principal amount of its Bonds to finance the construction or acquisition of public infrastructure within the District, and (ii) Resolution No. 2025-08 of the Issuer adopted on August 12, 2025, pursuant to which the Issuer authorized, among other things, the issuance of the Assessment Area Two Bonds in an aggregate principal amount of \$6,000,000 to finance a portion of the acquisition and/or construction of the 2026 Project, specifying the details of the Assessment Area Two Bonds and awarding the Assessment Area Two Bonds to the purchasers of the Assessment Area Two Bonds pursuant to the parameters set forth therein.

“Series 2026 Acquisition and Construction Account” shall mean the Account so designated, established as a separate Account within the Acquisition and Construction Fund pursuant to Section 4.01(a) of this Second Supplemental Indenture.

“Series 2026 Bond Redemption Account” shall mean the Series 2026 Bond Redemption Account established as a separate Account within the Bond Redemption Fund pursuant to Section 4.01(g) of this Second Supplemental Indenture.

“Series 2026 Costs of Issuance Account” shall mean the Account so designated, established as a separate Account within the Acquisition and Construction Fund pursuant to Section 4.01(a) of this Second Supplemental Indenture.

“Series 2026 General Redemption Subaccount” shall mean the subaccount so designated, established as a separate subaccount under the Series 2026 Bond Redemption Account pursuant to Section 4.01(g) of this Second Supplemental Indenture.

“Series 2026 Interest Account” shall mean the Account so designated, established as a separate Account within the Debt Service Fund pursuant to Section 4.01(d) of this Second Supplemental Indenture.

“Series 2026 Optional Redemption Subaccount” shall mean the subaccount so designated, established as a separate subaccount under the Series 2026 Bond Redemption Account pursuant to Section 4.01(g) of this Second Supplemental Indenture.

“Series 2026 Prepayment Principal” shall mean the portion of a Prepayment corresponding to the principal amount of Assessment Area Two Special Assessments being prepaid pursuant to Section 4.05 of this Second Supplemental Indenture or as a result of an acceleration of the Assessment Area Two Special Assessments pursuant to Section 170.10, Florida Statutes, if such Assessment Area Two Special Assessments are being collected through a direct billing method.

“Series 2026 Prepayment Subaccount” shall mean the subaccount so designated, established as a separate subaccount under the Series 2026 Bond Redemption Account pursuant to Section 4.01(g) of this Second Supplemental Indenture.

“Series 2026 Principal Account” shall mean the account so designated, established as a separate account within the Debt Service Fund pursuant to Section 4.01(c) of this Second Supplemental Indenture.

“Series 2026 Rebate Fund” shall mean the Fund so designated, established pursuant to Section 4.01(j) of this Second Supplemental Indenture.

“Series 2026 Reserve Account” shall mean the Series 2026 Reserve Account established as a separate Account within the Debt Service Reserve Fund pursuant to Section 4.01(f) of this Second Supplemental Indenture.

“Series 2026 Reserve Requirement” or “Reserve Requirement” shall mean an amount initially equal to twenty-five percent (25%) of the maximum annual debt service with respect to the initial principal amount of the Assessment Area Two Bonds determined on the date of issue. Upon satisfaction of the Release Conditions, the Series 2026 Reserve Requirement shall be reduced to an amount equal to ten percent (10%) of the maximum annual debt service with respect to the then Outstanding principal amount of the Assessment Area Two Bonds. If a portion of the Assessment Area Two Bonds are redeemed pursuant to Section 3.01(b)(i) or Section 3.01(b)(iii), the Reserve Requirement shall be reduced to twenty-five percent (25%) of the maximum annual debt service of the Assessment Area Two Bonds after taking into account such extraordinary mandatory redemption (prior to satisfaction of the Release Conditions) or ten percent (10%) after satisfaction of the Release Conditions of the maximum annual debt service of the Assessment Area Two Bonds after taking into account such extraordinary mandatory redemption. Any amount in the Series 2026 Reserve Account may, upon final maturity or redemption of all Outstanding Assessment Area Two Bonds be used to pay principal of and interest on the Assessment Area Two Bonds at that time. The initial Series 2026 Reserve Requirement shall be equal to \$_____.

“Series 2026 Revenue Account” shall mean the Account so designated, established as a separate Account within the Revenue Fund pursuant to Section 4.01(b) of this Second Supplemental Indenture.

“Series 2026 Sinking Fund Account” shall mean the Account so designated, established as a separate Account within the Debt Service Fund pursuant to Section 4.01(e) of this Second Supplemental Indenture.

“Substantially Absorbed” means the date at least 75% of the principal portion of the Assessment Area Two Special Assessments have been assigned to residential units within Assessment Area Two within the District that have received certificates of occupancy.

“2026 Project” or “Assessment Area Two Project” shall mean all of the public infrastructure deemed necessary for the development of 223 platted residential units within Assessment Area Two within the District generally described on Exhibit A attached hereto.

“Underwriter” shall mean FMSbonds, Inc., the underwriter of the Assessment Area Two Bonds.

The words “hereof,” “herein,” “hereto,” “hereby,” and “hereunder” (except in the form of Assessment Area Two Bonds), refer to the entire Indenture.

Every “request,” “requisition,” “order,” “demand,” “application,” “notice,” “statement,” “certificate,” “consent,” or similar action hereunder by the Issuer shall, unless the form or execution thereof is otherwise specifically provided, be in writing signed by the Chairperson or Vice Chairperson and the Treasurer or Assistant Treasurer or the Secretary or Assistant Secretary or Responsible Officer of the Issuer.

All words and terms importing the singular number shall, where the context requires, import the plural number and vice versa.

[END OF ARTICLE I]

ARTICLE II THE ASSESSMENT AREA TWO BONDS

SECTION 2.01 Amounts and Terms of Assessment Area Two Bonds; Issue of Assessment Area Two Bonds. No Assessment Area Two Bonds may be issued under this Second Supplemental Indenture except in accordance with the provisions of this Article and Articles II and III of the Master Indenture.

(a) The total principal amount of Assessment Area Two Bonds that may be issued under this Second Supplemental Indenture is expressly limited to \$_____. The Assessment Area Two Bonds shall be numbered consecutively from R-1 and upwards.

(b) Any and all Assessment Area Two Bonds shall be issued substantially in the form attached hereto as Exhibit B, with such appropriate variations, omissions and insertions as are permitted or required by the Indenture and with such additional changes as may be necessary or appropriate to conform to the provisions of the Resolution. The Issuer shall issue the Assessment Area Two Bonds upon execution of this Second Supplemental Indenture and satisfaction of the requirements of Section 3.01 of the Master Indenture; and the Trustee shall, at the Issuer’s request, authenticate such Assessment Area Two Bonds and deliver them as specified in the request.

SECTION 2.02 Execution. The Assessment Area Two Bonds shall be executed by the Issuer as set forth in the Master Indenture.

SECTION 2.03 Authentication. The Assessment Area Two Bonds shall be authenticated as set forth in the Master Indenture. No Series 2026 Bond shall be valid until the certificate of authentication shall have been duly executed by the Trustee, as provided in the Master Indenture.

SECTION 2.04 Purpose, Designation and Denominations of, and Interest Accruals on, the Assessment Area Two Bonds.

(a) The Assessment Area Two Bonds are being issued hereunder in order to provide funds (i) for the payment of the Costs of acquiring and/or constructing a portion of the Assessment Area Two Project, (ii) to fund the Series 2026 Reserve Account in an amount equal to the initial Series 2026 Reserve Requirement, and (iii) to pay the costs of issuance of the Assessment Area Two Bonds. The Assessment Area Two Bonds shall be designated “Hunt Club Grove Community Development District Special Assessment Bonds, Series 2026 (Assessment Area Two),” and shall be issued as fully registered bonds without coupons in Authorized Denominations.

(b) The Assessment Area Two Bonds shall be dated as of the date of initial delivery. Regularly scheduled interest on the Assessment Area Two Bonds shall be payable on each Interest Payment Date to maturity or prior redemption. Interest on the Assessment Area Two Bonds shall be payable from the most recent Interest Payment Date next preceding the date of authentication thereof to which interest has been paid, unless the date of authentication thereof is a June 15 or December 15 to which interest has been paid, in which case from such date of authentication, or unless the date of authentication thereof is prior to June 15, 2026, in which case from the date of initial delivery or unless the date of authentication thereof is between a Record

Date and the next succeeding Interest Payment Date, in which case from such Interest Payment Date.

(c) Except as otherwise provided in Section 2.07 of this Second Supplemental Indenture in connection with a book entry only system of registration of the Assessment Area Two Bonds, the principal or Redemption Price of the Assessment Area Two Bonds shall be payable in lawful money of the United States of America at the designated corporate trust office of the Paying Agent upon presentation of such Assessment Area Two Bonds. Except as otherwise provided in Section 2.07 of this Second Supplemental Indenture in connection with a book entry only system of registration of the Assessment Area Two Bonds, the payment of interest on the Assessment Area Two Bonds shall be made on each Interest Payment Date to the Owners of the Assessment Area Two Bonds by check or draft drawn on the Paying Agent and mailed on the applicable Interest Payment Date to each Owner as such Owner appears on the Bond Register maintained by the Registrar at the close of business on the Regular Record Date, at his address as it appears on the Bond Register. Any interest on any Series 2026 Bond which is payable, but is not punctually paid or provided for on any Interest Payment Date (hereinafter called "Defaulted Interest") shall be paid to the Owner in whose name the Series 2026 Bond is registered at the close of business on a Special Record Date to be fixed by the Trustee, such date to be not more than fifteen (15) nor less than ten (10) days prior to the date of proposed payment. The Trustee shall cause notice of the proposed payment of such Defaulted Interest and the Special Record Date therefor to be mailed, first-class, postage-prepaid, to each Owner of record as of the fifth (5th) day prior to such mailing, his address as it appears in the Bond Register not less than ten (10) days prior to such Special Record Date. The foregoing notwithstanding, any Owner of Assessment Area Two Bonds in an aggregate principal amount of at least \$1,000,000 shall be entitled to have interest paid by wire transfer to such Owner to the bank account number on file with the Paying Agent, upon requesting the same in a writing received by the Paying Agent at least fifteen (15) days prior to the relevant Record Date, which writing shall specify the bank, which shall be a bank within the continental United States, and bank account number to which interest payments are to be wired. Any such request for interest payments by wire transfer shall remain in effect until rescinded or changed, in a writing delivered by the Owner to the Paying Agent, and any such rescission or change of wire transfer instructions must be received by the Paying Agent at least fifteen (15) days prior to the relevant Record Date.

SECTION 2.05 Details of the Assessment Area Two Bonds.

(a) The Assessment Area Two Bonds will mature on December 15 in the years and in the principal amounts, and bear interest at the rates as set forth below, subject to the right of prior redemption in accordance with their terms.

<u>Year</u>	<u>Amount</u>	<u>Interest Rate</u>
*		
*		
*		

*Term Bonds

and the Paying Agent shall treat and consider the person in whose name each Series 2026 Bond is registered in the registration books kept by the Registrar as the absolute Owner of such Series 2026 Bond for the purpose of payment of principal and interest with respect to such Series 2026 Bond, for the purpose of giving notices of redemption and other matters with respect to such Series 2026 Bond, for the purpose of registering transfers with respect to such Series 2026 Bond, and for all other purposes whatsoever. Notwithstanding any of the foregoing, the Trustee is authorized to recognize the Beneficial Owner of the Assessment Area Two Bonds for purposes of this Section 2.07 if beneficial ownership is proven to the satisfaction of the Trustee.

Principal and interest on the Assessment Area Two Bonds registered in the name of Cede & Co. prior to and at maturity shall be payable directly to Cede & Co. in care of DTC. Disbursal of such amounts to Direct Participants shall be the responsibility of DTC. Payments by Direct Participants to Indirect Participants, and by Direct Participants and Indirect Participants to Beneficial Owners shall be the responsibility of Direct Participants and Indirect Participants and not of DTC, the Trustee or the Issuer.

Individuals may purchase beneficial interests in Authorized Denominations in book-entry-only form, without certificated Assessment Area Two Bonds, through Direct Participants and Indirect Participants.

During the period for which Cede & Co. is registered owner of the Assessment Area Two Bonds, any notices to be provided to any Beneficial Owner will be provided to Cede & Co. DTC shall be responsible for notices to Direct Participants and Direct Participants shall be responsible for notices to Indirect Participants, and Direct Participants and Indirect Participants shall be responsible for notices to Beneficial Owners.

The Issuer shall enter into a blanket letter of representations with DTC providing for such book-entry-only system. Such agreement may be terminated at any time by either DTC or the Issuer in accordance with the procedures of DTC. In the event of such termination, the Issuer shall select another securities depository and in that event, all references herein to DTC or Cede & Co., shall be deemed to be for reference to such successor. If the Issuer does not replace DTC, the Trustee will register and deliver to the Beneficial Owners replacement Assessment Area Two Bonds in the form of fully registered Assessment Area Two Bonds in accordance with the written instructions from Cede & Co.

Upon receipt by the Trustee or the Issuer of written notice from DTC (a) confirming that DTC has received written notice from the Issuer to the effect that a continuation of the requirement that all of the Outstanding Assessment Area Two Bonds be registered in the registration books kept by the Registrar in the name of Cede & Co., as nominee of DTC, is not in the best interest of the Beneficial Owners of the Assessment Area Two Bonds, or (b) to the effect that DTC is unable or unwilling to discharge its responsibilities and no substitute bond depository willing to undertake the functions of DTC hereunder can be found which is willing and able to undertake such functions upon reasonable and customary terms, the Assessment Area Two Bonds shall no longer be restricted to being registered in the registration books kept by the Registrar in the name of Cede & Co., as nominee of DTC, but may be registered in whatever name or names registered owners transferring or exchanging the Assessment Area Two Bonds shall designate, in accordance with the provisions hereof.

(b) Interest on the Assessment Area Two Bonds will be computed in all cases on the basis of a 360 day year of twelve 30 day months. Interest on overdue principal and, to the extent lawful, on overdue interest will be payable at the numerical rate of interest borne by the Assessment Area Two Bonds on the day before the default occurred.

SECTION 2.06 Disposition of Series 2026 Bond Proceeds. From the net proceeds of the Assessment Area Two Bonds received by the Trustee in the amount of \$_____.

(a) \$_____ derived from the net proceeds of the Assessment Area Two Bonds (which is an amount equal to the Series 2026 Reserve Requirement) shall be deposited in the Series 2026 Reserve Account of the Debt Service Reserve Fund;

(b) \$_____ derived from the net proceeds of the Assessment Area Two Bonds shall be deposited into the Series 2026 Costs of Issuance Account of the Acquisition and Construction Fund for payment of the costs of issuing the Assessment Area Two Bonds; and

(c) \$_____ representing the balance of the net proceeds of the Assessment Area Two Bonds shall be deposited in the Series 2026 Acquisition and Construction Account which the Issuer shall cause to be applied in accordance with Article V of the Master Indenture, Section 4.01(a) of the Second Supplemental Indenture and the terms of the Acquisition Agreement.

SECTION 2.07 Book-Entry Form of Assessment Area Two Bonds. The Assessment Area Two Bonds shall be issued as one fully registered bond for each maturity of Assessment Area Two Bonds and deposited with The Depository Trust Company ("DTC"), which is responsible for establishing and maintaining records of ownership for its participants.

As long as the Assessment Area Two Bonds are held in book-entry-only form, Cede & Co. shall be considered the registered owner for all purposes hereof and in the Master Indenture. DTC shall be responsible for maintaining a book-entry-only system for recording the ownership interest of its participants ("Direct Participants") and other institutions that clear through or maintain a custodial relationship with a DTC Participant, either directly or indirectly ("Indirect Participants"). The Direct Participants and Indirect Participants will be responsible for maintaining records with respect to the beneficial ownership interests of individual purchasers of the Assessment Area Two Bonds ("Beneficial Owners").

The Issuer, the Trustee, the Registrar and the Paying Agent shall have no responsibility or obligation to any Direct Participant or to any Indirect Participant. Without limiting the immediately preceding sentence, the Issuer, the Trustee, the Registrar and the Paying Agent shall have no responsibility or obligation with respect to (a) the accuracy of the records of DTC, Cede & Co., or any Direct Participant or Indirect Participant with respect to any ownership interest in the Assessment Area Two Bonds, (b) the delivery to any Direct Participant or Indirect Participant or any other person other than an Owner, as shown in the registration books kept by the Registrar, of any notice with respect to the Assessment Area Two Bonds, including any notice of redemption, or (c) the payment to any Direct Participant or Indirect Participant or any other person, other than an Owner, as shown in the registration books kept by the Registrar, of any amount with respect to principal of, or interest on the Assessment Area Two Bonds. The Issuer, the Trustee, the Registrar

In the event DTC, any successor of DTC or the Issuer, but only in accordance with the procedures of DTC, elects to discontinue the book-entry-only system, the Trustee shall deliver bond certificates in accordance with the written instructions from DTC or its successor and after such time Assessment Area Two Bonds may be exchanged for an equal aggregate principal amount of Assessment Area Two Bonds in other Authorized Denominations upon surrender thereof at the designated corporate trust office of the Trustee.

SECTION 2.08 Appointment of Registrar and Paying Agent. The Issuer shall keep, at the designated corporate trust office of the Registrar, books (the "Bond Register") for the registration, transfer and exchange of the Assessment Area Two Bonds, and hereby appoints U.S. Bank Trust Company, National Association, as its Registrar to keep such books and make such registrations, transfers, and exchanges as required hereby. U.S. Bank Trust Company, National Association hereby accepts its appointment as Registrar and its duties and responsibilities as Registrar hereunder. Registrations, transfers and exchanges shall be without charge to the Bondholder requesting such registration, transfer or exchange, but such Bondholder shall pay any taxes or other governmental charges on all registrations, transfers and exchanges.

The Issuer hereby appoints U.S. Bank Trust Company, National Association as Paying Agent for the Assessment Area Two Bonds. U.S. Bank Trust Company, National Association hereby accepts its appointment as Paying Agent and its duties and responsibilities as Paying Agent hereunder.

SECTION 2.09 Conditions Precedent to Issuance of the Assessment Area Two Bonds. In addition to complying with the requirements set forth in the Master Indenture in connection with the issuance of the Assessment Area Two Bonds, all the Assessment Area Two Bonds shall be executed by the Issuer for delivery to the Trustee and thereupon shall be authenticated by the Trustee and delivered to the Issuer or upon its order, but only upon the further receipt by the Trustee of:

(a) Certified copies of the Assessment Resolutions;

(b) Executed originals of the Master Indenture and this Second Supplemental Indenture;

(c) An opinion of Counsel to the District, also addressed to the Trustee, substantially to the effect that (i) the Issuer has been duly established and validly exists as a community development district under the Act, (ii) the Issuer has good right and lawful authority under the Act to construct and/or purchase the 2026 Project being financed with the proceeds of the Assessment Area Two Bonds, subject to obtaining such licenses, orders or other authorizations as are, at the date of such opinion, required to be obtained from any agency or regulatory body having lawful jurisdiction in order to own and operate the 2026 Project, (iii) all proceedings undertaken by the Issuer with respect to the Assessment Area Two Special Assessments have been in accordance with Florida law, (iv) the Issuer has taken all action necessary to levy and impose the Assessment Area Two Special Assessments, and (v) the Assessment Area Two Special Assessments are legal, valid and binding liens upon the property against which such Assessment Area Two Special Assessments are made, coequal with the lien of all state, county, district and municipal taxes, superior in dignity to all other liens, titles and claims, until paid;

(d) A certificate of an authorized officer of the Issuer to the effect that, upon the authentication and delivery of the Assessment Area Two Bonds, the Issuer will not be in default in the performance of the terms and provisions of the Master Indenture or this Second Supplemental Indenture; and

(e) Copies of the Collateral Assignments.

Receipt by the Trustee of the net proceeds from the initial sale of the Assessment Area Two Bonds shall constitute conclusive evidence of the fulfillment of the conditions precedent for the issuance of the Assessment Area Two Bonds to the satisfaction of the Issuer and the Underwriter.

[END OF ARTICLE II]

ARTICLE III REDEMPTION OF ASSESSMENT AREA TWO BONDS

SECTION 3.01 Redemption Dates and Prices. The Assessment Area Two Bonds shall be subject to redemption at the times and in the manner provided in Article VIII of the Master Indenture and in this Article III. All payments of the Redemption Price of the Assessment Area Two Bonds shall be made on the dates hereinafter required. Except as otherwise provided in this Section 3.01, if less than all the Assessment Area Two Bonds are to be redeemed pursuant to an extraordinary mandatory redemption, the Trustee shall select the Assessment Area Two Bonds or portions of the Assessment Area Two Bonds to be redeemed pursuant to Section 8.04 of the Master Indenture. Partial redemptions of Assessment Area Two Bonds shall be made in such a manner that the remaining Assessment Area Two Bonds held by each Bondholder shall be in Authorized Denominations, except for the last remaining Series 2026 Bond.

The Assessment Area Two Bonds are subject to redemption prior to maturity in the amounts, at the times and in the manner provided below. All payments of the Redemption Price of the Assessment Area Two Bonds shall be made on the dates specified below.

(a) Optional Redemption. The Assessment Area Two Bonds may, at the option of the Issuer, provided written notice hereof has been sent to the Trustee at least forty-five (45) days prior to the redemption date (unless the Trustee will accept less than forty-five (45) days' notice), be called for redemption prior to maturity as a whole or in part, at any time, on or after December 15, 20XX (less than all Assessment Area Two Bonds of a maturity to be selected by lot), at a Redemption Price equal to the principal amount of Assessment Area Two Bonds to be redeemed, plus accrued interest from the most recent Interest Payment Date to the redemption date from moneys on deposit in the Series 2026 Optional Redemption Subaccount of the Series 2026 Bond Redemption Account. If such optional redemption shall be in part, the Issuer shall select such principal amount of Assessment Area Two Bonds to be optionally redeemed from each maturity so that debt service on the remaining Outstanding Assessment Area Two Bonds is substantially level.

(b) Extraordinary Mandatory Redemption in Whole or in Part. The Assessment Area Two Bonds are subject to extraordinary mandatory redemption prior to maturity by the Issuer in whole or in part, on any date (other than in the case of clause (i) below which extraordinary mandatory redemption in part must occur on a Quarterly Redemption Date), at a Redemption Price equal to 100% of the principal amount of the Assessment Area Two Bonds to be redeemed, plus interest accrued to the redemption date, as follows:

(i) from Series 2026 Prepayment Principal deposited into the Series 2026 Prepayment Subaccount of the Series 2026 Bond Redemption Account (taking into account the credit from the Series 2026 Reserve Account pursuant to Section 4.05 hereof) following the Prepayment in whole or in part of the Assessment Area Two Special Assessments on any assessable property within Assessment Area Two within the District in accordance with the provisions of Section 4.05 of this Second Supplemental Indenture.

(ii) from moneys, if any, on deposit in the Series 2026 Funds, Accounts and subaccounts (other than the Series 2026 Rebate Fund, the Series 2026 Costs of Issuance

14

15

Account and the Series 2026 Acquisition and Construction Account) sufficient to pay and redeem all Outstanding Assessment Area Two Bonds and accrued interest thereon to the redemption date or dates in addition to all amounts owed to Persons under the Indenture.

(iii) from any funds remaining on deposit in the Series 2026 Acquisition and Construction Account not otherwise reserved to complete the 2026 Project (including any amounts transferred from the Series 2026 Reserve Account) all of which have been transferred to the Series 2026 General Redemption Subaccount of the Series 2026 Bond Redemption Account.

(c) Mandatory Sinking Fund Redemption. The Assessment Area Two Bonds maturing on December 15, 20XX are subject to mandatory sinking fund redemption from the moneys on deposit in the Series 2026 Sinking Fund Account on December 15 in the years and in the mandatory sinking fund redemption amounts set forth below at a redemption price of 100% of their principal amount plus accrued interest to the date of redemption.

Year	Mandatory Sinking Fund Redemption Amount
2026	\$1,000,000.00

The Assessment Area Two Bonds maturing on December 15, 20XX are subject to mandatory sinking fund redemption from the moneys on deposit in the Series 2026 Sinking Fund Account on December 15 in the years and in the mandatory sinking fund redemption amounts set forth below at a redemption price of 100% of their principal amount plus accrued interest to the date of redemption.

Year	Mandatory Sinking Fund Redemption Amount
2026	\$1,000,000.00

*Maturity

Upon any redemption of Assessment Area Two Bonds other than in accordance with scheduled mandatory sinking fund redemptions, the District shall cause to be recalculated and delivered to the Trustee revised mandatory sinking fund redemption amounts recalculated so as to amortize the Outstanding principal amount of Assessment Area Two Bonds in substantially equal annual installments of principal and interest (subject to rounding to Authorized Denominations of principal) over the remaining term of the Assessment Area Two Bonds. The mandatory sinking fund redemption amounts as so recalculated shall not result in an increase in the aggregate of the mandatory sinking fund redemption amounts for all Assessment Area Two Bonds in any year. In the event of a redemption occurring less than forty-five (45) days prior to a date on which a mandatory sinking fund redemption payment is due, the foregoing recalculation shall not be made to the mandatory sinking fund redemption amounts due in the year in which such redemption occurs, but shall be made to the mandatory sinking fund redemption amounts for the immediately succeeding and subsequent years.

SECTION 3.02 Notice of Redemption. When required to redeem Assessment Area Two Bonds under any provision of this Second Supplemental Indenture or directed to redeem Assessment Area Two Bonds by the Issuer, the Trustee shall give or cause to be given to Owners of the Assessment Area Two Bonds to be redeemed, notice of the redemption, as set forth in Article VIII of the Master Indenture.

[END OF ARTICLE III]

*Maturity

Year	Mandatory Sinking Fund Redemption Amount
2026	\$1,000,000.00

16

A-31

17

ARTICLE IV
ESTABLISHMENT OF CERTAIN FUNDS, ACCOUNTS AND SUBACCOUNTS;
ADDITIONAL COVENANTS OF THE ISSUER; PREPAYMENTS; REMOVAL OF
SPECIAL ASSESSMENT LIENS

SECTION 4.01 *Establishment of Certain Funds, Accounts and Subaccounts.*

(a) The Trustee shall establish a separate Account within the Acquisition and Construction Fund designated as the "Series 2026 Acquisition and Construction Account." Net proceeds of the Assessment Area Two Bonds shall be deposited into the Series 2026 Acquisition and Construction Account in the amount set forth in Section 2.06 of this Second Supplemental Indenture, together with any other moneys that may be transferred to the Series 2026 Acquisition and Construction Account as provided for herein. Such moneys in the Series 2026 Acquisition and Construction Account shall be disbursed by the Trustee as set forth in Section 5.01 of the Master Indenture and this Section 4.01(a), and upon disbursement, the Issuer shall apply such moneys as provided for herein and in the Acquisition Agreement. Subject to the provisions of Section 4.01(f) hereof, any moneys remaining in the Series 2026 Acquisition and Construction Account after the Completion Date and after the expenditure of all moneys remaining therein that have not been requisitioned after satisfaction of the Release Conditions upon notice of the same given by the Developer to the District Manager, the Issuer and the Trustee, except for any moneys reserved therein for the payment of any costs of the 2026 Project owed but not yet requisitioned, as evidenced in a certificate from the District Manager to the Trustee and the Issuer, upon which the Trustee may conclusively rely, and the adoption of a resolution by the Issuer accepting the 2026 Project, a copy of which shall be delivered to the Trustee, upon which the Trustee may conclusively rely, shall be transferred by the Trustee to the Series 2026 General Redemption Subaccount of the Series 2026 Bond Redemption Account. Subject to the provisions of Section 4.01(f) hereof, the Series 2026 Acquisition and Construction Account shall be closed upon the expenditure of all funds therein including moneys deposited therein as a result of satisfaction of the Release Conditions. Upon presentation by the District Manager or the Issuer to the Trustee of a properly signed requisition in substantially the form attached hereto as Exhibit C, the Trustee shall withdraw moneys from the Series 2026 Acquisition and Construction Account and make payment to the Person or Persons so designated in such requisition. Pursuant to the Master Indenture, the Trustee shall establish a separate Account within the Acquisition and Construction Fund designated as the "Series 2026 Costs of Issuance Account." Net proceeds of the Assessment Area Two Bonds shall be deposited into the Series 2026 Costs of Issuance Account in the amount set forth in Section 2.06 of this Second Supplemental Indenture. Upon presentation by the District Manager or the Issuer to the Trustee of a properly signed requisition in substantially the form attached hereto as Exhibit C, the Trustee shall withdraw moneys from the Series 2026 Costs of Issuance Account to pay the costs of issuing the Assessment Area Two Bonds. Six months after the issuance of the Assessment Area Two Bonds, any moneys remaining in the Series 2026 Costs of Issuance Account in excess of the amounts requested to be disbursed by the Issuer shall be deposited into the Series 2026 Interest Account. Any deficiency in the amount allocated to pay the cost of issuing the Assessment Area Two Bonds shall be paid from excess Series 2026 Pledged Revenues on deposit in the Series 2026 Revenue Account in accordance with Section 4.02 SEVENTH. When there are no further moneys therein, the Series 2026 Costs of Issuance Account shall be closed.

18

Master Indenture, the proceeds received from lands sold subject to the Assessment Area Two Special Assessments and applied to redeem a portion of the Assessment Area Two Bonds is less than the principal amount of Assessment Area Two Bonds indebtedness attributable to such lands.

Subject to the provisions of Section 4.05 hereof, on any date the Issuer or the District Manager, on behalf of the Issuer, receives notice that a landowner wishes to prepay its Assessment Area Two Special Assessments relating to the benefited property of such landowner within the District, or as a result of a mandatory true-up payment, the Issuer shall, or cause the District Manager, on behalf of the Issuer, to calculate the principal amount of such Prepayment taking into account a credit against the amount of the Series 2026 Prepayment Principal due by the amount of money in the Series 2026 Reserve Account that will be in excess of the applicable Reserve Requirement, taking into account the proposed Prepayment. Such excess in the Series 2026 Reserve Account shall be transferred by the Trustee to the Series 2026 Prepayment Subaccount of the Series 2026 Bond Redemption Account, as a result of such Prepayment. The District Manager, on behalf of the Issuer, shall make such calculation within ten (10) Business Days after receiving notice of such Prepayment and shall instruct the Trustee in writing to transfer such amount of credit given to the landowner from the Series 2026 Reserve Account to the Series 2026 Prepayment Subaccount of the Series 2026 Bond Redemption Account to be used for the extraordinary mandatory redemption of the Assessment Area Two Bonds in accordance with Section 3.01(b)(i) hereof. The Trustee is authorized to make such transfers and has no duty to verify such calculations. Notwithstanding the foregoing, and as further described in the next succeeding paragraph, upon satisfaction of the Release Conditions, the Trustee shall deposit such excess on deposit in the Series 2026 Reserve Account to the Series 2026 Acquisition and Construction Account and pay such amount deposited in the Series 2026 Acquisition and Construction Account to the Person or Persons designated in a requisition in the form attached hereto as Exhibit "C" submitted to the Issuer by the Developer which requisition shall be executed by the Issuer and the Consulting Engineer. Such payment is authorized notwithstanding that the Completion Date might have been declared provided that there are Costs of the 2026 Project that were not paid from moneys initially deposited in the Series 2026 Acquisition and Construction Account and the Trustee has on file one or more properly executed unfunded requisitions. In the event there are multiple unfunded requisitions on file with the Trustee, the Trustee shall fund such requisitions in the order the Trustee has received them (from oldest to newest). In the event that there are no unfunded requisitions on file with the Trustee, such excess moneys transferred from the Series 2026 Reserve Account to the Series 2026 Acquisition and Construction Account shall be deposited into the Series 2026 General Redemption Subaccount of the Series 2026 Bond Redemption Account.

Upon satisfaction of the Release Conditions, as evidenced by a written certificate of the District Manager delivered to the Issuer and the Trustee, stating that the Release Conditions have been satisfied and setting forth the amount of the new Series 2026 Reserve Requirement, the Trustee shall without further direction reduce the Series 2026 Reserve Requirement to ten percent (10%) of the maximum annual debt service of the then Outstanding principal amount of the Assessment Area Two Bonds as calculated by the District Manager. The excess amount in the Series 2026 Reserve Account as a result of satisfaction of Release Conditions shall be transferred to the Series 2026 Acquisition and Construction Account. The Trustee may conclusively rely on such written certificate of the District Manager.

20

(b) Pursuant to Section 6.03 of the Master Indenture, the Trustee shall establish a separate Account within the Revenue Fund designated as the "Series 2026 Revenue Account." Assessment Area Two Special Assessments and any other amounts required to be deposited therein (except for Prepayments of Assessment Area Two Special Assessments which shall be identified as such by the Issuer to the Trustee and deposited in the Series 2026 Prepayment Subaccount) shall be deposited by the Trustee into the Series 2026 Revenue Account which shall be applied as set forth in Section 6.03 of the Master Indenture and Section 4.02 of this Second Supplemental Indenture.

(c) Pursuant to Section 6.04 of the Master Indenture, the Trustee shall establish a separate Account within the Debt Service Fund designated as the "Series 2026 Principal Account." Moneys shall be deposited into the Series 2026 Principal Account as provided in Section 6.04 of the Master Indenture and Section 4.02 of this Second Supplemental Indenture, and applied for the purposes provided therein.

(d) Pursuant to Section 6.04 of the Master Indenture, the Trustee shall establish a separate Account within the Debt Service Fund designated as the "Series 2026 Interest Account." Moneys deposited into the Series 2026 Interest Account pursuant to Section 6.04 of the Master Indenture and Sections 2.06 and 4.02 of this Second Supplemental Indenture, shall be applied for the purposes provided therein.

(e) Pursuant to Section 6.04 of the Master Indenture, the Trustee shall establish another separate Account within the Debt Service Fund designated as the "Series 2026 Sinking Fund Account." Moneys shall be deposited into the Series 2026 Sinking Fund Account as provided in Section 6.04 of the Master Indenture and Section 4.02 of this Second Supplemental Indenture and applied for the purposes provided therein and in Section 3.01(c) of this Second Supplemental Indenture.

(f) Pursuant to Section 6.05 of the Master Indenture, the Trustee shall establish a separate Account within the Debt Service Reserve Fund designated as the "Series 2026 Reserve Account." Net proceeds of the Assessment Area Two Bonds shall be deposited into the Series 2026 Reserve Account in the amount set forth in Section 2.06 of this Second Supplemental Indenture, and such moneys, together with any other moneys deposited into the Series 2026 Reserve Account shall be applied for the purposes provided therein and in this Section 4.01(f) of this Second Supplemental Indenture.

On each May 1 and November 1 (or, if such date is not a Business Day, on the Business Day next preceding such day), the Trustee shall determine the amount on deposit in the Series 2026 Reserve Account and before the Completion Date transfer any excess therein above the Reserve Requirement for the Assessment Area Two Bonds caused by investment earnings to the Series 2026 Acquisition and Construction Account prior to the Completion Date and after the Completion Date to be transferred to the Series 2026 Revenue Account.

Notwithstanding any of the foregoing, amounts on deposit in the Series 2026 Reserve Account shall be transferred by the Trustee, in the amounts directed in writing by the Majority Holders of the Assessment Area Two Bonds to the Series 2026 General Redemption Subaccount of the Series 2026 Bond Redemption Account, if as a result of the application of Article X of the

19

In addition, in the event of an extraordinary mandatory redemption pursuant to Section 3.01(b)(iii), the Issuer or the District Manager, on behalf of the Issuer, shall calculate the applicable Reserve Requirement and communicate the same to the Trustee and the Trustee shall apply any excess in the Series 2026 Reserve Account toward such extraordinary mandatory redemption. Further, moneys on deposit in the Series 2026 Reserve Account may be used to pay interest on the Assessment Area Two Bonds pursuant to the provisions of the last paragraph of Section 4.05 hereof. Notwithstanding any provision in the Master Indenture to the contrary, a draw on the Series 2026 Reserve Account for such purpose shall not constitute an Event of Default whether or not such draw is replenished within thirty (30) days.

(g) Pursuant to Section 6.06 of the Master Indenture, the Trustee shall establish a separate Series Bond Redemption Account within the Bond Redemption Fund designated as the "Series 2026 Bond Redemption Account" and within such Account, a "Series 2026 General Redemption Subaccount," a "Series 2026 Optional Redemption Subaccount," and a "Series 2026 Prepayment Subaccount." Except as otherwise provided in this Second Supplemental Indenture regarding Prepayments or in connection with the optional redemption of the Assessment Area Two Bonds, moneys to be deposited into the Series 2026 Bond Redemption Account as provided in Section 6.06 of the Master Indenture, shall be deposited to the Series 2026 General Redemption Subaccount of the Series 2026 Bond Redemption Account.

(h) Moneys that are deposited into the Series 2026 General Redemption Subaccount of the Series 2026 Bond Redemption Account (including all earnings on investments held therein) shall be used to call Assessment Area Two Bonds for the extraordinary mandatory redemption in whole, pursuant to Section 3.01(b)(ii) hereof or in part pursuant to Section 3.01(b)(iii) hereof.

(i) Moneys in the Series 2026 Prepayment Subaccount of the Series 2026 Bond Redemption Account (including all earnings on investments held in such Series 2026 Prepayment Subaccount of the Series 2026 Bond Redemption Account) shall be accumulated therein to be used to call for redemption pursuant to Section 3.01(b)(i) hereof an amount of Assessment Area Two Bonds equal to the amount of money transferred to the Series 2026 Prepayment Subaccount of the Series 2026 Bond Redemption Account for the purpose of such extraordinary mandatory redemption on the dates and at the price provided in such Section 3.01(b)(i) hereof.

(j) The Issuer hereby directs the Trustee to establish a Series 2026 Rebate Fund designated as the "Series 2026 Rebate Fund." Moneys shall be deposited into the Series 2026 Rebate Fund, as provided in the Arbitrage Certificate and Section 4.02 SEVENTH herein and applied for the purposes provided therein.

(k) Any moneys on deposit in the Series 2026 Optional Redemption Subaccount shall be used to optionally redeem all or a portion of the Assessment Area Two Bonds pursuant to Section 3.01(a) hereof.

SECTION 4.02 *Series 2026 Revenue Account.* The Trustee shall transfer from amounts on deposit in the Series 2026 Revenue Account to the Funds, Accounts and subaccounts designated below, the following amounts, at the following times and in the following order of priority:

A-32

21

FIRST, upon receipt but no later than the Business Day next preceding each June 15 commencing June 15, 2026, to the Series 2026 Interest Account of the Debt Service Fund, an amount equal to the interest on the Assessment Area Two Bonds becoming due on the next succeeding December 15, less any amounts on deposit in the Series 2026 Interest Account not previously credited;

SECOND, upon receipt but no later than the Business Day next preceding each December 15 commencing December 15, 2026, to the Series 2026 Interest Account of the Debt Service Fund, an amount equal to the interest on the Assessment Area Two Bonds becoming due on the next succeeding December 15, less any amounts on deposit in the Series 2026 Interest Account not previously credited;

THIRD, no later than the Business Day next preceding each December 15, commencing December 15, 2026, to the Series 2026 Sinking Fund Account of the Debt Service Fund, an amount equal to the principal amount of Assessment Area Two Bonds subject to sinking fund redemption on such December 15, less any amounts on deposit in the Series 2026 Sinking Fund Account not previously credited;

FOURTH, no later than the Business Day next preceding each December 15, which is a principal payment date for any Assessment Area Two Bonds, to the Series 2026 Principal Account of the Debt Service Fund, an amount equal to the principal amount of Assessment Area Two Bonds Outstanding maturing on such December 15, less any amounts on deposit in the Series 2026 Principal Account not previously credited;

FIFTH, notwithstanding the foregoing, at any time the Assessment Area Two Bonds are subject to redemption on a date which is not a June 15 or December 15 Interest Payment Date, the Trustee shall be authorized to transfer to the Series 2026 Interest Account, the amount necessary to pay interest on the Assessment Area Two Bonds subject to redemption on such date;

SIXTH, upon receipt but no later than the Business Day next preceding each Interest Payment Date while Assessment Area Two Bonds remain Outstanding, to the Series 2026 Reserve Account, an amount equal to the amount, if any, which is necessary to make the amount on deposit therein equal to the Series 2026 Reserve Requirement for the Assessment Area Two Bonds; and

SEVENTH, subject to the foregoing paragraphs, the balance of any moneys remaining after making the foregoing deposits shall be deposited into the Series 2026 Costs of Issuance Account to cover any deficiencies in the amount allocated to pay the cost of issuing the Assessment Area Two Bonds and next, any balance in the Series 2026 Revenue Account shall remain on deposit in such Series 2026 Revenue Account, unless pursuant to the Arbitrage Certificate, it is necessary to make a deposit into the Series 2026 Rebate Fund, in which case, the Issuer shall direct the Trustee to make such deposit thereto.

SECTION 4.03 Power to Issue Assessment Area Two Bonds and Create Lien. The Issuer is duly authorized under the Act and all applicable laws of the State to issue the Assessment

Area Two Bonds, to execute and deliver the Indenture and to pledge the Assessment Area Two Pledged Revenues for the benefit of the Assessment Area Two Bonds to the extent set forth herein. The Assessment Area Two Pledged Revenues are not and shall not be subject to any other lien senior to or on a parity with the lien created in favor of the Assessment Area Two Bonds. The Assessment Area Two Bonds and the provisions of the Indenture are and will be valid and legally enforceable obligations of the Issuer in accordance with their respective terms. The Issuer shall, at all times, to the extent permitted by law, defend, preserve and protect the pledge created by the Indenture and all the rights of the Owners of the Assessment Area Two Bonds under the Indenture against all claims and demands of all persons whomsoever.

SECTION 4.04 2026 Project to Conform to Consulting Engineers Report. Upon the issuance of the Assessment Area Two Bonds, the Issuer will promptly proceed to construct or acquire the 2026 Project, as described in Exhibit A hereto and in the Consulting Engineer's Report relating thereto, all pursuant to the terms and provisions of the Acquisition Agreement.

SECTION 4.05 Prepayments; Removal of the Assessment Area Two Special Assessment Liens.

(a) At any time any owner of property subject to the Assessment Area Two Special Assessments may, at its option, or as a result of acceleration of the Assessment Area Two Special Assessments because of non-payment thereof or as a result of true-up payment, shall require the Issuer to reduce or release and extinguish the lien upon its property by virtue of the levy of the Assessment Area Two Special Assessments by paying or causing there to be paid, to the Issuer all or a portion of the Assessment Area Two Special Assessment, which shall constitute Series 2026 Prepayment Principal, plus accrued interest to the next succeeding Quarterly Redemption Date (or the next succeeding Quarterly Redemption Date if such Prepayment is made within forty-five (45) calendar days before a Quarterly Redemption Date), attributable to the property subject to the Assessment Area Two Special Assessment owned by such owner. In connection with such Prepayments, in the event the amount in the Series 2026 Reserve Account will exceed the applicable Reserve Requirement as a result of a Prepayment in accordance with this Section 4.05(a) and the resulting redemption of the Assessment Area Two Bonds in accordance with Section 3.01(b)(i) of this Second Supplemental Indenture, the excess amount shall be transferred from the Series 2026 Reserve Account to the Series 2026 Prepayment Subaccount of the Series 2026 Bond Redemption Account as a credit against the Series 2026 Prepayment Principal otherwise required to be paid by the owner of such lot or parcel, upon written instructions to the Trustee of the District Manager upon which the Trustee may conclusively rely, on behalf of the Issuer, together with a certification stating that, after giving effect to such transfers sufficient moneys will be on deposit in the Series 2026 Reserve Account to equal or exceed the then Reserve Requirement for the Assessment Area Two Bonds and which certificate of the District Manager will further state that, after giving effect to the proposed redemption of Assessment Area Two Bonds, there will be sufficient Assessment Area Two Pledged Revenues to pay the principal and interest, when due, on all Assessment Area Two Bonds that will remain Outstanding.

(b) Upon receipt of Series 2026 Prepayment Principal as described in paragraph (a) above, subject to satisfaction of the conditions set forth therein, the Issuer shall immediately pay the amount so received to the Trustee, and the Issuer shall take such action as is necessary to record in the official records of the Issuer that the Assessment Area Two Special Assessment has

been paid in whole or in part and that such Assessment Area Two Special Assessment lien is thereby reduced, or released and extinguished, as the case may be.

(c) The Trustee may conclusively rely on the Issuer's determination of what moneys constitute Series 2026 Prepayment Principal. The Trustee shall calculate the amount available for extraordinary mandatory redemption of the Assessment Area Two Bonds pursuant to Section 3.01(b)(i) hereof forty-five (45) days before each Quarterly Redemption Date and will withdraw money from the Series 2026 Reserve Account as a credit against the amount of Prepayment that is owed in an amount as directed by the Issuer or the District Manager on behalf of the Issuer in accordance with Section 4.01(f) hereof and Section 4.05(a)(a) hereof. No credit shall be given if as a result the Reserve Requirement shall be less than is required after taking into account the proposed extraordinary mandatory redemption pursuant to Section 3.01(b)(i) hereof. At any time such Prepayment is not in an integral multiple of \$5,000, the Trustee shall withdraw moneys from the Series 2026 Revenue Account to round-up to the next nearest integral multiple of \$5,000 and deposit such amount into the Series 2026 Prepayment Subaccount. Notwithstanding the foregoing, the Trustee shall not be authorized to withdraw any moneys from the Series 2026 Revenue Account unless all of the deposits required under Section 4.02 hereof have or can be made to the next succeeding Interest Payment Date.

If any landowner shall prepay the Assessment Area Two Special Assessments without interest as permitted by Section 170.09, Florida Statutes, the Trustee is authorized, pursuant to written direction from the Issuer or from the written direction from the District Manager on behalf of the Issuer, to first withdraw any available money from the Series 2026 Revenue Account and next from the Series 2026 Reserve Account if moneys are not available in the Series 2026 Revenue Account, in either case in the amount of such interest which would otherwise be owed in connection with such Prepayment.

[END OF ARTICLE IV]

ARTICLE V COVENANTS AND DESIGNATIONS OF THE ISSUER

SECTION 5.01 Collection of Assessment Area Two Special Assessments. Pursuant to the terms and provisions of the Master Indenture and except as provided in the next succeeding sentence, the Issuer shall collect the Assessment Area Two Special Assessments relating to the acquisition and construction of the 2026 Project through the Uniform Method of Collection (the "Uniform Method") afforded by Chapter 197, Florida Statutes. Pursuant to the terms and provisions of the Master Indenture, the Issuer shall, pursuant to the provisions of the Assessment Resolutions, directly collect the Assessment Area Two Special Assessments levied in lieu of the Uniform Method with respect to any assessable lands within Assessment Area Two which are subject to a replat, unless the Trustee at the direction of the Majority Holders directs the Issuer otherwise or the timing for using the Uniform Method will not yet allow for using such method. In addition, and not in limitation of the covenants contained elsewhere in this Second Supplemental Indenture and in the Master Indenture, the Issuer covenants to comply with the terms of the proceedings heretofore adopted with respect to the Assessment Area Two Special Assessments, and to levy the Assessment Area Two Special Assessments in such manner as will generate funds sufficient to pay debt service on the Assessment Area Two Bonds when due. All Assessment Area Two Special Assessments that are collected directly by the Issuer shall be due and payable by the landowner not later than thirty (30) days prior to each Interest Payment Date.

SECTION 5.02 Continuing Disclosure. Contemporaneously with the execution and delivery hereof, the Issuer has executed and delivered a Continuing Disclosure Agreement in order to comply with the requirements of Rule 15c2-12 promulgated under the Securities and Exchange Act of 1934. The Issuer covenants and agrees to comply with the provisions of such Continuing Disclosure Agreement applicable to it; however, as set forth therein, failure to so comply shall not constitute an Event of Default hereunder, but shall instead be enforceable by mandamus or any other means of specific performance.

SECTION 5.03 Investment of Funds, Accounts and Subaccounts. The provisions of Section 7.02 of the Master Indenture shall apply to the investment and reinvestment of moneys in the Series 2026 Accounts and subaccounts therein created hereunder.

SECTION 5.04 Additional Obligations. The Issuer covenants not to issue any other Bonds or other debt obligations secured by the Assessment Area Two Special Assessments. Such covenant shall not prohibit the Issuer from issuing refunding bonds. In addition, the Issuer covenants not to issue any other Bonds or debt obligations secured by any other Special Assessments on assessable lands within Assessment Area Two within the District that are subject to the Assessment Area Two Special Assessments unless the Assessment Area Two Special Assessments have been Substantially Absorbed, provided the foregoing shall not preclude the imposition of Special Assessments or other non-ad valorem assessments on such lands in connection with other capital projects that are necessary for health, safety or welfare reasons or to remediate a natural disaster. The Trustee and the Issuer may conclusively rely on a written certificate from the District Manager regarding the occurrence of the Assessment Area Two Special Assessments being Substantially Absorbed. Notwithstanding any provision in the Indenture to the contrary, the Issuer may issue other Bonds or debt obligations secured by Special Assessments levied within Assessment Area Two within the District, other than the Assessment

Area Two Special Assessments, at any time upon the written consent of the Majority Holders or at any time without such consent if Special Assessments are levied on any lands within Assessment Area Two within the District which are not subject to the Assessment Area Two Special Assessments.

SECTION 5.05 Acknowledgement Regarding Series 2026 Acquisition and Construction Account Money Following an Event of Default. In accordance with the provisions of the Indenture, upon the occurrence of an Event of Default with respect to the Assessment Area Two Bonds, the Assessment Area Two Bonds are payable solely from the Assessment Area Two Pledged Revenues and any other moneys held by the Trustee under the Indenture for such purpose. Anything in the Indenture to the contrary notwithstanding, the Issuer hereby acknowledges that, upon the occurrence of an Event of Default with respect to the Assessment Area Two Bonds, (i) the Assessment Area Two Pledged Revenues include, without limitation, all amounts on deposit in the Series 2026 Acquisition and Construction Account of the Acquisition and Construction Fund then held by the Trustee, (ii) the Assessment Area Two Pledged Revenues may not be used by the Issuer (whether to pay costs of the 2026 Project or otherwise) without the consent of the Majority Holders, and (iii) the Assessment Area Two Pledged Revenues may be used by the Trustee, at the direction or with the approval of the Majority Holders, to pay the reasonable costs and expenses incurred in connection with the pursuit of remedies under the Indenture. The Issuer covenants not to enter into any contract regarding the 2026 Project from and after the occurrence of an Event of Default without the written direction of the Majority Holders.

[END OF ARTICLE V]

ARTICLE VI THE TRUSTEE; THE PAYING AGENT AND REGISTRAR

SECTION 6.01 Acceptance of Trust. The Trustee accepts and agrees to execute the trusts hereby created and agrees to perform such trusts upon the terms and conditions set forth in the Indenture. The Trustee agrees to act as Paying Agent and Registrar for the Assessment Area Two Bonds.

SECTION 6.02 Trustee's Duties. The Trustee shall not be responsible in any manner for the due execution of this Second Supplemental Indenture by the Issuer or for the recitals contained herein (except for the certificate of authentication on the Assessment Area Two Bonds), all of which are made solely by the Issuer. Nothing contained herein shall limit the rights, benefits, privileges, protection and entitlement inuring to the Trustee under the Master Indenture.

SECTION 6.03 Brokerage Confirmations. The Issuer acknowledges that to the extent regulations of the Comptroller of the Currency or other applicable regulatory entity grant the Issuer the right to receive individual confirmations of security transactions at no additional cost, as they occur, the Issuer specifically waives receipt of such confirmations to the extent permitted by law. The Trustee will furnish the Issuer periodic cash transaction statements that include detail for all investment transactions made by the Trustee hereunder.

[END OF ARTICLE VI]

26

27

ARTICLE VII MISCELLANEOUS PROVISIONS

SECTION 7.01 Interpretation of Second Supplemental Indenture. This Second Supplemental Indenture amends and supplements the Master Indenture with respect to the Assessment Area Two Bonds, and all of the provisions of the Master Indenture, to the extent not inconsistent herewith, are incorporated in this Second Supplemental Indenture by reference. To the maximum extent possible, the Master Indenture and the Second Supplemental Indenture shall be read and construed as one document.

SECTION 7.02 Amendments. Any amendments to this Second Supplemental Indenture shall be made pursuant to the provisions for amendment contained in the Master Indenture.

SECTION 7.03 Counterparts and Electronically Signed and/or Transmitted Signatures. This Second Supplemental Indenture may be executed in counterparts, and all counterparts together shall be construed as one document. Executed counterparts of this Second Supplemental Indenture with signatures sent by electronic mail (i.e., in PDF format) or signed electronically via DocuSign or other electronic means may be used in the place of original signatures on this Second Supplemental Indenture. The parties intend to be bound by the signatures of the electronically mailed or signed signatures and the delivery of the same shall be effective as delivery of an original executed counterpart of this Second Supplemental Indenture. Subject to the provisions of Section 11.08 of the Master Indenture applicable to the Trustee, the parties to this Second Supplemental Indenture hereby waive any defenses to the enforcement of the terms of this Second Supplemental Indenture based on the form of the signature, and hereby agree that such electronically mailed or signed signatures shall be conclusive proof, admissible in judicial proceedings, of the parties' execution of this Second Supplemental Indenture.

SECTION 7.04 Appendices and Exhibits. Any and all schedules, appendices or exhibits referred to in and attached to this Second Supplemental Indenture are hereby incorporated herein and made a part of this Second Supplemental Indenture for all purposes.

SECTION 7.05 Payment Dates. In any case in which an Interest Payment Date or the maturity date of the Assessment Area Two Bonds or the date fixed for the redemption of any Assessment Area Two Bonds shall be other than a Business Day, then payment of interest, principal or Redemption Price need not be made on such date but may be made on the next succeeding Business Day, with the same force and effect as if made on the due date, and no interest on such payment shall accrue for the period after such due date if payment is made on such next succeeding Business Day.

SECTION 7.06 No Rights Conferred on Others. Nothing herein contained shall confer any right upon any Person other than the parties hereto and the Holders of the Assessment Area Two Bonds.

SECTION 7.07 Patriot Act Requirements of the Trustee. To help the government fight the funding of terrorism and money laundering activities, Federal law requires all financial institutions to obtain, verify and record information that identifies each person who opens an

account. For a non-individual person such as a business entity, a charity, a trust or other legal entity, the Trustee will ask for documentation to verify such non-individual person's formation and existence as a legal entity. The Trustee may also ask to see financial statements, licenses, identification and authorization documents from individuals claiming authority to represent the entity or other relevant documentation.

[Remainder of page intentionally left blank.]

28

A-34

29

IN WITNESS WHEREOF, Hunt Club Grove Community Development District has caused this Second Supplemental Trust Indenture to be executed by the Chairperson or Vice Chairperson of its Board of Supervisors and its corporate seal to be hereunto affixed and attested by the Secretary of its Board of Supervisors and U.S. Bank Trust Company, National Association has caused this Second Supplemental Trust Indenture to be executed by one of its authorized signatories, all as of the day and year above written.

HUNT CLUB GROVE COMMUNITY
DEVELOPMENT DISTRICT

[SEAL]

Attest:

By: _____
Name: Rob Bonin
Title: Chairperson, Board of Supervisors

By:
Name: Jillian Burns
Title: Secretary, Board of Supervisors

U.S. BANK TRUST COMPANY,
NATIONAL ASSOCIATION, as Trustee,
Paying Agent and Registrar

By:
Name: Scott A. Schuhle
Title: Vice President

STATE OF FLORIDA)
) SS:
COUNTY OF _____)

The foregoing instrument was acknowledged before me by means of physical presence or online notarization, this _____ day of _____, 2026, by Rob Bonin, Chairperson of Hunt Club Grove Community Development District (the "Issuer"), who acknowledged that he did so sign the foregoing instrument as such officer for and on behalf of said Issuer; that the same is his free act and deed as such officer, and the free act and deed of said Issuer; and that the seal affixed to said instrument is the seal of said Issuer; that he appeared before me this day in person and severally acknowledged that he, being thereunto duly authorized, signed, sealed with the seal of said Issuer, for the uses and purposes therein set forth. He is personally known to me or produced _____ as identification.

[NOTARIAL SEAL]

Notary:
Print Name: _____
NOTARY PUBLIC, STATE OF FLORIDA
My commission expires _____

30

31

STATE OF FLORIDA)
) SS:
COUNTY OF ORANGE)

The foregoing instrument was acknowledged before me by means of physical presence or online notarization, this _____ day of _____, 2026, by Jillian Burns, Secretary of Hunt Club Grove Community Development District (the "Issuer"), who acknowledged that she did so sign the foregoing instrument as such officer for and on behalf of said Issuer; that the same is her free act and deed as such officer, and the free act and deed of said Issuer; and that the seal affixed to said instrument is the seal of said Issuer; that she appeared before me this day in person and severally acknowledged that she, being thereunto duly authorized, signed, sealed with the seal of said Issuer, for the uses and purposes therein set forth. She is personally known to me or produced _____ as identification.

[NOTARIAL SEAL]

Notary:
Print Name: _____
NOTARY PUBLIC, STATE OF FLORIDA
My commission expires _____

STATE OF FLORIDA)
) SS:
COUNTY OF BROWARD)

The foregoing instrument was acknowledged before me by means of physical presence or online notarization, this _____ day of _____, 2026, by Scott A. Schuhle, a Vice President of U.S. Bank Trust Company, National Association, as Trustee (the "Trustee"), who acknowledged that he did so sign said instrument as such officer for and on behalf of the Trustee; that the same is his free act and deed as such officer, and the free act and deed of the Trustee; that he appeared before me on this day in person and acknowledged that he, being thereunto duly authorized, signed, for the uses and purposes therein set forth. He is personally known to me or has produced _____ as identification.

[NOTARIAL SEAL]

Notary:
Print Name: _____
NOTARY PUBLIC, STATE OF FLORIDA
My commission expires _____

32

A-35

33

EXHIBIT A
DESCRIPTION OF 2026 PROJECT

The 2026 Project includes, but is not limited to, the following improvements:

Stormwater management systems;
roadway improvements, including, but not limited to, internal and offsite roadways and related earthwork relating thereto;
Water and wastewater systems, including lift stations;
Landscaping, hardscaping and irrigation in public rights-of-way;
Open space, ponds and amenities; and
Related soft and incidental costs.

EXHIBIT B
[FORM OF SERIES 2026 BOND]

R-1

UNITED STATES OF AMERICA
STATE OF FLORIDA
POLK COUNTY
CITY OF LAKE WALES
HUNT CLUB GROVE COMMUNITY DEVELOPMENT DISTRICT
SPECIAL ASSESSMENT BOND, SERIES 2026
(ASSESSMENT AREA TWO)

\$ _____

Interest Rate	Maturity Date	Date of Original Issuance	CUSIP
%			445583

Registered Owner: -----Cede & Co.-----

Principal Amount:--

KNOW ALL PERSONS BY THESE PRESENTS that the Hunt Club Grove Community Development District (the "Issuer"), for value received, hereby promises to pay to the registered owner shown above or registered assigns, on the date specified above, from the sources hereinafter mentioned, upon presentation and surrender hereof (except while the herein defined Assessment Area Two Bonds are in book-entry only form such presentation shall not be required), at the designated corporate trust office of U.S. Bank Trust Company, National Association, as paying agent (said U.S. Bank Trust Company, National Association and/or any bank or trust company to become successor paying agent being herein called the "Paying Agent"), the Principal Amount set forth above (with interest thereon at the Interest Rate per annum set forth above, computed on a 360-day year of twelve 30-day months), said principal payable on the Maturity Date stated above. Principal of this Bond is payable at the designated corporate trust office of U.S. Bank Trust Company, National Association, located in Fort Lauderdale, Florida, in lawful money of the United States of America. Interest on this Bond is payable by check or draft of the Paying Agent made payable to the registered owner and mailed on each June 15 and December 15, commencing June 15, 2026 to the address of the registered owner as such name and address shall appear on the registry books of the Issuer maintained by U.S. Bank Trust Company, National Association, as registrar (said U.S. Bank Trust Company, National Association and any successor registrar being herein called the "Registrar") at the close of business on the first day of the calendar month for which an Interest Payment Date occurs or the date on which the principal of a Bond is to be paid (the "Record Date"). Such interest shall be payable from the most recent interest payment date next preceding the date of authentication hereof to which interest has been paid, unless the date of authentication hereof is a June 15 or December 15 to which interest has been paid, in which case from the date of authentication hereof, or unless such date of authentication is prior to June 15, 2026, in which case from the date of initial delivery, or unless the date of authentication hereof is between a Record Date and the next succeeding interest payment date, in which case from such

A-1

B-1

interest payment date. Any such interest not so punctually paid or duly provided for shall forthwith cease to be payable to the registered owner on such Record Date and may be paid to the person in whose name this Bond is registered at the close of business on a Special Record Date for the payment of such defaulted interest to be fixed by U.S. Bank Trust Company, National Association, as Trustee (said U.S. Bank Trust Company, National Association and any successor trustee being herein called the "Trustee"), notice whereof shall be given to Bondholders of record as of the fifth (5th) day prior to such mailing, at their registered addresses, not less than ten (10) days prior to such Special Record Date, or may be paid, at any time in any other lawful manner, as more fully provided in the Indenture (defined below). Any capitalized term used in this Bond and not otherwise defined shall have the meaning ascribed to such term in the Indenture.

THE ASSESSMENT AREA TWO BONDS ARE LIMITED OBLIGATIONS OF THE ISSUER PAYABLE SOLELY FROM THE ASSESSMENT AREA TWO PLEDGED REVENUES (AS DEFINED IN THE HEREIN REFERRED SECOND SUPPLEMENTAL INDENTURE) PLEDGED THEREFOR UNDER THE INDENTURE AND NEITHER THE PROPERTY, THE FULL FAITH AND CREDIT, NOR THE TAXING POWER OF THE ISSUER, THE CITY OF LAKE WALES, FLORIDA (THE "CITY"), POLK COUNTY, FLORIDA (THE "COUNTY"), THE STATE OF FLORIDA (THE "STATE"), OR ANY OTHER POLITICAL SUBDIVISION THEREOF, IS PLEDGED AS SECURITY FOR THE PAYMENT OF THE ASSESSMENT AREA TWO BONDS, EXCEPT THAT THE ISSUER IS OBLIGATED UNDER THE INDENTURE TO LEVY AND TO EVIDENCE AND CERTIFY, OR CAUSE TO BE CERTIFIED, FOR COLLECTION, THE ASSESSMENT AREA TWO SPECIAL ASSESSMENTS (AS DEFINED IN THE HEREIN REFERRED SECOND SUPPLEMENTAL INDENTURE) TO SECURE AND PAY THE ASSESSMENT AREA TWO BONDS. THE ASSESSMENT AREA TWO BONDS DO NOT CONSTITUTE AN INDEBTEDNESS OF THE ISSUER, THE CITY, THE COUNTY, THE STATE, OR ANY OTHER POLITICAL SUBDIVISION THEREOF WITHIN THE MEANING OF ANY CONSTITUTIONAL OR STATUTORY PROVISION OR LIMITATION.

This Assessment Area Two Bond shall not be valid or become obligatory for any purpose or be entitled to any benefit or security under the Indenture until it shall have been authenticated by execution of the Trustee of the certificate of authentication endorsed hereon.

This Assessment Area Two Bond is one of an authorized issue of Bonds of the Hunt Club Grove Community Development District, a community development district duly created, organized and existing under Chapter 190, Florida Statutes (the Uniform Community Development District Act of 1980), as amended (the "Act") and Ordinance No. 2023-01 of the City Commission of the City of Lake Wales, Florida enacted on January 17, 2023, effective on January 27, 2023, designated as "Hunt Club Grove Community Development District Special Assessment Bonds, Series 2026 (Assessment Area Two)" (the "Assessment Area Two Bonds"), in the aggregate principal amount of MILLION
THOUSAND AND 00/100 DOLLARS (\$.00) of like date, tenor and effect, except as to number, denomination, interest rate and maturity date. The Assessment Area Two Bonds are being issued under authority of the laws and Constitution of the State of Florida, including particularly the Act, to pay the costs of constructing and/or acquiring the 2026 Project (as defined in the herein referred to Indenture). The Assessment Area Two Bonds shall be issued as fully registered bonds in authorized denominations, as set forth in the Indenture. The Assessment Area

Two Bonds are issued under and secured by a Master Trust Indenture dated as of June 1, 2024 (the "Master Indenture"), as amended by a Second Supplemental Trust Indenture dated as of January 1, 2026 (the "Second Supplemental Indenture" and together with the Master Indenture, the "Indenture"), each by and between the Issuer and the Trustee, executed counterparts of which are on file at the designated corporate trust office of the Trustee in Fort Lauderdale, Florida.

Reference is hereby made to the Indenture for the provisions, among others, with respect to the custody and application of the proceeds of the Assessment Area Two Bonds issued under the Indenture, the operation and application of the Debt Service Fund, the Series 2026 Reserve Account within the Debt Service Reserve Fund and other Funds, Accounts and subaccounts (each as defined in the Indenture) charged with and pledged to the payment of the principal of and the interest on the Assessment Area Two Bonds, the levy and the evidencing and certifying for collection, of the Assessment Area Two Special Assessments, the nature and extent of the security for the Assessment Area Two Bonds, the terms and conditions on which the Assessment Area Two Bonds are issued, the rights, duties and obligations of the Issuer and of the Trustee under the Indenture, the conditions under which such Indenture may be amended without the consent of the registered owners of the Assessment Area Two Bonds, the conditions under which such Indenture may be amended with the consent of the Majority Holders of the Assessment Area Two Bonds outstanding, and as to other rights and remedies of the registered owners of the Assessment Area Two Bonds.

The owner of this Assessment Area Two Bond shall have no right to enforce the provisions of the Indenture or to institute action to enforce the covenants therein, or to take any action with respect to any event of default under the Indenture or to institute, appear in or defend any suit or other proceeding with respect thereto, except as provided in the Indenture.

It is expressly agreed by the owner of this Assessment Area Two Bond that such owner shall never have the right to require or compel the exercise of the ad valorem taxing power of the Issuer, the City, the County, the State or any other political subdivision thereof, or taxation in any form of any real or personal property of the Issuer, the City, the County, the State or any other political subdivision thereof, for the payment of the principal of and interest on this Assessment Area Two Bond or the making of any other sinking fund and other payments provided for in the Indenture, except for the Assessment Area Two Special Assessments to be assessed and levied by the Issuer as set forth in the Indenture.

By the acceptance of this Assessment Area Two Bond, the owner hereof assents to all the provisions of the Indenture.

This Assessment Area Two Bond is payable from and secured by Assessment Area Two Pledged Revenues, as such term is defined in the Indenture, all in the manner provided in the Indenture. The Indenture provides for the levy and the evidencing and certifying, of non-ad valorem assessments in the form of the Assessment Area Two Special Assessments to secure and pay the Assessment Area Two Bonds.

The Assessment Area Two Bonds are subject to redemption prior to maturity in the amounts, at the times and in the manner provided below. All payments of the redemption price of the Assessment Area Two Bonds shall be made on the dates specified below. Upon any redemption

of Assessment Area Two Bonds other than in accordance with scheduled mandatory sinking fund redemption, the Issuer shall cause to be recalculated and delivered to the Trustee revised mandatory sinking fund redemption amounts recalculated so as to amortize the Outstanding principal amount of Assessment Area Two Bonds in substantially equal annual installments of principal and interest (subject to rounding to Authorized Denominations of principal) over the remaining term of the Assessment Area Two Bonds. The mandatory sinking fund redemption amounts as so recalculated shall not result in an increase in the aggregate of the mandatory sinking fund redemption amounts for all Assessment Area Two Bonds in any year. In the event of a redemption or purchase occurring less than forty-five (45) days prior to a date on which a mandatory sinking fund redemption payment is due, the foregoing recalculation shall not be made to the mandatory sinking fund redemption amounts due in the year in which such redemption or purchase occurs, but shall be made to the mandatory sinking fund redemption amounts for the immediately succeeding and subsequent years.

Optional Redemption

The Assessment Area Two Bonds may, at the option of the Issuer, provided written notice hereof has been sent to the Trustee at least forty-five (45) days prior to the redemption date (unless the Trustee will accept less than forty-five (45) days' notice), be called for redemption prior to maturity as a whole or in part, at any time, on or after December 15, 20XX (less than all Assessment Area Two Bonds of a maturity to be selected by lot), at a Redemption Price equal to the principal amount of Assessment Area Two Bonds to be redeemed, plus accrued interest from the most recent Interest Payment Date to the redemption date from moneys on deposit in the Series 2026 Optional Redemption Subaccount of the Series 2026 Bond Redemption Account. If such optional redemption shall be in part, the Issuer shall select such principal amount of Assessment Area Two Bonds to be optionally redeemed from each maturity so that debt service on the remaining Outstanding Assessment Area Two Bonds is substantially level.

Mandatory Sinking Fund Redemption

The Assessment Area Two Bonds maturing on December 15, 20XX are subject to mandatory sinking fund redemption from the moneys on deposit in the Series 2026 Sinking Fund Account on December 15 in the years and in the mandatory sinking fund redemption amounts set forth below at a redemption price of 100% of their principal amount plus accrued interest to the date of redemption from amounts in the Series 2026 Sinking Fund Account. Such principal amounts shall be reduced as specified by the Issuer by the principal amount of any Assessment Area Two Bonds redeemed pursuant to optional or extraordinary mandatory redemption as set forth herein or purchased and cancelled pursuant to the provisions of the Indenture.

Mandatory Sinking Fund	
Year	Redemption Amount

The Assessment Area Two Bonds maturing on December 15, 20XX are subject to mandatory sinking fund redemption from the moneys on deposit in the Series 2026 Sinking Fund Account on December 15 in the years and in the mandatory sinking fund redemption amounts set forth below at a redemption price of 100% of their principal amount plus accrued interest to the date of redemption from amounts in the Series 2026 Sinking Fund Account. Such principal amounts shall be reduced as specified by the Issuer by the principal amount of any Assessment Area Two Bonds redeemed pursuant to optional or extraordinary mandatory redemption as set forth herein or purchased and cancelled pursuant to the provisions of the Indenture.

Year	Mandatory Sinking Fund Redemption Amount
-------------	---

*Maturity

The Assessment Area Two Bonds maturing on December 15, 20XX are subject to mandatory sinking fund redemption from the moneys on deposit in the Series 2026 Sinking Fund Account on December 15 in the years and in the mandatory sinking fund redemption amounts set forth below at a redemption price of 100% of their principal amount plus accrued interest to the date of redemption from amounts in the Series 2026 Sinking Fund Account. Such principal amounts shall be reduced as specified by the Issuer by the principal amount of any Assessment Area Two Bonds redeemed pursuant to optional or extraordinary mandatory redemption as set forth herein or purchased and cancelled pursuant to the provisions of the Indenture.

Year	Mandatory Sinking Fund Redemption Amount
-------------	---

*Maturity

B-4

*Maturity

B-5

Extraordinary Mandatory Redemption in Whole or in Part

The Assessment Area Two Bonds are subject to extraordinary mandatory redemption prior to maturity by the Issuer in whole or in part on any date (other than in the case of clause (i) below which extraordinary mandatory redemption in part must occur on a Quarterly Redemption Date), at an extraordinary mandatory redemption price equal to 100% of the principal amount of the Assessment Area Two Bonds to be redeemed, plus interest accrued to the redemption date.

(i) from Series 2026 Prepayment Principal deposited into the Series 2026 Prepayment Subaccount of the Series 2026 Bond Redemption Account (taking into account the credit from the Series 2026 Reserve Account pursuant to Section 4.05 hereof) following the Prepayment in whole or in part of the Assessment Area Two Special Assessments on any assessable property within Assessment Area Two within the District in accordance with the provisions of Section 4.05 of the Second Supplemental Indenture.

(ii) from moneys, if any, on deposit in the Series 2026 Funds, Accounts and subaccounts in the Funds, Accounts and subaccounts (other than the Series 2026 Rebate Fund, the Series 2026 Costs of Issuance Account and the Series 2026 Acquisition and Construction Account) sufficient to pay and redeem all Outstanding Assessment Area Two Bonds and accrued interest thereon to the redemption date or dates in addition to all amounts owed to Persons under the Indenture.

(iii) from any funds remaining on deposit in the Series 2026 Acquisition and Construction Account not otherwise reserved to complete the 2026 Project (including any amounts transferred from the Series 2026 Reserve Account) all of which have been transferred to the Series 2026 General Redemption Subaccount of the Series 2026 Bond Redemption Account.

Except as otherwise provided in the Indenture, if less than all of the Assessment Area Two Bonds subject to redemption shall be called for redemption, the particular such Assessment Area Two Bonds or portions of such Assessment Area Two Bonds to be redeemed shall be selected randomly by the Trustee, as provided in the Indenture.

Notice of each redemption of the Assessment Area Two Bonds is required to be mailed by the Trustee by class mail, postage prepaid, not less than thirty (30) nor more than sixty (60) days prior to the redemption date to each Registered Owner of the Assessment Area Two Bonds to be redeemed at the address of such Registered Owner recorded on the bond register maintained by the Registrar. On the date designated for redemption, notice having been given and money for the payment of the Redemption Price being held by the Trustee or the Paying Agent, all as provided in the Indenture, the Assessment Area Two Bonds or such portions thereof so called for redemption shall become and be due and payable at the Redemption Price provided for the redemption of such Assessment Area Two Bonds or such portions thereof on such date, interest on such Assessment Area Two Bonds or such portions thereof so called for redemption shall cease to accrue, such Assessment Area Two Bonds or such portions thereof so called for redemption shall cease to be entitled to any benefit or security under the Indenture and the Owners thereof shall have no rights in respect of such Assessment Area Two Bonds or such portions thereof so called for redemption except to receive payments of the Redemption Price thereof so held by the Trustee or the Paying

Agent. Further notice of redemption shall be given by the Trustee to certain registered securities depositories and information services as set forth in the Indenture, but no defect in said further notice nor any failure to give all or any portion of such further notice shall in any manner defeat the effectiveness of a call for redemption if notice thereof is given as above prescribed. Notwithstanding the foregoing, the Trustee is authorized to give conditional notice of redemption as provided in the Master Indenture.

The Owner of this Assessment Area Two Bond shall have no right to enforce the provisions of the Indenture or to institute action to enforce the covenants therein, or to take any action with respect to any Event of Default under the Indenture, or to institute, appear in or defend any suit or other proceeding with respect thereto, except as provided in the Indenture.

Modifications or alterations of the Indenture or of any indenture supplemental thereto may be made only to the extent and in the circumstances permitted by the Indenture.

Any moneys held by the Trustee or Paying Agent in trust for the payment and discharge of any Assessment Area Two Bond which remain unclaimed for three (3) years after the date when such Assessment Area Two Bond has become due and payable, either at its stated maturity date or by call for earlier redemption shall be paid to the Issuer, thereupon and thereafter no claimant shall have any rights against the Trustee or Paying Agent to or in respect of such moneys.

If the Issuer deposits or causes to be deposited with the Trustee funds or Defeasance Securities (as defined in the Master Indenture) sufficient to pay the principal or Redemption Price of any Assessment Area Two Bonds becoming due at maturity or by call for redemption in the manner set forth in the Indenture, together with the interest accrued to the due date, the lien of such Assessment Area Two Bonds as to the trust estate with respect to such Assessment Area Two Bonds shall be discharged, except for the rights of the Owners thereof with respect to the funds so deposited as provided in the Indenture.

This Assessment Area Two Bond shall have all the qualities and incidents, including negotiability, of investment securities within the meaning and for all the purposes of the Uniform Commercial Code of the State of Florida.

The Issuer shall keep books for the registration of the Assessment Area Two Bonds at the designated corporate trust office of the Registrar in Fort Lauderdale, Florida. Subject to the restrictions contained in the Indenture, the Assessment Area Two Bonds may be transferred or exchanged by the registered owner thereof in person or by his attorney duly authorized in writing only upon the books of the Issuer kept by the Registrar and only upon surrender thereof together with a written instrument of transfer satisfactory to the Registrar duly executed by the registered owner or his duly authorized attorney. In all cases in which the privilege of transferring or exchanging Assessment Area Two Bonds is exercised, the Issuer shall execute and the Trustee shall authenticate and deliver a new Bond or Bonds in authorized form and in like aggregate principal amount in accordance with the provisions of the Indenture. Every Bond presented or surrendered for transfer or exchange shall be duly endorsed or accompanied by a written instrument of transfer in form satisfactory to the Trustee, Paying Agent or the Registrar, duly executed by the Bondholder or his attorney duly authorized in writing. Transfers and exchanges shall be made without charge to the Bondholder, except that the Issuer or the Trustee may require

B-6

A-37

B-7

payment of a sum sufficient to cover any tax or other governmental charge that may be imposed in connection with any transfer or exchange of Bonds.

The Issuer, the Trustee, the Paying Agent and the Registrar shall deem and treat the person in whose name any Bond shall be registered upon the books kept by the Registrar as the absolute owner thereof (whether or not such Bond shall be overdue) for the purpose of receiving payment of or on account of the principal or of interest on such Bond as the same becomes due, and for all other purposes. All such payments so made to any such registered owner or upon his order shall be valid and effectual to satisfy and discharge the liability upon such Bond to the extent of the sum or sums so paid, and neither the Issuer, the Trustee, the Paying Agent, nor the Registrar shall be affected by any notice to the contrary.

It is hereby certified and recited that all acts, conditions and things required to exist, to happen, and to be performed, precedent to and in connection with the issuance of this Assessment Area Two Bond exist, have happened and have been performed in regular and due form and time as required by the laws and Constitution of the State of Florida applicable thereto, including particularly the Act, and that the issuance of this Assessment Area Two Bond, and of the issue of the Assessment Area Two Bonds of which this Bond is one, is in full compliance with all constitutional and statutory limitations or provisions.

IN WITNESS WHEREOF, Hunt Club Grove Community Development District has caused this Assessment Area Two Bond to be signed by the manual signature of the Chairperson or Vice Chairperson of its Board of Supervisors and its seal to be imprinted hereon, and attested by the manual signature of the Secretary of its Board of Supervisors, all as of the date hereof.

HUNT CLUB GROVE COMMUNITY
DEVELOPMENT DISTRICT

By: _____

Chairperson/Vice Chairperson
Board of Supervisors

(SEAL)

Attest:

By: _____
Secretary
Board of Supervisors

B-8

B-9

STATEMENT OF VALIDATION

This Assessment Area Two Bond is one of a series of Bond which were validated by judgment of the Circuit Court of the Tenth Judicial Circuit of Florida, in and for Hardee, Highlands, and Polk Counties, Florida, rendered on the 2nd day of February, 2024.

HUNT CLUB GROVES COMMUNITY
DEVELOPMENT DISTRICT

By: _____

Chairperson/Vice Chairperson
Board of Supervisors

(SEAL)

Attest:

By: _____
Secretary
Board of Supervisors

ABBREVIATIONS

The following abbreviations, when used in the inscription on the face of the within Assessment Area Two Bond, shall be construed as though they were written out in full according to applicable laws or regulations:

TEN COM - as tenants in common
TEN ENT - as tenants by the entireties
JT TEN - as joint tenants with rights of survivorship and
not as tenants in common

UNIFORM TRANSFER MIN ACT - _____ Custodian _____
(Cust) (Minor)
Under Uniform Transfer to Minors Act _____
(State)

Additional abbreviations may also be used though not in the above list.

ASSIGNMENT AND TRANSFER

FOR VALUE RECEIVED the undersigned sells, assigns and transfers unto

(please print or typewrite name and address of assignee)

the within Assessment Area Two Bond and all rights thereunder, and hereby irrevocably constitutes and appoints _____

Attorney to transfer the within Series 2026 Bond on the books kept for registration thereof, with full power of substitution in the premises.

Signature Guarantee:

NOTICE: Signature(s) must be guaranteed by a member firm of the New York Stock Exchange or a commercial bank or trust company

NOTICE: The signature to this assignment must correspond with the name of the registered owner as it appears upon the face of the within Assessment Area Two Bond in every particular, without alteration or enlargement or any change whatsoever.

Please insert social security or other identifying number of Assignee.

The undersigned hereby further certifies that there has not been filed with or served upon the District notice of any lien, right to lien, or attachment upon, or claim affecting the right to receive payment of, any of the moneys payable to the Payee set forth above, which has not been released or will not be released simultaneously with the payment hereof.

The undersigned hereby further certifies that such requisition contains no item representing payment on account of any retained percentage which the District is at the date of such certificate entitled to retain.

Originals or copies of the invoice(s) from the vendor of the property acquired or the services rendered with respect to which disbursement is hereby requested are on file with the District.

HUNT CLUB GROVE COMMUNITY DEVELOPMENT DISTRICT

By: _____
Responsible Officer
Date: _____

**CONSULTING ENGINEER'S
APPROVAL FOR NON-COST OF ISSUANCE**

The undersigned Consulting Engineer hereby certifies that this disbursement is for the Cost of the 2026 Project and is consistent with: (i) the Acquisition Agreement; and (ii) the report of the Consulting Engineer, as such report shall have been amended or modified.

Consulting Engineer _____

EXHIBIT C**FORMS OF REQUISITIONS**

**HUNT CLUB GROVE COMMUNITY DEVELOPMENT
DISTRICT SPECIAL ASSESSMENT BONDS, SERIES 2026
(ASSESSMENT AREA TWO)**

(Acquisition and Construction)

The undersigned, a Responsible Officer of the Hunt Club Grove Community Development District (the "District") hereby submits the following requisition for disbursement under and pursuant to the terms of the Master Trust Indenture between the District and U.S. Bank Trust Company, National Association, as trustee (the "Trustee"), dated as of June 1, 2024, as supplemented by that certain Second Supplemental Trust Indenture dated as of January 1, 2026 (collectively, the "Indenture") (all capitalized terms used herein shall have the meaning ascribed to such term in the Indenture):

- (A) Requisition Number:
- (B) Identify Acquisition Agreement, if applicable;
- (C) Name of Payee:
- (D) Amount Payable:
- (E) Purpose for which paid or incurred (refer also to specific contract if amount is due and payable pursuant to a contract involving progress payments):
- (F) Fund or Account and subaccount, if any, from which disbursement to be made:

Series 2026 Acquisition and Construction Account of the Acquisition and Construction Fund

The undersigned hereby certifies that:

1. obligations in the stated amount set forth above have been incurred by the District;
2. each disbursement set forth above is a proper charge against the Series 2026 Acquisition and Construction Account;
3. each disbursement set forth above was incurred in connection with the Cost of the 2026 Project; and
4. each disbursement represents a Cost of 2026 Project which has not previously been paid.

B-12

C-1

**HUNT CLUB GROVE COMMUNITY DEVELOPMENT
DISTRICT SPECIAL ASSESSMENT BONDS, SERIES 2026
(ASSESSMENT AREA TWO)**

(Costs of Issuance)

The undersigned, a Responsible Officer of the Hunt Club Grove Community Development District (the "District") hereby submits the following requisition for disbursement under and pursuant to the terms of the Master Trust Indenture between the District and U.S. Bank Trust Company, National Association, as trustee (the "Trustee"), dated as of June 1, 2024, as supplemented by that certain Second Supplemental Trust Indenture dated as of January 1, 2026 (collectively, the "Indenture") (all capitalized terms used herein shall have the meaning ascribed to such term in the Indenture):

- (A) Requisition Number:
- (B) Amount Payable:
- (C) Purpose for which paid or incurred: Costs of Issuance
- (D) Fund or Account and subaccount, if any, from which disbursement to be made:

Series 2026 Costs of Issuance Account of the Acquisition and Construction Fund

The undersigned hereby certifies that:

1. this requisition is for costs of issuance payable from the Series 2026 Costs of Issuance Account that have not previously been paid;
2. each disbursement set forth above is a proper charge against the Series 2026 Costs of Issuance Account;
3. each disbursement set forth above was incurred in connection with the issuance of the Assessment Area Two Bonds; and
4. each disbursement represents a cost of issuance which has not previously been paid.

The undersigned hereby further certifies that there has not been filed with or served upon the District notice of any lien, right to lien, or attachment upon, or claim affecting the right to receive payment of, any of the moneys payable to the Payee set forth above, which has not been released or will not be released simultaneously with the payment hereof.

C-2

A-39

C-3

The undersigned hereby further certifies that such requisition contains no item representing payment on account of any retained percentage which the District is at the date of such certificate entitled to retain.

Attached hereto are originals or copies of the invoice(s) from the vendor of the services rendered with respect to which disbursement is hereby requested.

HUNT CLUB GROVE COMMUNITY
DEVELOPMENT DISTRICT

By: _____
Responsible Officer

Date: _____

EXHIBIT D

FORM OF INVESTOR LETTER

[Date]

FMSbonds, Inc.
20660 W. Dixie Highway
North Miami Beach, FL 33180

Re: \$ _____ Hunt Club Grove Community Development District Special
Assessment Bonds, Series 2026 (Assessment Area Two)

Ladies and Gentlemen:

The undersigned is authorized to sign this letter [on behalf of Name of Non-Individual Investor], as the beneficial owner (the "Investor") of \$ _____ of the above-referenced Assessment Area Two Bonds [date maturing on December 15, ____, bearing interest at the rate of ____% per annum and CUSIP #] (herein, the "Investor Bonds").

In connection with the purchase of the Investor Bonds by the Investor, the Investor hereby makes the following representations upon which you may rely:

1. The Investor has authority to purchase the Investor Bonds and to execute this letter, any other instruments and documents required to be executed by the Investor in connection with the purchase of the Investor Bonds.

2. The Investor meets the criteria of an "accredited investor" as described in one or more of the categories derived from Rule 501(a) under Regulation D of the Securities Act of 1933, as amended (the "Securities Act") summarized below, and therefore, has sufficient knowledge and experience in financial and business matters, including purchase and ownership of municipal and other tax-exempt obligations including those which are not rated or credit-enhanced, to be able to evaluate the risks and merits of the investment represented by the Bonds. Please check the appropriate box below to indicate the type of accredited investor:

a bank, registered broker, dealer or investment adviser (or investment adviser exempt from registration under Section 203(l) or (m) within the meaning of the Investment Advisers Act of 1940), insurance company, registered investment company, business development company, small business investment company; or rural business investment company;

an employee benefit plan, within the meaning of the Employee Retirement Income Security Act of 1974, if a bank, insurance company, or registered investment adviser makes the investment decisions, or if the employee benefit plan has total assets in excess of \$5 million;

an organization described in Section 501(c)(3) of the Internal Revenue Code of 1986, as amended, corporation, Massachusetts or similar business trust partnership, or

C-4

D-1

limited liability company, not formed for the specific purpose of acquiring the Investor Bonds with assets exceeding \$5 million;

- a business in which all the equity owners are "accredited investors";
- a natural person who has individual net worth, or joint net worth with the person's spouse or spousal equivalent, that exceeds \$1 million at the time of the purchase, excluding the value of the primary residence of such person, except that mortgage indebtedness on the primary residence shall not be included as a liability;
- a natural person with income exceeding \$200,000 in each of the two most recent years or joint income with a spouse or spousal equivalent exceeding \$300,000 for those years and a reasonable expectation of the same income level in the current year;
- a trust with total assets in excess of \$5,000,000, not formed for the specific purpose of acquiring the Investor Bonds whose purchase is directed by a sophisticated person;
- an entity, of a type other than those set forth above, that owns investments in excess of \$5,000,000 and that was not formed for the specific purpose of acquiring the Investor Bonds;
- a natural person holding in good standing one or more professional certifications or designations or credentials from a designated accredited educational institution qualifying an individual for "accredited investor" status;
- a "family office" with at least \$5,000,000 in assets under management, that was not formed for the specific purpose of acquiring the Investor Bonds, and whose prospective investment is directed by a person capable of evaluating the merits and risks of the prospective investment; or
- a "family client" of a family office described in the prior bullet point whose prospective investment is directed by that family office.

3. The Investor has been supplied with an (electronic) copy of the Preliminary Limited Offering Memorandum dated _____, 2026, of the Issue and relating to the Bonds (the "Offering Document") and has reviewed the Offering Document and represents that such Offering Document has provided full and meaningful disclosure in order to make an informed decision to invest in the Investor Bonds.

Capitalized terms used herein and not otherwise defined have the meanings given to such terms in the Indenture.

Very truly yours,

[Name], [Type of Entity]

By: _____
Name: _____
Title: _____

or

[Name], an Individual

D-2

A-40

D-3

APPENDIX B

PROPOSED FORM OF OPINION OF BOND COUNSEL

[THIS PAGE INTENTIONALLY LEFT BLANK]

APPENDIX B
FORM OF BOND COUNSEL OPINION

Upon delivery of the Bonds (as defined below) in definitive form, Greenberg Traurig, P.A., as Bond Counsel, proposes to render its final approving opinion with respect to such Bonds in substantially the following form:

_____, 2026

Board of Supervisors of the Hunt Club Grove
Community Development District
City of Lake Wales, Florida

\$ _____
HUNT CLUB GROVE COMMUNITY DEVELOPMENT DISTRICT
SPECIAL ASSESSMENT BONDS, SERIES 2026
(ASSESSMENT AREA TWO)

Dear Chairperson and Board Members:

We have acted as bond counsel in connection with the issuance by the Hunt Club Grove Community Development District (the “District”) of its \$ _____ in aggregate principal amount of Special Assessment Bonds, Series 2026 (Assessment Area Two) (the “Bonds”), issued and delivered on this date pursuant to the constitution and laws of the State of Florida, particularly, the Uniform Community Development District Act of 1980, Chapter 190, Florida Statutes, as amended, and other applicable provisions of law (collectively, the “Act”) and Resolution No. 2024-26, adopted by the Board of Supervisors of the District (the “Board”) on November 2, 2023, as supplemented by Resolution No. 2025-08 adopted by the Board on August 12, 2025 (the “Bond Resolution”). The Bonds are being issued and secured under that certain Master Trust Indenture, dated as of June 1, 2024 (the “Master Indenture”), as supplemented by that certain Second Supplemental Trust Indenture, dated as of January 1, 2026 (the “Second Supplement” and, together with the Master Indenture, the “2026 Indenture”), each by and between the District and U.S. Bank Trust Company, National Association, as trustee (the “Trustee”). Capitalized terms used herein without definitions have the meanings ascribed thereto in the 2026 Indenture.

The Bonds are being issued for the primary purpose of financing certain public infrastructure deemed necessary to develop lands within Assessment Area Two within the District.

In order to secure the payment of the Bonds, and subject to the terms of the 2026 Indenture, the District has pledged to the holders of the Bonds, and granted a lien to the holders of the Bonds on, the Series 2026 Pledged Revenues.

In connection with this opinion, we have examined the Act, certified copies of the Bond Resolution, the 2026 Indenture, the Arbitrage Certificate, a transcript of the proceedings related to

the issuance of the Bonds and such other documents and opinions as we have deemed necessary to render this opinion, and are relying on certain findings, covenants and agreements of the District set forth therein and such certified copies of the proceedings of the District and such other documents and opinions as we have deemed necessary to render this opinion. As to the questions of fact material to our opinion, we have relied upon representations of the District furnished to us, without undertaking to verify such representations by independent investigation. We have also relied upon certain certifications and representations provided by Lennar Homes, LLC, as the developer of the District.

Based on the foregoing, we are of the opinion that:

1. The District has the power to authorize, execute and deliver the 2026 Indenture, to perform its obligations thereunder and to issue the Bonds.

2. The 2026 Indenture has been duly authorized, executed and delivered by the District. The 2026 Indenture creates a valid pledge of the Series 2026 Pledged Revenues and constitutes a valid and binding obligation of the District enforceable against the District in accordance with its terms.

3. The issuance and sale of the Bonds have been duly authorized by the District and, assuming the due authentication thereof, the Bonds constitute valid and binding limited obligations of the District, payable in accordance with, and as limited by, the terms of the 2026 Indenture.

4. The Internal Revenue Code of 1986, as amended (herein, the "Code") includes requirements which the District must continue to meet after the issuance of the Bonds in order that interest on the Bonds not be included in gross income for federal income tax purposes. The failure of the District to meet these requirements may cause interest on the Bonds to be included in gross income for federal income tax purposes retroactive to their date of issuance. The District has covenanted in the 2026 Indenture to take the actions required by the Code in order to maintain the exclusion from gross income for federal income tax purposes of interest on the Bonds.

Under existing statutes, regulations, rulings and court decisions, subject to the assumption stated in the following paragraph, interest on the Bonds is excludable from the gross income of the owners thereof for federal income tax purposes and, furthermore, interest on the Bonds is not an item of tax preference for purposes of the federal alternative minimum tax imposed on individuals. In the case of the alternative minimum tax imposed by Section 55(b)(2) of the Code on applicable corporations (as defined in Section 59(k) of the Code), interest on the Bonds is not excluded from the determination of adjusted financial statement income.

In rendering the opinion expressed above, we have assumed continuing compliance with the tax covenants referred to above that must be met after the issuance of the Bonds in order that interest on the Bonds not be included in gross income for federal income tax purposes.

The Bonds and interest thereon are not subject to taxation under the laws of the State of Florida except as to estate taxes and taxes imposed by Chapter 220, Florida Statutes, on interest, income or profits on debt obligations owned by corporations as defined in Chapter 220.

We express no opinion regarding other federal or any state tax consequences resulting from the ownership, receipt or accrual of interest on, or disposition of the Bonds.

In rendering the foregoing opinions we have assumed the accuracy and truthfulness of all public records and of all certifications, documents and other proceedings examined by us that have been executed or certified by public officials acting within the scope of their official capacities and have not verified the accuracy or truthfulness thereof. We have also assumed the genuineness of the signatures appearing upon such public records, certifications, documents and proceedings.

The opinions set forth herein are subject to state and federal laws relating to bankruptcy, insolvency, reorganization, moratorium and similar laws, and to equitable principles, affecting the enforcement of creditors' rights generally, and to the exercise of judicial discretion in appropriate cases.

We wish to call to your attention that the Bonds are limited obligations of the District payable solely from the Series 2026 Pledged Revenues and neither the full faith and credit nor the taxing power of the District, City of Lake Wales, Florida, Polk County, Florida, the State of Florida or any other political subdivision thereof is pledged as security for the payment of the Bonds. The Bonds do not constitute an indebtedness of the District within the meaning of any constitutional or statutory provision or limitation.

Respectfully submitted,

GREENBERG TRAURIG, P.A.

[THIS PAGE INTENTIONALLY LEFT BLANK]

APPENDIX C
ENGINEER'S REPORT

[THIS PAGE INTENTIONALLY LEFT BLANK]

**HUNT CLUB GROVE
COMMUNITY DEVELOPMENT DISTRICT**

**ENGINEER'S REPORT
FOR CAPITAL IMPROVEMENTS**

Prepared for:

**HUNT CLUB GROVE
COMMUNITY DEVELOPMENT
DISTRICT**

Prepared by:

**DAVE SCHMITT ENGINEERING, INC
12301 LAKE UNDERHILL ROAD
ORLANDO, FL 32828
PH: 407-207-9088**

This Report Dated October 30, 2023

HUNT CLUB GROVE COMMUNITY DEVELOPMENT DISTRICT

TABLE OF CONTENTS

I.	INTRODUCTION	4-5
II.	PURPOSE AND SCOPE	5
III.	THE DEVELOPMENT	6
IV.	THE CAPITAL IMPROVEMENTS	6
V.	CAPITAL IMPROVEMENT PLAN COMPONENTS.....	7
	Stormwater Management Facilities	7
	Public Roadways.....	8
	Water and Wastewater Facilities	8-9
	Off-site Improvements	9
	Amenities and Parks	9
	Electric and Lighting.....	9
	Entry Features	10
	Miscellaneous	10
VI.	PERMITTING	11-13
VII.	RECOMMENDATION.....	13
VIII.	REPORT MODIFICATION	13
IX.	CONCLUSION.....	14

LIST OF EXHIBITS

EXHIBIT 1- Location Map

EXHIBIT 2- Legal Description

EXHIBIT 3- District Boundary Map

EXHIBIT 4- Land Use Map

EXHIBIT 5- Zoning Map

EXHIBIT 6- Utility Location Map & Drainage Flow Pattern Map

EXHIBIT 7- Drainage Flow Pattern Map

EXHIBIT 8- Overall Site Plan

EXHIBIT 9- Summary of Opinion of Probable Costs

EXHIBIT 10- Summary of Proposed District Facilities

ENGINEER'S REPORT
HUNT CLUB GROVE
COMMUNITY DEVELOPMENT DISTRICT

I. INTRODUCTION

The Hunt Club Grove Community Development District (the "District") is west of Hunt Brothers Road 653 and south of Highway 60 and east of S 11th Street in Lake Wales (the "City"), Polk County, (the "County"), Florida. The District currently contains approximately 235.0 acres, and is expected to consist of 799 single family lots, 313 Townhouse lots recreation /amenity areas, parks, and associated infrastructure.

The CDD was established under City Ordinance No. 2023-01 which was approved by the City Commission on January 17, 2023. The District will own and operate the public roadways and stormwater management facilities, as well as the landscape, irrigation, signage, and recreational facilities within the development.

Public improvements and facilities financed, acquired, and/or constructed by the District will be designed and constructed to conform to regulatory criteria from the City, the County, Southwest Florida Water Management District (SWFWMD), and other applicable agencies with regulatory jurisdiction over the development. An overall estimate of probable cost of the public improvements is provided in Exhibit 9 of this report.

This "Capital Improvement Plan" or "Report" reflects the present intentions of the District and the landowners. It should be noted that the location of proposed facilities and improvements may be adjusted during the final design, permitting, and implementation phases. It should also be noted that these modifications are not expected to diminish the benefits received by the property within the District. The District reserves the right to make reasonable adjustments to the development plan to meet applicable regulatory requirements of agencies with jurisdiction over the development, while maintaining comparable level of benefits to the lands served by the improvements. Changes and modifications are expected as changes in regulatory criteria are implemented.

Implementation of any proposed changes to the facilities or improvements outlined in this Report requires written approval from the District's Board of Supervisors. Estimated costs outlined in this report are based on best available information, which includes but is not limited to previous experience with similar projects. Actual costs could be different than estimates because final engineering and specific field conditions may affect construction costs.

All roadway improvements including sidewalks in the right-of-way and storm drainage collection systems (from the curb inlets to their connection to the stormwater ponds) within the development will be maintained by the District. Water distribution, reclaim water, and wastewater collection systems (gravity lines, force mains, and lift stations) will, upon completion, be dedicated to the City for ownership and maintenance.

II. PURPOSE AND SCOPE

The purpose of this Report is to provide engineering support to fund public infrastructure improvements in the District. This Report will identify the proposed public infrastructure to be constructed or acquired by the District along with an opinion of probable cost.

Contained within this Report is a brief description of the public infrastructure to be constructed or acquired by the District. The District will finance, construct and/or acquire, operate, and maintain all or specific portions of the proposed public infrastructure. An assessment methodology consultant has been retained by the District, who will develop the assessment and financing methodology to be applied using this Report.

The predominant portion of this Report provides descriptions of the proposed public infrastructure improvements, determination of estimated probable construction costs, and the corresponding benefits associated with the implementation of the described improvements. Detailed site construction plans and specifications have not yet been completed and permitted for the improvements described herein. We have considered, and in specific instances has relied upon, the information and documentation prepared or supplied by others, and information that may have been provided by public entities, public employees, the landowner, site construction contractors, other engineering professionals, land surveyors, the District Board of Supervisors, and its staff and consultants.

III. THE DEVELOPMENT

The development will consist of 799 single family homes and 313 Townhome lots and associated infrastructure (“Development”). The Development is a planned residential community is located on the west of Hunt Brothers Road and south of Highway 60 and east of S 11th Street in the City of Lake Wales and lies within Section 22 and 23, Township 29 South, Range 26 East, all within the City. The Development has received zoning approval by the City. The approved zoning is R-1C and the property has an underlying Future Land Use Designation of LDR (Low Density Residential) and MDR (Medium Density Residential). The development will be constructed in six (6) phases.

IV. THE CAPITAL IMPROVEMENTS

The Capital Improvement Plan, (the “CIP”), consists of public infrastructure in Hunt Club Grove North Phases 1, 2, and 3 & Hunt Club Grove South Phases 1, 2, and 3. The primary portions of the CIP will entail stormwater pond construction, roadways built to an “urban” typical section, water, reclaim water and sewer facilities and off-site improvements (including turn lanes and extension of water and sewer mains to serve the Development).

There will also be stormwater structures and conveyance culverts within the CIP which will outfall into the on-site retention ponds. These structures and pond areas comprise the overall stormwater facilities of the CIP. Installation of the water distribution and wastewater collection system will also occur at this time. Below ground installation of power, telecommunications and cable TV will occur, but will not be funded by the District. The differential cost of undergrounding of wires for installation of street lights within the public right of way will be funded by the District.

As a part of the recreational component of the CIP, a public park/amenity center will be constructed within the development and the location shall have easy access to the other portions of the District. The public park/amenity center will be accessed by the public roadways and sidewalks.

V. CAPITAL IMPROVEMENT PLAN COMPONENTS

The Capital Improvement Plan includes the following:

Stormwater Management Facilities

Stormwater management facilities consisting of storm conveyance systems and retention ponds are contained within the District boundaries. Stormwater runs off via roadway curb and gutter to storm inlets. Storm culverts convey the runoff into the proposed retention ponds for water quality treatment and attenuation. The proposed stormwater systems will utilize dry retention and/or wet retention for biological pollutant assimilation to achieve water quality treatment. The design criteria for the District's stormwater management systems is regulated by the City, the County, and the SWFWMD. There is a known surface water, (Crystal Lake) and there are natural wetlands on the west side of the Development. No impacts to the wetlands or lake are anticipated.

Federal Emergency Management Agency Flood Insurance Rate Map (FEMA FIRM) Panel No. 12105C-0530G (dated 12/22/2016) demonstrates that the majority of the property is located within Flood Zone X with the remainder in AE. Based on this information and the site topography, it does not appear that floodplain compensation is required. If floodplain compensation is required, flood compensation shall be in accordance with Southwest Florida Water Management, City, and County criteria.

During the construction of stormwater management facilities, utilities and roadway improvements, the contractor will be required to adhere to a *Stormwater Pollution Prevention Plan* (SWPPP) as required by Florida Department of Environmental Protection (FDEP) as delegated by the Environmental Protection Agency (EPA). The SWPPP will be prepared to depict for the contractor the proposed locations of required erosion control measures and staked turbidity barriers specifically along the down gradient side of any proposed construction activity. The site contractor will be required to provide the necessary reporting on various forms associated with erosion control, its maintenance and any rainfall events that occur during construction activity.

Public Roadways

The proposed internal public roadway sections are to be 50' R/W with 24' of asphalt and Miami curb or Type F curb and gutter on both sides. The proposed roadway section will consist of stabilized subgrade, lime rock, crushed concrete or cement treated base and asphalt wearing surface. The proposed curb is to be 2' wide and placed along the edge of the proposed roadway section for purposes of protecting the integrity of the pavement and also to provide stormwater runoff conveyance to the proposed stormwater inlets.

The proposed roadways will also require signing and pavement markings within the public rights-of-way, sidewalks, as well as street signs depicting street name identifications, and addressing, which will be utilized by the residents and public. As stated above, the District's funding of roadway construction will occur for all public roadways.

Water, Reclaim, and Wastewater Facilities

A potable water system inclusive of water main, gate valves, fire hydrants and appurtenances will be installed for the Development. The water service provider will be the City of Lake Wales Public Utilities. The water system will be a "looped" system. These facilities will be installed within the proposed public rights-of-way within the District. This water system will provide the potable (domestic) and fire protection services which will serve the entire District.

A domestic wastewater collection system inclusive of gravity sanitary sewer mains and sewer laterals will be installed. The gravity sanitary sewer mains will be 8" diameter PVC. The gravity sanitary sewer lines will be placed inside of the proposed public rights-of-way, under the proposed paved roadways. Branching off from these sewer lines will be laterals to serve the individual lots. A lift station is anticipated for this CIP.

Reclaimed water is available for this site. The reclaim water lines will be installed onsite to provide irrigation within the public right of way and amenity/park area. The reclaimed water system is funded by the District. Any water, sewer, or reclaim water pipes or facilities placed on private property will not be publicly funded.

Off-Site Improvements

The District will provide funding for the anticipated turn lanes at the development entrance. The site construction activities associated with the CIP are anticipated for completion by phases based on the following estimated schedule: Hunt Club Grove North Phases 1, 2, and 3 & Hunt Club Grove South Phases 1, 2, and 3, not available at this time. Upon completion of each phase of these improvements, inspection/certifications will be obtained from the SWFWMD; the Polk County Health Department (water distribution system), Florida Department of Environmental Protection (FDEP) (wastewater collection) and the City. Not available at this time.

Amenities and Parks

The District will provide funding for an amenity center to include the following: parking area, sidewalks, pavilion with restroom facilities, pool, tot lot, dog park/all-purpose play field, and walking trails around the amenity center.

Electric and Lighting

The electric distribution system thru the District is currently planned to be underground. Electric facilities will be owned and maintained by Duke after dedication, with Duke providing underground electrical service to the Development. The CDD presently intends to fund the differential cost of undergrounding of electric conduit for the installation of the street lighting along the internal roadways within the CDD. These lights will be owned, operated and maintained by Duke after dedication, with the District funding maintenance services.

Entry Feature

Landscaping, irrigation, entry features and along the outside boundary of the Development and walls relating to the entrance features will be provided by the District. The irrigation system will use reuse water as provided by the City. The master reuse water mains to the various phases of the development will be constructed or acquired by the CDD with District funds and subsequently turned over to the City. Landscaping for the roadways will consist of sod, shrubs, ground cover and trees for the internal roadways within the CDD. These items will be funded, owned and maintained by the CDD.

Miscellaneous

The stormwater improvements, landscaping and irrigation, recreational improvements, and other elements of the CIP and certain permits and professional fees as described in this report, are being financed by the District with the intention for benefiting all of the developable real property within the District. The construction and maintenance of the proposed public improvements will benefit the development for the intended use as a single-family and townhouse planned development.

VI. PERMITTING

Construction permits for all phases are required and include the SWFWMD Environmental Resource Permit (ERP), Florida Department of Environmental Protection (FDEP), Polk County Health Department, and City construction plan approval. There may be a need for an Army Corps of Engineer (ACOE) jurisdictional wetlands within the Phase 3 CIP boundaries.

Following is a summary of required permits obtained and pending for the construction of the public infrastructure improvements for the District:

HUNT CLUB GROVE NORTH PHASE 1

Permits / Approvals	Approval / Expected Date
Zoning Approval (City of Lake Wales)	11/16/21
Preliminary Plat (City of Lake Wales)	5/17/22
SWFWMD ERP (Mass Grading)	7/13/22
SWFWMD ERP (Phase 1)	6/8/23
Construction Plans (City of Lake Wales)	10/5/23
Polk County Health Department Water (Phase 1)	6/12/23
FDEP Sewer (Phase 1)	6/12/23
FDEP NOI	6/13/22
ACOE	Not applicable

HUNT CLUB GROVE NORTH PHASE 2

Permits / Approvals	Approval / Expected Date
Zoning Approval (City of Lake Wales)	11/16/21
Preliminary Plat (City of Lake Wales)	5/17/22
SWFWMD ERP (Phase 2)	10/1/24
Construction Plans (City of Lake Wales)	10/1/24
Polk County Health Department Water (Phase 2)	10/15/24
FDEP Sewer (Phase 2)	10/15/24
FDEP NOI	
ACOE	Not applicable

HUNT CLUB GROVE NORTH PHASE 3

Permits / Approvals	Approval / Expected Date
Zoning Approval (City of Lake Wales)	11/16/21
Preliminary Plat (City of Lake Wales)	5/17/22
SWFWMD ERP (Phase 3)	10/1/25
Construction Plans (City of Lake Wales)	10/1/25
Polk County Health Department Water (Phase 3)	10/15/25
FDEP Sewer (Phase 3)	10/15/25
FDEP NOI	10/1/25
ACOE	N/A

HUNT CLUB GROVE SOUTH PHASE 1

Permits / Approvals	Approval / Expected Date
Zoning Approval (City of Lake Wales)	11/16/21
Preliminary Plat (City of Lake Wales)	5/17/22
SWFWMD ERP (Mass Grading)	10/12/22
SWFWMD ERP (Phase 1)	12/31/23
Construction Plans (City of Lake Wales)	12/31/23
Polk County Health Department Water (Phase 1)	1/15/24
FDEP Sewer (Phase 1)	1/15/24
FDEP NOI	10/11/22
ACOE	Not applicable

HUNT CLUB GROVE SOUTH PHASE 2

Permits / Approvals	Approval / Expected Date
Zoning Approval (City of Lake Wales)	11/16/21
Preliminary Plat (City of Lake Wales)	5/17/22
SWFWMD ERP (Phase 2)	10/1/24
Construction Plans (City of Lake Wales)	10/1/24
Polk County Health Department Water (Phase 2)	10/15/24
FDEP Sewer (Phase 2)	10/15/24
FDEP NOI	10/1/24
ACOE	Not applicable

HUNT CLUB GROVE SOUTH PHASE 3

Permits / Approvals	Approval / Expected Date
Zoning Approval (City of Lake Wales)	11/16/21
Preliminary Plat (City of Lake Wales)	5/17/22
SWFWMD ERP (Phase 3)	10/1/25
Construction Plans (City of Lake Wales)	10/1/25
Polk County Health Department Water (Phase 3)	10/15/25
FDEP Sewer (Phase 3)	10/15/25
FDEP NOI	10/1/25
ACOE	N/A

VII. RECOMMENDATION

As previously described within this report, the public infrastructure as described is necessary for the development and functional operation as required by the City. The site planning, engineering design and construction plans for the infrastructure are in accordance with the applicable requirements of the City of Lake Wales, and the SWFWMD. It should be noted that the infrastructure will provide its intended use and function so long as the construction and installation is in substantial conformance with the design construction plans and regulatory permits.

Items utilized in the *Opinion of Probable Costs* for this report are based upon proposed plan infrastructure as shown on construction drawings incorporating specifications in the most current SWFWMD and the City regulations.

VIII. REPORT MODIFICATION


During development and implementation of the public infrastructure improvements as described for the District, it may be necessary to make modifications and/or deviations for the plans. However, if such deviations and/or revisions do not change the overall primary objective of the plan for such improvements, then the costs differences would not materially affect the proposed cost estimates.

IX. CONCLUSION

It is our professional opinion that the public infrastructure costs for the CIP provided in this Report are reasonable to complete the construction of the public infrastructure improvements. All of the CIP is or will be located on lands owned or to be owned by the District or another unit of local government or on a perpetual easement in favor of the District or other unit of local government. Furthermore, the public infrastructure improvements will benefit and add value to lands within the District at least equal to the costs of such improvements.

The *Opinion of Probable Costs* of the public infrastructure improvements is only an estimate and is not a guaranteed maximum price. The estimated costs are based upon unit prices currently experienced on an ongoing and similar basis for work in the County. However, labor market, future costs of equipment, materials, changes to the regulatory permitting agencies activities, and the actual construction processes employed by the chosen site contractor are beyond the engineer's control. Due to this inherent opportunity for changes (upward or downward) in the construction costs, the total, final construction cost may be more or less than this estimate.

Based upon the presumption that the CIP construction continues in a timely manner, it is our professional opinion that the proposed public infrastructure improvements when constructed and built in substantial conformance with the approved plans and specifications, can be completed and used for their intended function. Be advised that we have utilized historical costs and direct unit costs from site contractors and consultants in the County, which we believe to be necessary in order to facilitate accuracy associated with the *Opinion of Probable Costs*. Based upon the information above, it is our professional opinion that the acquisition and construction costs of the proposed CIP can be completed at the cost as stated.

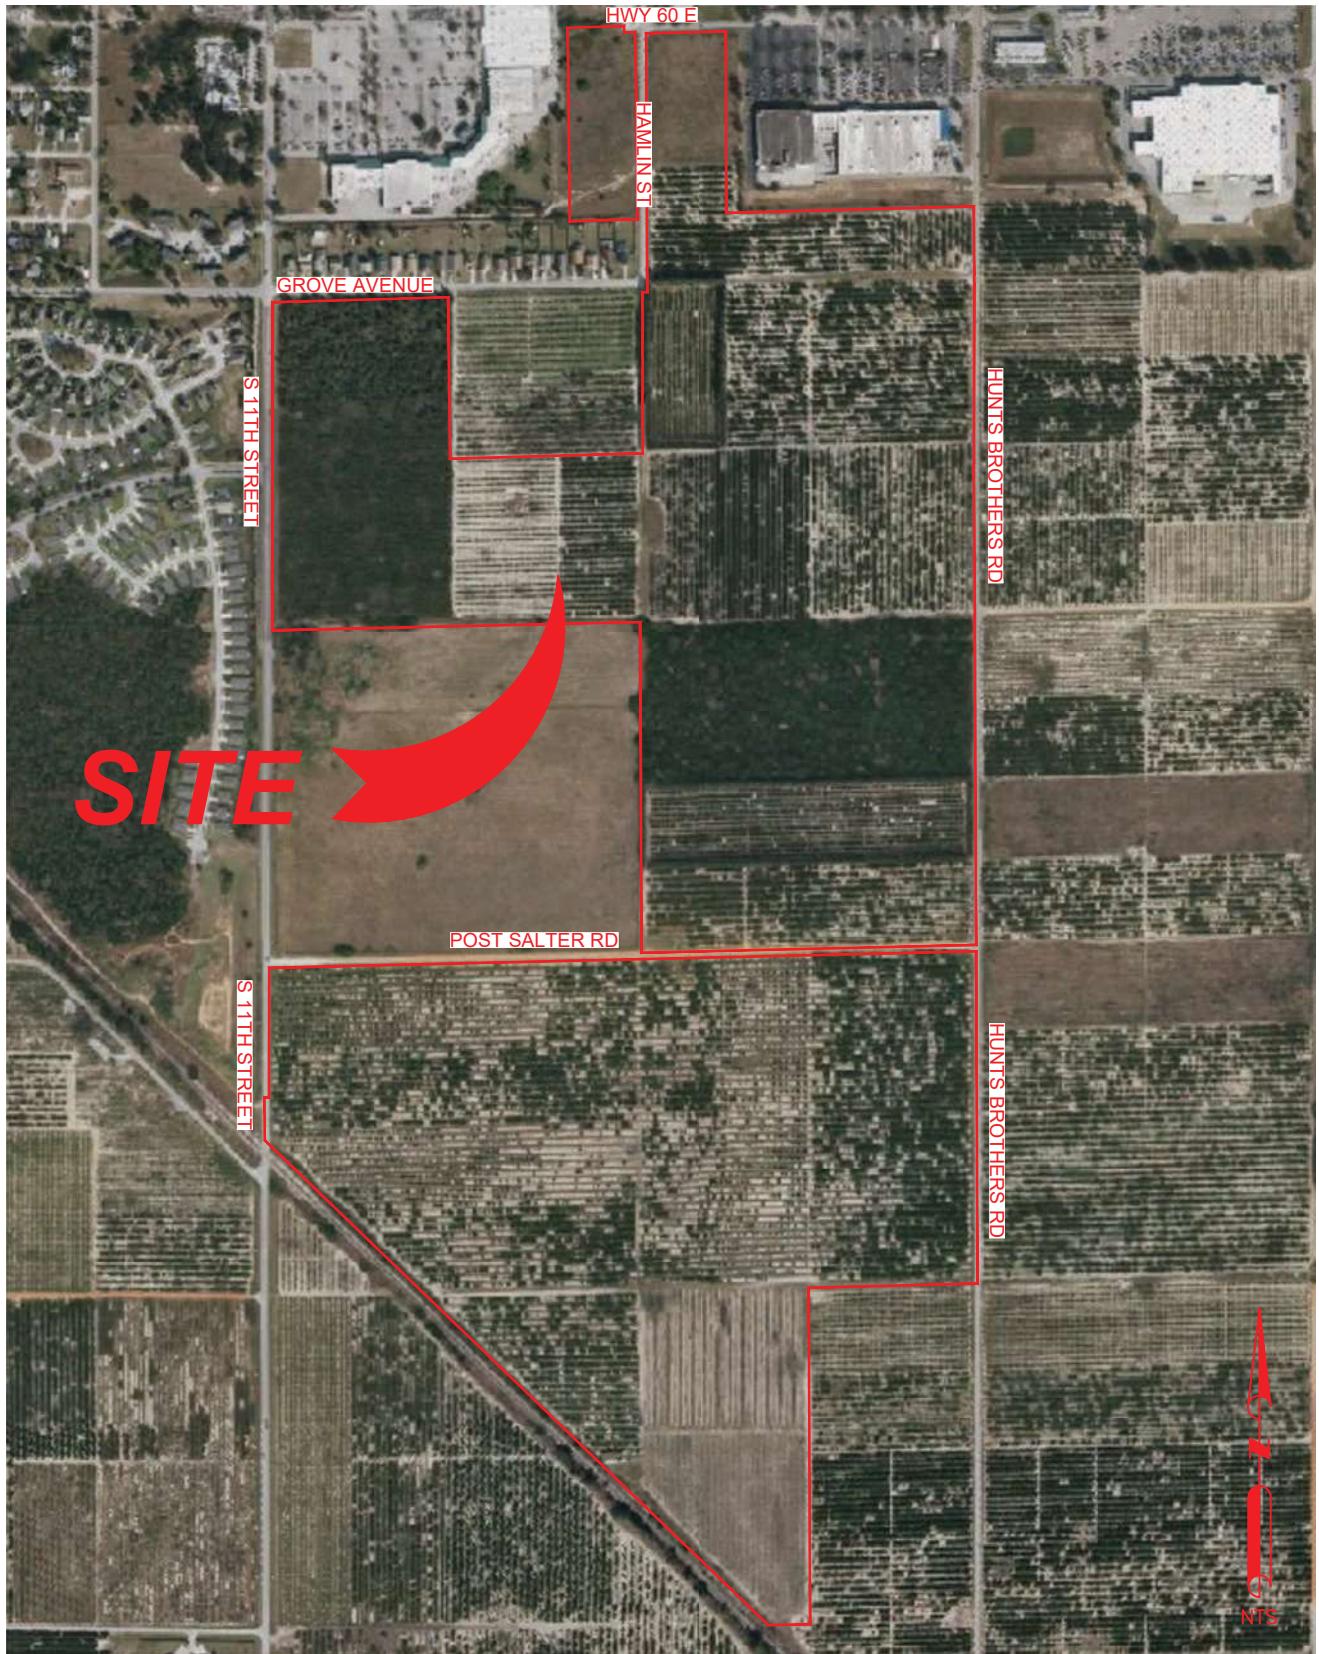

DAVE SCHMITT
ENGINEERING, INC.
12301 LAKE UNDERHILL ROAD
SUITE 241
ORLANDO, FL 32828
407-207-9088 FAX 407-207-9089
Certification of Authorization # 27471

CONTRACTOR "AS-BUILTS"
I hereby state that these "As-Built" drawings have been reviewed by me and
are correct. This statement is true.
Contractor _____
Not valid without the signature of

Employee under my direct
supervision of what was actually

VISIONS	DAVE M. SCHMITT
DESCRIPTION	FLORIDA REG. NUMBER
	48274

*LOCATION MAP
HUNT CLUB GROVE - CDD*

DATE: MAR. 2022
PROJECT NO.:
DRAWN BY: PD
CHECKED BY: DMS
SCALE: NTS
SHEET: 1

LEGAL DESCRIPTION

LEGAL DESCRIPTION

PARCEL 1

THE NORTHEAST 1/4 THE OF NORTHWEST 1/4 OF SECTION 7, TOWNSHIP 30 SOUTH, RANGE 28 EAST, POLK COUNTY, FLORIDA, LESS RIGHT OF WAY FOR STATE ROAD 60 AS DESCRIBED BY THE FLORIDA DEPARTMENT OF TRANSPORTATION IN MAP SECTION 16130-2515, LESS RIGHT OF WAY FOR LITTLE SINKHOLE ROAD AS SHOWN IN MAP BOOK 5, PAGE 289 OF THE PUBLIC RECORDS OF POLK COUNTY, FLORIDA, LESS RIGHT OF WAY FOR HAMLIN ROAD AS DESCRIBED IN OFFICIAL RECORDS BOOK 3409, PAGE 1474 OF THE PUBLIC RECORDS OF POLK COUNTY, FLORIDA, LESS RIGHT OF WAY FOR A FRONTRAGE ROAD AS DESCRIBED IN OFFICIAL RECORDS BOOK 3269, PAGE 407 OF THE PUBLIC RECORDS OF POLK COUNTY, FLORIDA, LESS RIGHT OF WAY FOR HUNT BROTHERS ROAD AS DESCRIBED IN MAP BOOK 5, PAGE 313 OF THE PUBLIC RECORDS OF POLK COUNTY, FLORIDA, LESS THOSE LANDS DESCRIBED IN THE PLAT OF EAST GATE PER PLAT BOOK 99, PAGE 38 OF THE PUBLIC RECORDS OF POLK COUNTY, FLORIDA AND LESS THOSE LANDS DESCRIBED IN OFFICIAL RECORDS BOOK 4205, PAGE 2102 OF THE PUBLIC RECORDS OF POLK COUNTY, FLORIDA.

AND

PARCEL 2

THE NORTHWEST 1/4 OF THE SOUTHEAST 1/4 OF THE NORTHWEST 1/4 OF SECTION 7, TOWNSHIP 30 SOUTH, RANGE 28 EAST, POLK COUNTY, FLORIDA, LESS RIGHT OF WAY FOR LITTLE SINKHOLE ROAD AS SHOWN IN MAP BOOK 5, PAGE 289 OF THE PUBLIC RECORDS OF POLK COUNTY, FLORIDA AND LESS RIGHT OF WAY FOR HAMLIN ROAD AS DESCRIBED IN OFFICIAL RECORDS BOOK 3409, PAGE 1474 OF THE PUBLIC RECORDS OF POLK COUNTY, FLORIDA.

AND

PARCEL 3

THE SOUTHEAST 1/4 OF THE SOUTHEAST 1/4 OF THE NORTHWEST 1/4 OF SECTION 7, TOWNSHIP 30 SOUTH, RANGE 28 EAST, POLK COUNTY, FLORIDA, LESS RIGHT OF WAY FOR HUNT BROTHERS ROAD AS DESCRIBED IN MAP BOOK 5, PAGE 313 OF THE PUBLIC RECORDS OF POLK COUNTY, FLORIDA.

AND

PARCEL 4

THE SOUTHWEST 1/4 OF THE NORTHEAST 1/4 OF THE SOUTHWEST 1/4 OF SECTION 7, TOWNSHIP 30 SOUTH, RANGE 28 EAST, POLK COUNTY, FLORIDA, LESS THE SOUTH 25 FEET FOR COUNTY ROAD RIGHT OF WAY.

AND

PARCEL 5

THE SOUTHEAST 1/4 OF THE NORTHEAST 1/4 OF THE SOUTHWEST 1/4 OF SECTION 7, TOWNSHIP 30 SOUTH, RANGE 28 EAST, POLK COUNTY, FLORIDA, LESS THE SOUTH 25 FEET FOR COUNTY ROAD RIGHT OF WAY AND LESS RIGHT OF WAY FOR HUNT BROTHERS ROAD AS DESCRIBED IN MAP BOOK 5, PAGE 313 OF THE PUBLIC RECORDS OF POLK COUNTY, FLORIDA.

AND

PARCEL 6

THE EAST 1/2 OF THE NORTHWEST 1/4 OF THE NORTHWEST 1/4 OF SECTION 7, TOWNSHIP 30 SOUTH, RANGE 28 EAST, POLK COUNTY, FLORIDA, LESS RIGHT OF WAY FOR STATE ROAD 60 AS DESCRIBED BY THE FLORIDA DEPARTMENT OF TRANSPORTATION IN MAP SECTION 16130-2515, LESS RIGHT OF WAY FOR LITTLE SINKHOLE ROAD AS SHOWN IN MAP BOOK 5, PAGE 289 OF THE PUBLIC RECORDS OF POLK COUNTY, FLORIDA, LESS RIGHT OF WAY FOR HAMLIN ROAD AS DESCRIBED IN OFFICIAL RECORDS BOOK 3409, PAGE 1474 OF THE PUBLIC RECORDS OF POLK COUNTY, FLORIDA, LESS THE WEST 460 FEET THEREOF, LESS THOSE LANDS DESCRIBED IN THE PLAT OF THE MEADOWS OF LAKE WALES PER PLAT BOOK 103, PAGE 19 OF THE PUBLIC RECORDS OF POLK COUNTY, FLORIDA.

AND

PARCEL 7

THE NORTH 1/2 OF THE NORTHEAST 1/4 OF THE SOUTHWEST 1/4 OF SECTION 7, TOWNSHIP 30 SOUTH, RANGE 28 EAST, POLK COUNTY, FLORIDA, LESS RIGHT OF WAY FOR HUNT BROTHERS ROAD AS DESCRIBED IN MAP BOOK 5, PAGE 313 OF THE PUBLIC RECORDS OF POLK COUNTY, FLORIDA.

AND

PARCEL 8

THE SOUTHEAST 1/4 OF THE SOUTHWEST 1/4 OF THE NORTHWEST 1/4 OF SECTION 7, TOWNSHIP 30 SOUTH, RANGE 28 EAST, POLK COUNTY, FLORIDA, LESS RIGHT OF WAY FOR LITTLE SINKHOLE ROAD AS SHOWN IN MAP BOOK 5, PAGE 289 OF THE PUBLIC RECORDS OF POLK COUNTY, FLORIDA.

AND

PARCEL 9

THE WEST 1/2 OF THE SOUTHWEST 1/4 OF THE NORTHWEST 1/4 OF SECTION 7, TOWNSHIP 30 SOUTH, RANGE 28 EAST, POLK COUNTY, FLORIDA, LESS RIGHT OF WAY FOR COUNTY ROAD 17B (A.K.A. 11TH STREET) AS SHOWN IN MAP BOOK 7, PAGE 339 OF THE PUBLIC RECORDS OF POLK COUNTY, FLORIDA, LESS ADDITIONAL RIGHT OF WAY FOR SAID COUNTY ROAD 17B AS DESCRIBED IN OFFICIAL RECORDS BOOK 4492, PAGE 2207 OF THE PUBLIC RECORDS OF POLK COUNTY, FLORIDA AND LESS RIGHT OF WAY AS DESCRIBED IN OFFICIAL RECORDS BOOK 3409, PAGE 1474 OF THE PUBLIC RECORDS OF POLK COUNTY, FLORIDA.

AND

PARCEL 10

THE SOUTHWEST 1/4 OF THE SOUTHEAST 1/4 OF THE NORTHWEST 1/4 OF SECTION 7, TOWNSHIP 30 SOUTH, RANGE 28 EAST, POLK COUNTY, FLORIDA, LESS RIGHT OF WAY FOR LITTLE SINKHOLE ROAD AS SHOWN IN MAP BOOK 5, PAGE 289 OF THE PUBLIC RECORDS OF POLK COUNTY, FLORIDA AND LESS RIGHT OF WAY FOR HAMLIN ROAD AS DESCRIBED IN OFFICIAL RECORDS BOOK 3409, PAGE 1474 OF THE PUBLIC RECORDS OF POLK COUNTY, FLORIDA.

AND

LESS AND EXCEPT THE FOLLOWING PUMP HOUSE PARCEL

A PORTION OF THE NW 1/4 OF SECTION 7, TOWNSHIP 30 SOUTH, RANGE 28 EAST, POLK COUNTY, FLORIDA, BEING MORE PARTICULARLY DESCRIBED AS FOLLOWS:
 COMMENCE AT THE SE CORNER OF THE NE 1/4 OF SAID NW 1/4 OF SECTION 7, TOWNSHIP 30 SOUTH, RANGE 28 EAST, THENCE NORTH 00°06'13" WEST, ALONG THE EAST LINE OF SAID NW 1/4, A DISTANCE OF 61.16 FEET, THENCE NORTH 89°32'36" WEST A DISTANCE OF 12.97 FEET TO A POINT ON THE WEST MAINTAINED RIGHT-OF-WAY LINE OF HUNT BROTHERS ROAD ACCORDING TO MAP BOOK 5, PAGE 37, OF THE PUBLIC RECORDS OF POLK COUNTY, FLORIDA, BEGUN AT THE POINT WHERE THE LINE TURNED WEST, AND THENCE NORTH 89°32'36" WEST, A DISTANCE OF 82.62 FEET, THENCE SOUTH 89°32'36" WEST, ALONG THE SOUTH LINE AND THE EXTENSION OF A 20.00 FOOT WIDE UTILITY EASEMENT AS RECORDED IN OFFICIAL RECORDS BOOK 7456, PAGE 1732 OF THE PUBLIC RECORDS OF POLK COUNTY, FLORIDA, A DISTANCE OF 57.86 FEET, THENCE NORTH 00°25'21" WEST, ALONG THE WEST LINE AND THE EXTENSION OF A 20.00 FOOT WIDE UTILITY EASEMENT AS RECORDED IN OFFICIAL RECORDS BOOK 7456, PAGE 1736 OF THE PUBLIC RECORDS OF POLK COUNTY, FLORIDA, A DISTANCE OF 84.01 FEET, THENCE SOUTH 89°58'58" EAST, ALONG THE NORTH LINE AND THE EXTENSION OF SAID 20.00 FOOT WIDE UTILITY EASEMENT AS RECORDED IN OFFICIAL RECORDS BOOK 7456, PAGE 1732 OF THE PUBLIC RECORDS OF POLK COUNTY, FLORIDA, A DISTANCE OF 57.73 FEET TO THE POINT OF BEGINNING.

CONTAINS 129.682 ACRES ±



DAVE SCHMITT
ENGINEERING, INC.
12301 LAKE UNDERHILL ROAD
ORLANDO, FL 32828
407-207-9088 FAX 407-207-9089
Certification of Authorization # 27471

CONTRACTOR "Hunt Club" was furnished me by the contractor listed below. I, an employee under my direct supervision have reviewed these plans and believe them to be in accordance with my knowledge of what was actually constructed. This statement is based upon the above described construction.

Contractor _____
Not valid without the signature and the original date and seal of a Florida Registered Engineer.

REVISIONS		
DATE	BY	DESCRIPTION

DAVE M. SCHMITT
FLORIDA REG. NUMBER
46274

LEGAL DESCRIPTION
HUNT CLUB GROVE - NORTH CDD

DATE: MAR. 2022
PROJECT NO.:
DRAWN BY: PD
CHECKED BY: DMS
SUPERVISOR:
SHEET: 2A

LEGAL DESCRIPTION

LEGAL DESCRIPTION

The land referred to herein below is situated in the County of Polk, State of Florida, and described as follows:

SE 1/4 of SW 1/4 AND SW 1/4 of SW 1/4, lying East of the Atlantic Coast Line Railroad right-of-way, LESS AND EXCEPT road rights-of-way, in Section 7, Township 30 South, Range 28 East, Polk County, Florida.

and

The West 1/2 of the Northeast 1/4 of the Northwest 1/4 of Section 18, Township 30 South, Range 28 East, Polk County, Florida. LESS right-of-way for the Atlantic Coast Line Railroad Company as described in a Deed recorded in Deed Book 101, Page 144, Public Records of Polk County, Florida.

and

That part of the Northwest 1/4 of the Northwest 1/4, of Section 18, Township 30 South, Range 28 East, Polk County, Florida, lying East of C.S.X. Transportation Inc. Railroad Right-of-Way together with any and all rights set forth in that certain easement dated July 5, 1996 and recorded July 30, 1996 in OR Book 3710, Page 2206, public records of Polk County, Florida.

BEING MORE PARTICULARLY DESCRIBED AS:

Commence at the Southeast corner of the Southwest 1/4 of Section 07, Township 30 South, Range 28 East also being the Northeast corner of the Northwest 1/4 of Section 18, Township 30 South, Range 28 East, Polk County, Florida thence South 88°38'01" West, along the South line of the Southwest 1/4 of said Section 07 and along the North line of the Northwest 1/4 of said Section 18, a distance of 672.84 feet to a POINT OF BEGINNING; thence South 00°38'13" East, along the East line of the West 1/2 of the Northeast 1/4 of the Northwest 1/4 of said Section 18, a distance of 1,324.58 feet to a point on the South line of said Northeast 1/4 of the Northwest 1/4 of said Section 18; thence South 88°42'48" West, along said South line of the Northeast 1/4 of the Northwest 1/4 of said Section 18, a distance of 170.51 feet to a point on the Easterly right-of-way line of CXS Transportation Incorporated and Florida Midland Railroad per Map V3F FLA-5; thence North 46°04'08" West, along said Easterly right-of-way line, a distance of 2,751.40 feet to a point on the East right-of-way line of State Road 17A per ORB 4467, PG 85 and MB 7, PG 339, of the Public Records of Polk county, Florida, also being County road 17B and 11th Street; thence along said East right-of-way line the following five (5) courses: North 01°45'57" East a distance of 24.67 feet; thence North 87°33'26" East a distance of 52.95 feet; thence North 00°31'32" West a distance of 100.01 feet; thence North 00°13'09" East, a distance of 42.12 feet; thence South 89°51'33" East a distance of 16.40 feet; thence North 00°08'27" East a distance of 508.21 feet to a point on the South right-of-way line of Post Salter Road per ORG 789, PG 17 of the Public Records of Polk County, Florida; thence North 88°36'40" East, along said South right-of-way line plus parallel to and 25.00 feet South of the North line of the South 1/2 of the Southwest 1/4 of said Section 07, a distance of 2,775.93 feet to a point on the West right-of-way line of Hunt Brothers Road per Map Book 57, PG 313 of the Public Records of Polk County, Florida; thence along said West right-of-way line the following ten (10) courses: South 00°49'28" East a distance of 47.71 feet; thence South 00°18'10" West a distance of 100.00 feet; thence South 00°16'13" East a distance of 100.00 feet; thence South 00°18'10" West a distance of 100.00 feet; thence South 00°16'13" East a distance of 100.00 feet; thence South 00°18'10" West a distance of 100.00 feet; thence South 00°50'36" East a distance of 100.00 feet; thence South 00°16'13" East a distance of 500.00 feet; thence South 01°24'58" East a distance of 100.02 feet; thence South 00°45'41" East a distance of 59.32 feet to a point on said South line of the Southwest 1/4 of said Section 07; thence South 88°38'01" West, along said South line of the Southwest 1/4 of said Section 07, a distance of 662.86 feet to the POINT OF BEGINNING.

Contains 104.359 Acres ±



DAVE SCHMITT
ENGINEERING, INC.
12301 LAKE UNDERHILL ROAD
ORLANDO, FL 32828
407-207-9088 FAX 407-207-9089
Certification of Authorization # 27471

CONTRACTOR "AS-BUILT"
I hereby state that these "As-Built" plans furnished to me by the contractor listed below, I, an employee under my direct supervision have reviewed, these "As-Built" and believe them to be in accordance with my knowledge of what was actually constructed. This statement is based upon the above named contractor's representations.
Contractor: _____ Engineer: _____
Not valid without the signature and the original dated seal of a Florida Registered Engineer.

REVISIONS

DATE BY DESCRIPTION

DATE


BY

DESCRIPTION

DAVE M. SCHMITT
FLORIDA REG. NUMBER
46274

LEGAL DESCRIPTION
HUNT CLUB GROVE - SOUTH CDD

DATE: MAR. 2022
PROJECT NO.:
DRAWN BY: PD
CHECKED BY: DMS
SUPERVISOR: NTS
SHEET: 28

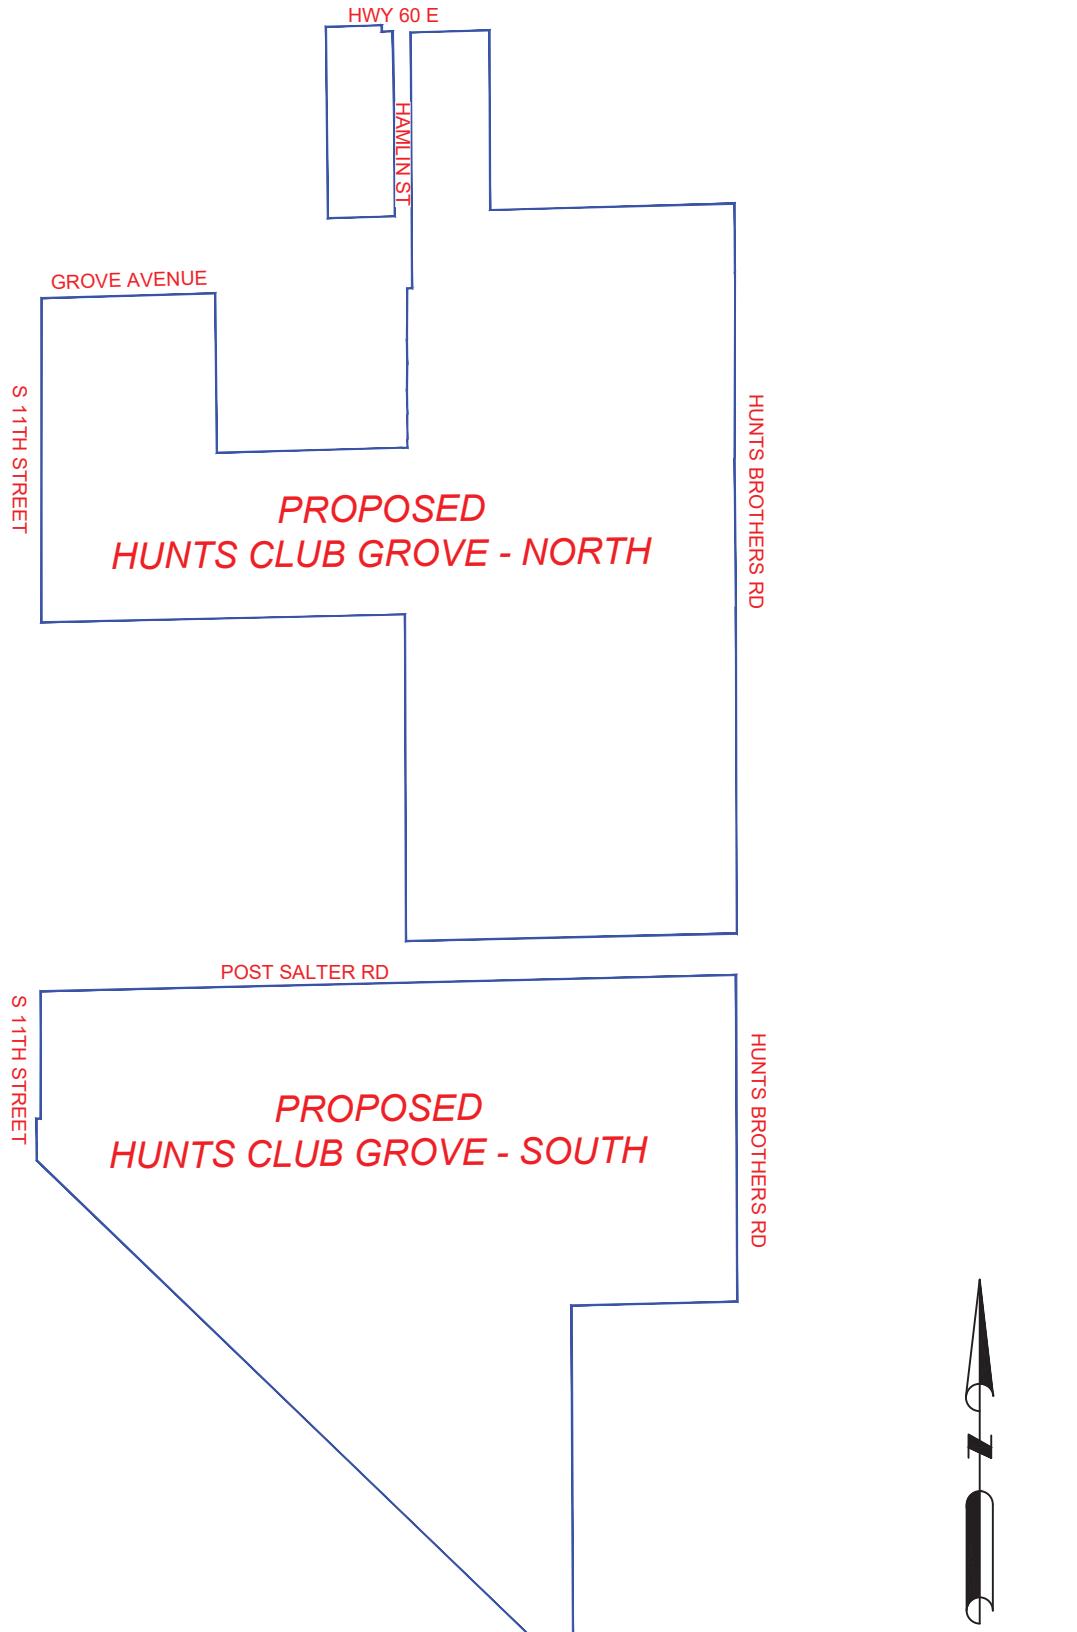

DAVE SCHMITT
ENGINEERING, INC.
12301 LAKE UNDERHILL ROAD
SUITE 241
ORLANDO, FL 32828
407-207-9088 FAX 407-207-9089
Certification of Authorization # 27471


CONTRACTOR "AS-BUILT"
I hereby state that these "As-Built" were furnished to me by the contractor listed below. I, the supervisor have reviewed these "As-Built" and believe them to be in compliance with my contract. This statement is based upon site observations of the contractor.
Contractor _____ Engineer _____
Not valid without the signature and the original raised seal of a Florida Registered Engineer

302

IONS	DAVE M. SCHMITT
DESCRIPTION	FLORIDA REG. NUMBER 48274

*DISTRICT BOUNDARY MAP
HUNT CLUB GROVE - CDD*

DATE: MAR. 2022
PROJECT NO.:
DRAWN BY: PD
CHECKED BY: DMS
SCALE: NTS
SHEET: 3

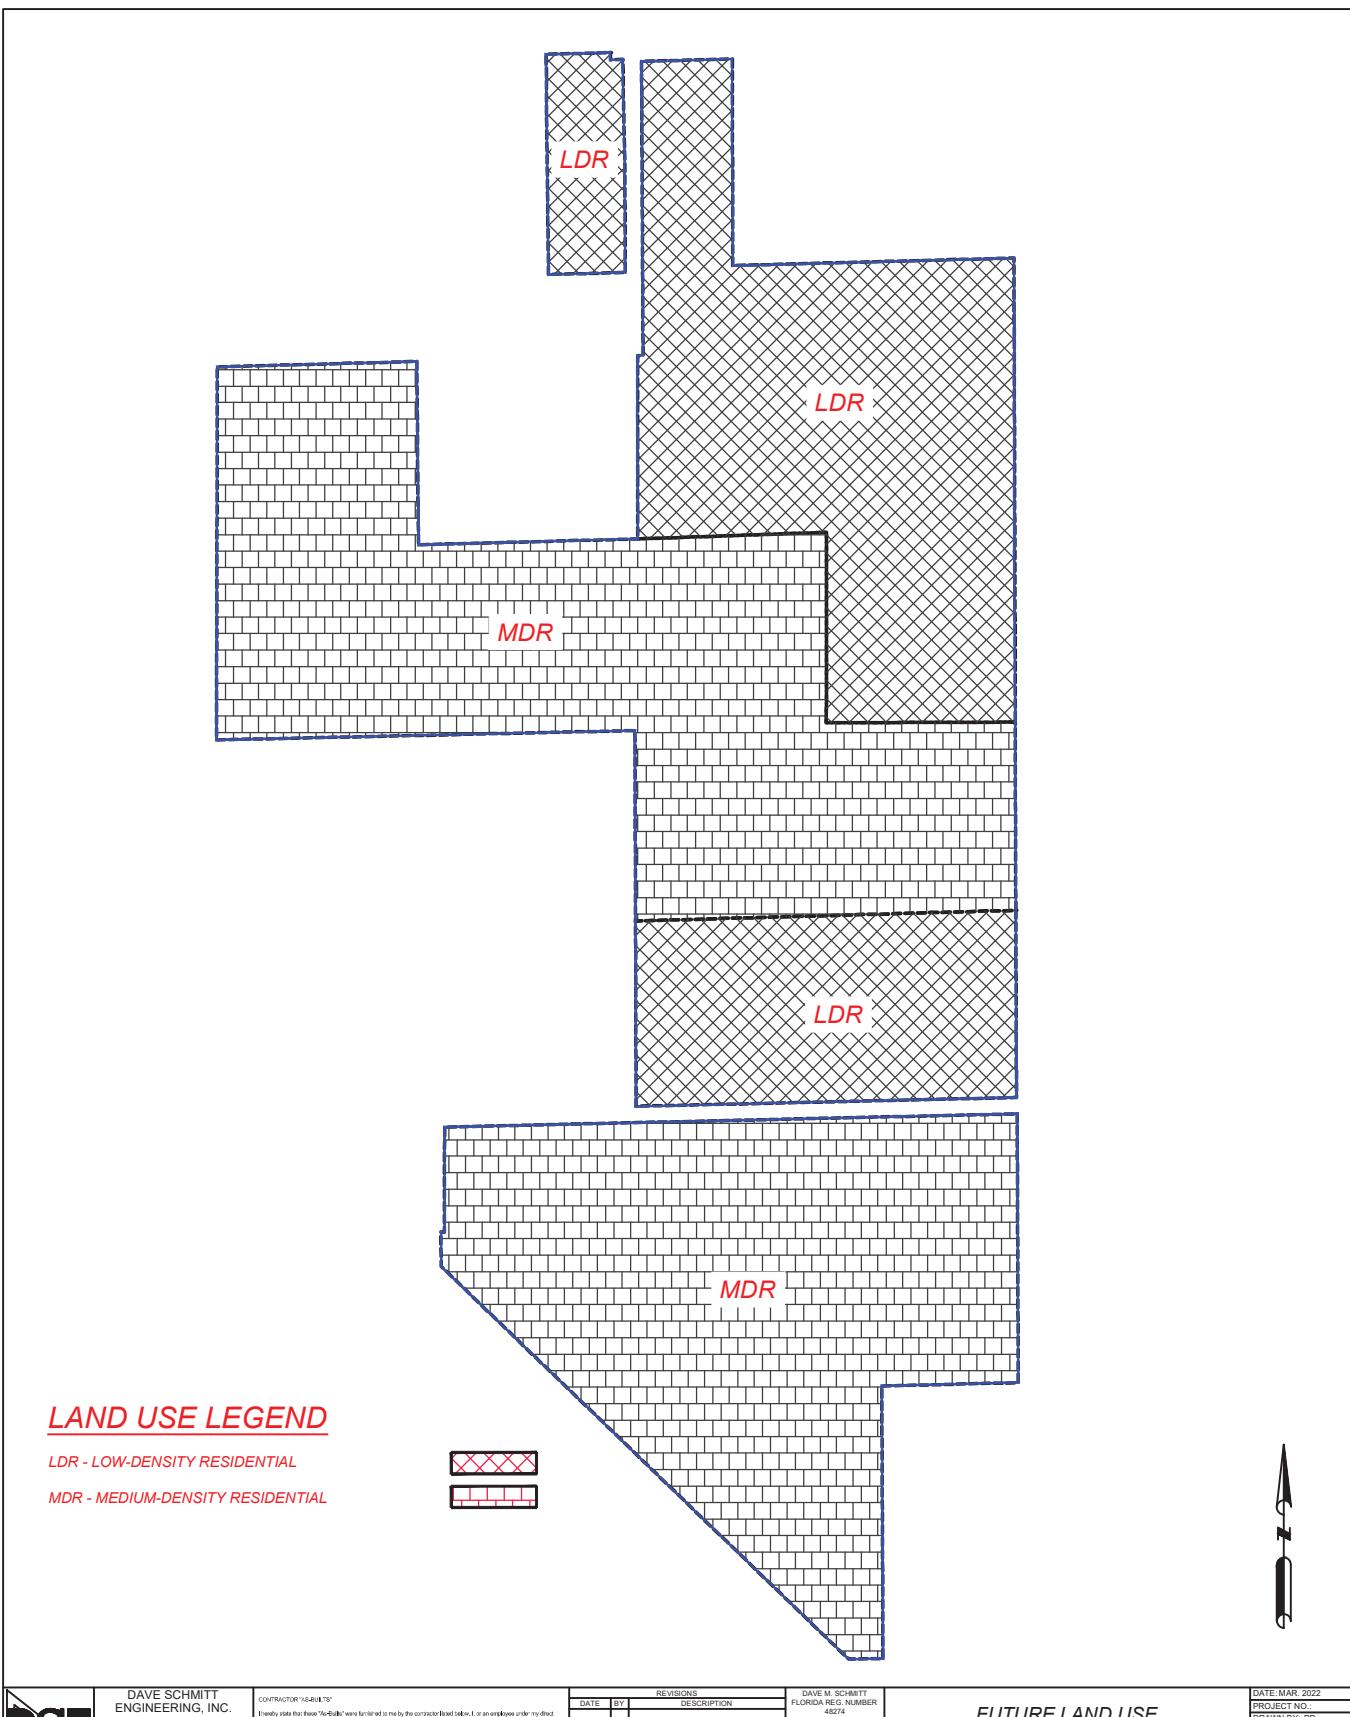

DAVE SCHMITT
ENGINEERING, INC.
12301 LAKE UNDERHILL ROAD
ORLANDO, FL 32828
407-207-9088 FAX 407-207-9089
Certification of Authorization # 27471

CONTRACTOR "HABITAT 3000"
I hereby state that these "Habitat 3000" plans furnished to me by the contractor listed below, I, an employee under my direct supervision have reviewed these "Habitat 3000" and believe them to be in compliance with my knowledge of what was actually constructed. This statement is based upon close visual inspection of the structures.
Contractor: *[Signature]* *[Signature]*
Not valid without the signature and the original dated seal of a Florida Registered Engineer.

Contractor:

Engineer:

Seal:

Date:

Signature:

Date:



DAVE SCHMITT
ENGINEERING, INC.
12301 LAKE UNDERHILL ROAD
SUITE 241
ORLANDO, FL 32828
407-207-9088 FAX 407-207-9089
Certification of Authorization # 27471

CONTRACTOR "AS-BUILTS"
I hereby state that these "As-Builts" were
supervised have reviewed these "As-Builts"
constructed. This statement is based on
Contractor _____
Not valid without the signature and the



LAND USE LEGEND

R-1C - Residential (City of Lake Wales)



CONTRACTOR "K-BUILTS"
I hereby state that the "K-BUILTS" were furnished to me by the contractor listed below, for supervision I have review, these "K-BUILTS" and believe them to be in conformance with my supervision. This statement is based upon site observations of the construction.
Contractor _____ Engineer _____
Not valid without the signature and the original raised seal of a Florida Registered Engineer.


I, or an employee under my direct
supervision with my knowledge of what was actually
done.


REVIS


S	DAVE M. SCHMITT
SCRIPTION	FLORIDA REG. NUMBER
	48274

ZONING MAP
HUNT CLUB GROVE - CDD

DATE: MAR. 2022
PROJECT NO.:
DRAWN BY: PD
CHECKED BY: DMS
SCALE: NTS
SHEET: 5

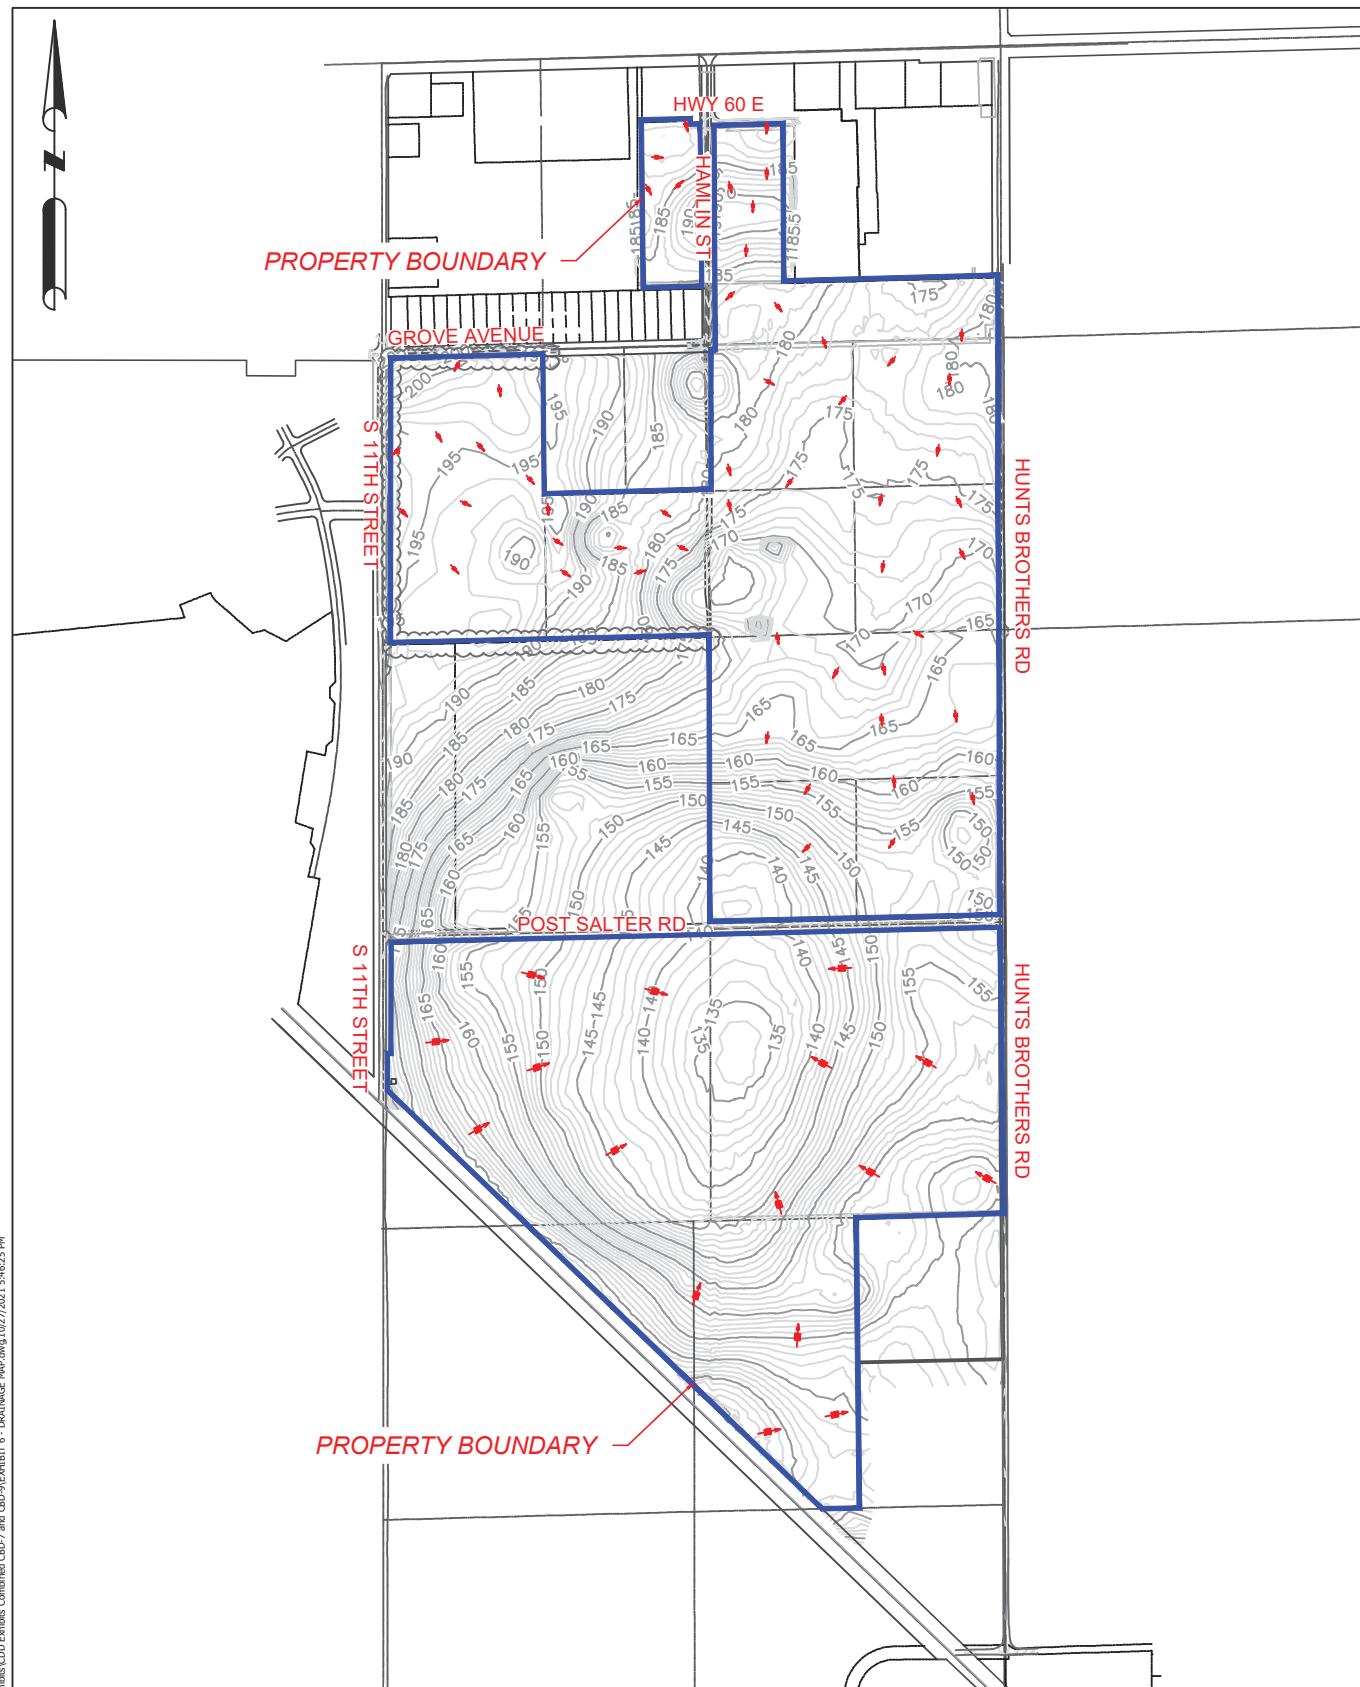

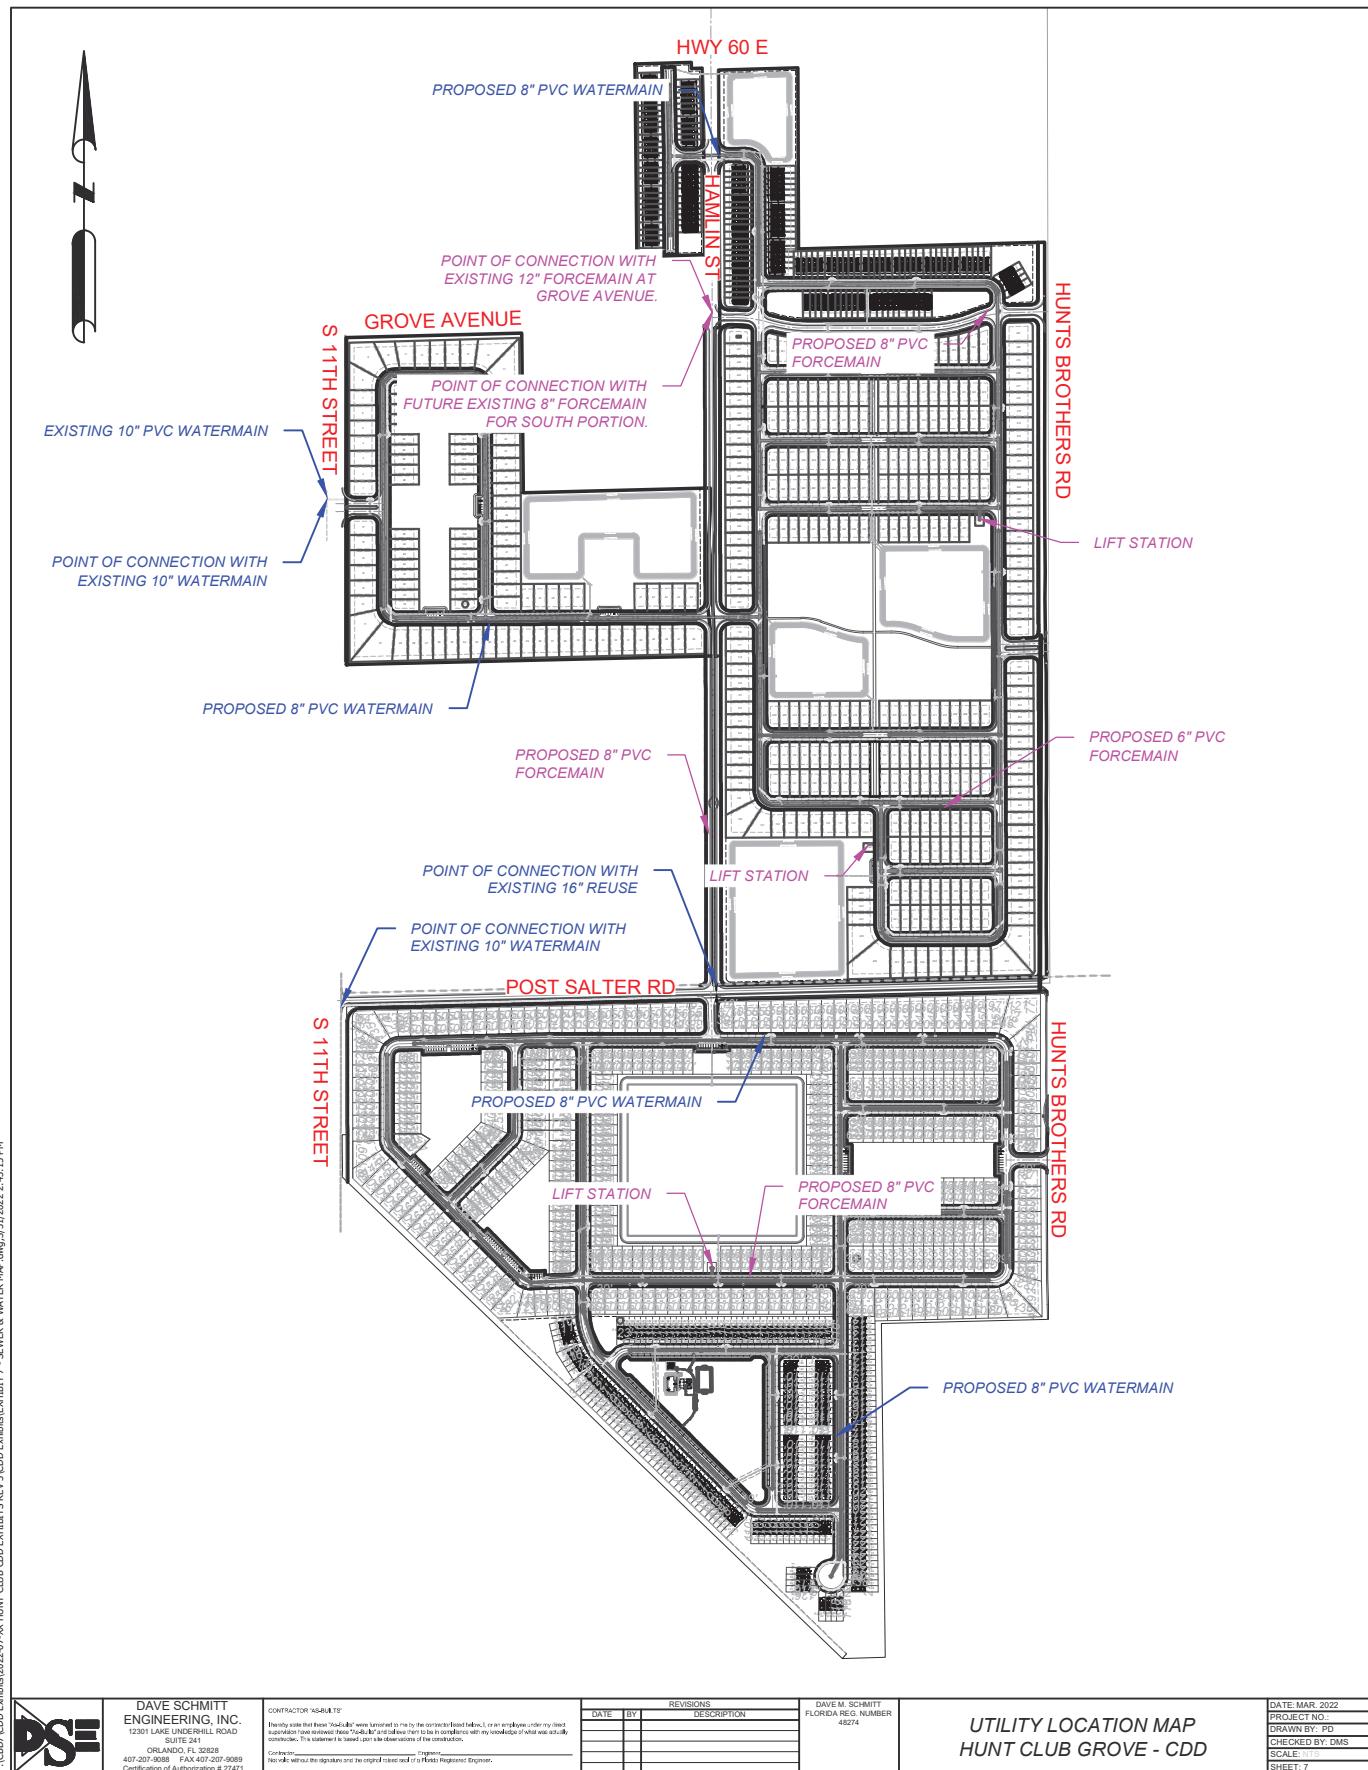

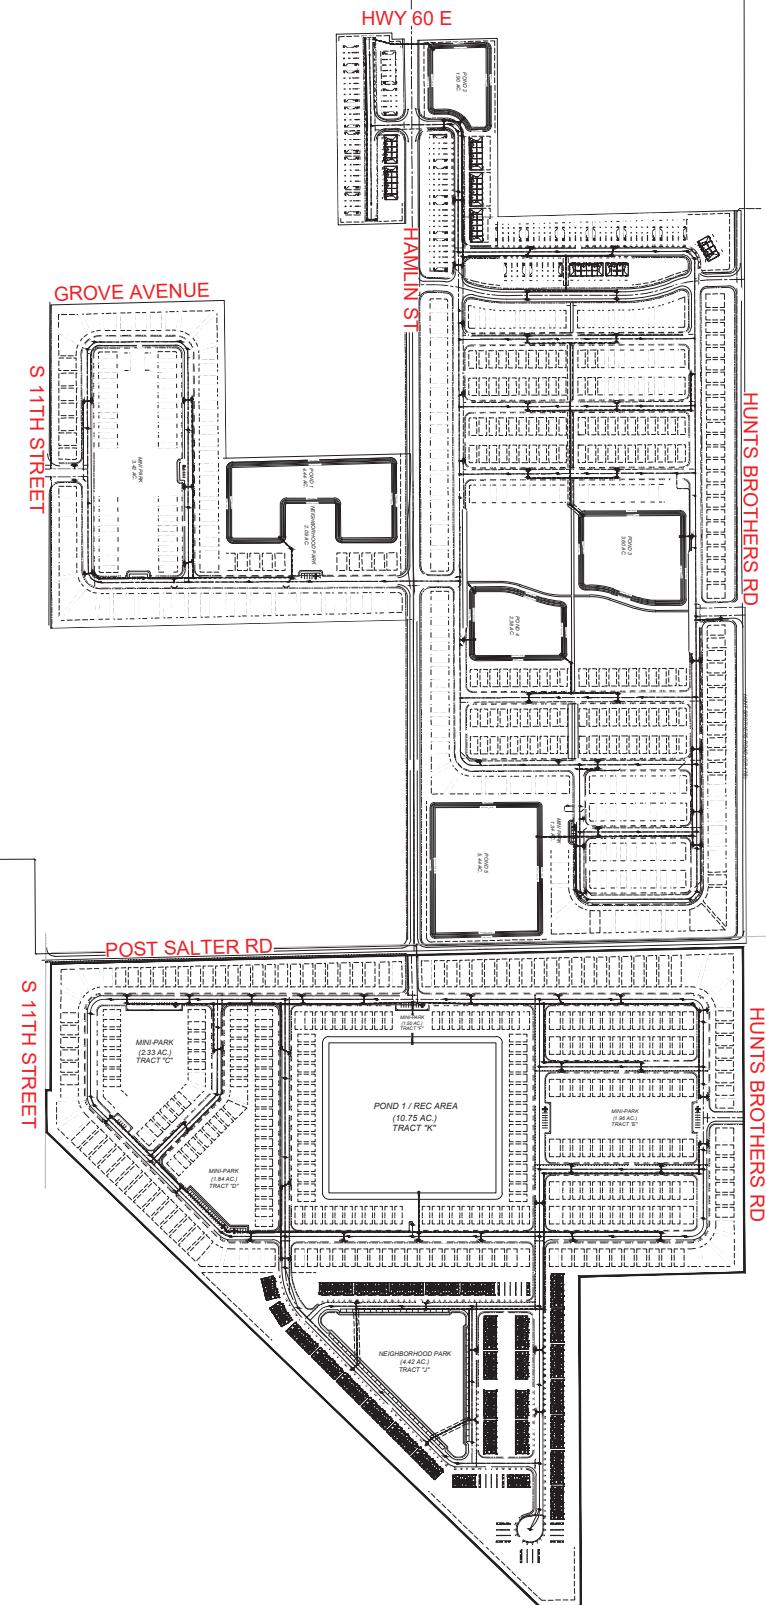

DAVE SCHMITT
ENGINEERING, INC.
12301 LAKE UNDERHILL ROAD
SUITE 241

CONTRACTOR "AS-BUILT"

SUITE 241
ORLANDO, FL 32828
407-207-9088 FAX 407-207-9088
Certification of Authorization # 2747

Contractor _____
Not valid without the signature _____

Contractor _____ Engineer _____
Not valid without the signature and the original raised seal of a Honda Registered Bag near.

DAVE M. SCHMITT
LORIDA REG. NUMBER
48274

OVERALL SITE PLAN HUNT CLUB GROVE - CDD

DATE: MAR. 2022
PROJECT NO.:
DRAWN BY: PD
CHECKED BY: DMS
SCALE: NTS
SHEET: 8

HUNT CLUB GROVE – NORTH
 Proposed Timetables for Construction of District
 Public Improvements

CATEGORY	Start Date	Complete Date
Stormwater Management Systems	November 2023	March 2024
Utilities (Lift Stations, Water, & Sewer)	November 2023	March 2024
Site Preparation/Internal Roadway & Hamlin St Improvements	November 2023	March 2024
Hardscapes, Landscapes, and Irrigation	March 2024	April 2024
Open Space, Ponds, and Amenities	November 2023	June 2024

HUNT CLUB GROVE – SOUTH
 Proposed Timetables for Construction of District
 Public Improvements

CATEGORY	Start Date	Complete Date
Stormwater Management Systems	April 2023	September 2024
Utilities (Lift Stations, Water, & Sewer)	April 2023	September 2024
Site Preparation/Internal Roadway & Hamlin St Improvements	March 2023	September 2024
Hardscapes, Landscapes, and Irrigation	July 2023	September 2024
Open Space, Ponds, and Amenities	March 2023	September 2024

HUNT CLUB GROVE
 Preliminary Proposed Facilities

FACILITY	FUNDED BY	OWNED BY	MAINTAINED BY
Stormwater Management Systems	CDD	CDD	CDD
Utilities (Lift Stations, Water, & Sewer)	CDD	CITY OF LAKE WALES	CITY OF LAKE WALES
Site Preparation/ Internal Roadways	CDD	CDD	CDD
Hardscapes, Landscapes, and Irrigation	CDD	CDD	CDD
Open Space, Ponds, Amenities	CDD	CDD	CDD

HUNT CLUB GROVE - CDD
Estimated Cost of Constructing the Proposed
Public Improvements

CATEGORY	ESTIMATED COST
Stormwater Management Systems	\$6,000,786.00
Utilities (Lift Stations, Water, & Sewer)	\$10,315,945.00
Site Preparation/Internal Roadway & Hamlin St Improvements (1)	\$10,077,908.00
Hardscapes, Landscapes, and Irrigation	\$4,276,673.00
Open Space, Ponds, and Amenities	\$2,325,000.00
Professional Services and Permitting	\$1,684,726.00
10% Contingency ⁽²⁾	\$3,468,104.00
Total Estimated Project Cost	\$38,149,142.00

(1) Site Preparation/Internal Roadway Improvements cost estimate includes site work (mow – clear site, erosion control, miscellaneous, curbs & sidewalks, and road pavement section).

(2) Contingency cost estimate reflected is applicable to overall system of infrastructure improvements.

[THIS PAGE INTENTIONALLY LEFT BLANK]

SECOND SUPPLEMENTAL ENGINEER'S REPORT FOR THE
HUNT CLUB GROVE COMMUNITY DEVELOPMENT DISTRICT
August 11, 2025

1. PURPOSE

This report supplements the District's *Master Engineer's Report*, dated October 30, 2023 ("Master Report") for the purpose of describing the second phase of the District's South Phase One CIP¹ to be known as the "Assessment Area Two Project."

2. ASSESSMENT AREA TWO PROJECT

The District's Assessment Area Two Project includes the portion of the CIP that is necessary for the development of what is known as "South Phase One" of the District also known as "Assessment Area Two." A legal description and sketch for Assessment Area Two are shown in **Exhibit 'A'** for the 104.36 acres.

Product Mix

The table below shows the product types that are planned for Assessment Area Two:

Product Types

Product Type	Assessment Area Two Units
SF 40	136
SF 50	87
TOTAL	223

List of Assessment Area Two Project Improvements

The various improvements that are part of the overall CIP – including those that are part of the Assessment Area Two Project – are described in detail in the Master Report, and those descriptions are incorporated herein. The Assessment Area Two Project includes, generally stated, the following items relating to Assessment Area Two: stormwater management, utilities, perimeter roadways, hardscape/landscape/irrigation, ponds, and amenities.

Off-site improvements includes the following:

- Construction of Right Turn Lane Post Salter Road, including 8 feet of R.O.W. dedication.
- Grading of Post Salter Road

¹ All capitalized terms not otherwise defined herein shall have the meanings ascribed to them in the Master Report.

Permits

The status of the applicable permits necessary for the Assessment Area Two Project is as shown below. All permits and approvals necessary for the development of the Assessment Area Two Project have been obtained or are reasonably expected to be obtained in due course.

Permit Table

Agency	Permit & Number	Date Approved/Status
City of Lake Wales	Final Construction Plans	12/22/23
County	Level 2 Driveway	7/7/23
SWFWMD	ERP Individual Construction – Mass Grading – 43045691.000	7/13/22 / Exp. 7/13/27
SWFWMD	ERP Major Mod – 43045691.001	6/8/23 / Exp. 6/8/28
Polk County Health Department - Water	General Use Permit – 127318-200	6/12/23 / Exp. 6/11/28
FDEP Wastewater	General Use Permit – CS53-0036002-135-DWC/CM	6/20/23 / Exp. 6/19/28

Estimated Costs

The table below shows the costs that are necessary for delivery of the Assessment Area Two lots for the Assessment Area Two Project, which includes the roads, utilities, and other improvements specific to Assessment Area Two as well as “master” improvements that may be outside of those phases such as offsite roads and utilities, the amenity, etc.

ESTIMATED COSTS OF DELIVERING THE ASSESSMENT AREA TWO PROJECT

Improvement	Assessment Area Two Project Estimated Cost
Stormwater Management Systems	\$902,098.00
Utilities (Lift Stations, Water, and Sewer)	\$2,548,696.00
Site Prep./Internal Roadways & Post Salter Rd (off-site)	\$962,762.00
Hardscapes, Landscapes, and Irrigation	\$2,677,793.00
Open Space, Ponds, and Amenities	\$2,547,054.00
Professional Services & Permitting	\$347,820.00
Contingency	\$1,151,399.00
TOTAL	\$11,137,622.00

- a. The probable costs estimated herein do not include anticipated carrying cost, interest reserves or other anticipated CDD expenditures that may be incurred.
- b. The developer reserves the right to finance any of the improvements outlined above, and have such improvements owned and maintained by a property owner's or homeowner's association, in which case such items would not be part of the CIP.
- c. The District may enter into an agreement with a third-party, or an applicable property owner's or homeowner's association, to maintain any District-owned improvements, subject to the approval of the District's bond counsel.
- d. Impact fee credits may be available from master roadway and utility improvements. The developer and the District will enter into an acquisition agreement whereby the developer may elect to keep any such credits, provided that consideration is provided to the District in the form of improvements, land, a prepayment of debt assessments, or other consideration.

While the delivery of the Assessment Area Two Project will necessarily involve the installation of certain “master” improvements, the District’s Assessment Area Two Project is a part of the entire CIP, which functions as a system of improvements that includes the entire CIP for Hunt Club Grove CDD. Accordingly, the Assessment Area Two Project lots only receive a pro-rated benefit from the overall CIP based on “ERU” factors as established under the District’s assessment reports.

CONCLUSION

The Assessment Area Two Project will be designed in accordance with current governmental regulations and requirements. The Assessment Area Two Project will serve its intended function so long as the construction is in substantial compliance with the design.

It is further our opinion that:

- The estimated cost of the Assessment Area Two Project as set forth herein is reasonable based on prices currently being experienced in the jurisdiction in which the District is located and is not greater than the lesser of the actual cost of construction or the fair market value of such infrastructure.
- All the improvements comprising the CIP are required by applicable development approvals issued pursuant to Section 380.06, Florida Statutes.
- The Assessment Area Two Project is feasible to construct, there are no technical reasons existing at this time that would prevent the implementation of the Assessment Area Two Project, and it is reasonable to assume that all necessary regulatory approvals will be obtained in due course; and
- The assessable property of Assessment Area Two within the District will receive a special benefit from the Assessment Area Two Project that is at least equal to the costs of the Assessment Area Two Project.

As described above, this report identifies the special benefits from the Assessment Area Two Project to the lands of Assessment Area Two within the District. The general public, property owners, property outside Assessment Area Two, and outside the District will benefit from the provisions of the District's CIP; However, these are incidental to the District's Assessment Area Two Project, which is designed solely to provide special benefits peculiar to property of Assessment Area Two within the District. Special and peculiar benefits accrue to property of Assessment Area Two within the District and enable properties of Assessment Area Two within such boundaries to be developed.

The Assessment Area Two Project will be owned by the District or other governmental units and such Assessment Area Two Project is intended to be available and will reasonably be available for use by the general public (either by being part of a system of improvements that is available to the general public or is otherwise available to the general public) including nonresidents of the District. All of the Assessment Area Two Project is or will be located on lands owned or to be owned by the District or another governmental entity or on perpetual easements in favor of the District or other governmental entity. The Assessment Area Two Project, and any cost estimates set forth herein, do not include any earthwork, grading or other improvements on private lots or property.

Please note that the Assessment Area Two Project as presented herein is based on current plans and market conditions which are subject to change. Accordingly, the Assessment Area Two Project, as used herein, refers to sufficient public infrastructure of the kinds described herein (i.e., stormwater/floodplain management, sanitary sewer, potable water, etc.) to support the development and sale of the planned residential units in the District, which (subject to true-up determinations) number and type of units may be changed with the development of the site. Stated differently, during development and implementation of the public infrastructure improvements as described for the District, it may be necessary to make modifications and/or deviations for the plans, and the District expressly reserves the right to do so.



Dave M. Schmitt

President, P.E. No.: 48274

EXHIBIT A:

Legal Descriptions and Sketch of Assessment Area Two



LEGAL DESCRIPTION

LEGAL DESCRIPTION

The land referred to herein below is situated in the County of Polk, State of Florida, and described as follows:

SE 1/4 of SW 1/4 AND SW 1/4 of SW 1/4, lying East of the Atlantic Coast Line Railroad right-of-way, LESS AND EXCEPT road rights-of-way, in Section 7, Township 30 South, Range 28 East, Polk County, Florida.

and

The West 1/2 of the Northeast 1/4 of the Northwest 1/4 of Section 18, Township 30 South, Range 28 East, Polk County, Florida. LESS right-of-way for the Atlantic Coast Line Railroad Company as described in a Deed recorded in Deed Book 101, Page 144, Public Records of Polk County, Florida.

and

That part of the Northwest 1/4 of the Northwest 1/4, of Section 18, Township 30 South, Range 28 East, Polk County, Florida, lying East of C.S.X. Transportation Inc. Railroad Right-of-Way together with any and all rights set forth in that certain easement dated July 5, 1996 and recorded July 30, 1996 in OR Book 3710, Page 2206, public records of Polk County, Florida.

BEING MORE PARTICULARLY DESCRIBED AS:

Commence at the Southeast corner of the Southwest 1/4 of Section 07, Township 30 South, Range 28 East also being the Northeast corner of the Northwest 1/4 of Section 18, Township 30 South, Range 28 East, Polk County, Florida thence South 88°38'01" West, along the South line of the Southwest 1/4 of said Section 07 and along the North line of the Northwest 1/4 of said Section 18, a distance of 672.84 feet to a POINT OF BEGINNING; thence South 00°38'13" East, along the East line of the West 1/2 of the Northeast 1/4 of the Northwest 1/4 of said Section 18, a distance of 1,324.58 feet to a point on the South line of said Northeast 1/4 of the Northwest 1/4 of said Section 18; thence South 88°42'48" West, along said South line of the Northeast 1/4 of the Northwest 1/4 of said Section 18, a distance of 170.51 feet to a point on the Easterly right-of-way line of CXS Transportation Incorporated and Florida Midland Railroad per Map V3F FLA-5; thence North 46°04'08" West, along said Easterly right-of-way line, a distance of 2,751.40 feet to a point on the East right-of-way line of State Road 17A per ORB 4467, PG 85 and MB 7, PG 339, of the Public Records of Polk county, Florida, also being County road 17B and 11th Street; thence along said East right-of-way line the following five (5) courses: North 01°45'57" East a distance of 24.67 feet; thence North 87°33'26" East a distance of 52.95 feet; thence North 00°31'32" West a distance of 100.01 feet; thence North 00°13'09" East, a distance of 42.12 feet; thence South 89°51'33" East a distance of 16.40 feet; thence North 00°08'27" East a distance of 508.21 feet to a point on the South right-of-way line of Post Salter Road per ORG 789, PG 17 of the Public Records of Polk County, Florida; thence North 88°36'40" East, along said South right-of-way line plus parallel to and 25.00 feet South of the North line of the South 1/2 of the Southwest 1/4 of said Section 07, a distance of 2,775.93 feet to a point on the West right-of-way line of Hunt Brothers Road per Map Book 57, PG 313 of the Public Records of Polk County, Florida; thence along said West right-of-way line the following ten (10) courses: South 00°49'28" East a distance of 47.71 feet; thence South 00°18'10" West a distance of 100.00 feet; thence South 00°16'13" East a distance of 100.00 feet; thence South 00°18'10" West a distance of 100.00 feet; thence South 00°16'13" East a distance of 100.00 feet; thence South 00°18'10" West a distance of 100.00 feet; thence South 00°50'36" East a distance of 100.00 feet; thence South 00°16'13" East a distance of 500.00 feet; thence South 01°24'58" East a distance of 100.02 feet; thence South 00°45'41" East a distance of 59.32 feet to a point on said South line of the Southwest 1/4 of said Section 07; thence South 88°38'01" West, along said South line of the Southwest 1/4 of said Section 07, a distance of 662.86 feet to the POINT OF BEGINNING.

Contains 104.359 Acres ±



DAVE SCHMITT
ENGINEERING, INC.
(2301 LAKE UNDERWOOD ROAD
ORLANDO, FL 32821
(407) 267-0018 FAX (407) 267-0659
CERTIFIED PRACTICING ENGINEER, P.E. #2410


CONTRACTOR "AAR-176"
I hereby state that these "Plans" were furnished to me by the contractor listed below, or an employee under my direct supervision and that these "Plans" are being delivered to me in accordance with my knowledge of what was actually contracted for. The drawing is being used for the construction of the project.
Comments: _____
Printed name _____
Please return the signature and the original dated seal of a Florida Registered Engineer.

REVISIONS	
DATE	BY

DAVE M. SCHMITT
FLORIDA REG. ENGINEER
#2410

LEGAL DESCRIPTION
HUNT CLUB GROVE - SOUTH CDD

DATE: DECEMBER 2021
PROJECT NO.: CDD-9
OWNER: HCG, INC.
CHECKED BY: DMS
SCALE:
SHEET 2

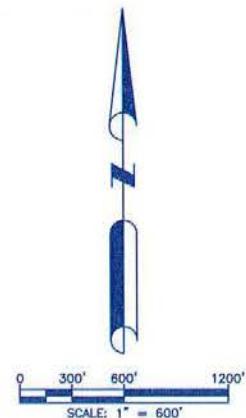

DAVE SCHMITT
ENGINEERING, INC.
12301 LAKE UNDERHILL ROAD
SUITE 281
ORLANDO, FL 32828
407-307-3000 FAX 407-307-3005
CERTIFIED BY AIA#284500-A 27411

CONTRACTOR: ASHLAW, LLC
I hereby state that these "Purchase Order" terms furnished to me by the contractor (Ashlawn, LLC), or an attachment under my direct supervision, are the same as those "Purchase Order" and believe them to be in compliance with my knowledge of what was actually intended. The statement is based upon my interpretation of the documents.
Contractor: _____, _____, _____
Notarized signatures and the original power of attorney required


REVISIONS	
DATE	BY

DAVE M SCHMITT
FLORIDA REG. NUMBER
30274

**DISTRICT BOUNDARY MAP
HUNT CLUB GROVE - SOUTH CDD**

DATE: DECEMBER 2021
PROJECT NO.: CBO-9
DRAWN BY: PD
CHECKED BY: DMS
SCALE: 1/4" = 1'-0"
SHEET: 3



DAVE SCHMITT
ENGINEERING, INC
1291 LAKE UNDERHILL ROAD
SUITE 201
ORLANDO, FL 32826
407-207-9088 FAX 407-207-9089
Certification of Authorization # 271471

CONTRACTOR AGREEMENT

Firms that make the "Offer" were furnished to me by the CONTRACTOR STATE(S), or an employee under my direct supervision, or by a firm that has been furnished to me by the CONTRACTOR STATE(S), with the information with the knowledge of what was actually contracted. The statement is based upon my knowledge of the transaction.

Contractor _____ Engineer _____


By this witness the signature and the original owner of a Private Registered Engineer.

REVISIONS	
DATE	BY

DAVE M SCHMITT
FLORIDA REG. NUMBER
#6274

**FUTURE LAND USE
HUNT CLUB GROVE - SOUTH CDD**

DATE: DECEMBER 2021
PROJECT NO.: CBD 9
DRAWN BY: PD
CHECKED BY: DMS
SCALE: 1"=300'
SHEET: 4

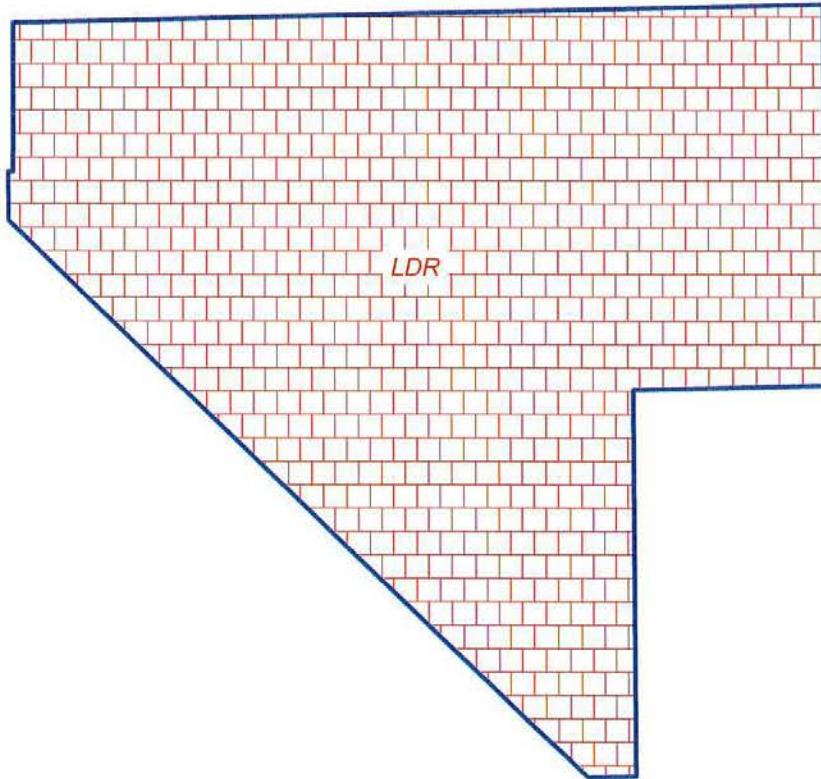


LAND USE LEGEND

LDR - Low Density Residential



SCALE: 1" = 600'

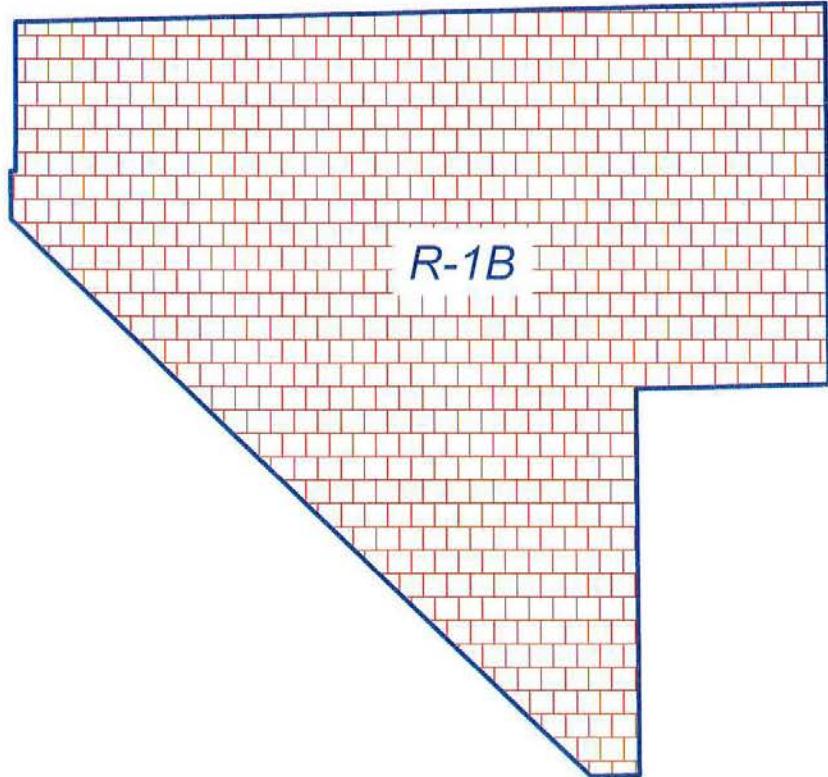

LAND USE LEGEND

R-1B - Residential (City of Lake Wales)



DAVE SCHMITT
ENGINEERING, INC.
1201 LAKE UNDERHILL ROAD
SUITE 741
ORLANDO, FL 32828
407-207-9088 FAX 407-207-9088

CONTRACTOR "AS-BUILT"
I hereby state that these "As-Built" were furnished to me by the contractor listed below. I, or an employee under my direct supervision, have reviewed these "As-Built" and believe them to be in compliance with my knowledge of what was actually constructed. The information is based upon the observation of the construction.

REVISIONS

DAVE M SCHMITT
FLORIDA REG NUMBER
84723

ZONING MAP
HUNT CLUB GROVE - SOUTH CDD

DATE: DECEMBER 2021
PROJECT NO.: CBO-9
DRAWN BY: PD
CHECKED BY: DMG
SCALE: 1"=600
SHEET 1



DAVE SCHMITT
ENGINEERING, INC.
12351 LAKE MARY BULL ROAD
SUITE 211
ORLANDO, FL 32828
407-307-3025 FAX 407-307-3030
Confidentiality of this document is hereby acknowledged

CONTRACTOR'S SIGNATURE
I hereby state that these "Facilities" were furnished to me by the contractor listed below, I, an employee under my supervision have reviewed these "Facilities" and believe them to be in compliance with my knowledge of what are actually required by the applicable laws, rules, regulations and standards.

Comments: _____


Not valid without the signature and the original stamp of a Florida Registered Engineer.


DATE	BY	REVIEWED	DESCRIPTION

DAVE V. SCHMITT
FLORIDA REG. NUMBER
48721

**DRAINAGE FLOW PATTERN MAP
HUNT CLUB GROVE - SOUTH CDD**

DATE: DECEMBER 2021
PUBLICATION NO.: CDD-9
DRAWN BY: PEG
CHECKED BY: DMS
SCALE: _____
SHEET: 6

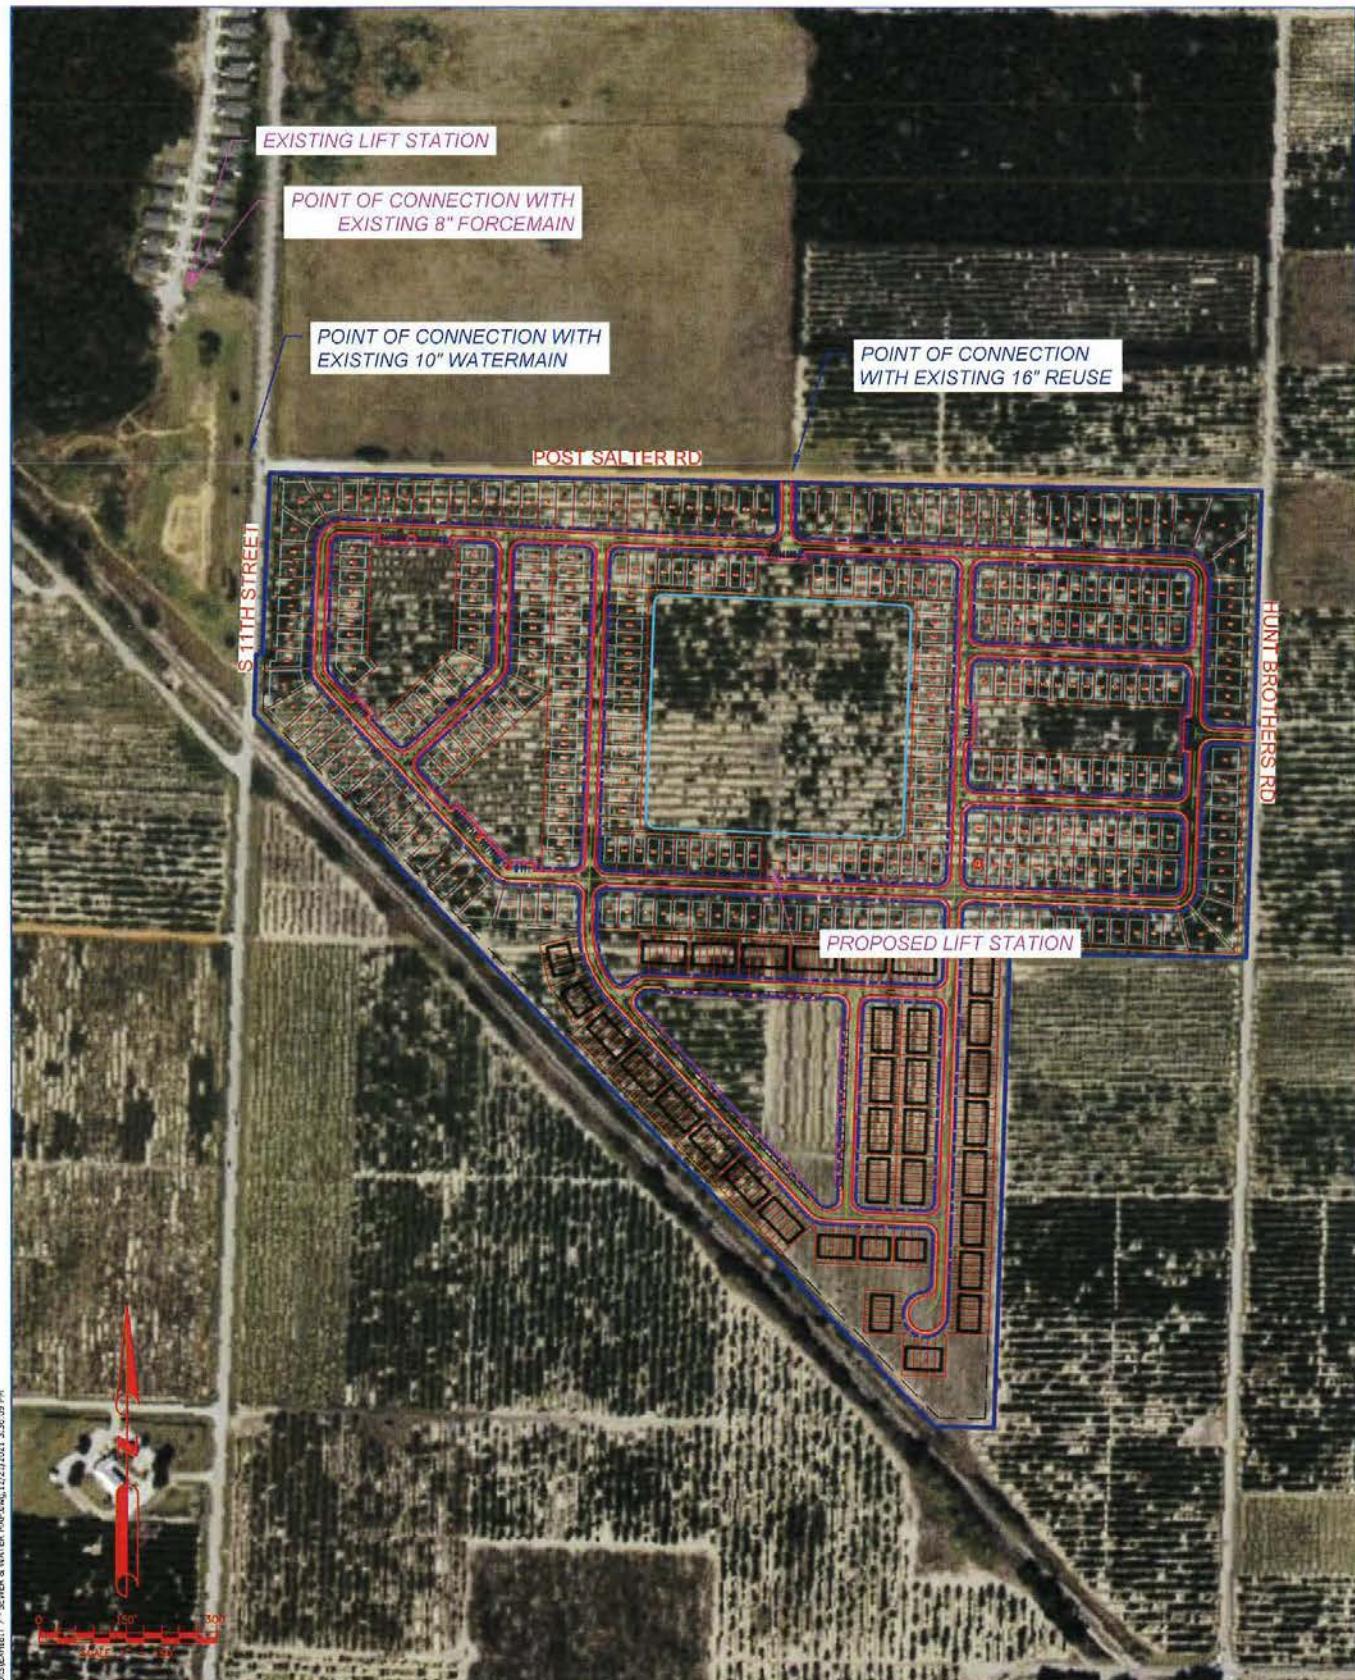

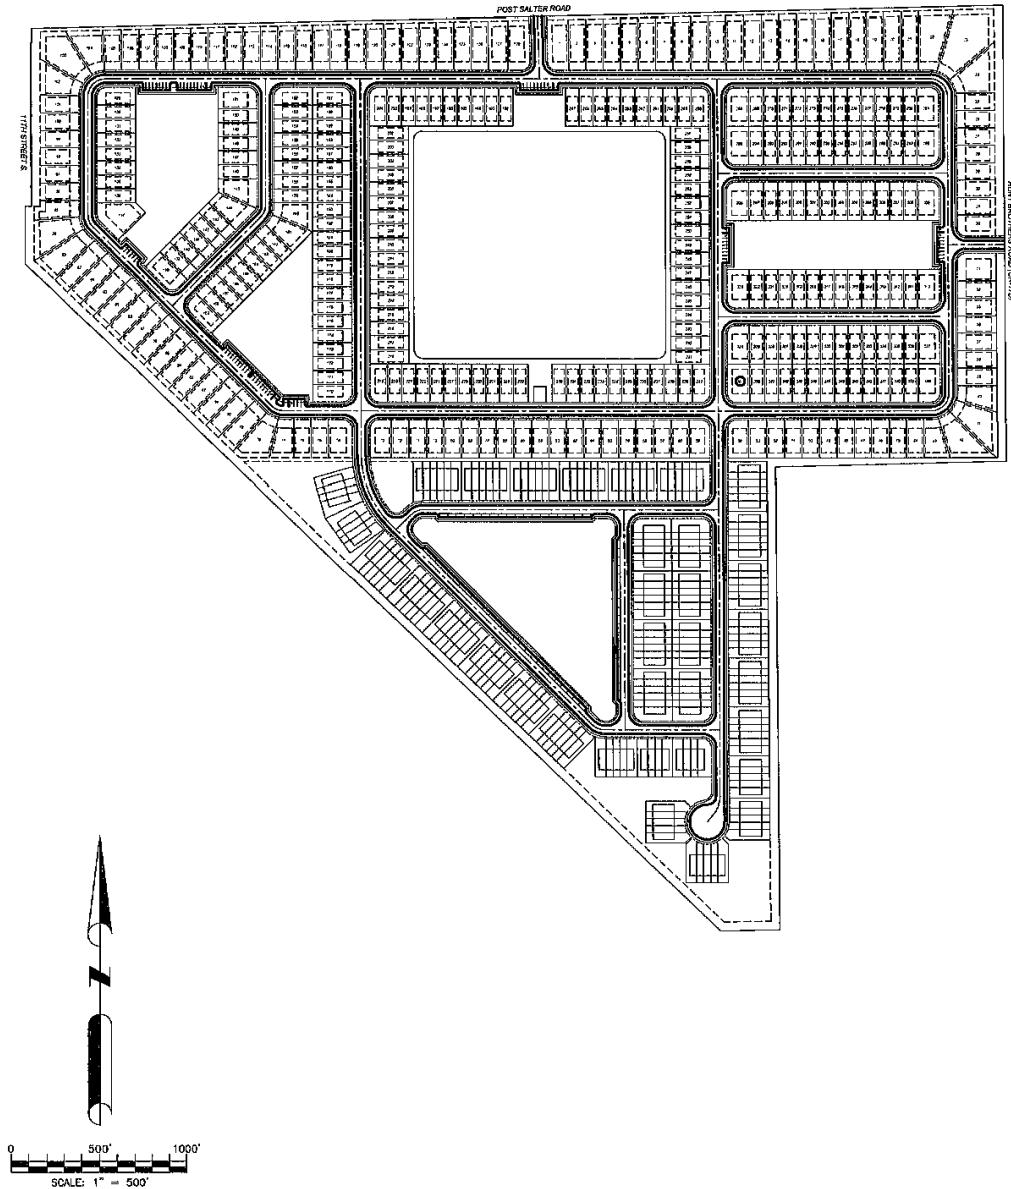

DAVE SCHMITT
ENGINEERING, INC.
12301 LAKE UNIONVILLE ROAD
SUITE 241
SEMINOLE, FL 33585
(407) 367-5000 • FAX (407) 367-0066
Certification of Authorization # 27771

CONTRACTOR'S WARRANTY
I hereby state that these "As-Built" plans were furnished to me by the contractor listed below, or an employee or under my direct supervision, and that these plans are a true and accurate representation of the work as it exists at the time of delivery of these plans. This statement is based upon the observations of the contractor.
Drafter _____
Verifier _____
Notary Public _____ and the original plan is a registered engineer.

REVISIONS	
DATE	BY

DAVE M. SCHMITT
FLORIDA REG. NUMBER
48274

OVERALL SITE PLAN
HUNT CLUB GROVE - SOUTH CDD

DATE: DECEMBER 2021
PROJECT NO.: CDD-04
DRAWN BY: DSA
CHECKED BY: DSA
SCALE: 1" = 500'
SHEET: 8

APPENDIX D
ASSESSMENT METHODOLOGY

[THIS PAGE INTENTIONALLY LEFT BLANK]

**MASTER
ASSESSMENT METHODOLOGY

FOR
HUNT CLUB GROVE
COMMUNITY DEVELOPMENT DISTRICT**

Date: November 2, 2023

Prepared by

**Governmental Management Services – Central Florida, LLC
219 E. Livingston Street
Orlando, FL 32801**



Table of Contents

1.0 Introduction.....	3
1.1 Purpose.....	3
1.2 Background	3
1.3 Special Benefits and General Benefits	4
1.4 Requirements of a Valid Assessment Methodology	5
1.5 Special Benefits Exceed the Costs Allocated	5
2.0 Assessment Methodology	5
2.1 Overview	5
2.2 Allocation of Debt.....	6
2.3 Allocation of Benefit	6
2.4 Lienability Test: Special and Peculiar Benefit to the Property	7
2.5 Lienability Test: Reasonable and Fair Apportionment of the Duty to Pay Non-Ad Valorem Assessments	7
3.0 True-Up Mechanism.....	8
4.0 Assessment Roll.....	8
5.0 Appendix	9
Table 1: Development Program	9
Table 2: Infrastructure Cost Estimates.....	10
Table 3: Bond Sizing	11
Table 4: Allocation of Benefit	12
Table 5: Allocation of Benefit/Total Par Debt to Each Product Type	13
Table 6: Par Debt and Annual Assessments	14
Table 7: Preliminary Assessment Roll	15

GMS-CF, LLC does not represent the Hunt Club Grove Community Development District as a Municipal Advisor or Securities Broker nor is GMS-CF, LLC registered to provide such services as described in Section 15B of the Securities and Exchange Act of 1934, as amended. Similarly, GMS-CF, LLC does not provide the Hunt Club Grove Community Development District with financial advisory services or offer investment advice in any form.

1.0 Introduction

The Hunt Club Grove Community Development District is a local unit of special-purpose government organized and existing under Chapter 190, Florida Statutes (the “District”), as amended. The District plans to issue up to \$51,525,000 of tax exempt bonds in one or more series (the “Bonds”) for the purpose of financing certain infrastructure improvements within the District, more specifically described in the Master Engineer’s Report dated October 30, 2023 prepared by Dave Schmitt Engineering, Inc. as may be amended and supplemented from time to time (the “Engineer’s Report”). The District anticipates the construction of public infrastructure improvements consisting of improvements that benefit property owners within the District.

1.1 Purpose

This Master Assessment Methodology Report (the “Assessment Report”) provides for an assessment methodology for allocating the debt to be incurred by the District to benefiting properties within the District. This Assessment Report allocates the debt to properties based on the special benefits each receives from the District’s capital improvement plan (“CIP”). This Assessment Report will be supplemented with one or more supplemental methodology reports to reflect the actual terms and conditions at the time of the issuance of each series of Bonds. This Assessment Report is designed to conform to the requirements of Chapters 190 and 170, Florida Statutes with respect to special assessments and is consistent with our understanding of case law on this subject.

The District intends to impose non ad valorem special assessments on the benefited lands within the District based on this Assessment Report. It is anticipated that all of the proposed special assessments will be collected through the Uniform Method of Collection described in Chapter 197.3632, Florida Statutes or any other legal means of collection available to the District. It is not the intent of this Assessment Report to address any other assessments, if applicable, that may be levied by the District, a homeowner’s association, or any other unit of government.

1.2 Background

The District currently includes approximately 234.04 acres entirely within Lake Wales, Polk County, Florida. The development program currently envisions approximately 1,112 residential lots (herein the “Development”). The proposed Development program is depicted in Table 1. It is recognized that such land use plan may change, and this Assessment Report will be modified accordingly.

The public improvements contemplated by the District in the CIP will provide facilities that benefit certain property within the District. The CIP is delineated in the Engineer's Report. Specifically, the District will construct and/or acquire certain stormwater management systems, utilities (lift stations, water, & sewer), site preparation/internal roadway & Hamlin St. improvements, hardscapes, landscapes, & irrigation, open space, ponds, and amenities, professional services and permitting, and contingency. The acquisition and construction costs are summarized in Table 2.

The assessment methodology is a four-step process.

1. The District Engineer must first determine the public infrastructure improvements that may be provided by the District and the costs to implement the CIP.
2. The District Engineer determines the assessable acres that benefit from the District's CIP.
3. A calculation is made to determine the funding amounts necessary to acquire and/or construct CIP.
4. This amount is initially divided equally among the benefited properties on a prorated gross acreage basis. Ultimately, as land is platted, this amount will be assigned to each of the benefited properties based on the number of platted units.

1.3 Special Benefits and General Benefits

Improvements undertaken by the District create special and peculiar benefits to assessable property, different in kind and degree than general benefits, for properties within its borders as well as general benefits to the public at large.

However, as discussed within this Assessment Report, these general benefits are incidental in nature and are readily distinguishable from the special and peculiar benefits, which accrue to the assessable property within the District. The implementation of the CIP enables properties within its boundaries to be developed. Without the District's CIP, there would be no infrastructure to support development of land within the District. Without these improvements, development of the property within the District would be prohibited by law.

There is no doubt that the general public and property owners outside the District will benefit from the provision of the District's CIP. However, these benefits will be incidental to the District's CIP, which is designed solely to meet the needs of property within the District. Properties outside the District boundaries do not depend upon the District's CIP. The property owners within the District are therefore receiving special benefits not received by those outside the District's boundaries.

1.4 Requirements of a Valid Assessment Methodology

There are two requirements under Florida law for a valid special assessment:

- 1) The properties must receive a special benefit from the improvements being paid for.
- 2) The assessments must be fairly and reasonably allocated to the properties being assessed.

Florida law provides for a wide application of special assessments that meet these two characteristics of special assessments.

1.5 Special Benefits Exceed the Costs Allocated

The special benefits provided to the property owners within the District are greater than the costs associated with providing these benefits. The District Engineer estimates that the District's CIP that is necessary to support full development of property will cost approximately \$38,149,142. The District's Underwriter projects that financing costs required to fund the infrastructure improvements, including project costs, the cost of issuance of the Bonds, the funding of debt service reserves and capitalized interest, will be approximately \$51,525,000. Additionally, funding required to complete the CIP which is not financed with Bonds will be funded by the Developer(s). Without the CIP, the property would not be able to be developed and occupied by future residents of the community.

2.0 Assessment Methodology

2.1 Overview

The District is planning to issue up to \$51,525,000 in Bonds to fund all or a portion of the District's CIP, provide for capitalized interest, a debt service reserve account and cost of issuance. It is the purpose of this Assessment Report to allocate the \$51,525,000 in debt to the properties benefiting from the CIP.

Table 1 identifies the proposed land uses as identified by the Developer. The District has relied on the Engineer's Report to develop the costs of the CIP needed to support the Development, these construction costs are outlined in Table 2. The improvements needed to support the Development are described in detail in the Engineer's Report and are estimated to cost \$38,149,142. Based on the estimated costs, the size of the bond issue under current market conditions needed to generate funds to pay for the CIP and related costs was determined by the District's Underwriter to total approximately \$51,525,000. Table 3 shows the breakdown of the bond sizing.

2.2 Allocation of Debt

Allocation of debt is a continuous process until the development plan is completed. The CIP funded by District Bonds benefits all developable acres within the District.

The initial assessments will be levied on an equal basis to all acres within the District. A fair and reasonable methodology allocates the debt incurred by the District proportionately to the properties receiving the special benefits. At this point all of the lands within the District are benefiting from the improvements.

Once platting or the recording of declaration of condominium, ("Assigned Properties") has begun, the assessments will be levied to the Assigned Properties based on the benefits they receive. The Unassigned Properties, defined as property that has not been platted, assigned development rights or subjected to a declaration of condominium, will continue to be assessed on a per acre basis ("Unassigned Properties"). Eventually the development plan will be completed and the debt relating to the Bonds will be allocated to the planned 1,112 residential units within the District, which are the beneficiaries of the CIP, as depicted in Table 5 and Table 6. If there are changes to the development plan, a true up of the assessment will be calculated to determine if a debt reduction or true-up payment from the Developer is required. The process is outlined in Section 3.0

The assignment of debt in this Assessment Report sets forth the process by which debt is apportioned. As mentioned herein, this Assessment Report will be supplemented from time to time.

2.3 Allocation of Benefit

The CIP consists of stormwater management systems, utilities (lift stations, water, & sewer), site preparation/internal roadway & Hamlin St. improvements, hardscapes, landscapes, & irrigation, open space, ponds, and amenities, professional services and permitting, and contingency. There are two residential product types within the planned development. The single family home has been set as the base unit and has been assigned one equivalent residential unit ("ERU"). Table 4 shows the allocation of benefit to the particular land uses. It is important to note that the benefit derived from the improvements on the particular units exceeds the cost that the units will be paying for such benefits.

2.4 Lienability Test: Special and Peculiar Benefit to the Property

Construction and/or acquisition by the District of its proposed CIP will provide several types of systems, facilities and services for its residents. These include stormwater management systems, utilities (lift stations, water, & sewer), site preparation/internal roadway & Hamlin St. improvements, hardscapes, landscapes, & irrigation, open space, ponds, and amenities, professional services and permitting, and contingency. These improvements accrue in differing amounts and are somewhat dependent on the type of land use receiving the special benefits peculiar to those properties, which flow from the logical relationship of the improvements to the properties.

Once these determinations are made, they are reviewed in the light of the special benefits peculiar to the property, which flow to the properties as a result of their logical connection from the improvements in fact actually provided.

For the provision of CIP, the special and peculiar benefits are:

- 1) the added use of the property,
- 2) added enjoyment of the property, and
- 3) the probability of increased marketability and value of the property.

These special and peculiar benefits are real and ascertainable but are not yet capable of being calculated as to value with mathematical certainty. However, each is more valuable than either the cost of, or the actual non-ad valorem special assessment levied for the improvement or the debt as allocated.

2.5 Lienability Test: Reasonable and Fair Apportionment of the Duty to Pay Non-Ad Valorem Assessments

A reasonable estimate of the proportion of special and peculiar benefits received from the public improvements described in the Engineer's Report is delineated in Table 5 (expressed as Allocation of Par Debt per Product Type).

The determination has been made that the duty to pay the non-ad valorem special assessments is fairly and reasonably apportioned because the special and peculiar benefits to the property derived from the acquisition and/or construction of the District's CIP have been apportioned to the property according to reasonable estimates of the special and peculiar benefits provided consistent with the land use categories.

Accordingly, no acre or parcel of property within the boundaries of the District will have a lien for the payment of any non-ad valorem special assessment more than the determined special benefit peculiar to that property and therefore, the debt allocation will not be increased more than the debt allocation set forth in this Assessment Report.

In accordance with the benefit allocation suggested for the product types in Table 4, a total debt per unit and an annual assessment per unit have been calculated for each product type (Table 6). These amounts represent the preliminary anticipated per unit debt allocation assuming all anticipated units are built and sold as planned, and the entire proposed CIP is developed or acquired and financed by the District.

3.0 True Up Mechanism

Although the District does not process plats, declaration of condominiums, site plans or revisions thereto for the Developer, it does have an important role to play during the course of platting and site planning. Whenever a plat, declaration of condominium or site plan is processed, the District must allocate a portion of its debt to the property according to this Assessment Report outlined herein. In addition, the District must also prevent any buildup of debt on Unassigned Property. Otherwise, the land could be fully conveyed and/or platted without all of the debt being allocated. To preclude this, at the time Unassigned Properties become Assigned Properties, the District will determine the amount of anticipated assessment revenue that remains on the Unassigned Properties, taking into account the proposed plat, or site plan approval. If the total anticipated assessment revenue to be generated from the Assigned and Unassigned Properties is greater than or equal to the maximum annual debt service then no adjustment is required. In the case that the revenue generated is less than the required amount then a debt reduction or true-up payment by the landowner in the amount necessary to reduce the par amount of the outstanding Bonds plus accrued interest to a level that will be supported by the new net annual debt service assessments will be required.

4.0 Assessment Roll

The District will initially distribute the liens across the property within the District boundaries on a gross acreage basis. As Assigned Property becomes known with certainty, the District will refine its allocation of debt from a per acre basis to a per unit basis as shown in Table 6. If the land use plan changes, then the District will update Table 6 to reflect the changes. As a result, the assessment liens are neither fixed nor are they determinable with certainty on any acre of land in the District prior to the time final Assigned Properties become known. At this time the debt associated with the District's CIP will be distributed evenly across the acres within the District. As the development process occurs, the debt will be distributed against the Assigned Property in the manner described in this Assessment Report. The current assessment roll is depicted in Table 7.

TABLE 1
 HUNT CLUB GROVE COMMUNITY DEVELOPMENT DISTRICT
 DEVELOPMENT PROGRAM
 MASTER ASSESSMENT METHODOLOGY

Product Types	No. of Units *	Totals	ERUs per Unit (1)	Total ERUs
Townhome	313	313	0.75	235
Single Family	799	799	1.00	799
Total Units	1,112	1,112		1034

(1) Benefit is allocated on an ERU basis; based on density of planned development, with a Single Family unit equal to 1 ERU

* Unit mix is subject to change based on marketing and other factors

Prepared by: Governmental Management Services - Central Florida, LLC

TABLE 2
 HUNT CLUB GROVE COMMUNITY DEVELOPMENT DISTRICT
 INFRASTRUCTURE COST ESTIMATES
 MASTER ASSESSMENT METHODOLOGY

Capital Improvement Plan ("CIP") (1)	Total Cost Estimate
Stormwater Management Systems	\$ 6,000,786
Utilities (Lift Stations, Water, & Sewer)	\$ 10,315,945
Site Preparation/Internal Roadway & Hamlin St Improvements	\$ 10,077,908
Hardscapes, Landscapes, and Irrigation	\$ 4,276,673
Open Space, Ponds, and Amenities	\$ 2,325,000
Professional Services and Permitting	\$ 1,684,726
10% Contingency	\$ 3,468,104
Total	\$ 38,149,142

(1) A detailed description of these improvements is provided in the Master Engineer's Report dated October 30, 2023

Prepared by: Governmental Management Services - Central Florida, LLC

TABLE 3
 HUNT CLUB GROVE COMMUNITY DEVELOPMENT DISTRICT
 BOND SIZING
 MASTER ASSESSMENT METHODOLOGY

Description	Total
Construction Funds	\$ 38,149,142
Debt Service Reserve	\$ 3,814,914
Capitalized Interest	\$ 7,728,750
Underwriters Discount	\$ 1,030,500
Cost of Issuance	\$ 800,000
Rounding	\$ 1,694
Par Amount*	\$ 51,525,000

Bond Assumptions:

Average Coupon	7.50%
Amortization	30 years
Capitalized Interest	24 months
Debt Service Reserve	Max Annual D/S
Underwriters Discount	2%

* Par amount is subject to change based on the actual terms at the sale of the Bonds

Prepared by: Governmental Management Services - Central Florida, LLC

TABLE 4
 HUNT CLUB GROVE COMMUNITY DEVELOPMENT DISTRICT
 ALLOCATION OF BENEFIT
 MASTER ASSESSMENT METHODOLOGY

Product Types	No. of Units *	ERU Factor	ERU		% of Total ERUs	Costs Per Product Type	Improvement Costs Per Unit
			Total ERUs	% of Total ERUs			
Townhome	313	0.75	235	22.71%		\$8,663,130	\$27,678
Single Family	799	1	799	77.29%		\$29,486,012	\$36,904
Totals	1,112		1,034	100.00%		\$38,149,142	

* Unit mix is subject to change based on marketing and other factors

Prepared by: Governmental Management Services - Central Florida, LLC

TABLE 5
 HUNT CLUB GROVE COMMUNITY DEVELOPMENT DISTRICT
 ALLOCATION OF TOTAL BENEFIT/PAR DEBT TO EACH PRODUCT TYPE
 MASTER ASSESSMENT METHODOLOGY

Product Types	No. of Units *	Total Improvements		Allocation of Par		Par Debt
		Costs Per Product	Type	Debt Per Product	Type	
Townhome	313	\$ 8,663,130	\$ 11,700,599	\$ 37,382		
Single Family	799	\$ 29,486,012	\$ 39,824,402	\$ 49,843		
Totals	1,112	\$ 38,149,142	\$ 51,525,000			

* Unit mix is subject to change based on marketing and other factors

Prepared by: Governmental Management Services - Central Florida, LLC

TABLE 6
 HUNT CLUB GROVE COMMUNITY DEVELOPMENT DISTRICT
 PAR DEBT AND ANNUAL ASSESSMENTS FOR EACH PRODUCT TYPE
 MASTER ASSESSMENT METHODOLOGY

Product Types	No. of Units *	Allocation of Par Debt Per Product Type	Total Par Debt Per Unit	Net Annual Debt		
				Maximum Annual Debt Service	Debt Assessment Per Unit	Gross Annual Debt Assessment Per Unit (1)
Townhome	313	\$11,700,599	\$37,382	\$866,313	\$2,768	\$2,976
Single Family	799	\$39,824,402	\$49,843	\$2,948,601	\$3,690	\$3,968
Totals	1,112	\$ 51,525,000		\$3,814,914		

(1) This amount includes collection fees and early payment discounts when collected on the County Tax Bill

* Unit mix is subject to change based on marketing and other factors

Prepared by: Governmental Management Services - Central Florida, LLC

TABLE 7
 HUNT CLUB GROVE COMMUNITY DEVELOPMENT DISTRICT
 PRELIMINARY ASSESSMENT ROLL
 MASTER ASSESSMENT METHODOLOGY

Owner	Property	Acres	Total Par Debt		Net Annual Debt		Gross Annual
			Allocation Per	Acre	Total Par Debt	Assessment	Debt Assessment
					Allocated	Allocation	Allocation (1)
HUNT CLUB GROVE NORTH AT LAKE WALES LLC	North*	129.68	\$ 220,154	\$ 28,549,977	\$ 2,113,842	\$ 2,272,948	
HUNT CLUB GROVE SOUTH AT LAKE WALES LLC	South*	104.36	\$ 220,154	\$ 22,975,024	\$ 1,701,072	\$ 1,829,110	
Totals		234.04		\$ 51,525,000	\$ 3,814,914	\$ 4,102,058	

(1) This amount includes 7% to cover collection fees and early payment discounts when collected utilizing the uniform method.

*See Attached Legal Descriptions for the North & South Areas

Annual Assessment Periods	30
Average Coupon Rate (%)	7.50%
Maximum Annual Debt Service	\$3,814,914

Prepared by: Governmental Management Services - Central Florida, LLC

LEGAL DESCRIPTION

LEGAL DESCRIPTION

PARCEL 1

THE NORTHEAST 1/4 THE OF NORTHWEST 1/4 OF SECTION 7, TOWNSHIP 30 SOUTH, RANGE 28 EAST, POLK COUNTY, FLORIDA, LESS RIGHT OF WAY FOR STATE ROAD 60 AS DESCRIBED BY THE FLORIDA DEPARTMENT OF TRANSPORTATION IN MAP SECTION 16130-2515, LESS RIGHT OF WAY FOR LITTLE SINKHOLE ROAD AS SHOWN IN MAP BOOK 5, PAGE 289 OF THE PUBLIC RECORDS OF POLK COUNTY, FLORIDA, LESS RIGHT OF WAY FOR HAMLIN ROAD AS DESCRIBED IN OFFICIAL RECORDS BOOK 3409, PAGE 1474 OF THE PUBLIC RECORDS OF POLK COUNTY, FLORIDA, LESS RIGHT OF WAY FOR A FRONTAGE ROAD AS DESCRIBED IN OFFICIAL RECORDS BOOK 3269, PAGE 407 OF THE PUBLIC RECORDS OF POLK COUNTY, FLORIDA, LESS RIGHT OF WAY FOR HUNT BROTHERS ROAD AS DESCRIBED IN MAP BOOK 5, PAGE 313 OF THE PUBLIC RECORDS OF POLK COUNTY, FLORIDA, LESS THOSE LANDS DESCRIBED IN THE PLAT OF EAST GATE PER PLAT BOOK 99, PAGE 38 OF THE PUBLIC RECORDS OF POLK COUNTY, FLORIDA AND LESS THOSE LANDS DESCRIBED IN OFFICIAL RECORDS BOOK 4205, PAGE 2102 OF THE PUBLIC RECORDS OF POLK COUNTY, FLORIDA.

AND

PARCEL 2

THE NORTHWEST 1/4 OF THE SOUTHEAST 1/4 OF THE NORTHWEST 1/4 OF SECTION 7, TOWNSHIP 30 SOUTH, RANGE 28 EAST, POLK COUNTY, FLORIDA, LESS RIGHT OF WAY FOR LITTLE SINKHOLE ROAD AS SHOWN IN MAP BOOK 5, PAGE 289 OF THE PUBLIC RECORDS OF POLK COUNTY, FLORIDA AND LESS RIGHT OF WAY FOR HAMLIN ROAD AS DESCRIBED IN OFFICIAL RECORDS BOOK 3409, PAGE 1474 OF THE PUBLIC RECORDS OF POLK COUNTY, FLORIDA.

AND

PARCEL 3

THE SOUTHEAST 1/4 OF THE SOUTHEAST 1/4 OF THE NORTHWEST 1/4 OF SECTION 7, TOWNSHIP 30 SOUTH, RANGE 28 EAST, POLK COUNTY, FLORIDA, LESS RIGHT OF WAY FOR HUNT BROTHERS ROAD AS DESCRIBED IN MAP BOOK 5, PAGE 313 OF THE PUBLIC RECORDS OF POLK COUNTY, FLORIDA.

AND

PARCEL 4

THE SOUTHWEST 1/4 OF THE NORTHEAST 1/4 OF THE SOUTHWEST 1/4 OF SECTION 7, TOWNSHIP 30 SOUTH, RANGE 28 EAST, POLK COUNTY, FLORIDA, LESS THE SOUTH 25 FEET FOR COUNTY ROAD RIGHT OF WAY.

AND

PARCEL 5

THE SOUTHEAST 1/4 OF THE NORTHEAST 1/4 OF THE SOUTHWEST 1/4 OF SECTION 7, TOWNSHIP 30 SOUTH, RANGE 28 EAST, POLK COUNTY, FLORIDA, LESS THE SOUTH 25 FEET FOR COUNTY ROAD RIGHT OF WAY AND LESS RIGHT OF WAY FOR HUNT BROTHERS ROAD AS DESCRIBED IN MAP BOOK 5, PAGE 313 OF THE PUBLIC RECORDS OF POLK COUNTY, FLORIDA.

AND

PARCEL 6

THE EAST 1/2 OF THE NORTHWEST 1/4 OF SECTION 7, TOWNSHIP 30 SOUTH, RANGE 28 EAST, POLK COUNTY, FLORIDA, LESS RIGHT OF WAY FOR STATE ROAD 60 AS DESCRIBED BY THE FLORIDA DEPARTMENT OF TRANSPORTATION IN MAP SECTION 16130-2515, LESS RIGHT OF WAY FOR LITTLE SINKHOLE ROAD AS SHOWN IN MAP BOOK 5, PAGE 289 OF THE PUBLIC RECORDS OF POLK COUNTY, FLORIDA, LESS RIGHT OF WAY FOR HAMLIN ROAD AS DESCRIBED IN OFFICIAL RECORDS BOOK 3409, PAGE 1474 OF THE PUBLIC RECORDS OF POLK COUNTY, FLORIDA, LESS THE WEST 460 FEET THEREOF, LESS THOSE LANDS DESCRIBED IN THE PLAT OF THE MEADOWS OF LAKE WALES PER PLAT BOOK 103, PAGE 19 OF THE PUBLIC RECORDS OF POLK COUNTY, FLORIDA.

AND

PARCEL 7

THE NORTH 1/2 OF THE NORTHEAST 1/4 OF THE SOUTHWEST 1/4 OF SECTION 7, TOWNSHIP 30 SOUTH, RANGE 28 EAST, POLK COUNTY, FLORIDA, LESS RIGHT OF WAY FOR HUNT BROTHERS ROAD AS DESCRIBED IN MAP BOOK 5, PAGE 313 OF THE PUBLIC RECORDS OF POLK COUNTY, FLORIDA.

AND

PARCEL 8

THE SOUTHEAST 1/4 OF THE SOUTHWEST 1/4 OF THE NORTHWEST 1/4 OF SECTION 7, TOWNSHIP 30 SOUTH, RANGE 28 EAST, POLK COUNTY, FLORIDA, LESS RIGHT OF WAY FOR LITTLE SINKHOLE ROAD AS SHOWN IN MAP BOOK 5, PAGE 289 OF THE PUBLIC RECORDS OF POLK COUNTY, FLORIDA.

AND

PARCEL 9

THE WEST 1/2 OF THE SOUTHWEST 1/4 OF THE NORTHWEST 1/4 OF SECTION 7, TOWNSHIP 30 SOUTH, RANGE 28 EAST, POLK COUNTY, FLORIDA, LESS RIGHT OF WAY FOR COUNTY ROAD 178 (A.K.A. 11TH STREET) AS SHOWN IN MAP BOOK 7, PAGE 339 OF THE PUBLIC RECORDS OF POLK COUNTY, FLORIDA, LESS ADDITIONAL RIGHT OF WAY FOR SAID COUNTY ROAD 178 AS DESCRIBED IN OFFICIAL RECORDS BOOK 4492, PAGE 2207 OF THE PUBLIC RECORDS OF POLK COUNTY, FLORIDA AND LESS RIGHT OF WAY AS DESCRIBED IN OFFICIAL RECORDS BOOK 3409, PAGE 1474 OF THE PUBLIC RECORDS OF POLK COUNTY, FLORIDA.

AND

PARCEL 10

THE SOUTHWEST 1/4 OF THE SOUTHEAST 1/4 OF THE NORTHWEST 1/4 OF SECTION 7, TOWNSHIP 30 SOUTH, RANGE 28 EAST, POLK COUNTY, FLORIDA, LESS RIGHT OF WAY FOR LITTLE SINKHOLE ROAD AS SHOWN IN MAP BOOK 5, PAGE 289 OF THE PUBLIC RECORDS OF POLK COUNTY, FLORIDA AND LESS RIGHT OF WAY FOR HAMLIN ROAD AS DESCRIBED IN OFFICIAL RECORDS BOOK 3409, PAGE 1474 OF THE PUBLIC RECORDS OF POLK COUNTY, FLORIDA.

AND

LESS AND EXCEPT THE FOLLOWING PUMP HOUSE PARCEL

A PORTION OF THE NW 1/4 OF SECTION 7, TOWNSHIP 30 SOUTH, RANGE 28 EAST, POLK COUNTY, FLORIDA, BEING MORE PARTICULARLY DESCRIBED AS FOLLOWS: COMMENCING AT THE SE CORNER OF THE NW 1/4 OF SECTION 7, TOWNSHIP 30 SOUTH, RANGE 28 EAST, THENCE NORTH 00°00'00.13" WEST, ALONG THE EAST LINE OF SAID NW 1/4, A DISTANCE OF 16.16 FEET; THENCE NORTH 89°58'58.95" WEST A DISTANCE OF 13.97 FEET TO A POINT ON THE WEST MAINTAINED RIGHT-OF-WAY LINE OF HUNT BROTHERS ROAD ACCORDING TO MAP BOOK 57, PAGE 513 OF THE PUBLIC RECORDS OF POLK COUNTY, FLORIDA AND TO A POINT OF BEGINNING; THENCE SOUTH 00°10'03.61" EAST, ALONG SAID WEST MAINTAINED RIGHT-OF-WAY, A DISTANCE OF 82.52 FEET; THENCE SOUTH 88°32'36.36" WEST, ALONG THE SOUTH LINE AND THE EXTENSION OF A 20.00 FOOT WIDE UTILITY EASEMENT AS RECORDED IN OFFICIAL RECORDS BOOK 7456, PAGE 1732 OF THE PUBLIC RECORDS OF POLK COUNTY, FLORIDA, A DISTANCE OF 57.86 FEET; THENCE NORTH 00°25'11" WEST, ALONG THE WEST LINE AND THE EXTENSION OF A 20.00 FOOT WIDE UTILITY EASEMENT AS RECORDED IN OFFICIAL RECORDS BOOK 7456, PAGE 1736 OF THE PUBLIC RECORDS OF POLK COUNTY, FLORIDA, A DISTANCE OF 84.01 FEET; THENCE SOUTH 89°58'58" EAST, ALONG THE NORTH LINE AND THE EXTENSION OF SAID 20.00 FOOT WIDE UTILITY EASEMENT AS RECORDED IN OFFICIAL RECORDS BOOK 7456, PAGE 1732 OF THE PUBLIC RECORDS OF POLK COUNTY, FLORIDA, A DISTANCE OF 57.73 FEET TO THE POINT OF BEGINNING.

CONTAINS 129.682 ACRES ±



DAVE SCHMITT
ENGINEERING, INC.
12301 LAKEWOOD MILL ROAD
SUITE 341
ORLANDO, FL 32828
407-207-4008 FAX 407-207-5009
Certification of Authorization #21271

CONTRACTOR NAME & #
I hereby state that the "Materials" were furnished to me by the contractor listed below, or an employee or agent of the contractor, and believe them to be in accordance with my knowledge of what was actually ordered. The state hereof is made upon the information contained herein.
Contractor: _____
Date: _____
Notarized without the signature and the original issued seal of a Florida Registered Engineer.

REVISIONS		
DATE	BY	DESCRIPTION

DAVE M. SCHMITT
FLORIDA REG. NUMBER
48274
LEGAL DESCRIPTION
HUNT CLUB GROVE - NORTH CDD

DATE: MAR. 2022
PROJECT: _____
DRAWN BY: PD
CHECKED BY: CMS
SCALE: MTS
SHEET: 2A

LEGAL DESCRIPTION

LEGAL DESCRIPTION

The land referred to herein below is situated in the County of Polk, State of Florida, and described as follows:

SE 1/4 of SW 1/4 AND SW 1/4 of SW 1/4, lying East of the Atlantic Coast Line Railroad right-of-way, LESS AND EXCEPT road rights-of-way, in Section 7, Township 30 South, Range 28 East, Polk County, Florida.

and

The West 1/2 of the Northeast 1/4 of the Northwest 1/4 of Section 18, Township 30 South, Range 28 East, Polk County, Florida. LESS right-of-way for the Atlantic Coast Line Railroad Company as described in a Deed recorded in Deed Book 101, Page 144, Public Records of Polk County, Florida.

and

That part of the Northwest 1/4 of the Northwest 1/4, of Section 18, Township 30 South, Range 28 East, Polk County, Florida, lying East of C.S.X. Transportation Inc. Railroad Right-of-Way together with any and all rights set forth in that certain easement dated July 5, 1996 and recorded July 30, 1996 in OR Book 3710, Page 2206, public records of Polk County, Florida.

BEING MORE PARTICULARLY DESCRIBED AS:

Commence at the Southeast corner of the Southwest 1/4 of Section 07, Township 30 South, Range 28 East also being the Northeast corner of the Northwest 1/4 of Section 18, Township 30 South, Range 28 East, Polk County, Florida thence South 88°38'01" West, along the South line of the Southwest 1/4 of said Section 07 and along the North line of the Northwest 1/4 of said Section 18, a distance of 672.84 feet to a POINT OF BEGINNING; thence South 00°38'13" East, along the East line of the West 1/2 of the Northeast 1/4 of the Northwest 1/4 of said Section 18, a distance of 1,324.58 feet to a point on the South line of said Northeast 1/4 of the Northwest 1/4 of said Section 18; thence South 88°42'48" West, along said South line of the Northeast 1/4 of the Northwest 1/4 of said Section 18, a distance of 170.51 feet to a point on the Easterly right-of-way line of CXS Transportation Incorporated and Florida Midland Railroad per Map V3F FLA-5; thence North 46°04'08" West, along said Easterly right-of-way line, a distance of 2,751.40 feet to a point on the East right-of-way line of State Road 17A per ORB 4467, PG 85 and MB 7, PG 339, of the Public Records of Polk county, Florida, also being County road 17B and 11th Street; thence along said East right-of-way line the following five (5) courses: North 01°45'57" East a distance of 24.67 feet; thence North 87°33'26" East a distance of 52.95 feet; thence North 00°31'32" West a distance of 100.01 feet; thence North 00°13'09" East, a distance of 42.12 feet; thence South 89°51'33" East a distance of 16.40 feet; thence North 00°08'27" East a distance of 508.21 feet to a point on the South right-of-way line of Post Salter Road per ORG 789, PG 17 of the Public Records of Polk County, Florida; thence North 88°36'40" East, along said South right-of-way line plus parallel to and 25.00 feet South of the North line of the South 1/2 of the Southwest 1/4 of said Section 07, a distance of 2,775.93 feet to a point on the West right-of-way line of Hunt Brothers Road per Map Book 57, PG 313 of the Public Records of Polk County, Florida; thence along said West right-of-way line the following ten (10) courses: South 00°49'28" East a distance of 47.71 feet; thence South 00°18'10" West a distance of 100.00 feet; thence South 00°16'13" East a distance of 100.00 feet; thence South 00°18'10" West a distance of 100.00 feet; thence South 00°16'13" East a distance of 100.00 feet; thence South 00°18'10" West a distance of 100.00 feet; thence South 00°50'36" East a distance of 100.02 feet; thence South 00°45'41" East a distance of 59.32 feet to a point on said South line of the Southwest 1/4 of said Section 07; thence South 88°38'01" West, along said South line of the Southwest 1/4 of said Section 07, a distance of 662.86 feet to the POINT OF BEGINNING.

Contains 104.359 Acres ±



DAVE SCHMITT
ENGINEERING, INC.
12301 LAKE UNDERHILL ROAD
ORLANDO, FL 32839
407-207-5008 • FAX 407-207-5089
Certification of Authorization # 27471

CONTRACTOR "AS-BUILT" STATEMENT
I hereby state that the "As-Built" drawing is true to the construction I have made, I, or my employees under my direct supervision, have made. The "As-Built" drawing is true to the construction I have made, I, or my employees under my direct supervision, have made. The "As-Built" drawing is true to the construction I have made, I, or my employees under my direct supervision, have made. This statement is based upon the observations of my knowledge while the work was being constructed. 

DATE	BY	DESCRIPTION

DAVE M. SCHMITT
FLORIDA REG. NUMBER
48274

LEGAL DESCRIPTION
HUNT CLUB GROVE - SOUTH CDD

DATE: MAR. 2022
PROJECT NO.:
DRAWN BY: PD
CHECKED BY: DMS
SCALE: NTS
SHEET: 28

[THIS PAGE INTENTIONALLY LEFT BLANK]

**PRELIMINARY SUPPLEMENTAL
ASSESSMENT METHODOLOGY
FOR ASSESSMENT AREA TWO**

**FOR
HUNT CLUB GROVE
COMMUNITY DEVELOPMENT DISTRICT**

Date: January 13, 2026

Prepared by

**Governmental Management Services - Central Florida, LLC
219 E. Livingston Street
Orlando, FL 32801**



Volume 5 – 1/13/2026

Table of Contents

1.0 Introduction	3
1.1 Purpose	3
1.2 Background.....	3
1.3 Special Benefits and General Benefits	4
1.4 Requirements of a Valid Assessment Methodology	5
1.5 Special Benefits Exceed the Costs Allocated	5
2.0 Assessment Methodology	5
2.1 Overview.....	5
2.2 Allocation of Debt.....	6
2.3 Allocation of Benefit.....	6
2.4 Lienability Test: Special and Peculiar Benefit to the Property	7
2.5 Lienability Test: Reasonable and Fair Apportionment of the Duty to Pay Non-Ad Valorem Assessments.....	7
3.0 True-Up Mechanism.....	8
4.0 Assessment Roll	8
5.0 Appendix	9
Table 1: Development Program.....	9
Table 2: Infrastructure Cost Estimates	10
Table 3: Bond Sizing.....	11
Table 4: Allocation of Benefit.....	12
Table 5: Allocation of Benefit/Total Par Debt to Each Product Type	13
Table 6: Par Debt and Annual Assessments	14
Table 7: Preliminary Assessment Roll.....	15

GMS-CF, LLC does not represent the Hunt Club Grove Community Development District as a Municipal Advisor or Securities Broker nor is GMS-CF, LLC registered to provide such services as described in Section 15B of the Securities and Exchange Act of 1934, as amended. Similarly, GMS-CF, LLC does not provide the Hunt Club Grove Community Development District with financial advisory services or offer investment advice in any form.

1.0 Introduction

The Hunt Club Grove Community Development District is a local unit of special-purpose government organized and existing under Chapter 190, Florida Statutes (the “District”), as amended. The District plans to issue approximately \$3,845,000 of tax exempt bonds (the “Assessment Area Two Bonds”) for the purpose of financing certain public infrastructure improvements within an assessment area of the District (“Assessment Area Two”) described in the Second Supplemental Engineer’s Report dated July 29, 2025, prepared by Dave Schmitt Engineering, Inc. (the “District Engineer”), as may be amended or supplemented from time to time (the “Engineer’s Report”). The District anticipates the construction or acquisition of public infrastructure improvements consisting of public infrastructure improvements that benefit property owners within Assessment Area Two of the District (the “AA2 Project”).

1.1 Purpose

This Preliminary Supplemental Assessment Methodology Report for Assessment Area Two (the “Supplemental Assessment Report”) supplements the Master Assessment Methodology dated November 2, 2023 (the “Master Report”), and provides for an assessment methodology for allocating the debt to be incurred by the District for benefit of properties within Assessment Area Two. This Supplemental Assessment Report allocates the debt to assessable properties based on the special benefits each receives from the AA2 Project. This Supplemental Assessment Report is designed to conform to the requirements of Chapters 190 and 170, Florida Statutes with respect to special assessments and is consistent with our understanding of case law on this subject.

The District has imposed non ad valorem special assessments on the benefited lands within Assessment Area Two based on the Master Report and this Supplemental Assessment Report. It is anticipated that all of the proposed special assessments will be collected through the Uniform Method of Collection described in Chapter 197.3632, Florida Statutes or any other legal means of collection available to the District. It is not the intent of this Supplemental Assessment Report to address any other assessments, if applicable, that may be levied by the District, a homeowner’s association, or any other unit of government.

1.2 Background

The District currently includes approximately 234.04 acres of land located within the City of Lake Wales, Polk County, Florida. Assessment Area Two contains 223 platted residential units (herein the “AA2 Development Program”). The components of the AA2 Development Program are depicted in Table 1. It should be noted that the current land use plan may change, and this report is designed to address any changes and may be modified accordingly.

The AA2 Project will provide facilities that benefit the assessable property within Assessment Area Two of the District. The AA2 Project is delineated in the Engineer's Report. Specifically, the District may construct and acquire any element of the AA2 Project identified in the Engineer's Report. The acquisition and construction costs are summarized in Table 2.

The assessment methodology is a four-step process.

1. The District Engineer must first determine the public infrastructure improvements that may be provided by the District as part of the AA2 Project and the associated costs.
2. The District Engineer determines the assessable acres that benefit from the District's AA2 Project.
3. A calculation is made to determine the costs to implement the AA2 Project, together with financing costs and costs of issuance of the Assessment Area Two Bonds necessary to acquire or construct the AA2 Project.
4. Since Assessment Area Two is fully platted step 2 is not applicable and the amount determined in step 3 will be assigned to each of the benefited properties based on the number and type of platted units.

1.3 Special Benefits and General Benefits

Improvements undertaken by the District for the AA2 Project create special and peculiar benefits to the assessable property within Assessment Area Two, different in kind and degree than general benefits, of the lands within the District outside of Assessment Area Two or to the public at large.

The implementation of the AA2 Project enables properties within Assessment Area Two to be developed. Without the District's AA2 Project, there would be no infrastructure to support development of land within Assessment Area Two.

The general public and property owners outside of Assessment Area Two within the District may benefit from the provision of the District's AA2 Project, however, those benefits will be incidental to the District's AA2 Project, which is designed solely to meet the needs of property within Assessment Area Two. Properties outside the District boundaries and outside Assessment Area Two do not depend upon the District's AA2 Project. The property owners within Assessment Area Two are therefore receiving special benefits not received by those outside the District's boundaries and outside of Assessment Area Two.

1.4 Requirements of a Valid Assessment Methodology

There are two requirements under Florida law for a valid special assessment:

- 1) The properties must receive a special benefit from the improvements being paid for.
- 2) The assessments must be fairly and reasonably allocated to the properties being assessed.

Florida law provides for a wide application of special assessments that meet these two characteristics of special assessments.

1.5 Special Benefits Exceed the Costs Allocated

The special benefits provided to the property owners within Assessment Area Two of the District are greater than the costs associated with providing these benefits. The District Engineer estimates that the District's AA2 will cost approximately \$11,137,622. The District's Underwriter has determined that financing costs required to fund a portion of the AA2 Project, the cost of issuance of the Assessment Area Two Bonds, and the funding of the debt service reserve account, will be \$3,845,000. The remaining costs required to complete the AA2 Project not funded with the proceeds of the Assessment Area Two Bonds will be completed by Lennar Homes, LLC (herein the "Developer").

2.0 Assessment Methodology

2.1 Overview

The District plans to issue \$3,845,000 in Assessment Area Two Bonds to fund a portion of the District's AA2 Project, provide funding for a debt service reserve account, and paying cost of issuance associated with the Bonds. It is the purpose of this Supplemental Assessment Report to allocate the \$3,845,000 in debt to the properties within Assessment Area Two benefiting from the AA2 Project.

Table 1 identifies the land uses planned by the Developer of within Assessment Area Two. The costs of the AA2 Project needed to support the AA2 Development Program are described in detail in the Engineer's Report and are estimated to cost \$11,137,622 and are outlined in Table 2. The portion of the AA2 Project costs to be funded by the Assessment Area Two Bonds was estimated by the District's Underwriter to total \$3,845,000. Table 3 shows the breakdown of the Assessment Area Two Bond sizing.

2.2 Allocation of Debt

Allocation of Assessment Area Two Bond debt, as described earlier, will not be finalized until the final number and type of lots is determined and the AA2

Development Program is completed. The portion of the AA2 Project funded by Assessment Area Two Bonds benefits all of the platted units within Assessment Area Two.

The apportionment of Assessment Area Two Bond debt determines the initial "Special Assessment" amounts that will be assigned to the platted properties. A fair and reasonable methodology allocates Assessment Area Two Bond debt incurred by the District proportionately to the properties receiving the special benefits. All of the platted units within Assessment Area Two of the District will benefit from the AA2 Project.

Once platting (or re-platting) or recording of declaration of condominium, ("Assigned Properties") has begun, the Special Assessments are levied to the Assigned Properties based on the benefits they receive on a per lot basis. The property that has not been platted, assigned development rights or subjected to a declaration of condominium, will continue to be assessed on a per acre basis ("Unassigned Properties"). Once the Assessment Area Two Development Program is completed and the debt relating to the Assessment Area Two Bonds will be allocated to the planned 223 residential units, as depicted in Table 5 and Table 6. If there are changes to the Assessment Area Two Development Program, a true up of the Special Assessments will be calculated to determine if a debt reduction or true-up payment from the Developer is required. The process is outlined in Section 3.0. Notwithstanding the foregoing, it should be noted all 223 lots have been platted.

In order for debt service assessment levels to be consistent with market conditions, Developer contributions are recognized. This is reflected on Table 5. Based on the product type and number of units anticipated to absorb a certain amount of the Assessment Area Two Bond principal, it is estimated that the District will recognize a Developer contribution equal to \$535,000 in eligible infrastructure.

Until all the land within Assessment Area Two has been platted and sold, the Special Assessments on the portion of the land that has not been platted and sold are not fixed and determinable. The reasons for this are (1) until the lands are platted, the number of developable acres within each tract against which the Special Assessments are levied is not determined; (2) the lands are subject to re-plat, which may result in changes in development density and product type; and (3) until the lands are sold it is unclear of the timing of the absorptions. Only after the property has been platted and sold will the developable acreage be determined, the final plat be certain, the developable density known, the product types be confirmed, and the timing of the sales solidified.

The assignment of debt in this Supplemental Assessment Report sets forth the process by which debt is apportioned. As mentioned herein, this Assessment Report may be supplemented from time to time.

2.3 Allocation of Benefit

The AA2 Project consists of stormwater management systems, utilities (lift stations, water, & sewer), site preparation/internal roadway & Post Salter Road (off-site), hardscapes, landscapes, & irrigation, open space, ponds, and amenities, professional services and permitting, and contingency. There are two residential product types within the planned development as reflected in Table 1. Both residential product types have been assigned one equivalent residential unit ("ERU"), in accordance with the Master Report for a single family product type. Notwithstanding the assignment of one (1) ERU for both product types, the annual Special Assessments for each product type has been determined by allocating developer contributions to each product type as shown on Table 5. The costs of the AA2 Project for Assessment Area Two is reflected in Table 2. There may be other improvements constructed in Assessment Area Two, but not funded by the Assessment Area Two Bonds. It is contemplated that the Developer will fund these costs and may be reimbursed from a future bond issue. Table 4 shows the allocation of benefit to the particular land uses. It is important to note that the benefit derived from the AA2 Project on the particular units exceeds the cost that the units will be paying for such benefits.

2.4 Lienability Test: Special and Peculiar Benefit to the Property

Construction or acquisition by the District of the AA2 Project will provide several types of systems, facilities and services for its residents. These include stormwater management systems, utilities (lift stations, water, & sewer), site preparation/internal roadway & Post Salter Road (off-site), hardscapes, landscapes, & irrigation, open space, ponds, and amenities, professional services and permitting, and contingency. These public improvements accrue in differing amounts and are somewhat dependent on the type of land use receiving the special benefits peculiar to those properties, which flow from the logical relationship of the improvements to the properties.

For the provision of AA2 Project relating to the AA2 Development Program, the special and peculiar benefits are:

- 1) the added use of the property,
- 2) added enjoyment of the property, and
- 3) the probability of increased marketability and value of the property.

These special and peculiar benefits are real and ascertainable but are not yet capable of being calculated as to value with mathematical certainty. However, each is more valuable than either the cost of, or the actual Special Assessments levied for the improvement or the debt as allocated.

2.5 Lienability Test: Reasonable and Fair Apportionment of the Duty to Pay Non-Ad Valorem Assessments

A reasonable estimate of the proportion of special and peculiar benefits of the AA2 Project is delineated in Table 5 (expressed as Allocation of Par Debt per Product Type).

The determination has been made that the duty to pay the Special Assessments is fairly and reasonably apportioned because the special and peculiar benefits to the property within Assessment Area Two derived from the acquisition or construction of the AA2 Project have been apportioned to the property according to reasonable estimates of the special and peculiar benefits provided consistent with the land use categories.

Accordingly, no acre or parcel of property within the boundaries of Assessment Area Two within the District will have a lien for the payment of any Special Assessment more than the determined special benefit peculiar to that property and therefore, the Assessment Area Two Bond debt allocation will not be increased more than the debt allocation set forth in this Assessment Report.

In accordance with the benefit allocation suggested for the product types in Table 4, a total Assessment Area Two Bond debt per unit and an annual assessment per unit have been calculated for each product type (Table 6). These amounts represent the preliminary anticipated per unit debt allocation assuming all anticipated units are built and sold as planned, and a portion of the AA2 Project is developed or acquired and financed by the District.

3.0 True Up Mechanism

Although the District does not process plats, declaration of condominiums, site plans or revisions thereto for the Developer, it does have an important role to play during the course of platting, re-platting and site planning. Whenever a plat, re-plat declaration of condominium or site plan is processed, the District must allocate a portion of its Assessment Area Two Bond debt to the property according to this Supplemental Assessment Report outlined herein. In addition, the District must also prevent any buildup of debt on Unassigned Property. Otherwise, the land could be fully conveyed and/or platted without all of the debt being allocated. To preclude this, at the time Unassigned Properties become Assigned Properties, the District will determine the amount of anticipated assessment revenue that remains on the Unassigned Properties, taking into account the proposed plat or re-plat, or site plan approval. If the total anticipated assessment revenue to be generated from the Assigned and Unassigned Properties is greater than or equal to the maximum annual debt service for the Assessment Area Two Bonds, then no debt reduction or true-up payment is required. In the case that the revenue generated is less than the required amount then a debt reduction or true-up payment by the Developer in the amount necessary to reduce the par amount of the outstanding Assessment Area Two Bonds

plus accrued interest to a level that will be supported by the new net annual debt service assessments will be required. Notwithstanding any of the foregoing, as of the date of this Supplemental Assessment Report, all of the planned 223 residential units have been platted. It is however recognized that the Developer may re-plat until the homes are sold.

4.0 Assessment Roll

The District will distribute the Special Assessment liens to the 223 platted residential lots within Assessment Area Two. If the land use plan changes, then the District will update Table 6 to reflect the changes. As a result, the Special Assessment liens are neither fixed nor are they determinable with certainty on any acre of land in the District prior to the time all Assigned Properties become known. The current assessment roll is depicted in Table 7.

TABLE 1
 HUNT CLUB GROVE COMMUNITY DEVELOPMENT DISTRICT
 AA2 DEVELOPMENT PROGRAM
 SUPPLEMENTAL ASSESSMENT METHODOLOGY FOR ASSESSMENT AREA TWO

Product Types	No. of Units *	Totals	ERUs per Unit (1)(2)	Total ERUs(2)
Single Family 40'	136	136	1.00	136
Single Family 50'	87	87	1.00	87
Total Units	223	223		223

* Unit mix is subject to change based on marketing and other factors

(1) Benefit is allocated on an ERU basis; based on density of planned development, with a Single Family unit equal to 1 ERU

(2) See Table 5 recognizing developer contributions in order to target assessment levels per product type.

Prepared by: Governmental Management Services - Central Florida, LLC

TABLE 2

HUNT CLUB GROVE COMMUNITY DEVELOPMENT DISTRICT
 INFRASTRUCTURE COST ESTIMATES
 SUPPLEMENTAL ASSESSMENT METHODOLOGY FOR ASSESSMENT AREA TWO

Assessment Area Two Project ("AA2 Project") (1)	Total Cost Estimate
Stormwater Management Systems	\$ 902,098
Utilities (Lift Stations, Water, & Sewer)	\$ 2,548,696
Site Preparation/Internal Roadway & Post Salter Rd (off-site)	\$ 962,762
Hardscapes, Landscapes, and Irrigation	\$ 2,677,793
Open Space, Ponds, and Amenities	\$ 2,547,054
Professional Services and Permitting	\$ 347,820
10% Contingency	\$ 1,151,399
Total	\$ 11,137,622

(1) A detailed description of these improvements is provided in the Second Supplemental Engineer's Report dated July 29, 2025

Prepared by: Governmental Management Services - Central Florida, LLC

TABLE 3
 HUNT CLUB GROVE COMMUNITY DEVELOPMENT DISTRICT
 BOND SIZING
 SUPPLEMENTAL ASSESSMENT METHODOLOGY FOR ASSESSMENT AREA TWO

Description	Total
Construction Funds	\$ 3,424,726
Debt Service Reserve	\$ 66,474
Underwriters Discount	\$ 153,800
Cost of Issuance	\$ 200,000
Par Amount*	\$ 3,845,000

Bond Assumptions:

Average Coupon	5.55%
Amortization	30 years
Capitalized Interest	None
Debt Service Reserve	25% Max Annual D/S
Underwriters Discount	2%

*Preliminary, subject to change

Prepared by: Governmental Management Services - Central Florida, LLC

TABLE 4

HUNT CLUB GROVE COMMUNITY DEVELOPMENT DISTRICT

ALLOCATION OF BENEFIT

SUPPLEMENTAL ASSESSMENT METHODOLOGY FOR ASSESSMENT AREA TWO

Product Types	No. of Units *	ERU Factor	Total ERUs	% of Total ERUs	Total Improvements	
					Costs Per Product Type	Improvement Costs Per Unit
Single Family 40'	136	1.00	136	60.99%	\$6,792,451	\$49,944
Single Family 50'	87	1.00	87	39.01%	\$4,345,171	\$49,944
Totals	223		223	100.00%	\$11,137,622	

* Unit mix is subject to change based on marketing and other factors

Prepared by: Governmental Management Services - Central Florida, LLC

TABLE 5

HUNT CLUB GROVE COMMUNITY DEVELOPMENT DISTRICT
 ALLOCATION OF TOTAL BENEFIT/PAR DEBT TO EACH PRODUCT TYPE
 SUPPLEMENTAL ASSESSMENT METHODOLOGY FOR ASSESSMENT AREA TWO

Product Types	No. of Units *	Total Improvements		Allocation of			Allocation of Par	
		Costs Per Product	Type	Debt Per Product	Type	Developer Contributions**	Debt Per Product	Type
Single Family 40'	136	\$ 6,792,451.09	\$ 2,671,210.76	\$ (534,663.26)	\$ 2,136,547.50	\$ 15,709.91		
Single Family 50'	87	\$ 4,345,170.91	\$ 1,708,789.24	\$ (336.74)	\$ 1,708,452.50	\$ 19,637.39		
Totals	223	\$ 11,137,622.00	\$ 4,380,000.00	\$ (535,000.00)	\$ 3,845,000.00			

* Unit mix is subject to change based on marketing and other factors

** In order for debt service assessment levels to be consistent with the market conditions, developer contributions are recognized. Based on the product type and number of units anticipated to absorb the Bond Principal, it is estimated that the CDD will recognize a developer contribution equal to \$535,000 in eligible infrastructure.

Prepared by: Governmental Management Services - Central Florida, LLC

TABLE 6

HUNT CLUB GROVE COMMUNITY DEVELOPMENT DISTRICT

PAR DEBT AND ANNUAL ASSESSMENTS FOR EACH PRODUCT TYPE

SUPPLEMENTAL ASSESSMENT METHODOLOGY FOR ASSESSMENT AREA TWO

Product Types	No. of Units *	Allocation of Par Debt Per Product Type		Maximum Annual Debt Service	Net Annual Debt Assessment	If Paid in November		Gross Annual Debt Assessment Per Unit (1)
		Total Par Debt	Per Unit			- Annual Debt Assessment Per Unit		
Single Family 40'	136	\$2,136,547.50	\$15,709.91	\$147,750.40	\$1,086.40	\$1,120.00		\$1,168.17
Single Family 50'	87	\$1,708,452.50	\$19,637.39	\$118,146.00	\$1,358.00	\$1,400.00		\$1,460.22
Totals	223	\$3,845,000.00		\$265,896.40				

(1) This amount includes 7% for collection fees and early payment discounts when collected on the Polk County Tax Bill

* Unit mix is subject to change based on marketing and other factors

Prepared by: Governmental Management Services - Central Florida, LLC

TABLE 7

HUNT CLUB GROVE COMMUNITY DEVELOPMENT DISTRICT

PRELIMINARY ASSESSMENT ROLL

SUPPLEMENTAL ASSESSMENT METHODOLOGY FOR ASSESSMENT AREA TWO

Owner	Property*	Units	Product Type	Total Par Debt Allocated	Net Annual Debt Assessment Allocation	Gross Annual Debt Assessment Allocation (1)
TPG AG EHC III LEN MULTI STATE 6 LLC	28-30-07-940857-000010	1	50'	\$19,637.39	\$1,358.00	\$1,460.22
TPG AG EHC III LEN MULTI STATE 6 LLC	28-30-07-940857-000020	1	50'	\$19,637.39	\$1,358.00	\$1,460.22
TPG AG EHC III LEN MULTI STATE 6 LLC	28-30-07-940857-000030	1	50'	\$19,637.39	\$1,358.00	\$1,460.22
LENNAR HOMES LLC	28-30-07-940857-000040	1	50'	\$19,637.39	\$1,358.00	\$1,460.22
TPG AG EHC III LEN MULTI STATE 6 LLC	28-30-07-940857-000050	1	50'	\$19,637.39	\$1,358.00	\$1,460.22
LENNAR HOMES LLC	28-30-07-940857-000060	1	50'	\$19,637.39	\$1,358.00	\$1,460.22
LENNAR HOMES LLC	28-30-07-940857-000070	1	50'	\$19,637.39	\$1,358.00	\$1,460.22
LENNAR HOMES LLC	28-30-07-940857-000080	1	50'	\$19,637.39	\$1,358.00	\$1,460.22
LENNAR HOMES LLC	28-30-07-940857-000090	1	50'	\$19,637.39	\$1,358.00	\$1,460.22
LENNAR HOMES LLC	28-30-07-940857-000100	1	50'	\$19,637.39	\$1,358.00	\$1,460.22
TPG AG EHC III LEN MULTI STATE 6 LLC	28-30-07-940857-000550	1	50'	\$19,637.39	\$1,358.00	\$1,460.22
TPG AG EHC III LEN MULTI STATE 6 LLC	28-30-07-940857-000560	1	50'	\$19,637.39	\$1,358.00	\$1,460.22
TPG AG EHC III LEN MULTI STATE 6 LLC	28-30-07-940857-000570	1	50'	\$19,637.39	\$1,358.00	\$1,460.22
TPG AG EHC III LEN MULTI STATE 6 LLC	28-30-07-940857-000580	1	50'	\$19,637.39	\$1,358.00	\$1,460.22
TPG AG EHC III LEN MULTI STATE 6 LLC	28-30-07-940857-000590	1	50'	\$19,637.39	\$1,358.00	\$1,460.22
TPG AG EHC III LEN MULTI STATE 6 LLC	28-30-07-940857-000600	1	50'	\$19,637.39	\$1,358.00	\$1,460.22
TPG AG EHC III LEN MULTI STATE 6 LLC	28-30-07-940857-000610	1	50'	\$19,637.39	\$1,358.00	\$1,460.22
TPG AG EHC III LEN MULTI STATE 6 LLC	28-30-07-940857-000620	1	50'	\$19,637.39	\$1,358.00	\$1,460.22
TPG AG EHC III LEN MULTI STATE 6 LLC	28-30-07-940857-000630	1	50'	\$19,637.39	\$1,358.00	\$1,460.22
TPG AG EHC III LEN MULTI STATE 6 LLC	28-30-07-940857-000640	1	50'	\$19,637.39	\$1,358.00	\$1,460.22
TPG AG EHC III LEN MULTI STATE 6 LLC	28-30-07-940857-000650	1	50'	\$19,637.39	\$1,358.00	\$1,460.22
TPG AG EHC III LEN MULTI STATE 6 LLC	28-30-07-940857-000660	1	50'	\$19,637.39	\$1,358.00	\$1,460.22
TPG AG EHC III LEN MULTI STATE 6 LLC	28-30-07-940857-000670	1	50'	\$19,637.39	\$1,358.00	\$1,460.22
TPG AG EHC III LEN MULTI STATE 6 LLC	28-30-07-940857-000680	1	50'	\$19,637.39	\$1,358.00	\$1,460.22
TPG AG EHC III LEN MULTI STATE 6 LLC	28-30-07-940857-000690	1	50'	\$19,637.39	\$1,358.00	\$1,460.22
TPG AG EHC III LEN MULTI STATE 6 LLC	28-30-07-940857-000700	1	50'	\$19,637.39	\$1,358.00	\$1,460.22
TPG AG EHC III LEN MULTI STATE 6 LLC	28-30-07-940857-000710	1	50'	\$19,637.39	\$1,358.00	\$1,460.22
TPG AG EHC III LEN MULTI STATE 6 LLC	28-30-07-940857-000720	1	50'	\$19,637.39	\$1,358.00	\$1,460.22
TPG AG EHC III LEN MULTI STATE 6 LLC	28-30-07-940857-000730	1	50'	\$19,637.39	\$1,358.00	\$1,460.22
TPG AG EHC III LEN MULTI STATE 6 LLC	28-30-07-940857-000740	1	50'	\$19,637.39	\$1,358.00	\$1,460.22

Owner	Property*	Units	Product Type	Total Par Debt Allocated	Net Annual Debt Assessment	Gross Annual Debt Assessment
					Allocation	Allocation (1)
TPG AG EHC III LEN MULTI STATE 6 LLC	28-30-07-940857-002500	1	40'	\$15,709.91	\$1,086.40	\$1,168.17
TPG AG EHC III LEN MULTI STATE 6 LLC	28-30-07-940857-002510	1	40'	\$15,709.91	\$1,086.40	\$1,168.17
TPG AG EHC III LEN MULTI STATE 6 LLC	28-30-07-940857-002520	1	40'	\$15,709.91	\$1,086.40	\$1,168.17
TPG AG EHC III LEN MULTI STATE 6 LLC	28-30-07-940857-002530	1	40'	\$15,709.91	\$1,086.40	\$1,168.17
TPG AG EHC III LEN MULTI STATE 6 LLC	28-30-07-940857-002540	1	40'	\$15,709.91	\$1,086.40	\$1,168.17
TPG AG EHC III LEN MULTI STATE 6 LLC	28-30-07-940857-002550	1	40'	\$15,709.91	\$1,086.40	\$1,168.17
TPG AG EHC III LEN MULTI STATE 6 LLC	28-30-07-940857-002560	1	40'	\$15,709.91	\$1,086.40	\$1,168.17
TPG AG EHC III LEN MULTI STATE 6 LLC	28-30-07-940857-002570	1	40'	\$15,709.91	\$1,086.40	\$1,168.17
TPG AG EHC III LEN MULTI STATE 6 LLC	28-30-07-940857-002580	1	40'	\$15,709.91	\$1,086.40	\$1,168.17
TPG AG EHC III LEN MULTI STATE 6 LLC	28-30-07-940857-002590	1	40'	\$15,709.91	\$1,086.40	\$1,168.17
TPG AG EHC III LEN MULTI STATE 6 LLC	28-30-07-940857-002600	1	40'	\$15,709.91	\$1,086.40	\$1,168.17
TPG AG EHC III LEN MULTI STATE 6 LLC	28-30-07-940857-002610	1	40'	\$15,709.91	\$1,086.40	\$1,168.17
TPG AG EHC III LEN MULTI STATE 6 LLC	28-30-07-940857-002620	1	40'	\$15,709.91	\$1,086.40	\$1,168.17
TPG AG EHC III LEN MULTI STATE 6 LLC	28-30-07-940857-002630	1	40'	\$15,709.91	\$1,086.40	\$1,168.17
TPG AG EHC III LEN MULTI STATE 6 LLC	28-30-07-940857-002640	1	40'	\$15,709.91	\$1,086.40	\$1,168.17
TPG AG EHC III LEN MULTI STATE 6 LLC	28-30-07-940857-002650	1	40'	\$15,709.91	\$1,086.40	\$1,168.17
TPG AG EHC III LEN MULTI STATE 6 LLC	28-30-07-940857-002660	1	40'	\$15,709.91	\$1,086.40	\$1,168.17
TPG AG EHC III LEN MULTI STATE 6 LLC	28-30-07-940857-002670	1	40'	\$15,709.91	\$1,086.40	\$1,168.17
Totals		223		\$3,845,000.00	\$265,896.40	\$285,910.11

(1) This amount includes 7% to cover collection fees and early payment discounts when collected utilizing the uniform method.

Annual Assessment Periods	30
Average Coupon Rate (%)	5.55%
Maximum Annual Debt Service	\$265,896

Prepared by: Governmental Management Services - Central Florida, LLC

APPENDIX E

PROPOSED FORM OF CONTINUING DISCLOSURE AGREEMENT

[THIS PAGE INTENTIONALLY LEFT BLANK]

CONTINUING DISCLOSURE AGREEMENT

This Continuing Disclosure Agreement (this "Disclosure Agreement") dated _____, 2026 is executed and delivered by the Hunt Club Grove Community Development District (the "Issuer" or the "District"), Lennar Homes, LLC, a Florida limited liability company (the "Developer"), JEN Holdco 24 LLC, a Delaware limited liability company (the "Land Bank"), and Governmental Management Services – Central Florida, LLC, Orlando, Florida, as dissemination agent (together with its successors and assigns, the "Dissemination Agent") in connection with the Issuer's Special Assessment Bonds, Series 2026 (Assessment Area Two) (the "Bonds"). The Bonds are secured pursuant to a Master Trust Indenture dated as of June 1, 2024 (the "Master Indenture") and a Second Supplemental Trust Indenture dated as of January 1, 2026 (the "Second Supplemental Indenture" and, together with the Master Indenture, the "Indenture"), each entered into by and between the Issuer and U.S. Bank Trust Company, National Association, a national banking association duly organized and existing under the laws of the United States and having a designated corporate trust office initially in Fort Lauderdale, Florida, as trustee (the "Trustee"). The Issuer, the Developer, the Land Bank and the Dissemination Agent covenant and agree as follows:

1. **Purpose of this Disclosure Agreement.** This Disclosure Agreement is being executed and delivered by the Issuer, the Developer, the Land Bank, and the Dissemination Agent for the benefit of the Beneficial Owners (as defined herein) of the Bonds and to assist the Participating Underwriter (as defined herein) of the Bonds in complying with the Rule (as defined herein). The Issuer, the Developer and the Land Bank have no reason to believe that this Disclosure Agreement does not satisfy the requirements of the Rule and the execution and delivery of this Disclosure Agreement is intended to comply with the Rule. To the extent it is later determined by a court of competent jurisdiction, a governmental regulatory agency, or an attorney specializing in federal securities law, that the Rule requires the Issuer, the Developer or the Land Bank to provide additional information, the Issuer, the Developer and Land Bank, as applicable, each agree to promptly provide such additional information.

The provisions of this Disclosure Agreement are supplemental and in addition to the provisions of the Indenture with respect to reports, filings and notifications provided for therein, and do not in any way relieve the Issuer, the Trustee or any other person of any covenant, agreement or obligation under the Indenture (or remove any of the benefits thereof) nor shall anything herein prohibit the Issuer, the Trustee or any other person from making any reports, filings or notifications required by the Indenture or any applicable law.

2. **Definitions.** Capitalized terms not otherwise defined in this Disclosure Agreement shall have the meaning assigned in the Rule or, to the extent not in conflict with the Rule, in the Indenture. The following capitalized terms as used in this Disclosure Agreement shall have the following meanings:

"Annual Filing Date" means the date set forth in Section 3(a) hereof by which the Annual Report is to be filed with each Repository.

“Annual Financial Information” means annual financial information as such term is used in paragraph (b)(5)(i)(A) of the Rule and specified in Section 4(a) of this Disclosure Agreement.

“Annual Report” shall mean any Annual Report provided by the Issuer pursuant to, and as described in, Sections 3 and 4 of this Disclosure Agreement.

“Assessment Area Two” shall have the meaning ascribed thereto in the Limited Offering Memorandum.

“Assessments” shall mean the non-ad valorem special assessments pledged to the payment of the Bonds pursuant to the Indenture.

“Audited Financial Statements” means the financial statements (if any) of the Issuer for the prior fiscal year, certified by an independent auditor as prepared in accordance with generally accepted accounting principles or otherwise, as such term is used in paragraph (b)(5)(i) of the Rule and specified in Section 4(a) of this Disclosure Agreement.

“Audited Financial Statements Filing Date” means the date set forth in Section 3(a) hereof by which the Audited Financial Statements are to be filed with each Repository if the same are not included as part of the Annual Report.

“Beneficial Owner” shall mean any person which, (a) has the power, directly or indirectly, to vote or consent with respect to, or to dispose of ownership of, any Bonds (including persons holding Bonds through nominees, depositories or other intermediaries), or (b) is treated as the owner of any Bonds for federal income tax purposes.

“Business Day” means any day other than (a) a Saturday, Sunday or a day on which banks located in the city in which the designated corporate trust office of the Trustee is located are required or authorized by law or executive order to close for business, and (b) a day on which the New York Stock Exchange is closed.

“Disclosure Representative” shall mean (i) as to the Issuer, the District Manager or its designee, or such other person as the Issuer shall designate in writing to the Dissemination Agent from time to time as the person responsible for providing information to the Dissemination Agent; and (ii) as to each entity comprising an Obligated Person (other than the Issuer), the individuals executing this Disclosure Agreement on behalf of such entity or such person(s) as such entity shall designate in writing to the Dissemination Agent from time to time as the person(s) responsible for providing information to the Dissemination Agent.

“Dissemination Agent” shall mean the Issuer or an entity appointed by the Issuer to act in the capacity as Dissemination Agent hereunder, or any successor Dissemination Agent designated in writing by the Issuer pursuant to Section 9 hereof. Governmental Management Services – Central Florida, LLC, Orlando, Florida, has been designated as the initial Dissemination Agent hereunder.

“District Manager” shall mean Governmental Management Services – Central Florida, LLC, Orlando, Florida, and its successors and assigns.

“EMMA” means the Electronic Municipal Market Access system for municipal securities disclosures located at <http://emma.msrb.org/>.

“EMMA Compliant Format” shall mean a format for any document provided to the MSRB (as hereinafter defined) which is in an electronic format and is accompanied by identifying information, all as prescribed by the MSRB.

“Financial Obligation” means a (a) debt obligation, (b) derivative instrument entered into in connection with, or pledged as security or a source of payment for, an existing or planned debt obligation, or (c) guarantee of an obligation or instrument described in either clause (a) or (b). Financial Obligation shall not include municipal securities as to which a final official statement has been provided to the MSRB consistent with the Rule.

“Fiscal Year” shall mean the period commencing on October 1 and ending on September 30 of the next succeeding year, or such other period of time provided by applicable law.

“Limited Offering Memorandum” shall mean the final Limited Offering Memorandum dated _____, 2026, with respect to the Bonds.

“Listed Events” shall mean any of the events listed in Section 6(a) of this Disclosure Agreement.

“MSRB” means the Municipal Securities Rulemaking Board.

“Obligated Person(s)” shall mean, with respect to the Bonds, those person(s) who either generally or through an enterprise fund or account of such persons are committed by contract or other arrangement to support payment of all or a part of the obligations on such Bonds (other than providers of municipal bond insurance, letters of credit, or other liquidity facilities), which person(s) shall include the Issuer, and for the purposes of this Disclosure Agreement, the Developer, and its successors or assigns (excluding homebuyers who are end users), for so long as the Developer or its successors or assigns (excluding homebuyers who are end users) is the owner or optionee (or is responsible for developing, as the case may be) of lands responsible for payment of at least 10% of the Assessments and the Land Bank and its successors or assigns (excluding homebuyers who are end users), for so long as the Land Bank or its successors or assigns (excluding homebuyers who are end users) is the owner or optionee (or is responsible for developing, as the case may be) of lands responsible for payment of at least 10% of the Assessments.

“Participating Underwriter” shall mean FMSbonds, Inc.

“Quarterly Filing Date” shall mean for the quarter ending: (i) March 31, each May 1; (ii) June 30, each August 1; (iii) September 30, each November 1; and (iv) December 31, each February 1 of the following year. The first Quarterly Filing Date shall be August 1, 2026.

“Quarterly Report” shall mean any Quarterly Report provided by any Obligated Person (other than the Issuer) pursuant to, and as described in, Section 5 of this Disclosure Agreement.

“Repository” shall mean each entity authorized and approved by the SEC (as hereinafter defined) from time to time to act as a repository for purposes of complying with the Rule. The Repositories approved by the SEC may be found by visiting the SEC’s website at <http://www.sec.gov/info/municipal/nrmsir.htm>. As of the date hereof, the Repository recognized by the Securities and Exchange Commission for such purpose is the MSRB, which currently accepts continuing disclosure submissions through its EMMA web portal. As used herein, “Repository” shall include the State Repository, if any.

“Rule” shall mean Rule 15c2-12 adopted by the SEC under the Securities Exchange Act of 1934, as the same has and may be amended from time to time.

“SEC” means the Securities and Exchange Commission.

“State” shall mean the State of Florida.

“State Repository” shall mean any public or private repository or entity designated by the State as a state repository for the purposes of the Rule.

3. **Provision of Annual Reports.**

(a) Subject to the following sentence, the Issuer shall provide the Annual Report to the Dissemination Agent no later than one hundred eighty (180) days after the close of the Issuer’s Fiscal Year (the “Annual Filing Date”), commencing with the Annual Report for the Fiscal Year ending September 30, 2026, with the initial Annual Filing Date being March 29, 2027. The Annual Report may be submitted as a single document or as separate documents comprising a package, and may cross-reference other information as provided in Section 4 of this Disclosure Agreement; *provided that* the Audited Financial Statements of the Issuer may be submitted separately from the balance of the Annual Report, and may be submitted in accordance with State law, which currently requires such Audited Financial Statements to be provided up to, but no later than, nine (9) months after the close of the Issuer’s Fiscal Year (the “Audited Financial Statements Filing Date”). The initial Audited Financial Statements Filing Date shall be June 30, 2027. The Issuer shall, or shall cause the Dissemination Agent to, provide to the Repository the components of an Annual Report which satisfies the requirements of Section 4(a) of this Disclosure Agreement within thirty (30) days after same becomes available, but in no event later than the Annual Filing Date or Audited Financial Statements Filing Date, if applicable. If the Issuer’s Fiscal Year changes, the Issuer shall give notice of such change in the same manner as for a Listed Event under Section 6.

(b) If on the fifteenth (15th) day prior to each Annual Filing Date or the Audited Financial Statements Filing Date, as applicable, the Dissemination Agent has not received a copy of the Annual Report or Audited Financial Statements, as applicable, the Dissemination Agent shall contact the Disclosure Representative by telephone and in writing (which may be via email) to remind the Issuer of its undertaking to provide the Annual Report or Audited Financial Statements, as applicable, pursuant to Section 3(a). Upon such reminder, the Disclosure Representative shall either (i) provide the Dissemination Agent with an electronic copy of the Annual Report or the Audited Financial Statements, as applicable, in accordance with Section 3(a) above, or (ii) advise the Dissemination Agent in writing that the Issuer will not

be able to file the Annual Report or Audited Financial Statements, as applicable, within the times required under this Disclosure Agreement, state the date by which the Annual Report or the Audited Financial Statements for such year, as applicable, will be provided and instruct the Dissemination Agent that a Listed Event as described in Section 6(a)(xvii) has occurred and to immediately send a notice to the Repository in substantially the form attached hereto as Exhibit A.

(c) If the Dissemination Agent has not received an Annual Report by 12:00 noon on the first (1st) Business Day following the Annual Filing Date for the Annual Report or the Audited Financial Statements by 12:00 noon on the first (1st) Business Day following the Audited Financial Statements Filing Date for the Audited Financial Statements, then a Listed Event as described in Section 6(a)(xvii) shall have occurred and the Issuer irrevocably directs the Dissemination Agent to immediately send a notice to the Repository in substantially the form attached as Exhibit A.

(d) The Dissemination Agent shall:

(i) determine each year prior to the Annual Filing Date the name, address and filing requirements of the Repository; and

(ii) promptly upon fulfilling its obligations under subsection (a) above, file a notice with the Issuer stating that the Annual Report or Audited Financial Statement has been provided pursuant to this Disclosure Agreement, stating the date(s) it was provided, and listing all Repositories with which it was filed.

(e) All documents, reports, notices, statements, information and other materials provided to the MSRB under this Disclosure Agreement shall be provided in an EMMA Compliant Format.

4. Content of Annual Reports.

(a) Each Annual Report shall contain or incorporate by reference Annual Financial Information with respect to the Issuer, including the following:

(i) The amount of Assessments levied in the District for the most recent prior Fiscal Year.

(ii) The amount of Assessments collected in the District from the property owners during the most recent prior Fiscal Year.

(iii) If available, the amount of delinquencies in the District greater than one hundred fifty (150) days, and, in the event that delinquencies amount to more than ten percent (10%) of the amounts of the Assessments due in any fiscal year, a list of delinquent property owners.

(iv) If available, the amount of tax certificates sold for lands within the District, if any, and the balance, if any, remaining for sale from the most recent Fiscal Year.

(v) All fund balances in all Funds and Accounts for the Bonds. In addition, the Issuer shall provide any Bondholder with this information no more frequently than annually within thirty (30) days of the written request of the Bondholder.

(vi) The total amount of Bonds Outstanding.

(vii) The amount of principal and interest to be paid on the Bonds in the current Fiscal Year.

(viii) The most recent Audited Financial Statements of the Issuer.

(ix) To the extent available, the certified tax roll for the current Fiscal Year (certified in the prior Fiscal Year) that contains the folio numbers, the Assessments to be levied in the then current Fiscal Year (both debt assessments and operation and maintenance assessments broken out separately), the assessed value associated with each folio, and the total assessed value for all of the land within the District.

(b) In the event of any amendment or waiver of a provision of this Disclosure Agreement, a description of such amendment or waiver shall be included in the next Annual Report, and in each case shall include, as applicable, a narrative explanation of the reason for the amendment or waiver and its impact on the type (or, in the case of a change in accounting principles, or the presentation) of financial information or operating data being presented by the Issuer. In addition, if the amendment relates to the accounting principles to be followed in preparing financial statements: (i) notice of such change shall be given in the same manner as for a Listed Event under Section 6(b); and (ii) the Annual Report for the year in which the change is made should present a comparison (in narrative form and also, if feasible, in quantitative form) between the financial statements as prepared on the basis of the new accounting principles and those prepared on the basis of the former accounting principles.

(c) To the extent any of the items set forth in subsections (i) through (vii) above are included in the Audited Financial Statements referred to in subsection (viii) above, they do not have to be separately set forth (unless Audited Financial Statements are being delivered more than 180 days after the close of the Issuer's Fiscal Year pursuant to Section 3(a) hereof). Any or all of the items listed above may be incorporated by reference from other documents, including limited offering memoranda and official statements of debt issues of the Issuer or related public entities, which have been submitted to the MSRB or the SEC. If the document incorporated by reference is a final limited offering memorandum or official statement, it must be available from the MSRB. The Issuer shall clearly identify each such other document so incorporated by reference.

(d) The Issuer agrees to supply, in a timely fashion, any information reasonably requested by the Dissemination Agent that is necessary in order for the Dissemination Agent to carry out its duties under this Disclosure Agreement. The Issuer acknowledges and agrees that the information to be collected and disseminated by the Dissemination Agent will be provided by the Issuer, Obligated Persons and others. The Dissemination Agent's duties do not include authorship or production of any materials, and the Dissemination Agent shall have no

responsibility hereunder for the content of the information provided to it by the Issuer, an Obligated Person or others as thereafter disseminated by the Dissemination Agent.

(e) Any Annual Financial Information containing modified operating data or financial information is required to explain, in narrative form, the reasons for the modification and the impact of the change in the type of operating data or financial information being provided.

(f) The Land Bank and the Developer agree to assist the Issuer and the Dissemination Agent in providing the information necessary to prepare the Annual Report and the applicable Quarterly Reports described below. If the Land Bank or the Developer transfers the lands within Assessment Area Two to an entity which will in turn own or have the option to acquire lands within Assessment Area Two, which lands are responsible for the payment of at least 10% of the Assessments, the Land Bank and the Developer agree to assign and retain, if applicable, their respective obligations set forth herein to their successor in interest.

5. Quarterly Reports.

(a) The Dissemination Agent shall, no later than (10) days prior to the end of each calendar quarter commencing with the calendar quarter ending June 30, 2026, provide a written request to the Land Bank and the Developer to provide the corresponding Quarterly Report and, upon receipt of such request, each of the Land Bank and the Developer, so long as it is an Obligated Person, shall provide such Quarterly Report no later than thirty (30) days after the end of each calendar quarter to the Dissemination Agent and to any Bondholders that request a Quarterly Report. Notwithstanding the foregoing, the Land Bank and the Developer, so long as it is an Obligated Person, shall prepare the Quarterly Report for the calendar quarter ending December 31 of each year no later than thirty (30) days after the end of such calendar quarter and provide such Quarterly Report to the Dissemination Agent, regardless of whether or not the Land Bank and the Developer receive a written request from the Dissemination Agent pursuant to the preceding sentence for such Quarterly Report. The Dissemination Agent shall provide all such Quarterly Reports to each Repository promptly upon receipt but in no event later than the corresponding Quarterly Filing Date. Notwithstanding the foregoing, if and for so long as the Land Bank and the Developer are each a reporting company, such thirty (30) days shall be extended to the date of filing of the Land Bank's 10K or 10Q, if later, as the case may be. At such time as the Land Bank or the Developer (or their successors or assigns) is no longer an Obligated Person, the Land Bank or the Developer (or their successors or assigns) will no longer be obligated to prepare the Quarterly Reports as it relates to the District.

(b) Each Quarterly Report shall contain an update of the following information for each Obligated Person to the extent available with respect to Assessment Area Two:

(i) The number and type of lots planned (cumulative).

Lot Ownership Information

(ii) The number of lots owned by the Obligated Person.

(iii) The number of lots under contract, if any, with a home builder and the name of such builder.

Lot Status Information

(iv) The number of lots developed.
(v) The number of lots platted.

Home Sales Status Information

(vi) The number of homes sold (but not closed) with homebuyers, during quarter.

(vii) The number of homes sold (and closed) with homebuyers, during quarter.

(viii) The number of homes sold (and closed) with homebuyers (cumulative).

(ix) Materially adverse changes to (a) builder contracts, if applicable, (b) the number of lots planned to be developed, (c) permits/approvals, or (d) the Obligated Person, including, but not limited to, changes in financial status, ownership and corporate structure.

(x) The occurrence of any new or modified mortgage debt on the land owned by the Obligated Person in Assessment Area Two, including the amount, interest rate and terms of repayment.

(c) If an Obligated Person sells, assigns or otherwise transfers ownership of real property in the District (a “Transferor Obligated Person”) to a third party (a “Transferee”), which will in turn be an Obligated Person for purposes of this Disclosure Agreement as a result thereof (a “Transfer”), the Transferor Obligated Person hereby agrees to use its best efforts to contractually obligate such Transferee to agree to comply with the disclosure obligations of an Obligated Person hereunder for so long as such Transferee is an Obligated Person hereunder, to the same extent as if such Transferee were a party to this Disclosure Agreement (an “Assignment”). The Transferor Obligated Person shall notify the District and the Dissemination Agent in writing of any Transfer within five (5) Business Days of the occurrence thereof. Nothing herein shall be construed to relieve the Land Bank or the Developer from its obligations hereunder except to the extent a written Assignment from a Transferee is obtained and delivered to the Dissemination Agent and then only to the extent of such Assignment.

(d) If the Dissemination Agent has not received a Quarterly Report from each Obligated Person that contains, at a minimum, the information in Section 5(b) of this Disclosure Agreement by 12:00 noon on the first (1st) Business Day following each Quarterly Filing Date, a Listed Event described in Section 6(a)(xvii) shall have occurred and the District and each Obligated Person hereby direct the Dissemination Agent to send a notice to the Repository in substantially the form attached as Exhibit A, with a copy to the District. The Dissemination

Agent shall file such notice no later than thirty (30) days following the applicable Quarterly Filing Date.

6. **Reporting of Listed Events.**

(a) This Section 6 shall govern the giving of notices of the occurrence of any of the following Listed Events with respect to the Bonds:

- (i) Principal and interest payment delinquencies.
- (ii) Modifications to rights of Bond holders, if material.
- (iii) Bond calls, if material, and tender offers.
- (iv) Defeasances.
- (v) Rating changes.*
- (vi) Adverse tax opinions, the issuance by the Internal Revenue Service of proposed or final determination of taxability, Notices of Proposed Issue (IRS Form 5701-TEB) or other material notices or determinations with respect to the tax status of the Bonds, or other material events affecting the tax status of the Bonds.
- (vii) Any unscheduled draw on the Debt Service Reserve Account established under the Indenture reflecting financial difficulties.
- (viii) Any unscheduled draw on credit enhancements reflecting financial difficulties.*
- (ix) The release, substitution or sale of property securing repayment of the Bonds, if material.
- (x) The substitution of credit or liquidity providers or their failure to perform.*
- (xi) Non-payment related defaults, if material.
- (xii) Bankruptcy, insolvency, receivership or similar event of the Issuer or any Obligated Person (which is considered to occur when any of the following occur: the appointment of a receiver, fiscal agent or similar officer for the Issuer or any Obligated Person in a proceeding under the U.S. Bankruptcy Code or in any other proceeding under state or federal law in which a court or governmental authority has assumed jurisdiction over substantially all of the assets or business of the Issuer or any Obligated Person, or if such jurisdiction has been assumed by leaving the existing governing body and officials or officers in possession but subject to the supervision and orders of a court or governmental authority, or the entry of an order confirming a plan of reorganization, arrangement or liquidation by a court or governmental

*Not applicable to the Bonds.

authority having supervision or jurisdiction over substantially all of the assets or business of the Issuer or any Obligated Person).

(xiii) The consummation of a merger, consolidation, or acquisition involving the Issuer or any Obligated Person or the sale of all or substantially all of the assets of the Issuer or any Obligated Person, other than in the ordinary course of business, the entry into a definitive agreement to undertake such an action or the termination of a definitive agreement relating to any such actions, other than pursuant to its terms, if material.

(xiv) The appointment of a successor or additional trustee or the change of name of the Trustee, if material.

(xv) The incurrence of a Financial Obligation of the Obligated Person, if material, or agreement to covenants, events of default, remedies, priority rights, or other similar terms of a Financial Obligation of the Obligated Person, any of which affect security holders, if material.

(xvi) The default, event of acceleration, termination event, modification of terms, or other similar events under the terms of a Financial Obligation of the Obligated Person, any of which reflect financial difficulties.

(xvii) Failure to provide (A) any Annual Report or Audited Financial Statement as required under this Disclosure Agreement that contains, in all material respects, the information required to be included therein under Section 4(a) of this Disclosure Agreement, or (B) any Quarterly Report that contains, in all material respects, the information required to be included therein under Section 5(b) of this Disclosure Agreement, which failure shall, in all cases, be deemed material under federal securities laws.

(b) The Issuer shall give, or cause to be given, notice of the occurrence of any of the above subsection (a) Listed Events to the Dissemination Agent in writing in sufficient time in order to allow the Dissemination Agent to file notice of the occurrence of such Listed Event in a timely manner not in excess of ten (10) Business Days after its occurrence, with the exception of the Listed Event described in Section 6(a)(xvii), which notice will be given in a timely manner. Such notice shall instruct the Dissemination Agent to report the occurrence pursuant to subsection (d) below. Such notice shall identify the Listed Event that has occurred, include the text of the disclosure that the Issuer desires to make, contain the written authorization of the Issuer for the Dissemination Agent to disseminate such information, and identify the date the Issuer desires for the Disclosure Dissemination Agent to disseminate the information (provided that such date is not later than the tenth (10th) Business Day after the occurrence of the Listed Event).

(c) The Issuer shall, within six (6) Business Days of obtaining actual knowledge of the occurrence of any of the Listed Events, except events listed in clauses (a) (ii), (ix), (xi), or (xiv), unless such Listed Events are determined by the Issuer to be material, notify the Dissemination Agent in writing of such event and direct the Dissemination Agent to report, within four (4) Business Days of receiving notice from the Issuer, the event pursuant to subsection (d).

(d) If the Dissemination Agent has been instructed by the Issuer to report the occurrence of a Listed Event, the Dissemination Agent shall immediately file a notice of such occurrence with each Repository.

7. **Termination of Disclosure Agreement.** This Disclosure Agreement shall terminate with respect to the Bonds upon the defeasance, prior redemption or payment in full of all of the Bonds.

8. **Prior Undertakings.** The Developer and the Land Bank hereby represent and warrant that to their knowledge they have provided on a timely basis all reporting information requested by the applicable dissemination agent with respect to prior continuing disclosure agreements entered into pursuant to the Rule. The Developer has been made aware of instances where the information required to be provided to the dissemination agents was not timely requested, not filed with the appropriate repository or, if filed, not filed on a timely basis. The Developer has instituted internal processes to provide information hereunder to the Dissemination Agent on a timely basis.

9. **Dissemination Agent.** Upon termination of the Dissemination Agent's services as Dissemination Agent, whether by notice of the Issuer or the Dissemination Agent, the Issuer agrees to appoint a successor Dissemination Agent or, alternatively, agrees to assume all responsibilities of Dissemination Agent under this Disclosure Agreement for the benefit of the Holders of the Bonds. If at any time there is not any other designated Dissemination Agent, the District shall be deemed to be the Dissemination Agent. Notwithstanding any replacement or appointment of a successor, the Issuer shall remain liable until payment in full for any and all sums owed and payable to the Dissemination Agent hereunder. The initial Dissemination Agent shall be Governmental Management Services – Central Florida, LLC, Orlando, Florida. The acceptance of such designation is evidenced by the execution of this Disclosure Agreement by a duly authorized signatory of Governmental Management Services – Central Florida, LLC. Governmental Management Services – Central Florida, LLC may terminate its role as Dissemination Agent at any time upon delivery of thirty (30) days prior written notice to the District and each Obligated Person.

10. **Amendment; Waiver.** Notwithstanding any other provision of this Disclosure Agreement, the Issuer, the Developer, the Land Bank and the Dissemination Agent may amend this Disclosure Agreement, and any provision of this Disclosure Agreement may be waived, if such amendment or waiver is supported by an opinion of counsel expert in federal securities laws, acceptable to the Issuer, to the effect that such amendment or waiver would not, in and of itself, cause the undertakings herein to violate the Rule if such amendment or waiver had been effective on the date hereof but taking into account any subsequent change in or official interpretation of the Rule.

In the event of any amendment or waiver of a provision of this Disclosure Agreement, the Issuer shall describe such amendment and/or waiver in the next Annual Report and shall include, as applicable, a narrative explanation of the reason for the amendment or waiver and its impact on the type (or, in the case of a change in accounting principles, or the presentation) of financial information or operating data being presented by the Issuer. In addition, if the amendment relates to the accounting principles to be followed in preparing financial statements: (i) notice of

such change shall be given in the same manner as for a Listed Event under Section 6(b); and (ii) the Annual Report for the year in which the change is made should present a comparison (in narrative form and also, if feasible, in quantitative form) between the financial statements as prepared on the basis of the new accounting principles and those prepared on the basis of the former accounting principles.

Notwithstanding the above provisions of this Section 10, no amendment to the provisions of Section 5(b) hereof may be made without the consent of each Obligated Person, if any.

11. **Additional Information.** Nothing in this Disclosure Agreement shall be deemed to prevent the Issuer from disseminating any other information, using the means of dissemination set forth in this Disclosure Agreement or any other means of communication, or including any other information in any Annual Report or notice of occurrence of a Listed Event, in addition to that which is required by this Disclosure Agreement. If the Issuer chooses to include any information in any Annual Report or notice of occurrence of a Listed Event in addition to that which is specifically required by this Disclosure Agreement, the Issuer shall have no obligation under this Disclosure Agreement to update such information or include it in any future Annual Report or notice of occurrence of a Listed Event.

12. **Default.** In the event of a failure of the Issuer, the Disclosure Representative, any Obligated Person or the Dissemination Agent to comply with any provision of this Disclosure Agreement, the Trustee shall, at the request of any Participating Underwriter or the Beneficial Owners of at least twenty-five percent (25%) aggregate principal amount of Outstanding Bonds and receipt of indemnity satisfactory to the Trustee, or any Beneficial Owner of a Bond may take such actions as may be necessary and appropriate, including seeking mandamus or specific performance by court order, to cause the Issuer, the Disclosure Representative, any Obligated Person or a Dissemination Agent, as the case may be, to comply with its obligations under this Disclosure Agreement. A default under this Disclosure Agreement by any Obligated Person, the Disclosure Representative or Dissemination Agent shall not be deemed a default by the Issuer hereunder and no default hereunder shall be deemed an Event of Default under the Indenture, and the sole remedy under this Disclosure Agreement in the event of any failure of the Issuer, the Disclosure Representative, any Obligated Person, or a Dissemination Agent, to comply with this Disclosure Agreement shall be an action to compel performance.

13. **Duties of Dissemination Agent.** The Dissemination Agent shall have only such duties as are specifically set forth in this Disclosure Agreement among the District, the Developer, the Land Bank and such Dissemination Agent. The Dissemination Agent shall have no obligation to notify any other party hereto of an event that may constitute a Listed Event. The District, each Obligated Person and the Disclosure Representative covenant that they will supply, in a timely fashion, any information reasonably requested by the Dissemination Agent that is necessary in order for the Dissemination Agent to carry out its duties under this Disclosure Agreement. The District, the Developer, the Land Bank and the Disclosure Representative acknowledge and agree that the information to be collected and disseminated by the Dissemination Agent will be provided by the District, Obligated Person(s), the Disclosure Representative and others. The Dissemination Agent's duties do not include authorship or production of any materials, and the Dissemination Agent shall have no responsibility hereunder for the content of the information provided to it by the District, any Obligated Person or the

Disclosure Representative as thereafter disseminated by the Dissemination Agent. Any filings under this Disclosure Agreement made to the MSRB through EMMA shall be in an EMMA compliant format and shall include the applicable CUSIP number(s) for the Bonds set forth in Exhibit A hereto, to which any such filing relates.

14. **Beneficiaries.** This Disclosure Agreement shall inure solely to the benefit of the Issuer, the Developer, the Land Bank, the Dissemination Agent, the Trustee, the Participating Underwriter and the Owners of the Bonds (the Participating Underwriter and Owners of the Bonds being hereby deemed express third party beneficiaries of this Disclosure Agreement), and shall create no rights in any other person or entity.

15. **Tax Roll and Budget.** Upon the request of the Dissemination Agent, the Trustee or any Bondholder, the Issuer, through its District Manager, if applicable, agrees to provide such party with a certified copy of its most recent tax roll provided to the Polk County Tax Collector and the Issuer's most recent adopted budget.

16. **Governing Law.** The laws of the State of Florida and Federal law shall govern this Disclosure Agreement and venue shall be any state or federal court having jurisdiction in Polk County, Florida.

17. **Counterparts.** This Disclosure Agreement may be executed in several counterparts and by PDF signature and all of which shall constitute but one and the same instrument.

18. **Trustee Cooperation.** The Issuer represents that the Dissemination Agent is a bona fide agent of the Issuer and the Issuer instructs the Trustee to deliver to the Dissemination Agent at the expense of the Issuer, any information or reports in the possession of or readily available to the Trustee which the Dissemination Agent requests in writing.

19. **Binding Effect.** This Disclosure Agreement shall be binding upon each party to this Disclosure Agreement and upon each successor and assignee of each party to this Disclosure Agreement and shall inure to the benefit of, and be enforceable by, each party to this Disclosure Agreement and each successor and assignee of each party to this Disclosure Agreement. Notwithstanding the foregoing, as to any entity comprising the Developer, the Land Bank or any assignee or successor thereto that becomes an Obligated Person pursuant to the terms of this Disclosure Agreement, only successor or assignees to such parties who are, by definition, Obligated Persons, shall be bound or benefited by this Disclosure Agreement.

[Signature Page Follows]

IN WITNESS WHEREOF, the undersigned has executed this Disclosure Agreement as of the date and year set forth above.

HUNT CLUB GROVE COMMUNITY DEVELOPMENT DISTRICT, as Issuer

[SEAL]

By: _____
Chairperson, Board of Supervisors

ATTEST:

By: _____
Secretary

LENNAR HOMES, LLC, as Developer

By: _____
Name: _____
Title: _____

JEN Holdco 24 LLC, as Land Bank

By: _____
Name: _____
Title: _____

GOVERNMENTAL MANAGEMENT SERVICES – CENTRAL FLORIDA, LLC, as Dissemination Agent

By: _____
Name: _____
Title: _____

CONSENTED TO AND AGREED TO BY:

DISTRICT MANAGER

GOVERNMENTAL MANAGEMENT
SERVICES – CENTRAL FLORIDA, LLC,
as District Manager

By: _____

Name: _____

Title: _____

Acknowledged and agreed to for purposes of
Sections 12, 14 and 18 only:

U.S. BANK TRUST COMPANY,
NATIONAL ASSOCIATION, as Trustee

By: _____

Name: Scott A. Schuhle

Title: Vice President

EXHIBIT A

FORM OF NOTICE TO REPOSITORIES OF FAILURE TO FILE [ANNUAL REPORT] [AUDITED FINANCIAL STATEMENTS] [QUARTERLY REPORT]

Name of Issuer: Hunt Club Grove Community Development District

Name of Bond Issue: \$ _____ original aggregate principal amount of Special Assessment Bonds, Series 2026 (Assessment Area Two)

Obligated Person(s): Hunt Club Grove Community Development District; JEN Holdco 24 LLC; Lennar Homes, LLC

Original Date of Issuance: _____, 2026

CUSIP Numbers:

NOTICE IS HEREBY GIVEN that the [Issuer][Obligated Person] has not provided an [Annual Report] [Audited Financial Statements] [Quarterly Report] with respect to the above-named Bonds as required by [Section 3] [Section 5] of the Continuing Disclosure Agreement dated _____, 2026 by and among the Issuer, the Land Bank, the Developer and the Dissemination Agent named therein. The [Issuer][Obligated Person] has advised the undersigned that it anticipates that the [Annual Report] [Audited Financial Statements] [Quarterly Report] will be filed by _____, 20____.

Dated: _____

_____, as Dissemination Agent

By: _____

Name: _____

Title: _____

cc: Issuer
Trustee

APPENDIX F
DISTRICT'S FINANCIAL STATEMENTS

[THIS PAGE INTENTIONALLY LEFT BLANK]



Hunt Club Grove
Community Development District

Unaudited Financial Reporting
September 30, 2025



Table of Contents

1	<u>Balance Sheet</u>
2-3	<u>General Fund</u>
4	<u>Series 2024 Debt Service Fund</u>
5	<u>Series 2024 Capital Projects Fund</u>
6	<u>Month to Month</u>
7	<u>Long Term Debt Report</u>
8	<u>Assessment Receipt Schedule</u>

Hunt Club Grove
Community Development District
Combined Balance Sheet
September 30, 2025

	<i>General Fund</i>	<i>Debt Service Fund</i>	<i>Capital Projects Fund</i>	<i>Total Governmental Funds</i>
Assets:				
<u>Cash:</u>				
Operating Cash - 5374	\$ 62,030	\$ -	\$ -	\$ 62,030
State Board of Administration	\$ 157,640	\$ -	\$ -	\$ 157,640
<u>Investments:</u>				
<i>Series 2024</i>				
Construction	\$ -	\$ -	\$ 31,384	\$ 31,384
Reserve	\$ -	\$ 195,896	\$ -	\$ 195,896
Revenue	\$ -	\$ 168,457	\$ -	\$ 168,457
Prepaid Expenditures	\$ 3,185	\$ -	\$ -	\$ 3,185
Total Assets	\$ 222,854	\$ 364,353	\$ 31,384	\$ 618,592
Liabilities:				
Accounts Payable	\$ 13,063	\$ -	\$ -	\$ 13,063
Due to Developer	\$ 14,384	\$ -	\$ -	\$ 14,384
Total Liabilities	\$ 27,447	\$ -	\$ -	\$ 27,447
Fund Balance:				
Nonspendable:				
Deposits and Prepaid Items	\$ 3,185	\$ -	\$ -	\$ 3,185
Restricted:				
Series 2024 Capital Projects Fund	\$ -	\$ -	\$ 31,384	\$ 31,384
Series 2024 Debt Service Fund	\$ -	\$ 364,353	\$ -	\$ 364,353
Unassigned	\$ 192,222	\$ -	\$ -	\$ 192,222
Total Fund Balances	\$ 195,407	\$ 364,353	\$ 31,384	\$ 591,145
Total Liabilities & Fund Balance	\$ 222,854	\$ 364,353	\$ 31,384	\$ 618,592

Hunt Club Grove
Community Development District
General Fund
Statement of Revenues, Expenditures, and Changes in Fund Balance
For The Period Ending September 30, 2025

	Adopted	Prorated Budget		Actual		Variance
	Budget	Thru 09/30/25	Thru 09/30/25			
<u>Revenues:</u>						
Assessments - Tax Roll	\$ 253,662	\$ 253,662	\$ 254,276	\$ 254,276	\$ 614	
Assessments - Direct	\$ 91,106	\$ 91,106	\$ 91,108	\$ 91,108	\$ 2	
Interest Income	\$ -	\$ -	\$ 2,640	\$ 2,640	\$ 2,640	
Total Revenues	\$ 344,768	\$ 344,768	\$ 348,024	\$ 348,024	\$ 3,256	
<u>Expenditures:</u>						
<i>General & Administrative:</i>						
Supervisor Fees	\$ 12,000	\$ 12,000	\$ 7,800	\$ 7,800	\$ 4,200	
FICA Expenditures	\$ 918	\$ 918	\$ 597	\$ 597	\$ 321	
Engineering	\$ 15,000	\$ 15,000	\$ 1,819	\$ 1,819	\$ 13,181	
Attorney	\$ 25,000	\$ 25,000	\$ 7,397	\$ 7,397	\$ 17,603	
Annual Audit	\$ 4,000	\$ 4,000	\$ 3,600	\$ 3,600	\$ 400	
Assessment Administration	\$ 5,000	\$ 5,000	\$ 5,000	\$ 5,000	\$ -	
Arbitrage	\$ 450	\$ 450	\$ -	\$ -	\$ 450	
Dissemination	\$ 5,000	\$ 5,000	\$ 7,500	\$ 7,500	\$ (2,500)	
Trustee Fees	\$ 3,600	\$ 3,600	\$ 1,062	\$ 1,062	\$ 2,538	
Management Fees	\$ 42,500	\$ 42,500	\$ 42,500	\$ 42,500	\$ -	
Information Technology	\$ 1,800	\$ 1,800	\$ 1,800	\$ 1,800	\$ -	
Website Maintenance	\$ 1,200	\$ 1,200	\$ 1,200	\$ 1,200	\$ -	
Postage & Delivery	\$ 1,000	\$ 1,000	\$ 285	\$ 285	\$ 715	
Insurance	\$ 5,000	\$ 5,000	\$ 5,000	\$ 5,000	\$ -	
Copies	\$ 1,000	\$ 1,000	\$ -	\$ -	\$ 1,000	
Legal Advertising	\$ 10,000	\$ 10,000	\$ 3,536	\$ 3,536	\$ 6,464	
Other Current Charges	\$ 5,000	\$ 5,000	\$ 379	\$ 379	\$ 4,621	
Office Supplies	\$ 625	\$ 625	\$ 16	\$ 16	\$ 609	
Dues, Licenses & Subscriptions	\$ 175	\$ 175	\$ 175	\$ 175	\$ -	
Total General & Administrative	\$ 139,268	\$ 139,268	\$ 89,665	\$ 89,665	\$ 49,603	

Hunt Club Grove
Community Development District
General Fund
Statement of Revenues, Expenditures, and Changes in Fund Balance
For The Period Ending September 30, 2025

	Adopted Budget	Prorated Budget Thru 09/30/25	Actual Thru 09/30/25	Variance
<u>Operations & Maintenance</u>				
Property Insurance	\$ 7,500	\$ 7,500	\$ 353	\$ 7,147
Field Management	\$ 15,000	\$ 15,000	\$ 10,000	\$ 5,000
Landscape Maintenance	\$ 90,000	\$ 90,000	\$ 54,842	\$ 35,158
Landscape Replacement	\$ 2,500	\$ 2,500	\$ -	\$ 2,500
Irrigation Repairs	\$ 5,000	\$ 5,000	\$ 2,684	\$ 2,317
Streetlights	\$ 45,000	\$ 45,000	\$ -	\$ 45,000
Electric	\$ 5,000	\$ 5,000	\$ -	\$ 5,000
Lake Maintenance	\$ 8,000	\$ 8,000	\$ -	\$ 8,000
General Repairs & Maintenance	\$ 5,000	\$ 5,000	\$ -	\$ 5,000
Field Contingency	\$ 15,000	\$ 15,000	\$ -	\$ 15,000
Water & Sewer	\$ 5,000	\$ 5,000	\$ 4,548	\$ 452
Sidewalk & Asphalt Maintenance	\$ 2,500	\$ 2,500	\$ -	\$ 2,500
Total Operations & Maintenance	\$ 205,500	\$ 205,500	\$ 72,427	\$ 133,073
Total Expenditures	\$ 344,768	\$ 344,768	\$ 162,092	\$ 182,676
Excess (Deficiency) of Revenues over Expenditures	\$ -		\$ 185,932	
Fund Balance - Beginning	\$ -		\$ 9,475	
Fund Balance - Ending	\$ -		\$ 195,407	

Hunt Club Grove
Community Development District
Series 2024 - Debt Service Fund
Statement of Revenues, Expenditures, and Changes in Fund Balance
For The Period Ending September 30, 2025

	Adopted Budget	Prorated Budget Thru 09/30/25	Actual Thru 09/30/25	Variance
<u>Revenues:</u>				
Assessments				
	\$ 391,793	\$ 391,793	\$ 392,742	\$ 949
Interest	\$ -	\$ -	\$ 18,468	\$ 18,468
Total Revenues	\$ 391,793	\$ 391,793	\$ 411,210	\$ 19,418
<u>Expenditures:</u>				
Interest - 12/15	\$ 146,952	\$ 146,952	\$ 146,952	\$ -
Principal - 6/15	\$ 80,000	\$ 80,000	\$ 80,000	\$ -
Interest - 6/15	\$ 155,596	\$ 155,596	\$ 155,596	\$ -
Total Expenditures	\$ 382,548	\$ 382,548	\$ 382,548	\$ -
Excess (Deficiency) of Revenues over Expenditures	\$ 9,244		\$ 28,662	
<u>Other Financing Sources/(Uses)</u>				
Transfer In/(Out)	\$ -	\$ -	\$ (8,593)	\$ (8,593)
Total Other Financing Sources (Uses)	\$ -	\$ -	\$ (8,593)	\$ (8,593)
Net Change in Fund Balance	\$ 9,244		\$ 20,069	
Fund Balance - Beginning	\$ 146,952		\$ 344,285	
Fund Balance - Ending	\$ 156,196		\$ 364,353	

Hunt Club Grove
Community Development District
Series 2024 - Capital Projects Fund
Statement of Revenues, Expenditures, and Changes in Fund Balance
For The Period Ending September 30, 2025

	Adopted Budget	Prorated Budget Thru 09/30/25	Actual Thru 09/30/25	Variance
<u>Revenues:</u>				
Developer Contributions				
Interest	\$ -	\$ -	\$ 9,608,036	\$ 9,608,036
Total Revenues	\$ -	\$ -	\$ 9,687,746	\$ 9,687,746
<u>Expenditures:</u>				
Capital Outlay	\$ -	\$ -	\$ 14,744,265	\$ (14,744,265)
Total Expenditures	\$ -	\$ -	\$ 14,744,265	\$ (14,744,265)
Excess (Deficiency) of Revenues over Expenditures	\$ -		\$ (5,056,519)	
<u>Other Financing Sources/(Uses)</u>				
Transfer In/(Out)	\$ -	\$ -	\$ 8,593	\$ 8,593
Total Other Financing Sources (Uses)	\$ -		\$ 8,593	\$ 8,593
Net Change in Fund Balance	\$ -		\$ (5,047,926)	
Fund Balance - Beginning	\$ -		\$ 5,079,310	
Fund Balance - Ending	\$ -		\$ 31,384	

Hunt Club Grove
Community Development District
Month to Month

	Oct	Nov	Dec	Jan	Feb	March	April	May	June	July	Aug	Sept	Total	
Revenues:														
Assessments - Tax Roll	\$ -	\$ -	\$ 253,879	\$ -	\$ 397	\$ -	\$ -	\$ -	\$ -	\$ -	\$ -	\$ -	\$ 254,276	
Assessments - Direct	\$ -	\$ -	\$ 45,554	\$ -	\$ 22,777	\$ -	\$ -	\$ 22,777	\$ -	\$ -	\$ -	\$ -	\$ 91,108	
Interest Income	\$ -	\$ -	\$ -	\$ -	\$ -	\$ -	\$ -	\$ -	\$ 566	\$ 703	\$ 703	\$ 668	\$ 2,640	
Total Revenues	\$ -	\$ -	\$ 299,433	\$ -	\$ 23,174	\$ -	\$ -	\$ 22,777	\$ 566	\$ 703	\$ 703	\$ 668	\$ 348,024	
Expenditures:														
<i>General & Administrative:</i>														
Supervisor Fees	\$ -	\$ 1,000	\$ -	\$ -	\$ 1,000	\$ -	\$ 1,000	\$ -	\$ 1,000	\$ -	\$ 800	\$ 1,000	\$ 7,800	
FICA Expenditures	\$ -	\$ 77	\$ -	\$ -	\$ 77	\$ -	\$ 77	\$ -	\$ 77	\$ -	\$ 61	\$ 77	\$ 597	
Engineering	\$ -	\$ -	\$ -	\$ -	\$ -	\$ -	\$ -	\$ -	\$ -	\$ -	\$ -	\$ 1,819	\$ 1,819	
Attorney	\$ 1,288	\$ 203	\$ 37	\$ 132	\$ 758	\$ 576	\$ 1,147	\$ 1,290	\$ 758	\$ 282	\$ 690	\$ 237	\$ 7,397	
Annual Audit	\$ -	\$ -	\$ -	\$ -	\$ -	\$ -	\$ -	\$ -	\$ -	\$ -	\$ 3,600	\$ -	\$ 3,600	
Assessment Administration	\$ 5,000	\$ -	\$ -	\$ -	\$ -	\$ -	\$ -	\$ -	\$ -	\$ -	\$ -	\$ -	\$ 5,000	
Arbitrage	\$ -	\$ -	\$ -	\$ -	\$ -	\$ -	\$ -	\$ -	\$ -	\$ -	\$ -	\$ -	\$ -	
Dissemination	\$ 2,917	\$ 417	\$ 417	\$ 417	\$ 417	\$ 417	\$ 417	\$ 417	\$ 417	\$ 417	\$ 417	\$ 417	\$ 7,500	
Trustee Fees	\$ -	\$ -	\$ -	\$ -	\$ -	\$ -	\$ -	\$ -	\$ -	\$ 1,062	\$ -	\$ -	\$ 1,062	
Management Fees	\$ 3,542	\$ 3,542	\$ 3,542	\$ 3,542	\$ 3,542	\$ 3,542	\$ 3,542	\$ 3,542	\$ 3,542	\$ 3,542	\$ 3,542	\$ 3,542	\$ 42,500	
Information Technology	\$ 150	\$ 150	\$ 150	\$ 150	\$ 150	\$ 150	\$ 150	\$ 150	\$ 150	\$ 150	\$ 150	\$ 150	\$ 1,800	
Website Maintenance	\$ 100	\$ 100	\$ 100	\$ 100	\$ 100	\$ 100	\$ 100	\$ 100	\$ 100	\$ 100	\$ 100	\$ 100	\$ 1,200	
Postage & Delivery	\$ 1	\$ 0	\$ -	\$ 102	\$ 4	\$ 87	\$ 1	\$ 30	\$ 32	\$ 5	\$ 17	\$ 6	\$ 285	
Insurance	\$ 5,000	\$ -	\$ -	\$ -	\$ -	\$ -	\$ -	\$ -	\$ -	\$ -	\$ -	\$ -	\$ 5,000	
Printing & Binding	\$ -	\$ -	\$ -	\$ -	\$ -	\$ -	\$ -	\$ -	\$ -	\$ -	\$ -	\$ -	\$ -	
Legal Advertising	\$ -	\$ -	\$ -	\$ -	\$ -	\$ -	\$ -	\$ -	\$ 3,194	\$ -	\$ 342	\$ -	\$ 3,536	
Other Current Charges	\$ 38	\$ 38	\$ 38	\$ 38	\$ 41	\$ 41	\$ 42	\$ 41	\$ 41	\$ -	\$ 2	\$ 17	\$ 379	
Office Supplies	\$ 0	\$ 0	\$ 3	\$ -	\$ 0	\$ 3	\$ 3	\$ 3	\$ 0	\$ 3	\$ 3	\$ 0	\$ 16	
Dues, Licenses & Subscriptions	\$ 175	\$ -	\$ -	\$ -	\$ -	\$ -	\$ -	\$ -	\$ -	\$ -	\$ -	\$ -	\$ 175	
Total General & Adminstrative	\$ 18,210	\$ 5,526	\$ 4,286	\$ 4,480	\$ 6,088	\$ 5,992	\$ 6,478	\$ 5,572	\$ 9,310	\$ 6,636	\$ 9,723	\$ 7,364	\$ 89,665	
<i>Operations & Maintenance:</i>														
Property Insurance	\$ -	\$ -	\$ -	\$ -	\$ -	\$ -	\$ 353	\$ -	\$ -	\$ -	\$ -	\$ -	\$ 353	
Field Management	\$ -	\$ -	\$ -	\$ -	\$ 1,250	\$ 1,250	\$ 1,250	\$ 1,250	\$ 1,250	\$ 1,250	\$ 1,250	\$ 1,250	\$ 10,000	
Landscape Maintenance	\$ -	\$ -	\$ -	\$ -	\$ -	\$ 7,004	\$ 7,004	\$ 8,591	\$ 8,061	\$ 8,061	\$ 8,061	\$ 8,061	\$ 54,842	
Landscape Replacement	\$ -	\$ -	\$ -	\$ -	\$ -	\$ -	\$ -	\$ -	\$ -	\$ -	\$ -	\$ -	\$ -	
Irrigation Repairs	\$ -	\$ -	\$ -	\$ -	\$ -	\$ 774	\$ -	\$ 788	\$ -	\$ 535	\$ 246	\$ 340	\$ 2,684	
Streetlights	\$ -	\$ -	\$ -	\$ -	\$ -	\$ -	\$ -	\$ -	\$ -	\$ -	\$ -	\$ -	\$ -	
Electric	\$ -	\$ -	\$ -	\$ -	\$ -	\$ -	\$ -	\$ -	\$ -	\$ -	\$ -	\$ -	\$ -	
Lake Maintenance	\$ -	\$ -	\$ -	\$ -	\$ -	\$ -	\$ -	\$ -	\$ -	\$ -	\$ -	\$ -	\$ -	
General Repairs & Maintenance	\$ -	\$ -	\$ -	\$ -	\$ -	\$ -	\$ -	\$ -	\$ -	\$ -	\$ -	\$ -	\$ -	
Field Contingency	\$ -	\$ -	\$ -	\$ -	\$ -	\$ -	\$ -	\$ -	\$ -	\$ -	\$ -	\$ -	\$ -	
Water & Sewer	\$ -	\$ -	\$ -	\$ -	\$ 320	\$ 528	\$ -	\$ 483	\$ 852	\$ 495	\$ 575	\$ 761	\$ 535	\$ 4,548
Sidewalk & Asphalt Maintenance	\$ -	\$ -	\$ -	\$ -	\$ -	\$ -	\$ -	\$ -	\$ -	\$ -	\$ -	\$ -	\$ -	
Total Operations & Maintenance	\$ -	\$ -	\$ -	\$ -	\$ 320	\$ 1,778	\$ 9,029	\$ 9,090	\$ 11,481	\$ 9,805	\$ 10,420	\$ 10,317	\$ 10,185	\$ 72,427
Total Expenditures	\$ 18,210	\$ 5,526	\$ 4,286	\$ 4,800	\$ 7,867	\$ 15,020	\$ 15,568	\$ 17,053	\$ 19,116	\$ 17,056	\$ 20,040	\$ 17,549	\$ 162,092	
Excess Revenues (Expenditures)	\$ (18,210)	\$ (5,526)	\$ 295,147	\$ (4,800)	\$ 15,307	\$ (15,020)	\$ (15,568)	\$ 5,724	\$ (18,550)	\$ (16,353)	\$ (19,337)	\$ (16,881)	\$ 185,932	

Hunt Club Grove
Community Development District
Long Term Debt Report

Series 2024, Special Assessment Revenue Bonds	
Interest Rate:	4.850%, 5.375%, 5.625%
Maturity Date:	6/15/2054
Reserve Fund Definition	50% Maximum Annual Debt Service
Reserve Fund Requirement	\$195,896
Reserve Fund Balance	\$195,896
Bonds Outstanding - 6/25/24	\$5,715,000
Less: Principal Payment - 6/15/25	(\$80,000)
Current Bonds Outstanding	\$5,635,000

HUNT CLUB GROVE CDD
COMMUNITY DEVELOPMENT DISTRICT
Special Assessment Receipts
Fiscal Year 2025

ON ROLL ASSESSMENTS

Gross Assessments	\$ 272,754.42	\$ 421,282.78	\$ 694,037.20
Net Assessments	\$ 253,661.61	\$ 391,792.99	\$ 645,454.60

<i>Date</i>	<i>Distribution</i>	<i>Gross Amount</i>	<i>Discount/Penalty</i>	<i>Commission</i>	<i>Interest</i>	<i>Net Receipts</i>	<i>General Fund</i>	<i>Debt</i>	<i>Total</i>
12/6/24	11/16-11/26/24	\$694,037.20	(\$27,762.68)	(\$13,325.49)	\$0.00	\$652,949.03	\$256,606.90	\$396,342.13	\$652,949.03
1/31/25	1% Prop Appraiser Fee	(\$6,940.37)	\$0.00	\$0.00	\$0.00	(\$6,940.37)	(\$2,727.54)	(\$4,212.83)	(\$6,940.37)
2/3/25	10/1-12/31/24	\$0.00	\$0.00	\$0.00	\$1,009.04	\$1,009.04	\$396.55	\$612.49	\$1,009.04
TOTAL		\$ 687,096.83	\$ (27,762.68)	\$ (13,325.49)	\$ 1,009.04	\$ 647,017.70	\$ 254,275.91	\$ 392,741.79	\$ 647,017.70

100%	Net Percent Collected
0	Balance Remaining to Collect

DIRECT BILL ASSESSMENTS

Hunt Club Grove North at Lake Wales LLC		Net Assessments	\$91,108.16
2025-01			
Date Received	Due Date	Check Number	Net Assessed
12/4/24	12/1/24	2346073	\$45,554.08
2/12/25	2/1/25	2383705	\$22,777.04
5/21/25	5/1/25	2436409	\$22,777.04
		\$ 91,108.16	\$ 91,108.16

HUNT CLUB GROVE COMMUNITY DEVELOPMENT DISTRICT

FINANCIAL STATEMENTS

September 30, 2024

HUNT CLUB GROVE COMMUNITY DEVELOPMENT DISTRICT

FINANCIAL STATEMENTS

September 30, 2024

CONTENTS

	<u>PAGE</u>
Independent Auditors' Report.....	1-3
Management's Discussion and Analysis	4-7
Government-wide Financial Statements:	
Statement of Net Position	8
Statement of Activities.....	9
Fund Financial Statements:	
Balance Sheet – Governmental Funds	10
Reconciliation of Total Governmental Fund Balances to Net Position of Governmental Activities	11
Statement of Revenues, Expenditures and Changes in Fund Balances – Governmental Funds	12
2 Reconciliation of the Statement of Revenues, Expenditures and Changes in Fund Balances of Governmental Funds to the Statement of Activities	13
Notes to the Financial Statements.....	14-23
Required Supplementary Information	
Statement of Revenues and Expenditures – Budget and Actual – General Fund.....	25
Notes to Required Supplementary Information	26
Independent Auditor's Report on Internal Control Over Financial Reporting and on Compliance and Other Matters Based on an Audit of Financial Statements Performed in Accordance with <i>Government Auditing Standards</i>	27-28
Independent Auditor's Report on Compliance with the Requirements of Section 218.415, Florida Statutes, Required by Rule 10.556 (10) of the Auditor General of the State of Florida	29
Auditor's Management Letter Required by Chapter 10.550, Florida Statutes	30-31

INDEPENDENT AUDITORS' REPORT

To the Board of Supervisors
Hunt Club Grove Community Development District
City of Lake Wales, Florida

Opinions

We have audited the accompanying financial statements of the governmental activities and each major fund of Hunt Club Grove Community Development District, City of Lake Wales, Florida ("District") as of and for the year ended September 30, 2024, and the related notes to the financial statements, which collectively comprise the District's basic financial statements as listed in the table of contents.

In our opinion, the financial statements referred to above present fairly, in all material respects, the respective financial position of the governmental activities and each major fund of the District as of September 30, 2024, and the respective changes in financial position for the year then ended in accordance with accounting principles generally accepted in the United States of America.

Basis for Opinions

We conducted our audit in accordance with auditing standards generally accepted in the United States of America. Our responsibilities under those standards are further described in the Auditor's Responsibilities for the Audit of the Financial Statements section of our report. We are required to be independent of the District and to meet our other ethical responsibilities, in accordance with the relevant ethical requirements relating to our audit. We believe that the audit evidence we have obtained is sufficient and appropriate to provide a basis for our audit opinions.

Responsibilities of Management for the Financial Statements

Management is responsible for the preparation and fair presentation of the financial statements in accordance with accounting principles generally accepted in the United States of America, and for the design, implementation, and maintenance of internal control relevant to the preparation and fair presentation of financial statements that are free from material misstatement, whether due to fraud or error.

In preparing the financial statements, management is required to evaluate whether there are conditions or events, considered in the aggregate, that raise substantial doubt about the District's ability to continue as a going concern for twelve months beyond the financial statement date, including any currently known information that may raise substantial doubt shortly thereafter.

Auditor's Responsibilities for the Audit of the Financial Statements

Our objectives are to obtain reasonable assurance about whether the financial statements as a whole are free from material misstatement, whether due to fraud or error, and to issue an auditor's report that includes our opinions.

Reasonable assurance is a high level of assurance but is not absolute assurance and therefore is not a guarantee that an audit conducted in accordance with generally accepted auditing standards will always detect a material misstatement when it exists. The risk of not detecting a material misstatement resulting from fraud is higher than for one resulting from error, as fraud may involve collusion, forgery, intentional omissions, misrepresentations, or the override of internal control. Misstatements are considered material if there is a substantial likelihood that, individually or in the aggregate, they would influence the judgment made by a reasonable user based on the financial statements.

In performing an audit in accordance with generally accepted auditing standards, we:

- Exercise professional judgment and maintain professional skepticism throughout the audit.
- Identify and assess the risks of material misstatement of the financial statements, whether due to fraud or error, and design and perform audit procedures responsive to those risks. Such procedures include examining, on a test basis, evidence regarding the amounts and disclosures in the financial statements.
- Obtain an understanding of internal control relevant to the audit in order to design audit procedures that are appropriate in the circumstances, but not for the purpose of expressing an opinion on the effectiveness of the District's internal control. Accordingly, no such opinion is expressed.
- Evaluate the appropriateness of accounting policies used and the reasonableness of significant accounting estimates made by management, as well as evaluate the overall presentation of the financial statements.
- Conclude whether, in our judgment, there are conditions or events, considered in the aggregate, that raise substantial doubt about the District's ability to continue as a going concern for a reasonable period of time.

We are required to communicate with those charged with governance regarding, among other matters, the planned scope and timing of the audit, significant audit findings, and certain internal control-related matters that we identified during the audit.

Required Supplementary Information

Accounting principles generally accepted in the United States of America require that the management's discussion and analysis and budgetary comparison information be presented to supplement the basic financial statements. Such information is the responsibility of management and, although not a part of the basic financial statements, is required by the Governmental Accounting Standards Board, who considers it to be an essential part of financial reporting for placing the basic financial statements in an appropriate operational, economic, or historical context. We have applied certain limited procedures to the required supplementary information in accordance with auditing standards generally accepted in the United States of America, which consisted of inquiries of management about the methods of preparing the information and comparing the information for consistency with management's responses to our inquiries, the basic financial statements, and other knowledge we obtained during our audit of the basic financial statements. We do not express an opinion or provide any assurance on the information because the limited procedures do not provide us with sufficient evidence to express an opinion or provide any assurance.

Other Reporting Required by Government Auditing Standards

In accordance with Government Auditing Standards, we have also issued our report dated June 13, 2025, on our consideration of the Hunt Club Grove Community Development District's internal control over financial reporting and on our tests of its compliance with certain provisions of laws, rules, regulations, contracts, and grant agreements and other matters. The purpose of that report is solely to describe the scope of our testing of internal control over financial reporting and compliance and the results of that testing, and not to provide an opinion on the effectiveness of the internal control over financial reporting or on compliance. That report is an integral part of an audit performed in accordance with Government Auditing Standards in considering the District's internal control over financial reporting and compliance.

Report on Other Legal and Regulatory Requirements

We have also issued our report dated June 13, 2025 on our consideration of the District's compliance with requirements of Section 218.415, Florida Statutes, as required by Rule 10.556(10) of the Auditor General of the State of Florida. The purpose of that report is to provide an opinion based on our examination conducted in accordance with attestation Standards established by the American Institute of Certified Public Accountants.

DiBartolomeo, McBee, Hartley & Barnes

DiBartolomeo, McBee, Hartley & Barnes, P.A.

Fort Pierce, Florida

June 13, 2025

HUNT CLUB GROVE COMMUNITY DEVELOPMENT DISTRICT
MANAGEMENT'S DISCUSSION AND ANALYSIS
September 30, 2024

Our discussion and analysis of Hunt Club Grove Community Development District, City of Lake Wales, Florida ("District") financial performance provides an overview of the District's financial activities for the fiscal year ended September 30, 2024. Please read it in conjunction with the District's Independent Auditor's Report, basic financial statements, accompanying notes and supplementary information to the basic financial statements.

FINANCIAL HIGHLIGHTS

- The liabilities of the District exceeded its assets at the close of the most recent fiscal year resulting in a net position balance of (\$344,246).
- The change in the District's total net position in comparison with the prior fiscal year was (\$344,121), a decrease. The key components of the District's net position and change in net position are reflected in the table in the government-wide financial analysis section.
- At September 30, 2024, the District's governmental funds reported combined ending fund balances of \$5,433,072. A portion of fund balance is restricted for debt service and future capital repairs and replacement, nonspendable prepaid items, and the remainder is unassigned fund balance which is available for spending at the District's discretion.

OVERVIEW OF FINANCIAL STATEMENTS

This discussion and analysis is intended to serve as the introduction to the District's financial statements. The District's basic financial statements are comprised of three components: 1) government-wide financial statements, 2) fund financial statements, and 3) notes to the financial statements. This report also contains other supplementary information in addition to the basic financial statements themselves.

Government-Wide Financial Statements

The government-wide financial statements are designed to provide readers with a broad overview of the District's finances, in a manner similar to a private-sector business.

The statement of net position presents information on all the District's assets and liabilities, with the difference between the two reported as net position. Over time, increases or decreases in net position may serve as a useful indicator of whether the financial position of the District is improving or deteriorating.

The statement of activities presents information showing how the government's net position changed during the most recent fiscal year. All changes in net position are reported as soon as the underlying event giving rise to the change occurs, regardless of the timing of related cash flows. Thus, revenues and expenses are reported in this statement for some items that will only result in cash flows in future fiscal periods.

HUNT CLUB GROVE COMMUNITY DEVELOPMENT DISTRICT
MANAGEMENT'S DISCUSSION AND ANALYSIS
September 30, 2024

The government-wide financial statements include all governmental activities that are principally supported by special assessments. The District does not have any business-type activities. The governmental activities of the District include the general government (management) and maintenance and operations.

Fund Financial Statements

A fund is a grouping of related accounts that is used to maintain control over resources that have been segregated for specific activities or objectives. The District, like other state and local governments, uses fund accounting to ensure and demonstrate compliance with finance-related legal requirements. The District has one fund category: governmental funds.

Governmental Funds

Governmental funds are used to account for essentially the same functions reported as governmental activities in the government-wide financial statements. However, unlike the government-wide financial statements, governmental fund financial statements focus on near-term inflows and outflows of spendable resources, as well as on balances of spendable resources available at the end of the fiscal year. Such information may be useful in evaluating a District's near-term financing requirements.

Because the focus of governmental funds is narrower than that of the government-wide financial statements, it is useful to compare the information presented for governmental funds with similar information presented for governmental activities in the government-wide financial statements. By doing so, readers may better understand the long-term impact of the District's near-term financing decisions.

Both the governmental fund balance sheet and the governmental fund statement of revenues, expenditures, and changes in fund balance provide a reconciliation to facilitate this comparison between governmental funds and governmental activities.

The District maintains three individual governmental fund for external reporting. Information is presented in the governmental fund balance sheet and the governmental fund statement of revenues, expenditures, and changes in fund balances for the general fund, debt service fund and capital projects fund. All funds are major funds. The District adopts an annual appropriated budget for its general fund. A budgetary comparison schedule has been provided for the general fund to demonstrate compliance with the budget.

Notes to the Financial Statements

The notes provide additional information that is essential to a full understanding of the data provided in the government-wide and fund financial statements.

HUNT CLUB GROVE COMMUNITY DEVELOPMENT DISTRICT
MANAGEMENT'S DISCUSSION AND ANALYSIS
September 30, 2024

GOVERNMENT WIDE FINANCIAL ANALYSIS

As noted earlier, net position may serve over time as a useful indicator of an entity's financial position. In the case of the District, liabilities exceeded assets at the close of the most recent fiscal year. A portion of the District's net position reflects its investment in capital assets (e.g. land, land improvements and infrastructure). These assets are used to provide services to residents; consequently, these assets are not available for future spending. The balance of unrestricted net position may be used to meet the District's obligations.

Key components of net position were as follows:

Statement of Net Position		
	2024	2023 (UNAUDITED)
Current assets	\$ 5,442,871	\$ -
Total assets	<u>5,442,871</u>	<u>-</u>
Current liabilities	175,255	125
Long-term liabilities	<u>5,611,862</u>	<u>-</u>
Total liabilities	<u>5,787,117</u>	<u>125</u>
Net position		
Restricted for debt service	(353,722)	-
Unrestricted	<u>9,476</u>	<u>(125)</u>
Total net position	<u><u>\$ (344,246)</u></u>	<u><u>\$ (125)</u></u>

The District's net position increased during the most recent fiscal year. The majority of the change represents the degree to which the ongoing cost of operations exceeded program revenues.

Key elements of the District's change in net position are reflected in the following table:

Change in Net Position		
	2024	2023 (UNAUDITED)
Program revenues	\$ 89,954	\$ -
General revenues	<u>52,509</u>	<u>-</u>
Total revenues	<u>142,463</u>	<u>-</u>
Expenses		
General government	80,353	125
Interest on long-term debt	85,456	-
Cost of issuance	320,775	-
Total expenses	<u>486,584</u>	<u>125</u>
Change in net position	<u>(344,121)</u>	<u>(125)</u>
Net position - beginning of year	<u>(125)</u>	<u>-</u>
Net position - end of year	<u><u>\$ (344,246)</u></u>	<u><u>\$ (125)</u></u>

HUNT CLUB GROVE COMMUNITY DEVELOPMENT DISTRICT
MANAGEMENT'S DISCUSSION AND ANALYSIS
September 30, 2024

As noted above and in the statement of activities, the cost of all governmental activities during the fiscal year ended September 30, 2024 was \$486,584, which consisted of costs of issuance, interest on long term debt and costs associated with general expenditures and constructing and maintaining certain capital improvements of the District. The costs of the District's activities were funded by developer contributions.

GENERAL BUDGETING HIGHLIGHTS

An operating budget was adopted and maintained by the governing board for the District pursuant to the requirements of Florida Statutes. The budget is adopted using the same basis of accounting that is used in preparation of the fund financial statements. The legal level of budgetary control, the level at which expenditures may not exceed budget, is in the aggregate. Any budget amendments that increase the aggregate budgeted appropriations must be approved by the Board of Supervisors. Actual general fund expenditures did not exceed appropriations for the fiscal year ended September 30, 2024.

The variance between budgeted and actual general fund revenues is significant. The actual general fund expenditures for the current fiscal year were lower than budgeted amounts due primarily to anticipated costs which were not incurred in the current fiscal year.

DEBT ADMINISTRATION

Capital Debt

At September 30, 2024, the District had \$5,691,862 Bonds outstanding for its governmental activities. More detailed information about the District's capital debt is presented in the accompanying notes to the financial statements.

ECONOMIC FACTORS, NEXT YEAR'S BUDGET AND OTHER INFORMATION

For the fiscal year 2025, the District anticipates that the cost of general operations will remain fairly constant. In connection with the District's future infrastructure maintenance and replacement plan, the District Board has included in the budget, an estimate of those anticipated future costs and has assigned a portion of current available resources for that purpose.

CONTACTING THE DISTRICT'S FINANCIAL MANAGEMENT

This financial report is designed to provide our citizens, land owners, customers, investors and creditors with a general overview of the District's finances and to demonstrate the District's accountability for the financial resources it manages and the stewardship of the facilities it maintains. If you have questions about this report or need additional financial information, contact Hunt Club Grove Community Development District's Finance Department at 219 E. Livingston Street, Orlando, Florida 32801.

HUNT CLUB GROVE COMMUNITY DEVELOPMENT DISTRICT
STATEMENT OF NET POSITION
September 30, 2024

	GOVERNMENTAL ACTIVITIES
ASSETS	
Cash and cash equivalents	\$ 7,513
Due from developer	6,762
Prepaid items	5,000
Restricted assets:	
Investments	<u>5,423,596</u>
TOTAL ASSETS	<u>\$ 5,442,871</u>
LIABILITIES	
Accounts payable and accrued expenses	\$ 4,799
Accrued interest payable	85,456
Unearned revenue	5,000
Bonds payable, due within one year	80,000
Bonds payable, due in more than one year	<u>5,611,862</u>
TOTAL LIABILITIES	<u>5,787,117</u>
NET POSITION	
Restricted for:	
Debt service	(353,722)
Unrestricted	9,476
TOTAL NET POSITION	<u>\$ (344,246)</u>

The accompanying notes are an integral part of this financial statement

HUNT CLUB GROVE COMMUNITY DEVELOPMENT DISTRICT
STATEMENT OF ACTIVITIES
Year Ended September 30, 2024

Functions/Programs	Expenses	Program Revenues		Net (Expense) Revenues and Changes in Net Position
		Charges for Services	Operating Contributions	
Governmental activities				Governmental Activities
General government	\$ 80,353	\$ -	\$ 80,353	\$ -
Physical environment	-	-	9,601	9,601
Interest on long-term debt	85,456	-	-	(85,456)
Cost of issuance	320,775	-	-	(320,775)
Total governmental activities	<u>\$ 486,584</u>	<u>\$ -</u>	<u>\$ 89,954</u>	<u>(396,630)</u>
General revenues:				
Investment earnings				<u>52,509</u>
Total general revenues				<u>52,509</u>
Change in net position				<u>(344,121)</u>
Net position - October 1, 2023				<u>(125)</u>
Net position - September 30, 2024				<u>\$ (344,246)</u>

The accompanying notes are an integral part of this financial statement

HUNT CLUB GROVE COMMUNITY DEVELOPMENT DISTRICT
BALANCE SHEET – GOVERNMENTAL FUNDS
September 30, 2024

	MAJOR FUNDS			TOTAL GOVERNMENTAL FUNDS
	GENERAL	DEBT SERVICE	CAPITAL PROJECTS	
<u>ASSETS</u>				
Cash and cash equivalents	\$ 7,513	\$ -	\$ -	\$ 7,513
Due from developer	6,762	-	-	6,762
Prepaid items	5,000	-	-	5,000
Restricted assets:				
Investments	-	344,285	5,079,311	5,423,596
TOTAL ASSETS	\$ 19,275	\$ 344,285	\$ 5,079,311	\$ 5,442,871
<u>LIABILITIES AND FUND BALANCES</u>				
LIABILITIES				
Accounts payable	\$ 4,799	\$ -	\$ -	\$ 4,799
Unearned revenue	5,000	-	-	5,000
TOTAL LIABILITIES	9,799	-	-	9,799
FUND BALANCES				
Nonspendable:				
Prepaid items	5,000	-	-	5,000
Restricted for:				
Debt service	-	344,285	-	344,285
Capital projects	-	-	5,079,311	5,079,311
Unassigned	4,476	-	-	4,476
TOTAL FUND BALANCES	9,476	344,285	5,079,311	5,433,072
TOTAL LIABILITIES AND FUND BALANCES	\$ 19,275	\$ 344,285	\$ 5,079,311	\$ 5,442,871

The accompanying notes are an integral part of this financial statement

HUNT CLUB GROVE COMMUNITY DEVELOPMENT DISTRICT
RECONCILIATION OF TOTAL GOVERNMENTAL FUND BALANCES
TO NET POSITION OF GOVERNMENTAL ACTIVITIES
September 30, 2024

Total Governmental Fund Balances in the Balance Sheet	\$ 5,433,072
Amount reported for governmental activities in the Statement of Net Assets are different because:	
Certain liabilities are not due and payable in the current period and therefore are not reported in the funds:	
Accrued interest payable	(85,456)
Original issue discount	23,138
Governmental bonds payable	(5,715,000)
Net Position of Governmental Activities	<u>\$ (344,246)</u>

The accompanying notes are an integral part of this financial statement

HUNT CLUB GROVE COMMUNITY DEVELOPMENT DISTRICT
STATEMENT OF REVENUES, EXPENDITURES AND CHANGES
IN FUND BALANCES – GOVERNMENTAL FUNDS
Year Ended September 30, 2024

	MAJOR FUNDS			TOTAL GOVERNMENTAL FUNDS
	GENERAL	DEBT SERVICE	CAPITAL PROJECTS	
REVENUES				
Developer contributions	\$ 89,954	\$ -	\$ -	\$ 89,954
Investment earnings	-	3,347	49,162	52,509
TOTAL REVENUES	89,954	3,347	49,162	142,463
EXPENDITURES				
General government	80,353	-	-	80,353
Debt				
Bond issuance costs	-	-	320,775	320,775
TOTAL EXPENDITURES	80,353	-	320,775	401,128
EXCESS REVENUES OVER (UNDER) EXPENDITURES	9,601	3,347	(271,613)	(258,665)
OTHER SOURCES (USES)				
Transfers in (out)	-	(1,910)	1,910	-
Bond discount	-	-	(23,138)	(23,138)
Bond proceeds	-	342,848	5,372,152	5,715,000
TOTAL OTHER SOURCES (USES)	-	340,938	5,350,924	5,691,862
EXCESS REVENUES OVER (UNDER) EXPENDITURES AND OTHER SOURCES (USES)	9,601	344,285	5,079,311	5,433,197
FUND BALANCE				
Beginning of year	(125)	-	-	(125)
End of year	<u>\$ 9,476</u>	<u>\$ 344,285</u>	<u>\$ 5,079,311</u>	<u>\$ 5,433,072</u>

The accompanying notes are an integral part of this financial statement

HUNT CLUB GROVE COMMUNITY DEVELOPMENT DISTRICT
RECONCILIATION OF THE STATEMENT OF REVENUES, EXPENDITURES AND CHANGES
IN FUND BALANCES OF GOVERNMENTAL FUNDS TO THE STATEMENT OF ACTIVITIES
Year Ended September 30, 2024

Net Change in Fund Balances - Total Governmental Funds \$ 5,433,197

Amount reported for governmental activities in the Statement of Activities
are different because:

The issuance of long-term debt provides current financial resources to
governmental funds. These transactions, however, have no effect on net
assets. This is the amount of long-term debt issued in the current period. (5,691,862)

Certain items reported in the Statement of Activities do not require
the use of current financial resources and therefore are not reported
expenditures in the governmental funds:

Change in accrued interest payable	(85,456)
<hr style="border-top: 1px solid black;"/>	
Change in Net Position of Governmental Activities	<u>\$ (344,121)</u>

The accompanying notes are an integral part of this financial statement

HUNT CLUB GROVE COMMUNITY DEVELOPMENT DISTRICT

NOTES TO FINANCIAL STATEMENTS

September 30, 2024

NOTE A- NATURE OF ORGANIZATION AND REPORTING ENTITY

Hunt Club Grove Community Development District ("District") was established on January 17, 2023 by Ordinance 2023-01 adopted by the City Commission of the City of Lake Wales, Florida pursuant to the Uniform Community Development District Act of 1980, otherwise known as Chapter 190, Florida Statutes. The Act provides among other things, the power to manage basic services for community development, power to borrow money and issue bonds, and to levy and assess non-ad valorem assessments for the financing and delivery of capital infrastructure.

The District was established for the purposes of financing and managing the acquisition, construction, maintenance and operation of a portion of the infrastructure necessary for community development within the District.

The District is governed by the Board of Supervisors ("Board"), which is composed of five members. The majority of the Board members are affiliated with the Developer. The Supervisors are elected on an at large basis by landowners within the District. The Board of Supervisors of the District exercise all powers granted to the District pursuant to Chapter 190, Florida Statutes.

The Board has the responsibility for, among other things:

1. Assessing and levying assessments.
2. Approving budgets.
3. Exercising control over facilities and properties.
4. Controlling the use of funds generated by the District.
5. Approving the hiring and firing of key personnel.
6. Financing Improvements.

The financial statements were prepared in accordance with Governmental Accounting Standards Board ("GASB") Statements. Under the provisions of those standards, the financial reporting entity consists of the primary government, organizations for which the District Board of Supervisors is considered to be financially accountable, and other organizations for which the nature and significance of their relationship with the District are such that, if excluded, the financial statements of the District would be considered incomplete or misleading. There are no entities considered to be component units of the District; therefore, the financial statements include only the operations of the District.

NOTE B - SUMMARY OF SIGNIFICANT ACCOUNTING POLICIES

Government-Wide and Fund Financial Statements

The basic financial statements include both government-wide and fund financial statements. The government-wide financial statements (i.e., the statement of net position and the statement of activities) report information on all of the non-fiduciary activities of the primary government. For the most part, the effect of interfund activity has been removed from these statements.

HUNT CLUB GROVE COMMUNITY DEVELOPMENT DISTRICT
NOTES TO FINANCIAL STATEMENTS
September 30, 2024

NOTE B - SUMMARY OF SIGNIFICANT ACCOUNTING POLICIES (CONTINUED)

Government-Wide and Fund Financial Statements (continued)

The statement of activities demonstrates the degree to which the direct expenses of a given function or segment is offset by program revenues. Direct expenses are those that are clearly identifiable with a specific function or segment. Program revenues include 1) charges to customers who purchase, use or directly benefit from goods, services or privileges provided by a given function or segment. Operating-type special assessments for maintenance and debt service are treated as charges for services and 2) grants and contributions that are restricted to meeting the operational or capital requirements of a particular function or segment. Other items not included among program revenues are reported instead as general revenues.

Measurement Focus, Basis of Accounting and Financial Statement Presentation

The government-wide financial statements are reported using the economic resources measurement focus and the accrual basis of accounting. Revenues are recorded when earned and expenses are recorded when a liability is incurred, regardless of the timing of related cash flows. Assessments are recognized as revenues in the year for which they are levied. Grants and similar items are to be recognized as revenue as soon as all eligibility requirements imposed by the provider have been met.

Governmental fund financial statements are reported using the economic financial resources measurement focus and the modified accrual basis of accounting. Revenues are recognized as soon as they are both measurable and available. Revenues are considered to be available when they are collectible within the current period or soon enough thereafter to pay liabilities of the current period. For this purpose, the government considers revenues to be available if they are collected within 60 days of the end of the current fiscal period.

Expenditures are recorded when a liability is incurred, as under accrual accounting. However, debt service expenditures are recorded only when payment is due.

Assessments

Assessments are non-ad valorem assessments on benefited lands within the District. Assessments are levied to pay for the operations and maintenance of the District. The fiscal year for which annual assessments are levied begins on October 1 with discounts available for payments through February 28 and become delinquent on April 1. The District's annual assessments for operations are billed and collected by the County Tax Collector. The amounts remitted to the District are net of applicable discounts or fees and include interest on monies held from the day of collection to the day of distribution.

HUNT CLUB GROVE COMMUNITY DEVELOPMENT DISTRICT
NOTES TO FINANCIAL STATEMENTS
September 30, 2024

NOTE B - SUMMARY OF SIGNIFICANT ACCOUNTING POLICIES (CONTINUED)

Measurement Focus, Basis of Accounting and Financial Statement Presentation (continued)

Assessments (continued)

Assessments and interest associated with the current fiscal period are considered to be susceptible to accrual and so have been recognized as revenues of the current fiscal period. The portion of assessments receivable due within the current fiscal period is considered to be susceptible to accrual as revenue of the current period. All other revenue items are considered to be measurable and available only when cash is received by the government.

The District reports the following major governmental funds:

General Fund

The general fund is the general operating fund of the District. It is used to account for all financial resources except those required to be accounted for in another fund.

When both restricted and unrestricted resources are available for use, it is the government's policy to use restricted resources first for qualifying expenditures, then unrestricted resources as they are needed.

Debt Service Fund

The debt service fund is used to account for the accumulation of resources for the annual payment of principal and interest of long-term debt.

Capital Projects Fund

The capital projects fund accounts for the financial resources to be used for the acquisition or construction of major infrastructure with the District.

Assets, Liabilities and Net Position or Equity

Restricted Assets

These assets represent cash and investments set aside pursuant to contractual restrictions.

Deposits and Investments

The District's cash and cash equivalents are considered to be cash on hand and demand deposits (interest and non-interest bearing).

HUNT CLUB GROVE COMMUNITY DEVELOPMENT DISTRICT
NOTES TO FINANCIAL STATEMENTS
September 30, 2024

NOTE B - SUMMARY OF SIGNIFICANT ACCOUNTING POLICIES (CONTINUED)

Assets, Liabilities and Net Position or Equity (continued)

Deposits and Investments (continued)

The District has elected to proceed under the Alternative Investment Guidelines as set forth in Section 218.415 (17) Florida Statutes. The District may invest any surplus public funds in the following:

- a) The Local Government Surplus Trust Funds, or any intergovernmental investment pool authorized pursuant to the Florida Interlocal Cooperation Act;
- b) Securities and Exchange Commission registered money market funds with the highest credit quality rating from a nationally recognized rating agency;
- c) Interest bearing time deposits or savings accounts in qualified public depositories;
- d) direct obligations of the U.S. Treasury.

Securities listed in paragraph c and d shall be invested to provide sufficient liquidity to pay obligations as they come due. In addition, surplus funds may be deposited into certificates of deposit which are insured.

The District records all interest revenue related to investment activities in the respective funds and reports investments at fair value.

Inventories and Prepaid Items

Inventories of governmental funds are recorded as expenditures when consumed rather than when purchased.

Certain payments to vendors reflect costs applicable to future accounting periods and are recorded as prepaid items in both government-wide and fund financial statements.

Capital Assets

Capital assets, which include property, plant and equipment, and infrastructure assets (e.g., roads, sidewalks and similar items) are reported in the government activities columns in the government-wide financial statements. Capital assets are defined by the government as assets with an initial, individual cost of more than \$5,000 (amount not rounded) and an estimated useful life in excess of one year. Such assets are recorded at historical cost or estimated historical cost if purchased or constructed. Donated capital assets are recorded at estimated fair market value at the date of donation.

The costs of normal maintenance and repairs that do not add to the value of the asset or materially extend assets lives are not capitalized. Major outlays for capital assets and improvements are capitalized as projects are constructed.

HUNT CLUB GROVE COMMUNITY DEVELOPMENT DISTRICT
NOTES TO FINANCIAL STATEMENTS
September 30, 2024

NOTE B - SUMMARY OF SIGNIFICANT ACCOUNTING POLICIES (CONTINUED)

Assets, Liabilities and Net Position or Equity (continued)

Capital Assets (continued)

In the governmental fund financial statements, amounts incurred for the acquisition of capital assets are reported as fund expenditures. Depreciation expense is not reported in the governmental fund financial statements.

Unearned Revenue

Governmental funds report unearned revenue in connection with resources that have been received, but not yet earned.

Deferred Outflows/Inflows of Resources

The statement of net position reports, as applicable, a separate section for deferred outflows of resources. Deferred outflows of resources represent a consumption of net position that applies to future reporting period(s) and so will not be recognized as an outflow of resources (expense/expenditure) until that time. For example, the District would record deferred outflows of resources related to debit amounts resulting from current and advance refundings resulting in the defeasance of debt (i.e. when there are differences between the reacquisition price and the net carrying amount of the old debt).

The statement of net position reports, as applicable, a separate section for deferred inflows of resources. Deferred inflows of resources represent an acquisition of net position that applies to future reporting period(s) and so will not be recognized as an inflow of resources (revenue) until that time. For example, when an asset is recorded in the governmental fund financial statements, but the revenue is not available, the District reports a deferred inflow of resources until such times as the revenue becomes available.

Fund Equity/Net Position

In the fund financial statements, governmental funds report non spendable and restricted fund balance for amounts that are not available for appropriation or are legally restricted by outside parties for use for a specific purpose. Assignments of fund balance represent tentative management plans that are subject to change.

Committed fund balance - Amounts that can be used only for the specific purposes determined by a formal action (resolution) of the Board of Supervisors. Commitments may be changed or lifted only by the Board of Supervisors taking the same formal action (resolution) that imposed the constraint originally. Resources accumulated pursuant to stabilization arrangements sometimes are reported in this category.

HUNT CLUB GROVE COMMUNITY DEVELOPMENT DISTRICT
NOTES TO FINANCIAL STATEMENTS
September 30, 2024

NOTE B - SUMMARY OF SIGNIFICANT ACCOUNTING POLICIES (CONTINUED)

Assets, Liabilities and Net Position or Equity (continued)

Fund Equity/Net Position (continued)

Assigned fund balance - Includes spendable fund balance amounts that are intended to be used for specific purposes that are neither considered restricted nor committed. The Board can assign fund balance as it does when appropriating fund balance to cover differences in estimated revenue and appropriations in the subsequent year's appropriated budget. Assignments are generally temporary and normally the same formal action need not be taken to remove the assignment.

The District first uses committed fund balance, followed by assigned fund balance and then unassigned fund balance when expenditures are incurred for purposes for which amounts in any of the unrestricted fund balance classifications could be used.

Net position is the difference between assets and deferred outflows of resources less liabilities and deferred inflows of resources. Net position in the government-wide financial statements are categorized as net investment in capital assets, restricted or unrestricted. Net investment in capital assets represents net position related to infrastructure and property, plant and equipment. Restricted net position represents the assets restricted by the District's Bond covenants or other contractual restrictions. Unrestricted net position consists of the net position not meeting the definition of either of the other two components.

Other Disclosures

Use of Estimates

The preparation of financial statements in conformity with generally accepted accounting principles requires management to make estimates and assumptions that affect the reported amounts of assets and liabilities, and disclosure of contingent assets and liabilities at the date of the financial statements, and the reported amounts of revenues and expenditures during the reporting period. Actual results could differ from those estimates.

NOTE C - BUDGETARY INFORMATION

The District is required to establish a budgetary system and an approved Annual Budget. Annual Budgets are adopted on a basis consistent with generally accepted accounting principles for the general fund. All annual appropriations lapse at fiscal year end.

HUNT CLUB GROVE COMMUNITY DEVELOPMENT DISTRICT
NOTES TO FINANCIAL STATEMENTS
September 30, 2024

NOTE C - BUDGETARY INFORMATION (CONTINUED)

The District follows these procedures in establishing the budgetary data reflected in the financial statements.

- a) Each year the District Manager submits to the District Board a proposed operating budget for the fiscal year commencing the following October 1.
- b) Public hearings are conducted to obtain public comments.
- c) Prior to October 1, the budget is legally adopted by the District Board.
- d) All budget changes must be approved by the District Board.
- e) The budgets are adopted on a basis consistent with generally accepted accounting principles.
- f) Unused appropriation for annually budgeted funds lapse at the end of the year.

NOTE D – DEPOSITS AND INVESTMENTS

Deposits

The District's cash balances, including certificates of deposit, were entirely covered by federal depository insurance or by a collateral pool pledged to the State Treasurer. Florida Statutes Chapter 280, "Florida Security for Public Deposits Act", requires all qualified depositories to deposit with the Treasurer or another banking institution eligible collateral equal to various percentages of the average daily balance for each month of all public deposits in excess of any applicable deposit insurance held. The percentage of eligible collateral (generally, U.S. Governmental and agency securities, state or local government debt, or corporate bonds) to public deposits is dependent upon the depository's financial history and its compliance with Chapter 280. In the event of a failure of a qualified public depository, the remaining public depositories would be responsible for covering any resulting losses.

Investments

The District's investments were held as follows at September 30, 2024:

Investment	Fair Value	Credit Risk	Maturities
US Bank Gcts 0490	\$ 5,423,596	N/A	N/A
Total Investments	<u>\$ 5,423,596</u>		

Custodial credit risk - For an investment, custodial credit risk is the risk that, in the event of the failure of the counterparty, the District will not be able to recover the value of the investments or collateral securities that are in the possession of an outside party. The District has no formal policy for custodial risk. The investments listed in the schedule above are not evidenced by securities that exist in physical or book entry form.

HUNT CLUB GROVE COMMUNITY DEVELOPMENT DISTRICT
NOTES TO FINANCIAL STATEMENTS
September 30, 2024

NOTE D – DEPOSITS AND INVESTMENTS (CONTINUED)

Investments (continued)

Credit risk - For investments, credit risk is generally the risk that an issuer of an investment will not fulfill its obligation to the holder of the investment. This is measured by the assignment of a rating by a nationally recognized statistical rating organization. Investment ratings by investment type are included in the preceding summary of investments.

Concentration risk - The District places no limit on the amount the District may invest in any one issuer.

Interest rate risk - The District does not have a formal policy that limits investment maturities as a means of managing exposure to fair value losses arising from increasing interest rates.

Fair Value Measurement - When applicable, the District measures and records its investments using fair value measurement guidelines established in accordance with GASB Statements. The framework for measuring fair value provides a fair value hierarchy that prioritizes the inputs to valuation techniques.

These guidelines recognize a three-tiered fair value hierarchy, in order of highest priority, as follows:

- Level 1: Investments whose values are based on unadjusted quoted prices for identical investments in active markets that the District has the ability to access;
- Level 2: Investments whose inputs - other than quoted market prices - are observable either directly or indirectly; and,
- Level 3: Investments whose inputs are unobservable.

The fair value measurement level within the fair value hierarchy is based on the lowest level of any input that is significant to the entire fair value measurement. Valuation techniques used should maximize the use of observable inputs and minimize the use of unobservable inputs.

Money market investments that have a maturity at the time of purchase of one year or less and are held by governments other than external investment pools should be measured at amortized cost. For external investment pools that qualify to be measured at amortized cost, the pool's participants should also measure their investments in that external investment pool at amortized cost for financial reporting purposes. Accordingly, the District's investments have been reported at amortized cost above.

HUNT CLUB GROVE COMMUNITY DEVELOPMENT DISTRICT
 NOTES TO FINANCIAL STATEMENTS
 September 30, 2024

NOTE E – INTERFUND TRANSFERS

Interfund transfers for the fiscal year ended September 30, 2024 were as follows:

Fund	Transfer In	Transfer Out
Capital projects	\$ 1,910	\$ -
Debt service	-	1,910
Total	\$ 1,910	\$ 1,910

Transfers are used to move revenues and other financing sources from the fund where collection occurs to the fund where funds have been reallocated for use. In the case of the District, transfers from the debt service fund to the capital projects fund were made in accordance with the Bond Indentures.

NOTE F – LONG-TERM LIABILITIES

\$5,715,000 Special Assessment Bonds, Series 2024 (Assessment Area One) – On June 25, 2024, the District issued \$5,715,000 Special Assessment Bonds, Series 2024 (Assessment Area One). The Bonds were issued to finance the acquisition and construction of certain improvements for the benefit of the property within the District. The Bonds are payable in annual principal installments through June 2054. The Bonds bear interest ranging from 4.85 % to 5.625% payable semi-annually on the fifteenth day of each June and December. Principal is due serially each June 15, commencing June 2025.

The Bond Indenture has certain restrictions and requirements relating principally to the use of proceeds to pay for the infrastructure improvements and the procedures to be followed by the District on assessments to property owners. The District agreed to levy special assessments in annual amounts adequate to provide payment of debt service and to meet the reserve requirements. The requirements have been met for the fiscal year ended September 30, 2024.

The following is a summary of activity in the long-term debt of the District for the year ended September 30, 2024:

	Balance 10/01/2023	Additions	Deletions	Balance 09/30/2024	Due Within One Year
Special Assessment Bonds, Series 2024	\$ -	\$ 5,715,000	\$ -	\$ 5,715,000	\$ 80,000
	-	5,715,000	-	5,715,000	80,000
Unamortized bond discount	-	(23,138)	-	(23,138)	-
	<u>\$ -</u>	<u>\$ 5,691,862</u>	<u>\$ -</u>	<u>\$ 5,691,862</u>	<u>\$ 80,000</u>

HUNT CLUB GROVE COMMUNITY DEVELOPMENT DISTRICT
NOTES TO FINANCIAL STATEMENTS
September 30, 2024

NOTE F – LONG-TERM LIABILITIES (CONTINUED)

The annual requirements to amortize the principal and interest of bonded debt outstanding as of September 30, 2024 are as follows:

<u>September 30,</u>	<u>Principal</u>	<u>Interest</u>	<u>Total</u>
2025	\$ 80,000	\$ 302,548	\$ 382,548
2026	85,000	307,313	392,313
2027	90,000	303,190	393,190
2028	95,000	298,825	393,825
2029	100,000	294,218	394,218
2030-2034	565,000	1,393,348	1,958,348
2035-2039	745,000	1,224,319	1,969,319
2040-2044	975,000	1,000,719	1,975,719
2045-2049	1,280,000	702,000	1,982,000
2050-2054	<u>1,700,000</u>	<u>298,125</u>	<u>1,998,125</u>
	<u>\$ 5,715,000</u>	<u>\$ 6,124,605</u>	<u>\$ 11,839,605</u>

NOTE G – DEVELOPER TRANSACTIONS

The Developer has agreed to fund the general operations of the District. In connection with that agreement, Developer contributions to the general fund were \$89,954, which includes a receivable of \$6,762 as of September 30, 2024.

The Developer owns a portion of land within the District; therefore, assessment revenues in the debt service funds include the assessments levied on those lots owned by the Developer.

NOTE H - MANAGEMENT COMPANY

The District has contracted with a management company to perform services which include financial and accounting advisory services. Certain employees of the management company also serve as officers of the District. Under the agreement, the District compensates the management company for management, accounting, financial reporting, computer and other administrative costs.

NOTE I - RISK MANAGEMENT

The District is exposed to various risks of loss related to torts; theft of, damage to, and destruction of assets; errors and omissions; natural disasters; and environmental remediation. The District has obtained commercial insurance from independent third parties to mitigate the costs of these risks; coverage may not extend to all situations. There were no settled claims since the inception of the District.

NOTE J – CONCENTRATION

The District's activity is dependent upon the continued involvement of the Developer, the loss of which could have a material adverse effect on the District operations.

HUNT CLUB GROVE COMMUNITY DEVELOPMENT DISTRICT
STATEMENT OF REVENUES AND EXPENDITURES
BUDGET AND ACTUAL – GENERAL FUND
Year Ended September 30, 2024

	* BUDGET	ACTUAL	VARIANCE WITH FINAL BUDGET POSITIVE (NEGATIVE)
REVENUES			
Developer contributions	\$ 176,850	\$ 89,954	\$ (86,896)
TOTAL REVENUES	<u>176,850</u>	<u>89,954</u>	<u>(86,896)</u>
EXPENDITURES			
Current			
General government	126,850	80,353	46,497
Physical environment	<u>50,000</u>	<u>-</u>	<u>50,000</u>
TOTAL EXPENDITURES	<u>176,850</u>	<u>80,353</u>	<u>96,497</u>
EXCESS OF REVENUES OVER (UNDER) EXPENDITURES			
	<u><u>\$ -</u></u>	<u><u>9,601</u></u>	<u><u>\$ 9,601</u></u>
FUND BALANCES			
Beginning of year		(125)	
End of year		<u><u>\$ 9,476</u></u>	

* Original and final budget.

HUNT CLUB GROVE COMMUNITY DEVELOPMENT DISTRICT
NOTES TO REQUIRED SUPPLEMENTARY INFORMATION

The District is required to establish a budgetary system and an approved Annual Budget for the general fund. The District's budgeting process is based on estimates of cash receipts and cash expenditures which are approved by the Board. The budget approximates a basis consistent with accounting principles generally accepted in the United States of America (generally accepted accounting principles).

An operating budget was adopted and maintained by the governing board for the District pursuant to the requirements of Florida Statutes. The budget is adopted using the same basis of accounting that is used in preparation of the fund financial statements. The legal level of budgetary control, the level at which expenditures may not exceed budget, is in the aggregate. Any budget amendments that increase the aggregate budgeted appropriations must be approved by the Board of Supervisors. Actual general fund expenditures did not exceed appropriations for the fiscal year ended September 30, 2024.

The variance between budgeted and actual general fund revenues is significant. The actual general fund expenditures for the current fiscal year were lower than budgeted amounts due primarily to anticipated costs which were not incurred in the current fiscal year.

INDEPENDENT AUDITOR'S REPORT ON INTERNAL CONTROL OVER FINANCIAL
REPORTING AND ON COMPLIANCE AND OTHER MATTERS BASED ON AN AUDIT OF
FINANCIAL STATEMENTS PERFORMED IN ACCORDANCE WITH *GOVERNMENT AUDITING
STANDARDS*

To the Board of Directors
Hunt Club Grove Community Development District
City of Lake Wales, Florida

We have audited in accordance with the auditing standards generally accepted in the United States of America and the standards applicable to the financial audits contained in *Government Auditing Standards* issued by the Comptroller General of the United States, the financial statements of Hunt Club Grove Community Development District, as of September 30, 2024 and for the year ended September 30, 2024, which collectively comprise the Hunt Club Grove Community Development District's basic financial statements and have issued our report thereon dated June 13, 2025.

Report on Internal Control Over Financial Reporting

In planning and performing our audit, we considered the District's internal control over financial reporting (internal control) to determine the audit procedures that are appropriate in the circumstances for the purpose of expressing our opinions on the financial statements, but not for the purpose of expressing an opinion on the effectiveness of the District's internal control. Accordingly, we do not express an opinion on the effectiveness of the District's internal control over financial reporting.

A deficiency in internal control exists when the design or operation of a control does not allow management or employees, in the normal course of performing their assigned functions, to prevent or detect misstatements on a timely basis. A *material weakness* is a deficiency, or a combination of deficiencies, in internal control such that there is a reasonable possibility that a material misstatement of the entity's financial statements will not be prevented, or detected and corrected on a timely basis. A *significant deficiency* is a deficiency, or a combination of deficiencies, in internal control that is less severe than a material weakness, yet important enough to merit attention by those charged with governance.

Our consideration of internal control was for the limited purpose described in the first paragraph of this section and was not designed to identify all deficiencies in internal control that might be material weaknesses or, significant deficiencies. Given these limitations, during our audit we did not identify any deficiencies in internal control that we consider to be material weaknesses. However, material weaknesses may exist that have not been identified.

Report on Compliance and Other Matters

As part of obtaining reasonable assurance about whether the District's financial statements are free of material misstatement, we performed tests of its compliance with certain provisions of laws, regulations, contracts, and grant agreements, noncompliance with which could have a direct and material effect on the determination of financial statement amounts. However, providing an opinion on compliance with those provisions was not an objective of our audit, and accordingly, we do not express such an opinion. The results of our tests disclosed no instances of noncompliance or other matters that are required to be reported under *Government Auditing Standards*.

Purpose of this Report

This report is intended solely to describe the scope of our testing of internal control and compliance and the results of that testing, and not to provide an opinion on the effectiveness of the entity's internal control or on compliance. This report is an integral part of an audit performed in accordance with *Government Auditing Standards* in considering the entity's internal control and compliance. Accordingly, this communication is not suitable for any other purpose.

DiBartolomeo, McBee, Hartley & Barnes

DiBartolomeo, McBee, Hartley & Barnes, P.A.

Fort Pierce, Florida

June 13, 2025

INDEPENDENT AUDITOR'S REPORT ON COMPLIANCE WITH THE REQUIREMENTS OF
SECTION 218.415, FLORIDA STATUTES, REQUIRED BY RULE 10.556(10) OF THE
AUDITOR GENERAL OF THE STATE OF FLORIDA

To the Board of Directors
Hunt Club Grove Community Development District
City of Lake Wales, Florida

We have examined Hunt Club Grove Community Development District, City of Lake Wales, Florida's ("District") compliance with the requirements of Section 218.415, Florida Statutes, in accordance with Rule 10.556(10) of the Auditor General of the State of Florida during the fiscal year ended September 30, 2024. Management is responsible for District's compliance with those requirements. Our responsibility is to express an opinion on District's compliance based on our examination.

Our examination was conducted in accordance with attestation standards established by the American Institute of Certified Public Accountants. Those standards require that we plan and perform the examination to obtain reasonable assurance about whether the District complied, in all material respects, with the specified requirements referenced in Section 218.415, Florida Statutes. An examination involves performing procedures to obtain evidence about whether the District complied with the specified requirements. The nature, timing, and extent of the procedures selected depend on our judgment, including an assessment of the risks of material noncompliance, whether due to fraud or error. We believe that the evidence we obtained is sufficient and appropriate to provide a reasonable basis for our opinion. Our examination does not provide a legal determination on the District's compliance with specified requirements.

We are required to be independent and to meet our other ethical responsibilities in accordance with relevant ethical requirements relating to the examination engagement.

In our opinion, the District complied, in all material respects, with the aforementioned requirements for the fiscal year ended September 30, 2024.

This report is intended solely for the information and use of the Legislative Auditing Committee, members of the Florida Senate and the Florida House of Representatives, the Florida Auditor General, management, and the Board of Supervisors of Hunt Club Grove Community Development District, City of Lake Wales, Florida and is not intended to be and should not be used by anyone other than these specified parties.



DiBartolomeo, McBee Hartley & Barnes, P.A.
Fort Pierce, Florida
June 13, 2025

Management Letter

To the Board of Supervisors
Hunt Club Grove Community Development District
City of Lake Wales, Florida

Report on the Financial Statements

We have audited the financial statements of the Hunt Club Grove Community Development District (“District”) as of and for the fiscal year ended September 30, 2024, and have issued our report thereon dated June 13, 2025.

Auditors’ Responsibility

We conducted our audit in accordance with auditing standards generally accepted in the United States of America; the standards applicable to financial audits contained in Government Auditing Standards, issued by the Comptroller General of the United States; and Chapter 10.550, Rules of the Auditor General.

Other Reporting Requirements

We have issued our Independent Auditors' Report on Internal Control over Financial Reporting and Compliance and Other Matters Based on an Audit of the Financial Statements Performed in Accordance with Government Auditing Standards and Independent Accountants' Report on an examination conducted in accordance with AICPA Professional Standards, AT-C Section 315, regarding compliance requirements in accordance with Chapter 10.550, Rules of the Auditor General. Disclosures in those reports, which are dated June 13, 2025, should be considered in conjunction with this management letter.

Prior Audit Findings

Section 10.554(1)(i)1., Rules of the Auditor General, requires that we determine whether or not corrective actions have been taken to address findings and recommendations made in the preceding annual financial audit report. Initial year audit, there were no findings in the prior year.

Official Title and Legal Authority

Section 10.554(1)(i)4., Rules of the Auditor General, requires that the name or official title and legal authority for the primary government and each component unit of the reporting entity be disclosed in this management letter, unless disclosed in the notes to the financial statements. The information required is disclosed in the notes to the financial statements.

Financial Condition and Management

Section 10.554(1)(i)5.a. and 10.556(7), Rules of the Auditor General, require us to apply appropriate procedures and communicate the results of our determination as to whether or not the District has met one or more of the conditions described in Section 218.503(1), Florida Statutes, and to identify the specific condition(s) met. In connection with our audit, we determined that the District did not meet any of the conditions described in Section 218.503(1), Florida Statutes.

Pursuant to Sections 10.554(1)(i)5.b. and 10.556(8), Rules of the Auditor General, we applied financial condition assessment procedures for the District. It is management's responsibility to monitor the District's financial condition, and our financial condition assessment was based in part on representations made by management and the review of financial information provided by same.

Section 10.554(1)(i)2., Rules of the Auditor General, requires that we communicate any recommendations to improve financial management. In connection with our audit, we did not have any such recommendations.

Property Assessed Clean Energy (PACE) Programs

As required by Section 10.554(1)(i)6.a., Rules of the Auditor General, the District did not authorize a PACE program pursuant to Section 163.081 or Section 163.082, Florida Statutes, did not operate within the District's geographical boundaries during the fiscal year under audit.

Specific Information

As required by Section 218.39(3)(c), Florida Statutes, and Section 10.554(1)(i)6, Rules of the Auditor General, the Hunt Club Grove Community Development District reported:

- a. The total number of district employees compensated in the last pay period of the District's fiscal year as 4.
- b. The total number of independent contractors to whom nonemployee compensation was paid in the last month of the district's fiscal year as 4.
- c. All compensation earned by or awarded to employees, whether paid or accrued, regardless of contingency as \$4,400.
- d. All compensation earned by or awarded to nonemployee independent contractors, whether paid or accrued, regardless of contingency as \$75,323.
- e. The District does not have any construction projects with a total cost of at least \$65,000 that are scheduled to begin on or after October 1 of the fiscal year being reported.
- f. The District did not amend its final adopted budget under Section 189.016(6), Florida Statutes.

As required by Section 218.39(3)(c), Florida Statutes, and Section 10.554(1)(i)7, Rules of the Auditor General, the Hunt Club Grove Community Development District reported:

- a. The rates of non-ad valorem special assessments imposed by the District as N/A.
- b. The total amount of special assessments collected by or on behalf of the District as N/A.
- c. The total amount of outstanding bonds issued by the district as \$5,715,000.

Additional Matters

Section 10.554(1)(i)3., Rules of the Auditor General, requires us to communicate noncompliance with provisions of contracts or grant agreements, or abuse, that have occurred, or are likely to have occurred, that have an effect on the financial statements that is less than material but which warrants the attention of those charged with governance. In connection with our audit, we did not have any such findings.

Purpose of this Letter

Our management letter is intended solely for the information and use of Legislative Auditing Committee, members of the Florida Senate and the Florida House of Representatives, the Florida Auditor General, Federal and other granting agencies, the Board of Supervisors, and applicable management, and is not intended to be and should not be used by anyone other than these specified parties.

DiBartolomeo, McBee, Hartley & Barnes
DiBartolomeo, McBee, Hartley & Barnes, P.A.
Fort Pierce, Florida
June 13, 2025

[THIS PAGE INTENTIONALLY LEFT BLANK]



Printed by: ImageMaster, LLC
www.imagemaster.com